

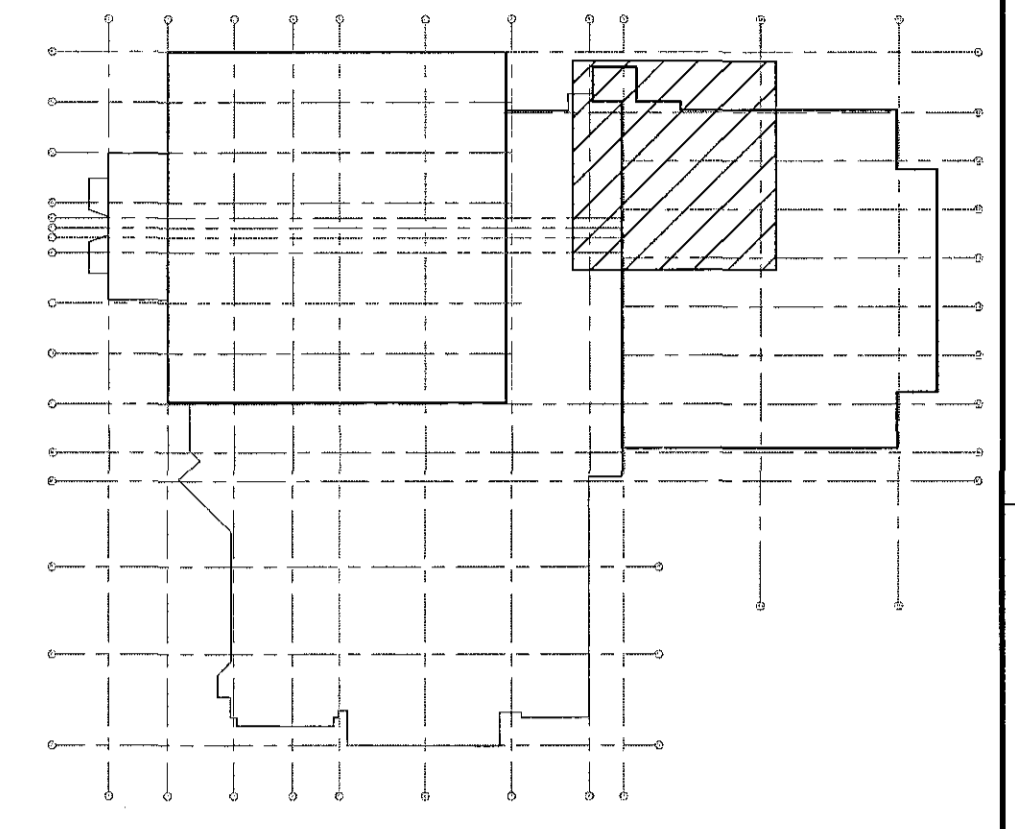


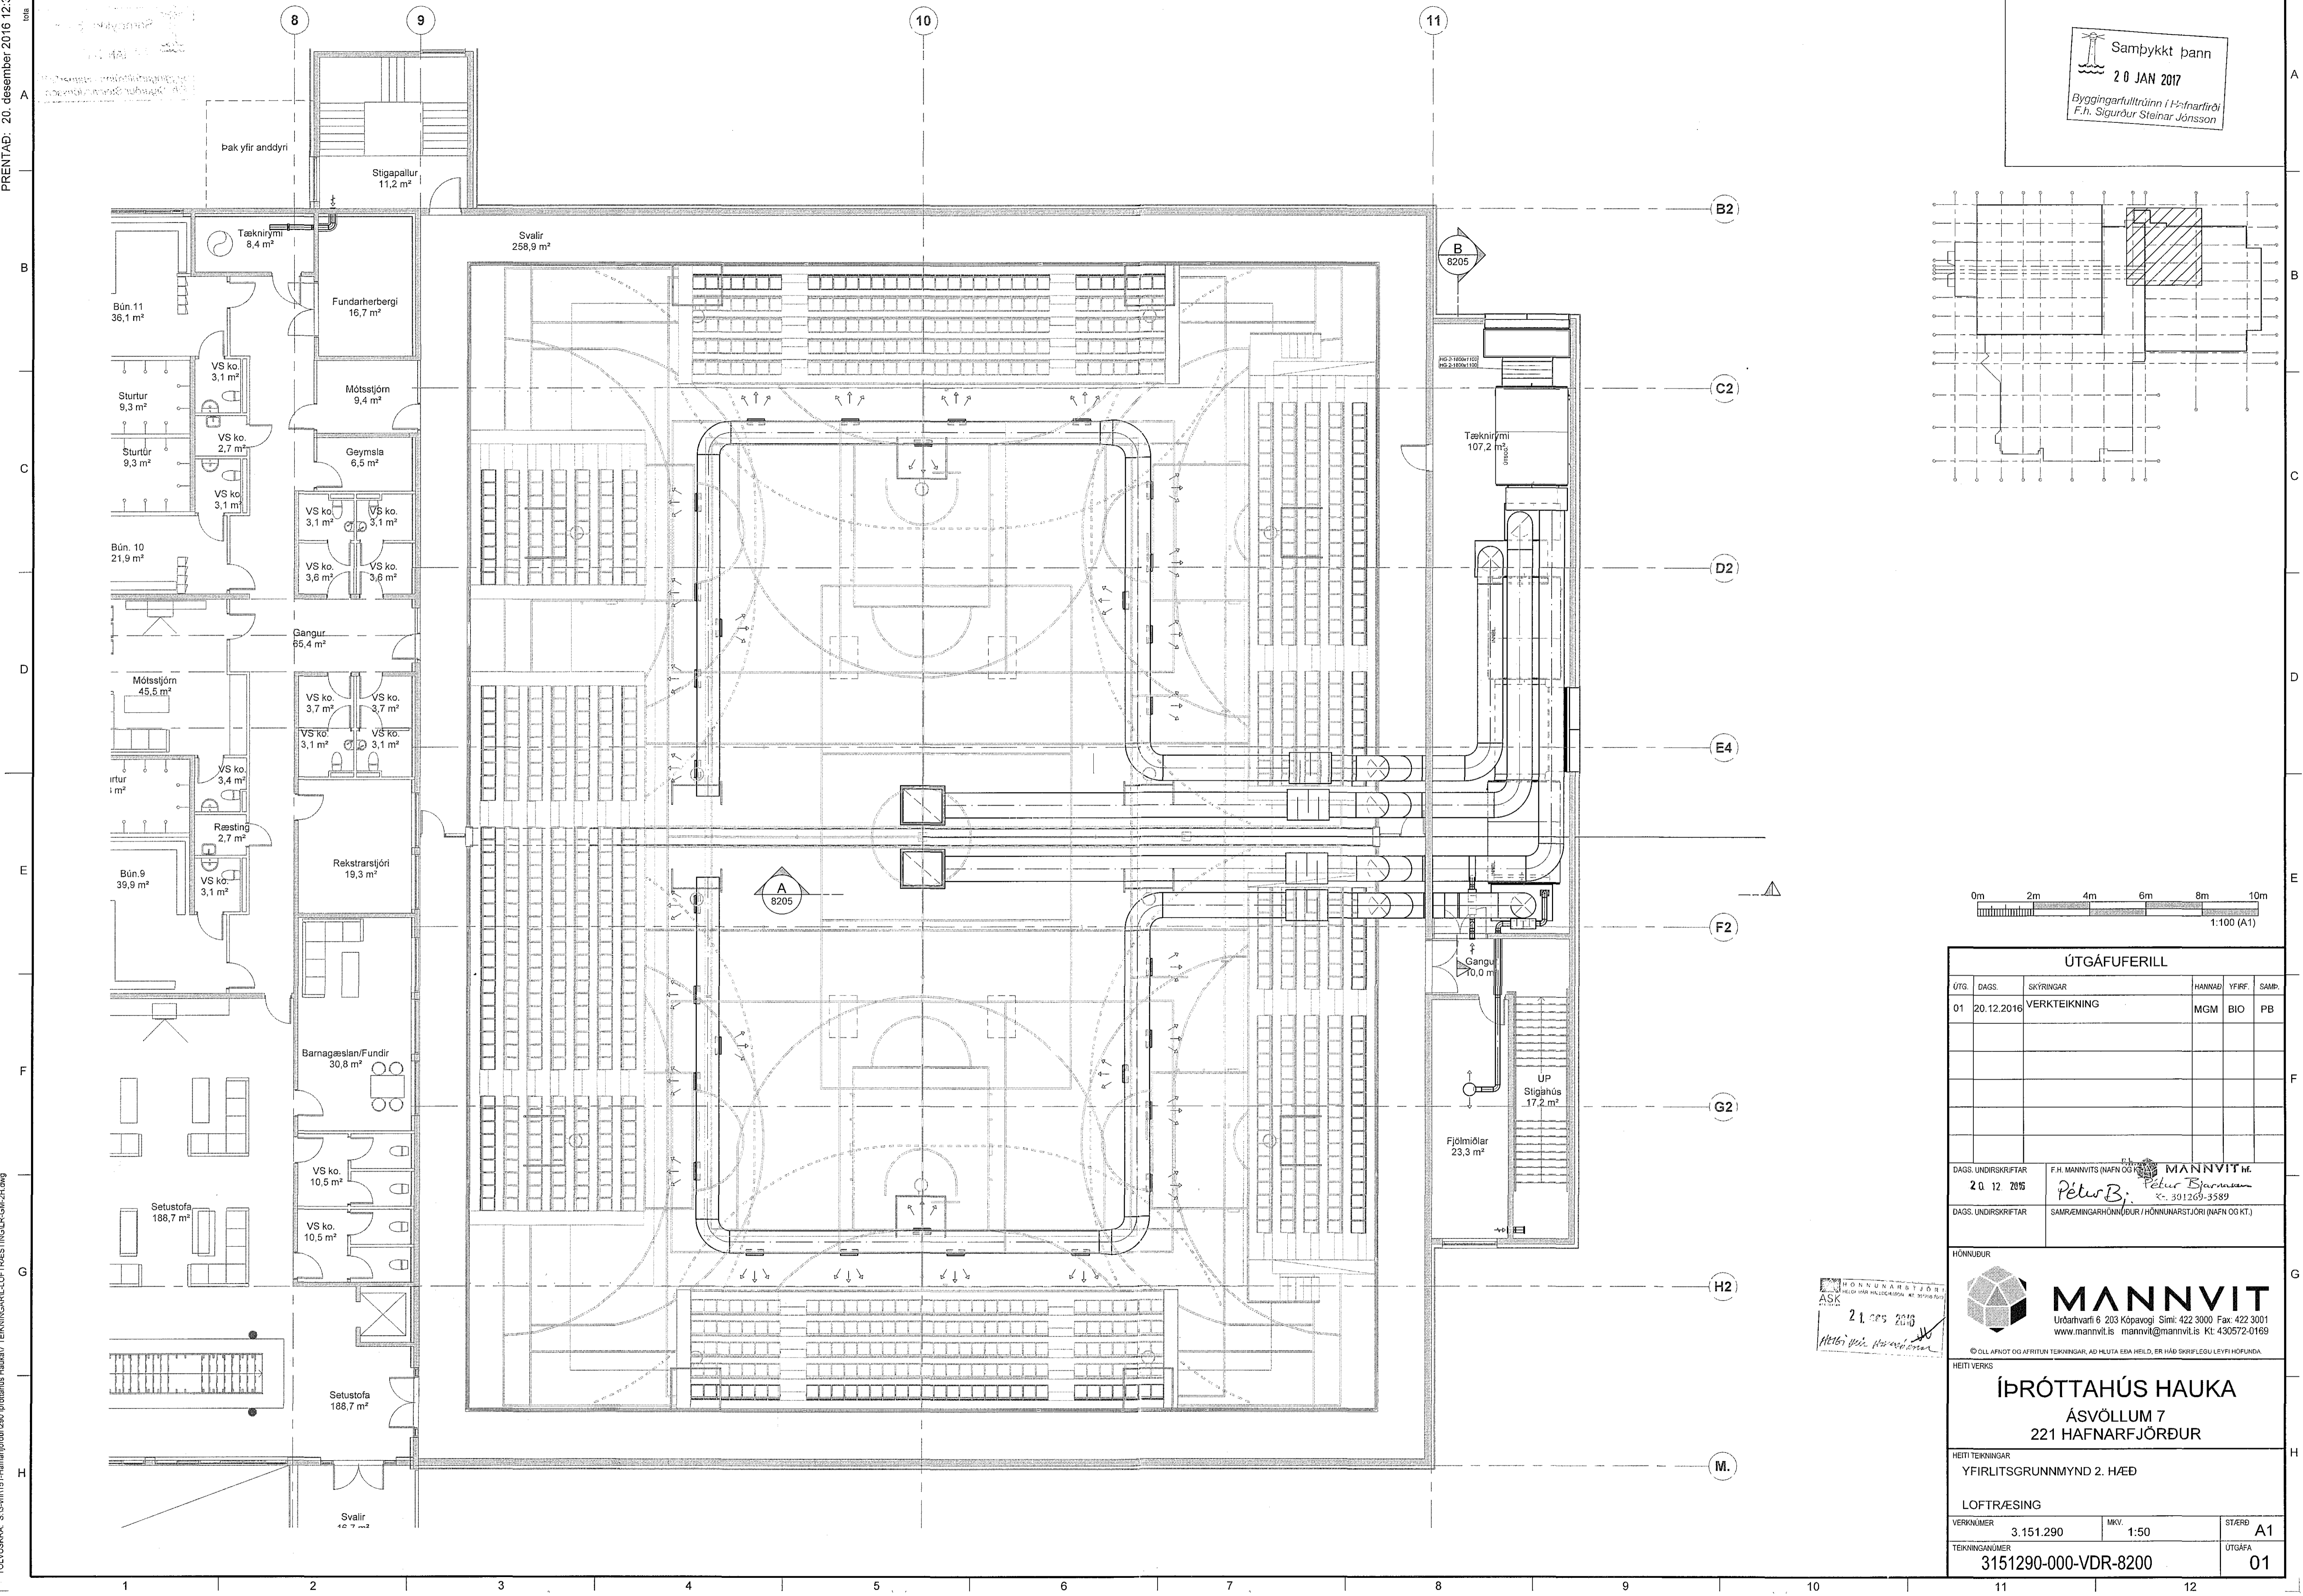

PRENTAD: 20. desember 2016 12:35:38

23.12.16 1611453

Samþykkt bann
20 JAN 2017
Byggingarfulltrúinn í Hafnarfjörð
F.h. Sigurður Steinar Jónsson

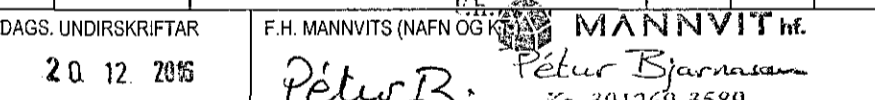

ÚTGÁFUERILL					
ÚTG.	DAGS.	SKÝRINGAR	HANNAÐ	YFRIF.	SAMM.
01	20.12.2016	VERTEIKNING	MGM	BIO	PB
DAGS. UNDIRSKRIFTAR		F.H. MANNVITS (NAFN OG KT.)			
20.12.2016		 MANNVIT hf. Úrðarhvafi 6 203 Kópavogi Sími: 422 3000 Fax: 422 3001 www.mannvit.is mannvit@mannvit.is KÍ-430572-0169			
DAGS. UNDIRSKRIFTAR		SAMRÆMINGARHÖNNUNUR / HÖNNUNARSTJÓRI (NAFN OG KT.)			
20.12.2016		 MANNVIT Úrðarhvafi 6 203 Kópavogi Sími: 422 3000 Fax: 422 3001 www.mannvit.is mannvit@mannvit.is KÍ-430572-0169			
HÖNNUNUR					
 MANNVIT Úrðarhvafi 6 203 Kópavogi Sími: 422 3000 Fax: 422 3001 www.mannvit.is mannvit@mannvit.is KÍ-430572-0169 <small>© ÖLL AFNOT OG AFRITUR TERNINGAR, AD HELTA EBA HELD, ER HÁÐ ENKIPLEGU LEYFI HÖFUNDARA.</small>					
HEITI VERKS					
ÍÞRÓTTAÐÚS HAUKA ÁSVÖLLUM 7 221 HAFNARFJÖRÐUR					
HEITI TERNINGAR					
YFIRLITSGRUNNMYND 2. HÆÐ					
LOFTRÆSING					
VERKNAEMER	3.151.290	MKV.	1:50	STÖRÐ	A1
TERNINGANUMER	3151290-000-VDR-8200			ÚTGÁFA	01

TOLUSPEL 315-11115 Hafnarfjörður Ísland / TERNINGARLOFTRÆSINGULGEMING