



Samþykkt þann  
 31 JAN 2017  
 Byggingarfulltrúinn í Hafnarfirði  
 F.h. Sigurður Steinar Jónsson

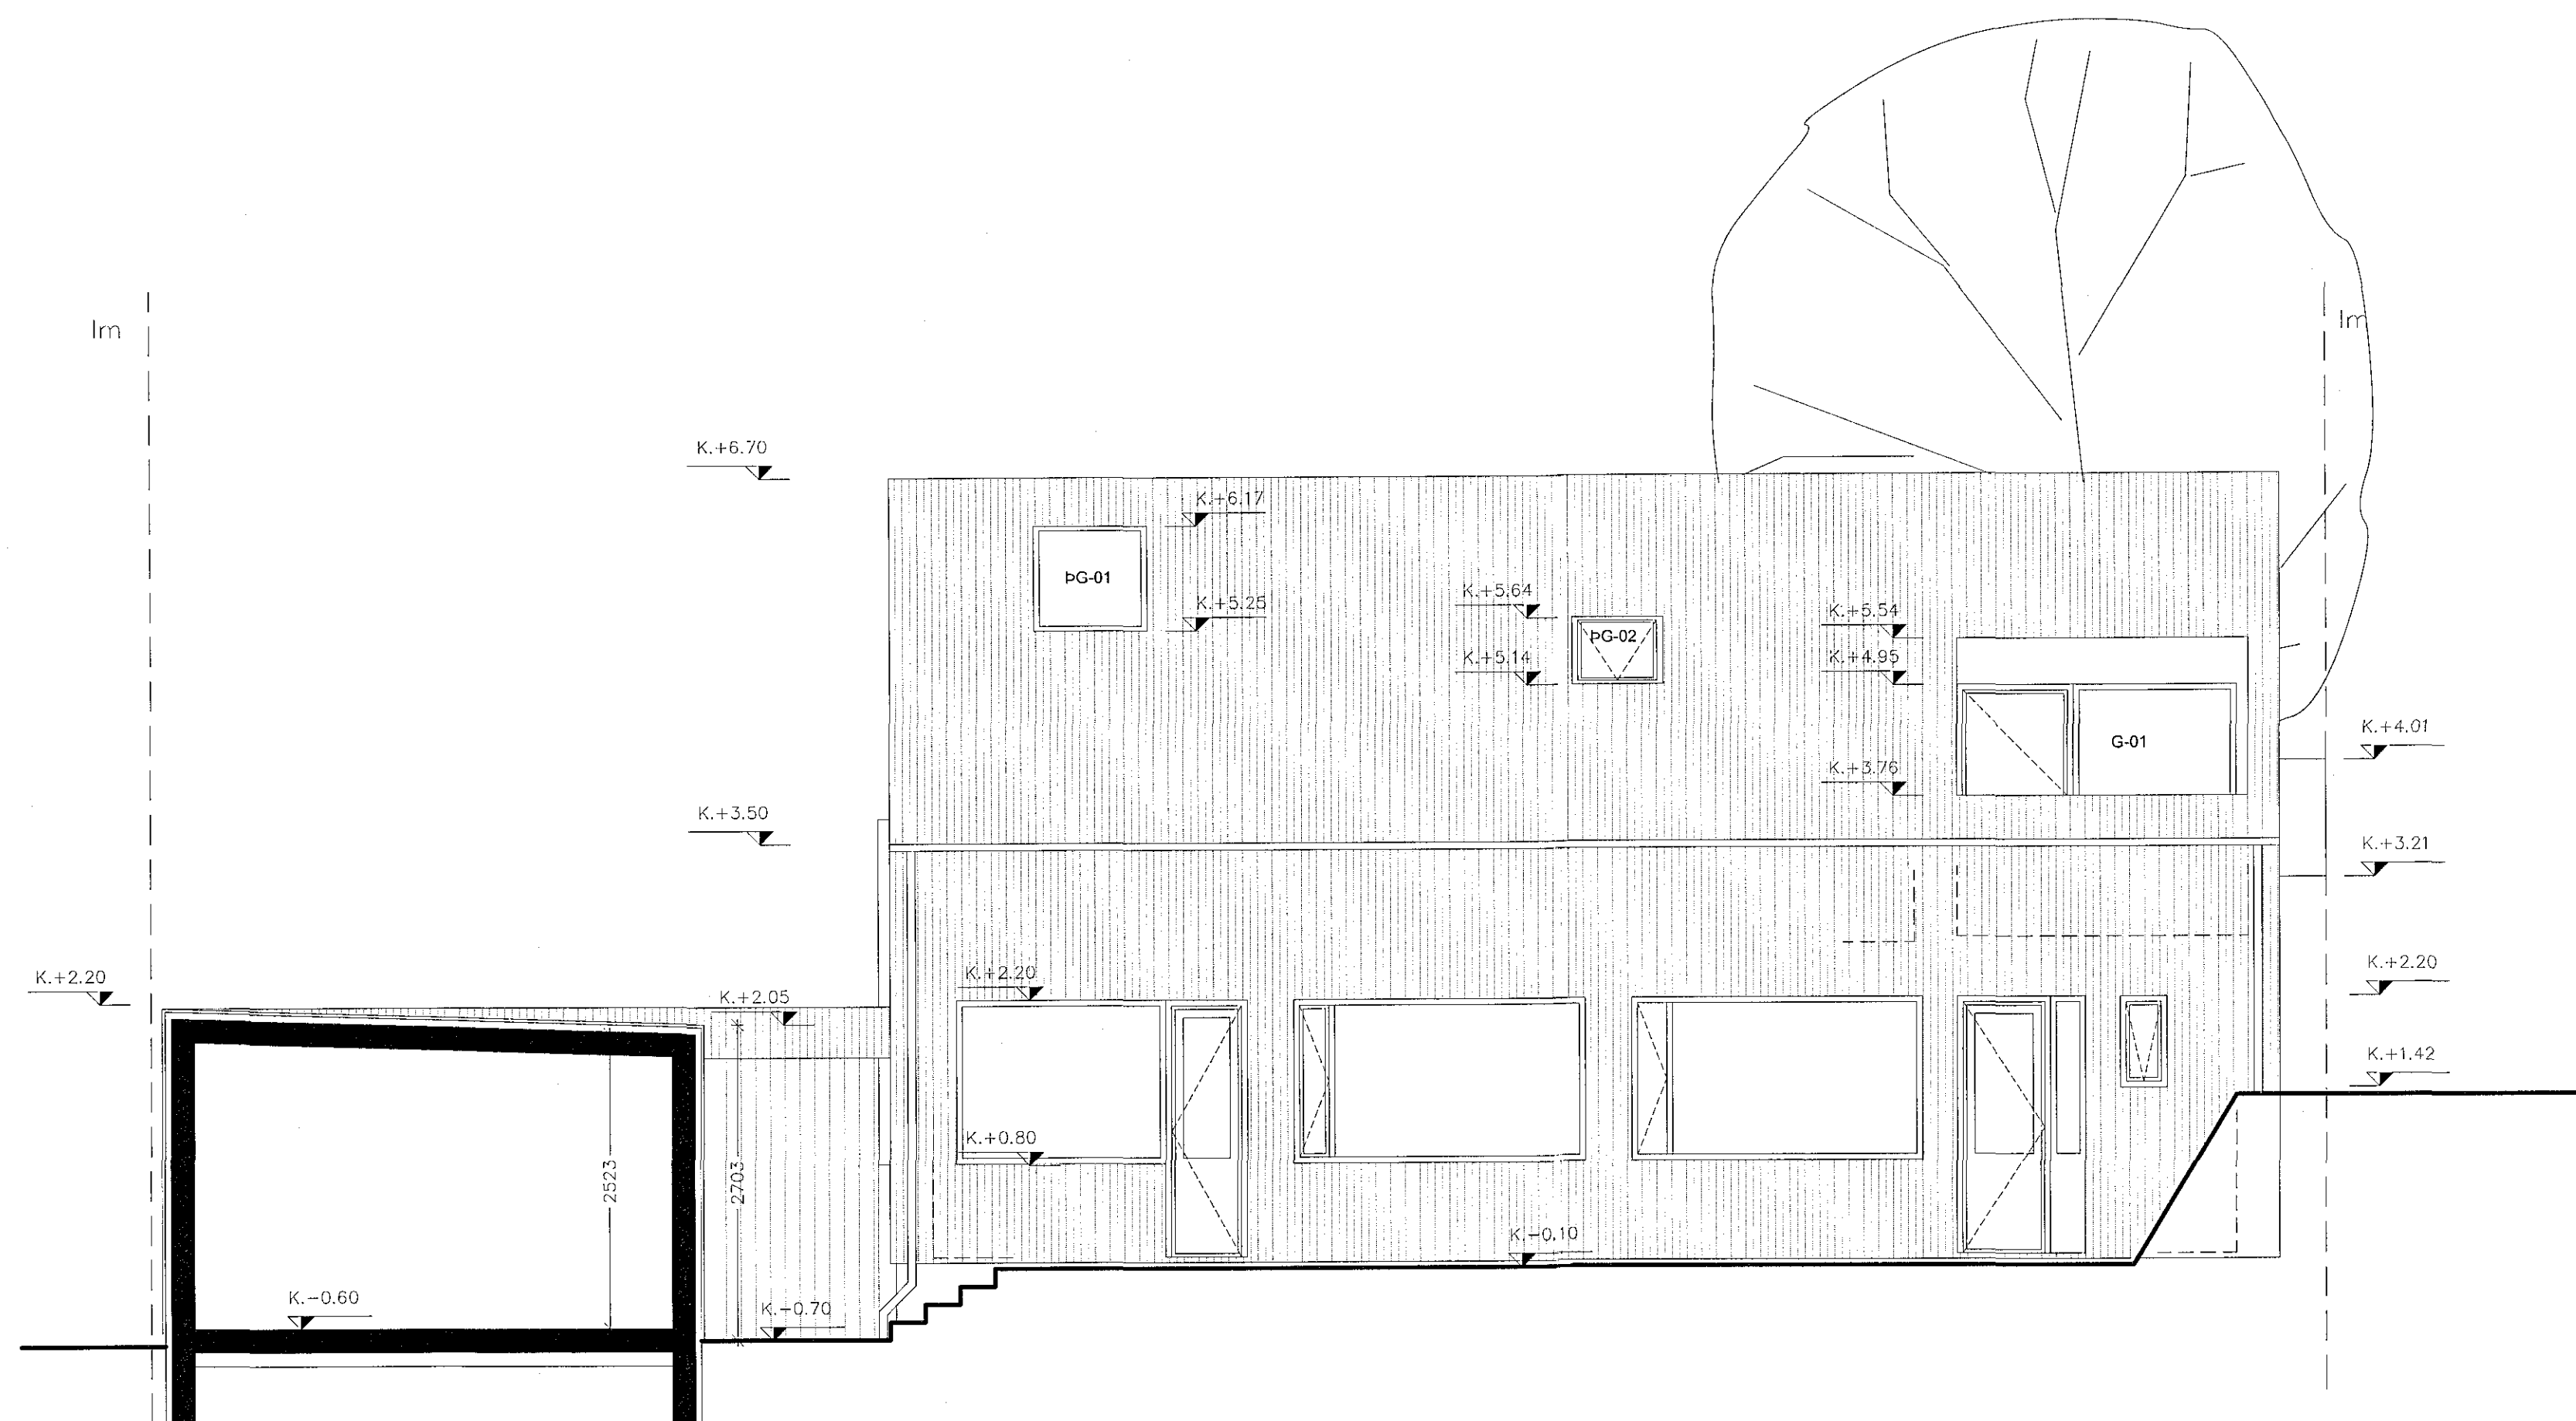

ÚTLIT VESTUR

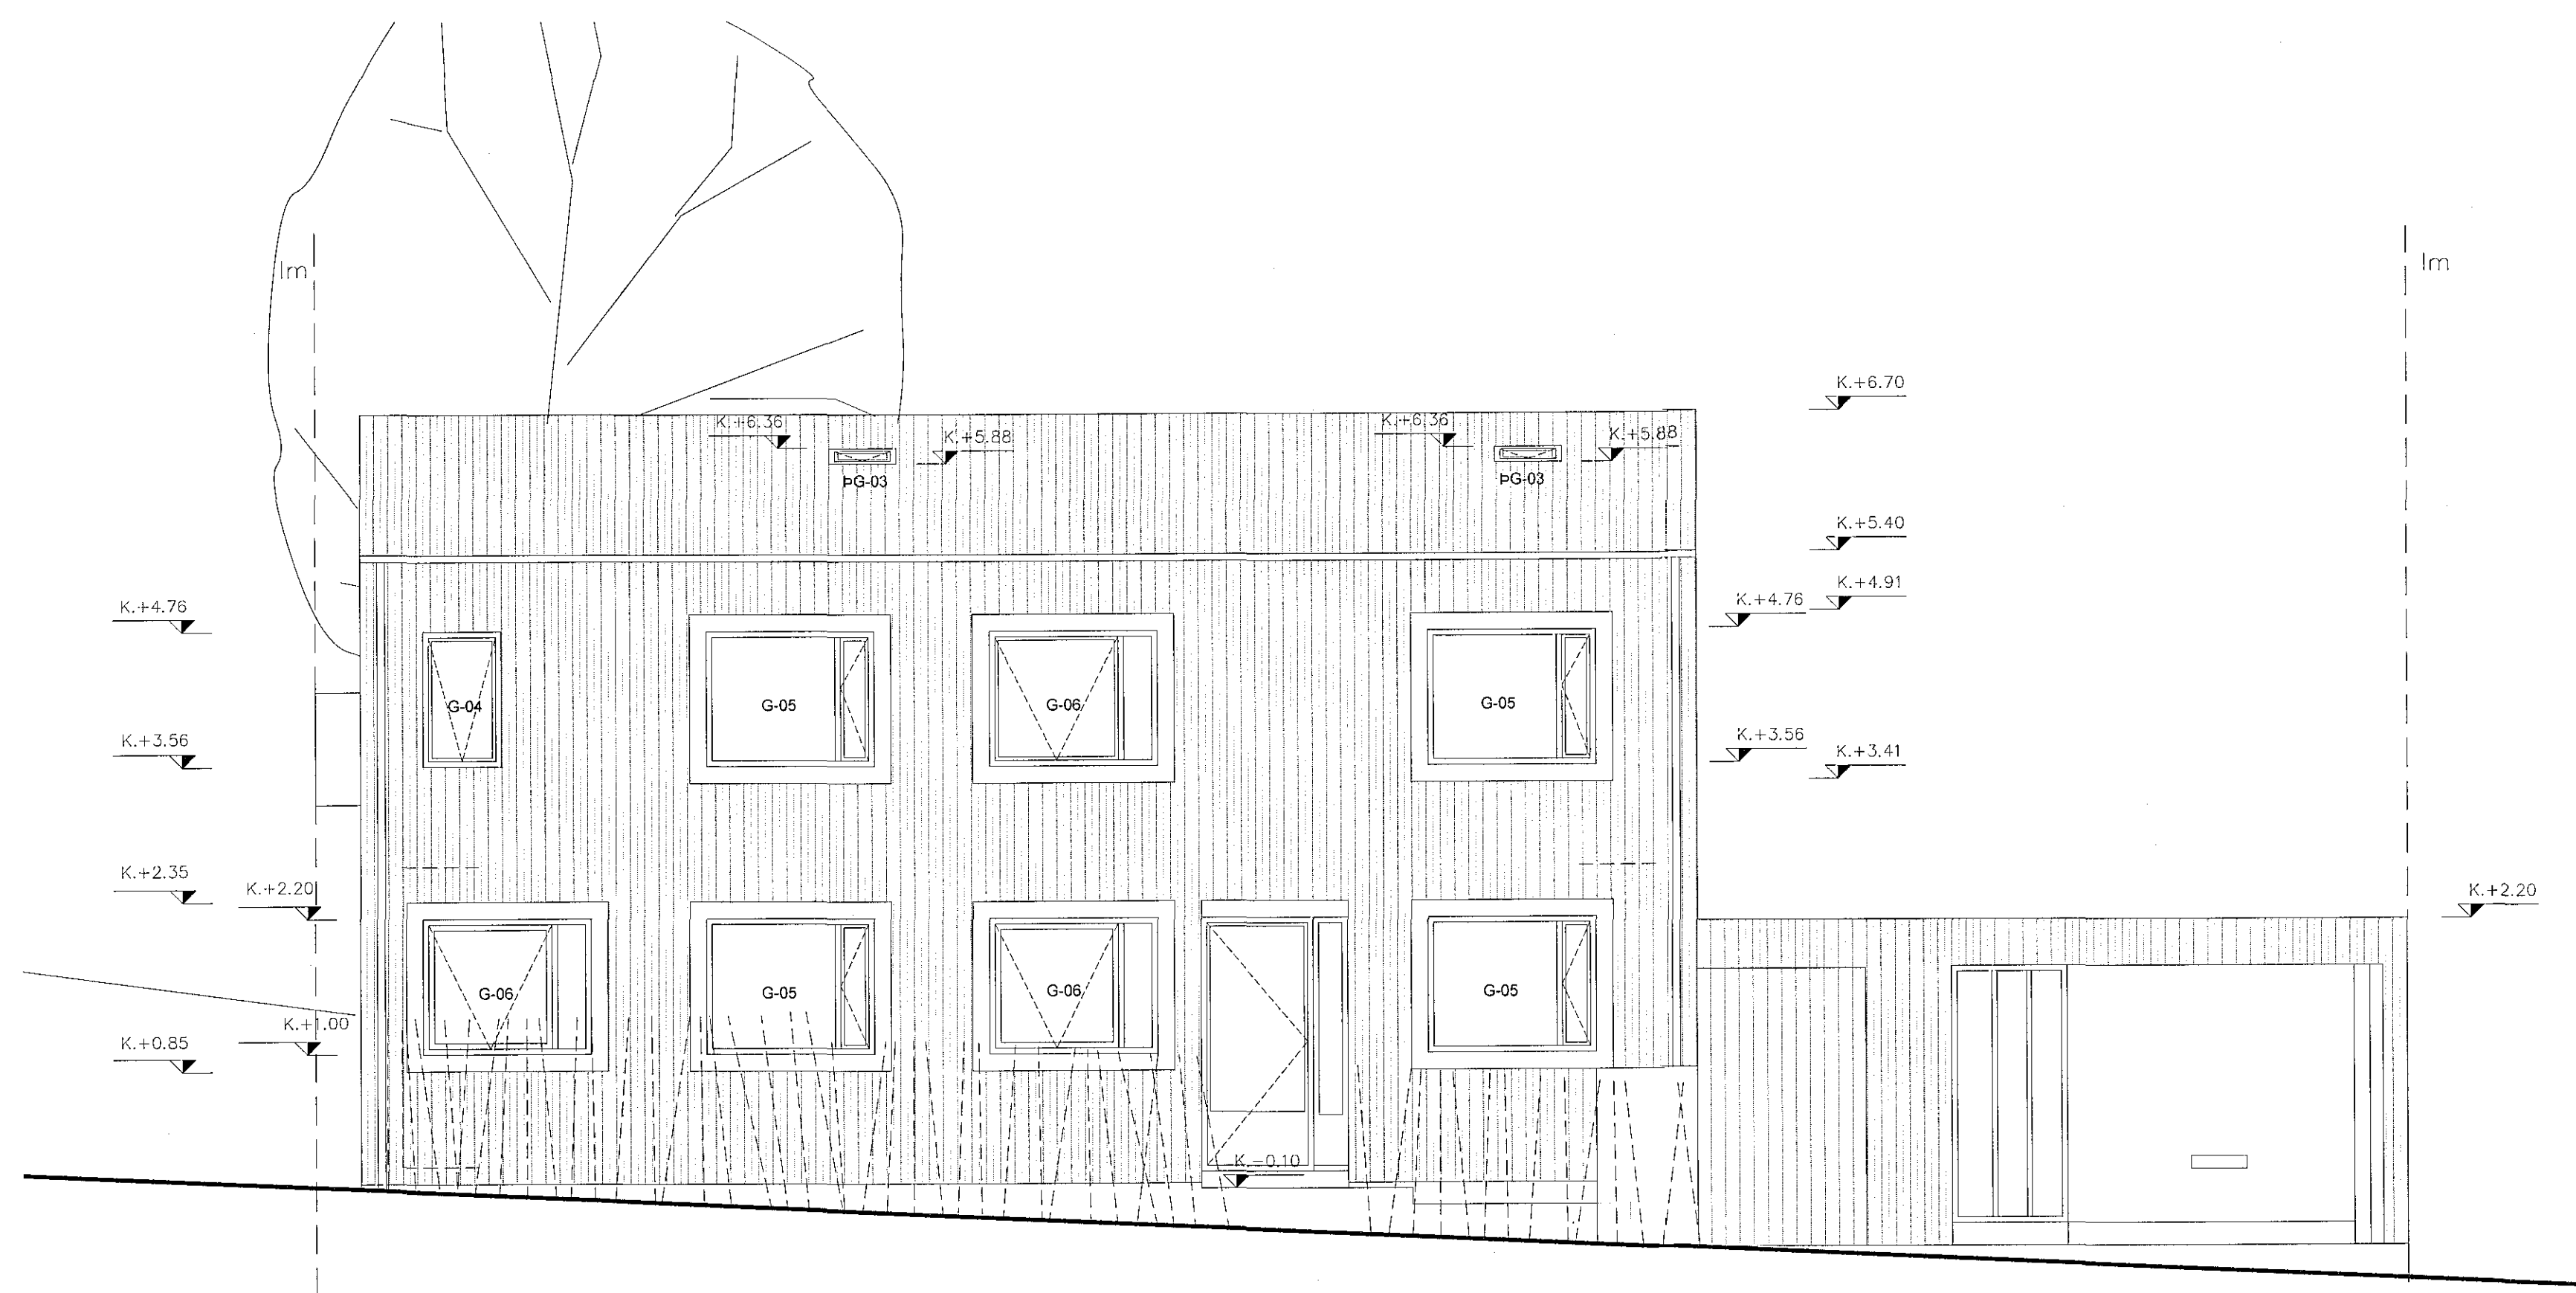

ÚTLIT NORÐUR

eyLAND ehf	
Úthlóð 9, 105 Reykjavík, www.eylandvalnavnir.com	
Olga G. Sigfúsdóttir, arkitekt FAI, kt. 110269-4399 Þórunn Mathegúst, arkitekt FAI, kt. 031071-5269	
Garðavegur 13	HAUND/TEIAR: OGS
Verkefni ÚTLIT VESTUR OG AUSTUR	A.M. PM
SKALA: 1:50	REKINGU: 24.01.17
1507	A-204