


Sampykkt þann  
10 MAR 2017  
Byggingarfulltrúinn í 1:1-færni  
F.h. Sigurður Steinar Jónsson

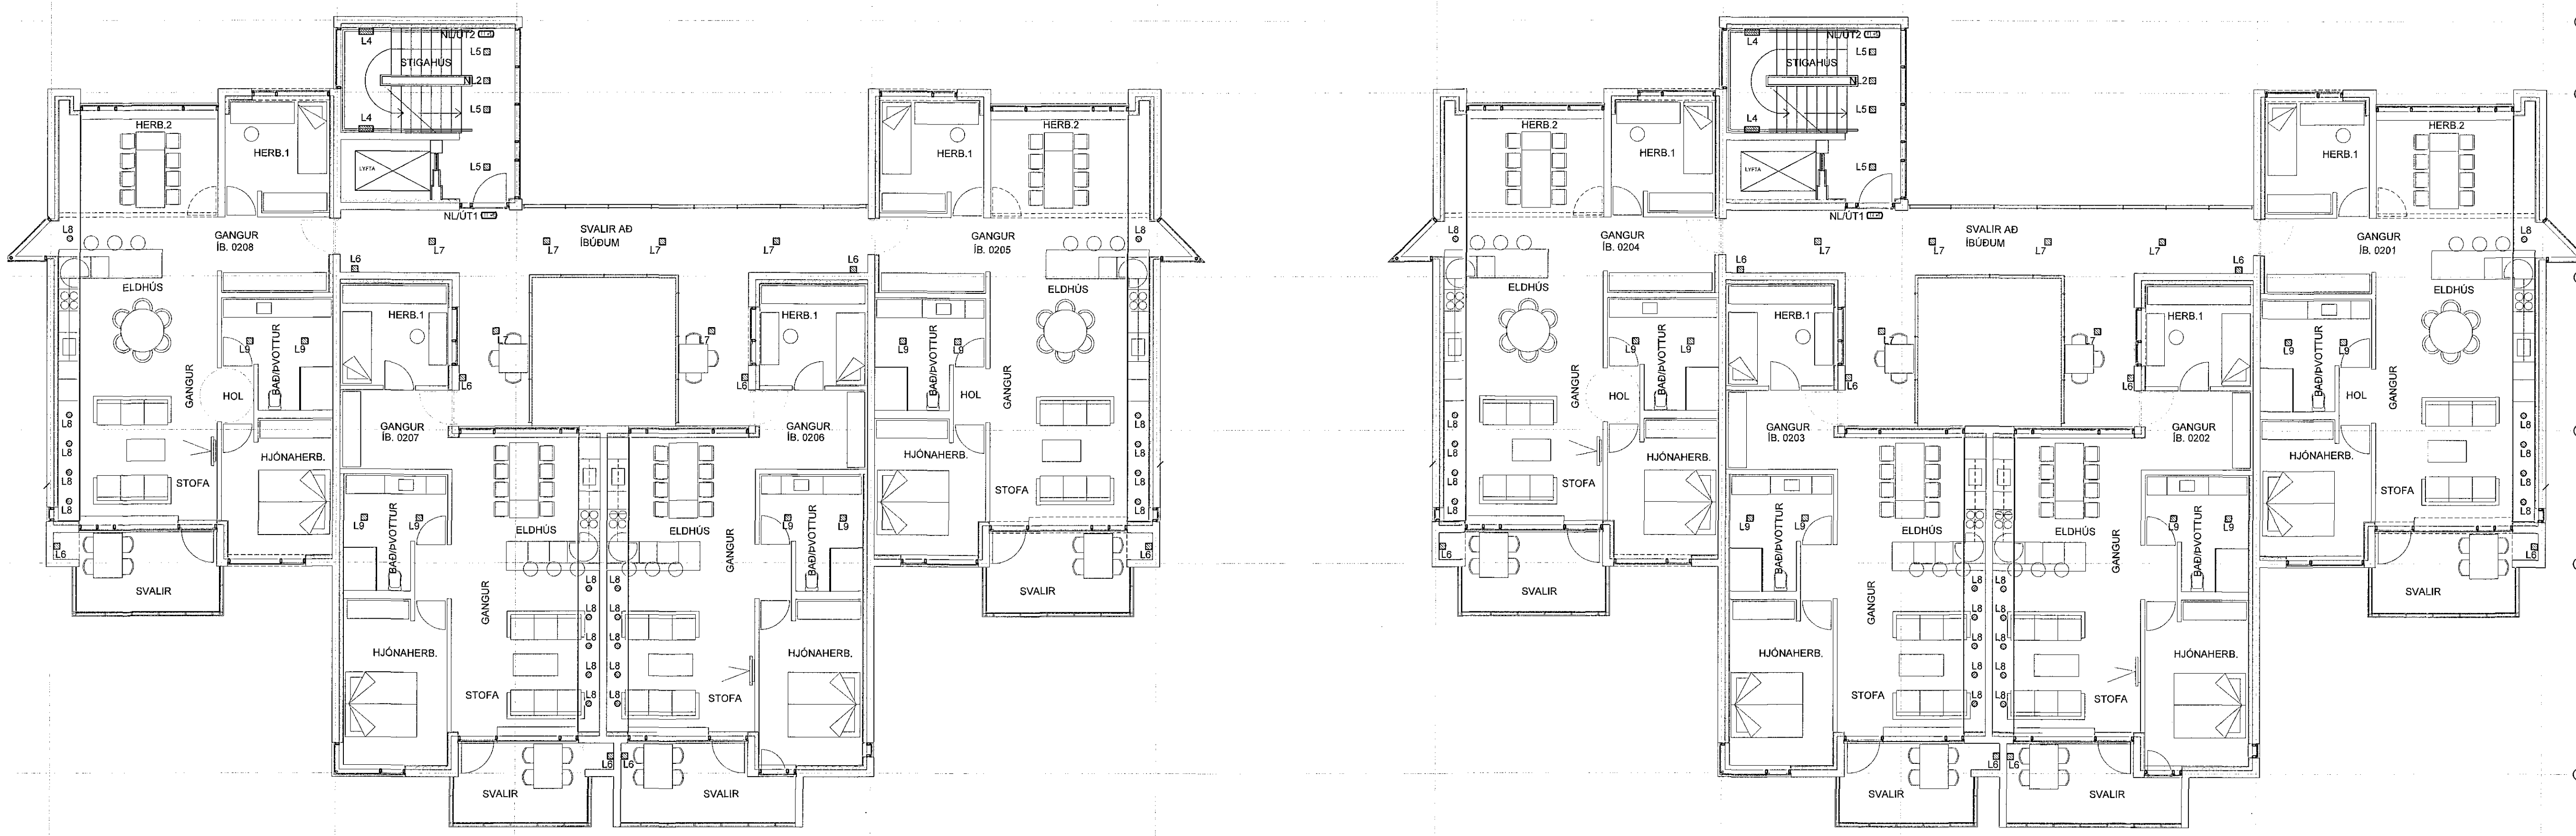

ÁRTUN HÖNNUNARSTOFU  
Ogmundur Skarphéðsson KT. 230158-6149

BR.	DAGS.	BREYTING.	HA.



SÍÐUMÚLA 1, 108 REYKJAVÍK, s. 8944280 / 8984393, www.umsja.is

VERKHEITI:  
**HERJÓLFSGATA 32-34  
HAFNARFIRDI**

TEIKNINGAHEITI:  
**LAMPAPLAN  
2. HÆÐ**

HANNAÐ: JJ	TEIKNAD: JJ	YFRIFARID: SIS
DAGS. ÚTG: 12.02.2015	DAGS. BREYTI: 	MÆLIKVARÐI: 1:100
VERKNÚMÉR: 14001	TEIKNINGANÚMÉR: R 1200	BLADSTÆRÐ: A1
SAMPYKKT: Jóhannesson		ÚTG: KT. 050461-5219