
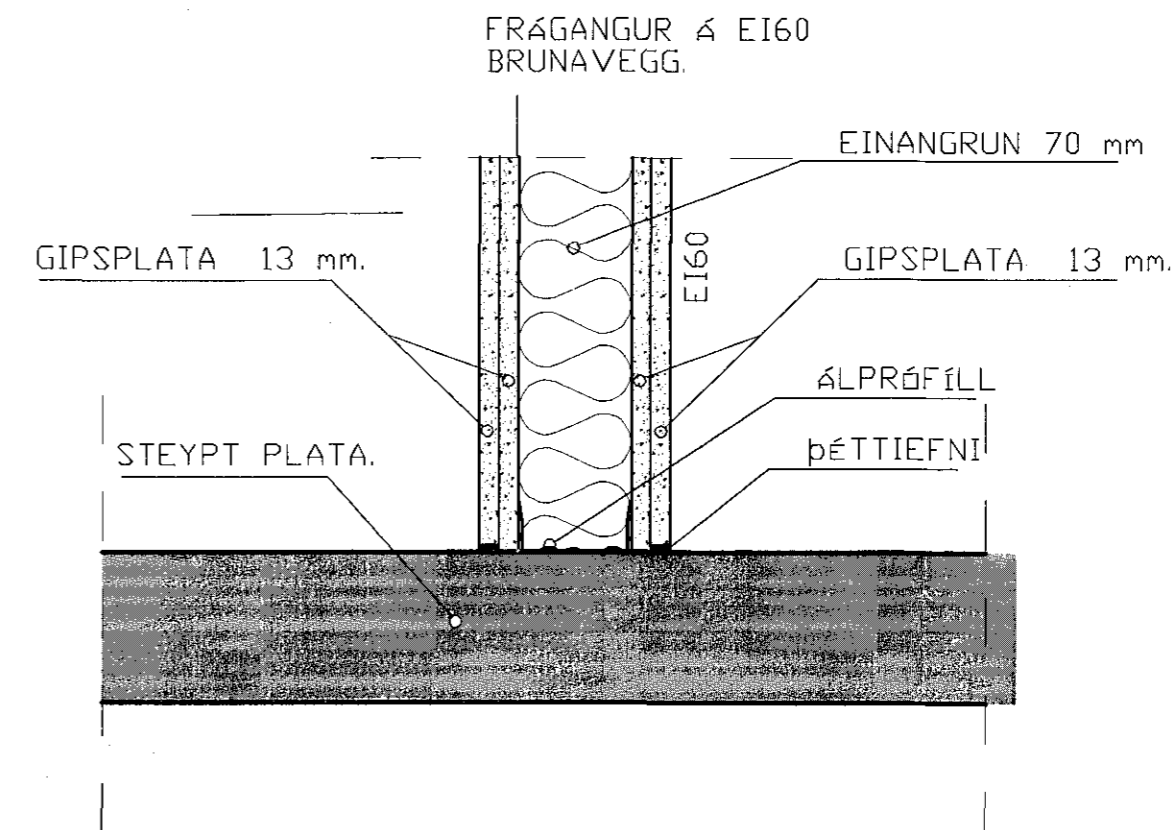


# Skútahraun 9a

1611574 31.03.2017

Samþykkt þann  
07 APR 2017  
Byggingarfulltrúinn í Hafnarfirði  
F.h. Sigurður Steinar Jónsson

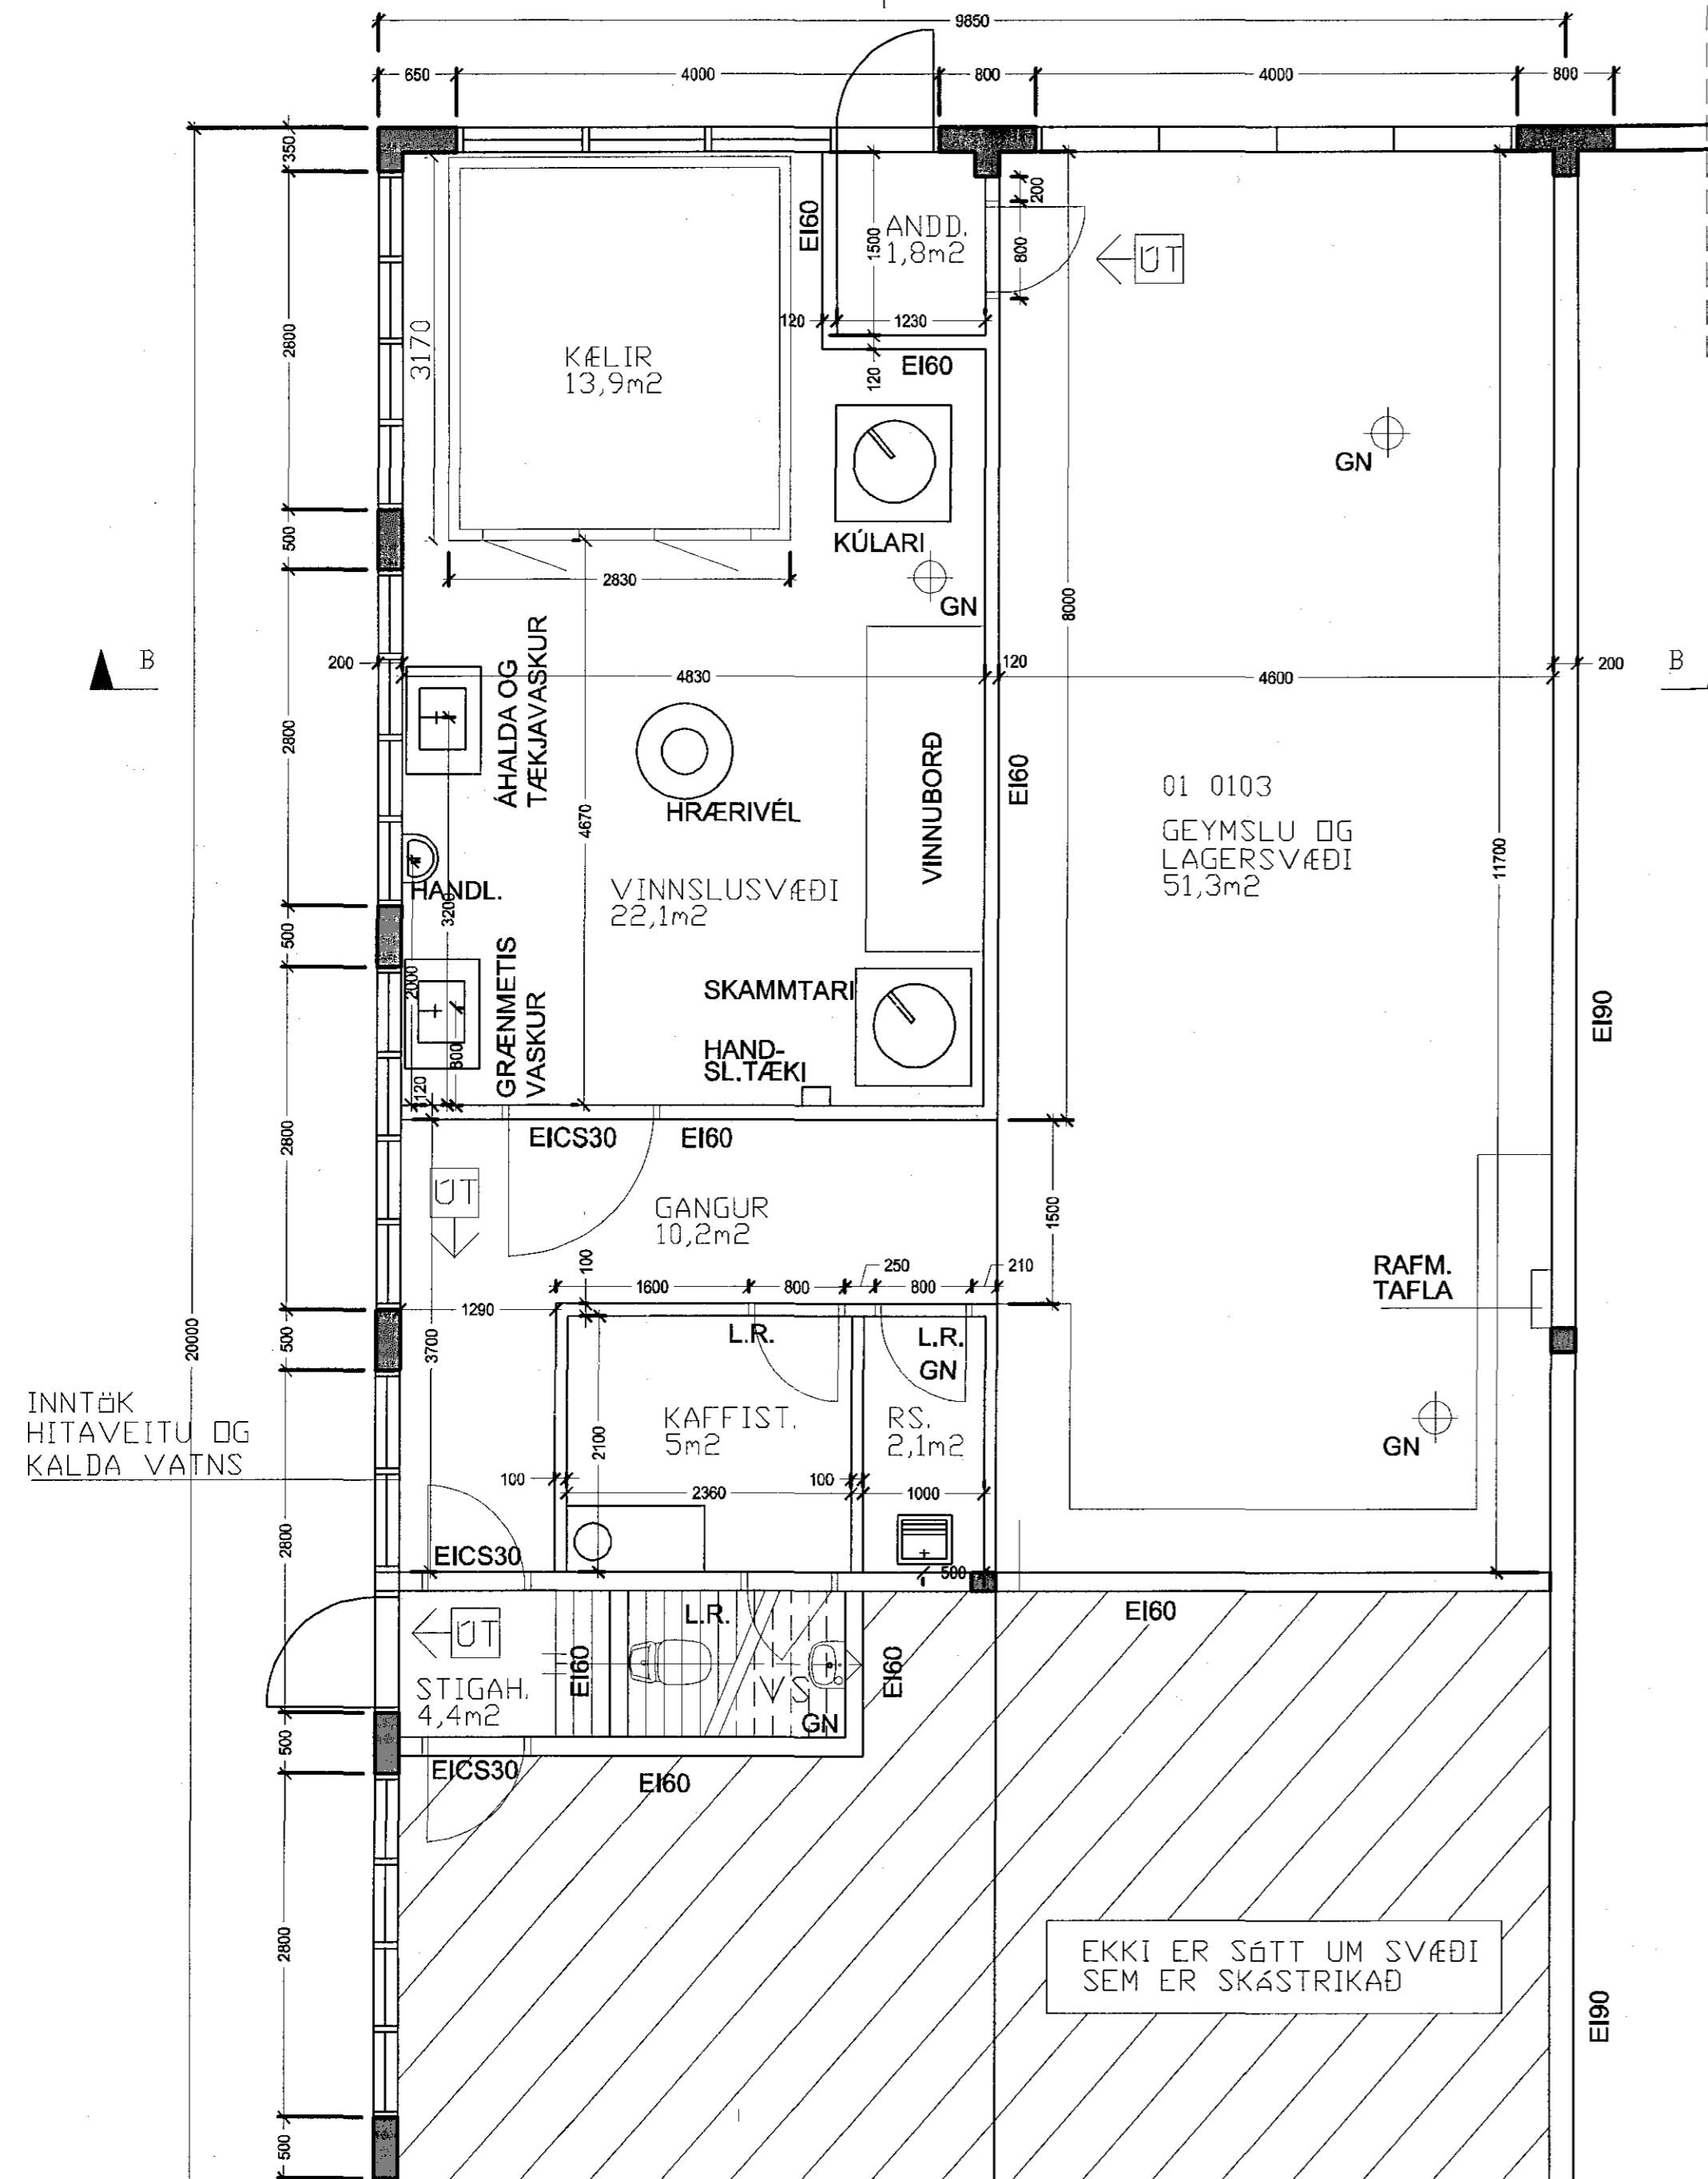

<b>ARKITEKTASTOFAN AUSTURVÖLLUR</b>		
FLÚDASEL 66, 109 REYKJAVÍK <span style="float: right;">arkaust@mmedia.is</span>		
KRISTJÁN BJARNASON BYGG.FR. BFI s: 686-689 Kt: 120369-5479		
VERKEFNI: <b>SKÚTAHRAUN 9a</b> <b>HAFNARFIRÐI</b>		
TEIKNING: <b>SÉRTEIKNING</b> <b>GRUNNMYND - SNIÐ</b>		
DAGS/TEIKNAB: 20.3.2017/ KB	BREYTING:	
SIGN:		
MÆLIKV: 1:50 / 1:5	VERK NÚM: <b>S-100</b>	TEIKN NÚM: <b>B-1</b>