
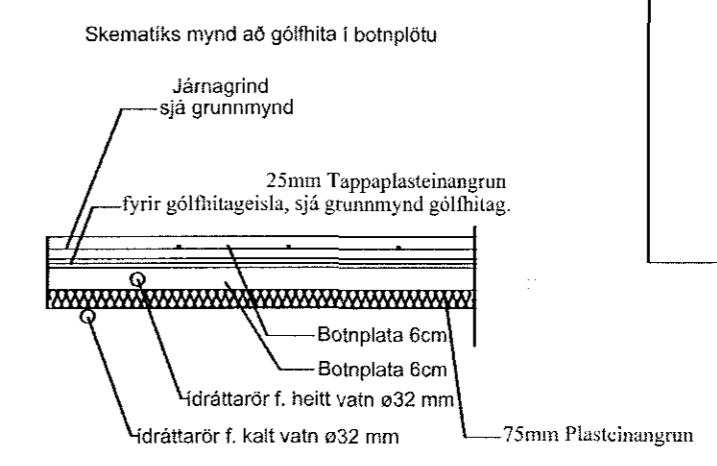


1609011 25.04.2017

Sampykkt þann
05 MAY 2017
Byggingarfulltrúinn í Hafnarfirði
F.h. Sigurður Steinar Jónsson

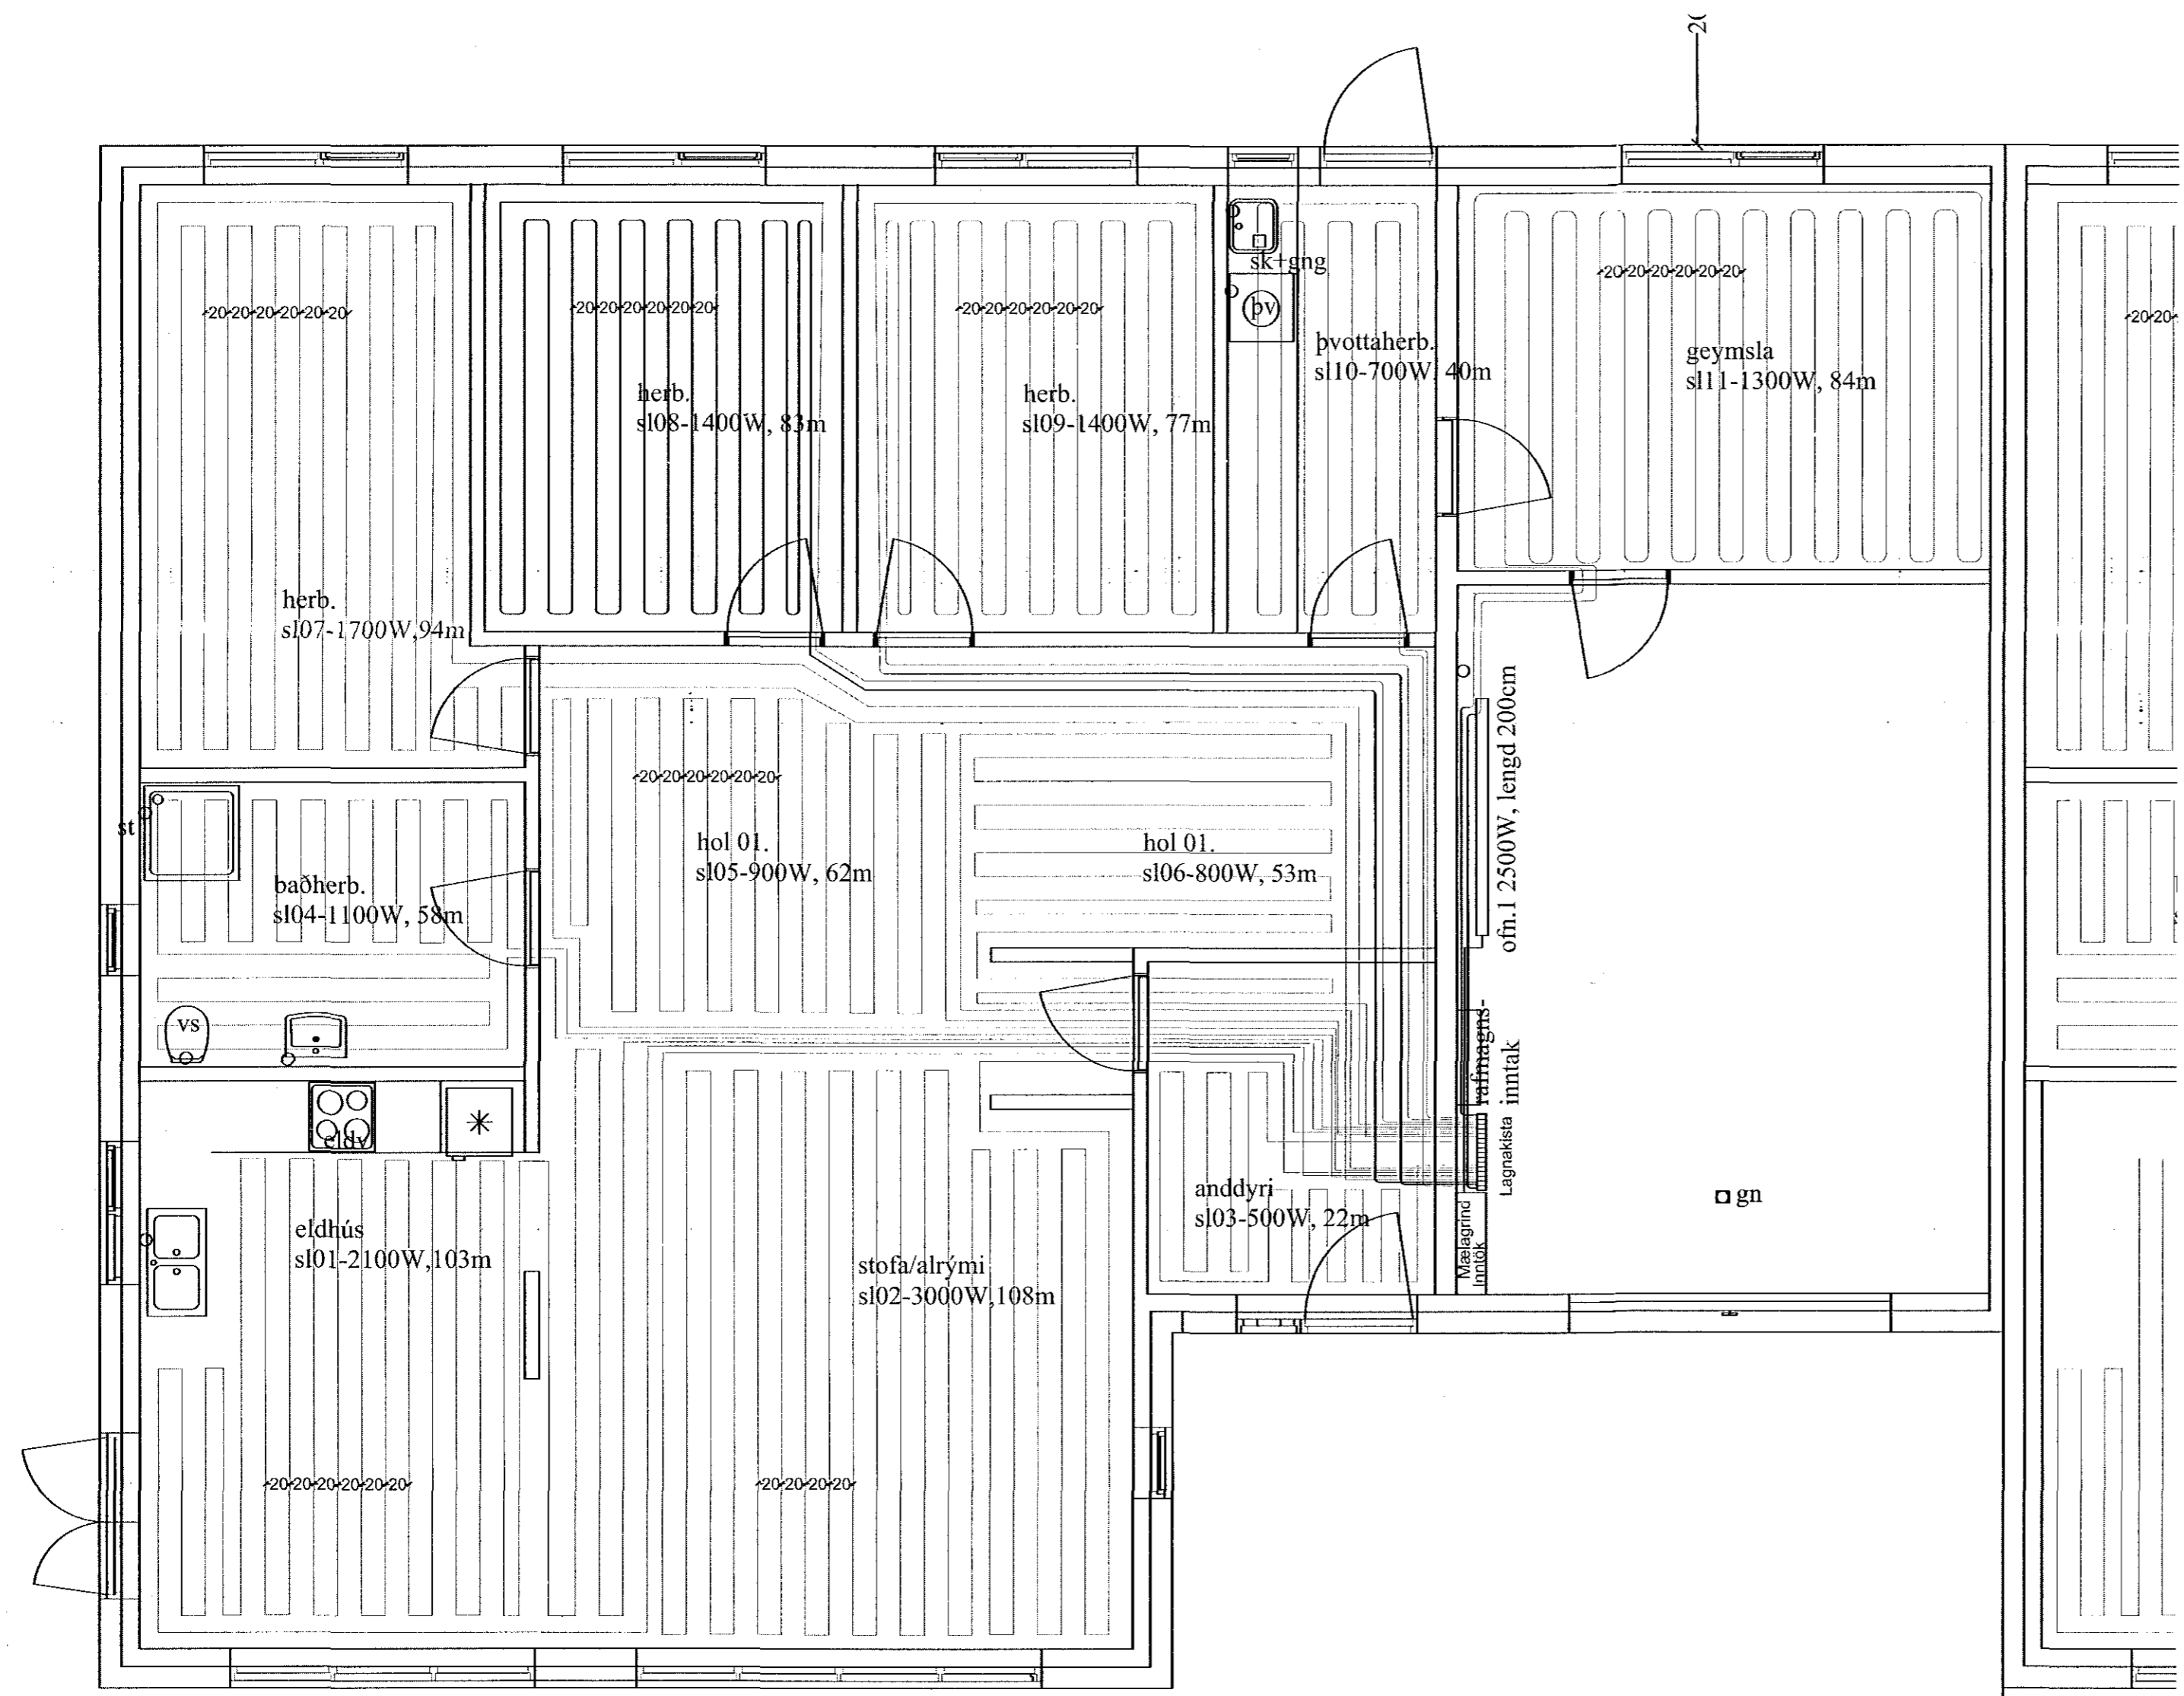

Hraunfylling
Snið í botnplötu mkv.: 1:20

Hnoðravellir 35
Gólfhitalagnir mkv.: 1:50

BR.	BR. DAGS	EDLI BREYTINGA.	SIGN.

STAÐUR: Hnoðravellir 35, Raðhús. 221 Hafnarfirði.	TEIKNING NR: HN-0101
SKYRING: Gólfhitalagnir	KVARDI: 1:100.
SIGURBJARTUR HALLDÓRSSON kt: 230656-3479, Vnr:43064. BYGGINGATÆKNIFR/EDINGUR. FTFL. Laxakvísl 35, 110 Reykjavík hs:567-1065, 775-2233..... sigurbja@simnet.is.	REIKN: Sigurbj. Hall.
SAMP: <i>[Signature]</i>	TEIKN: Sigurbj. Hall.
	DAGS: 19.04.2017
	VERK NR: Hnoðravellir 35-39