



Samþykkt bann
 26 MAY 2017
 Byggingarfulltrúinn / Hafnarfirði
 F.h. Sigurður Steinar Jónsson

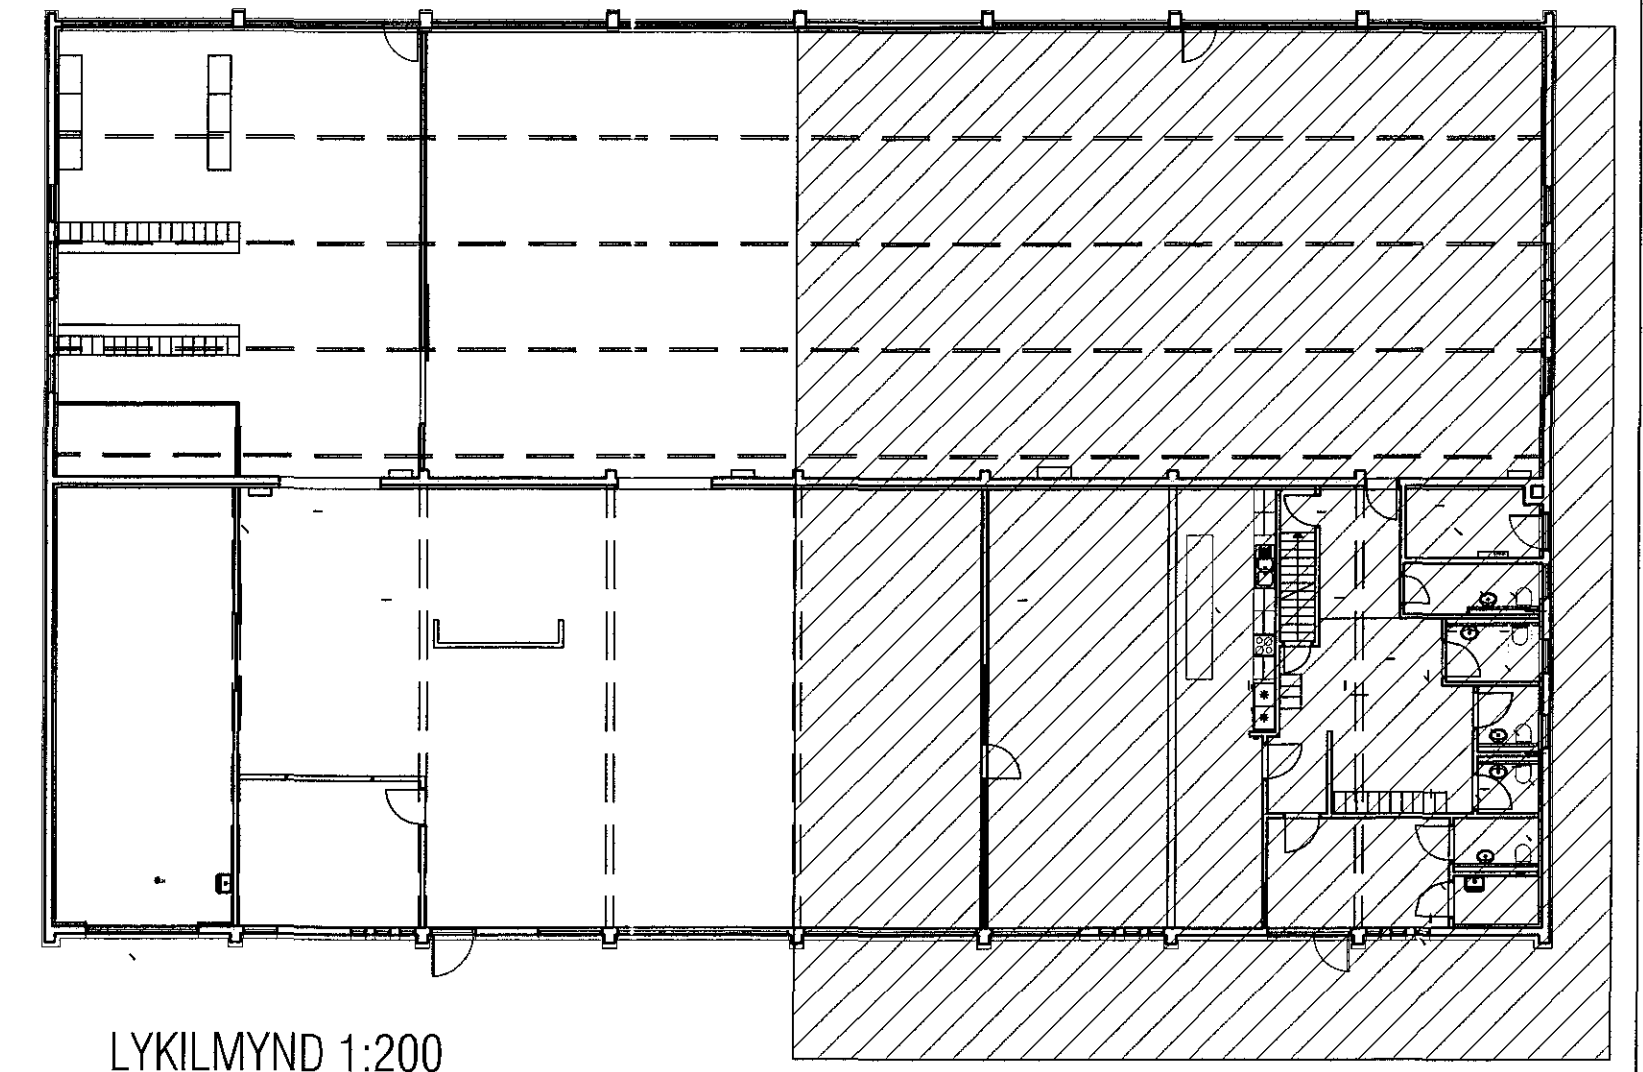

LYKILMYND 1:200

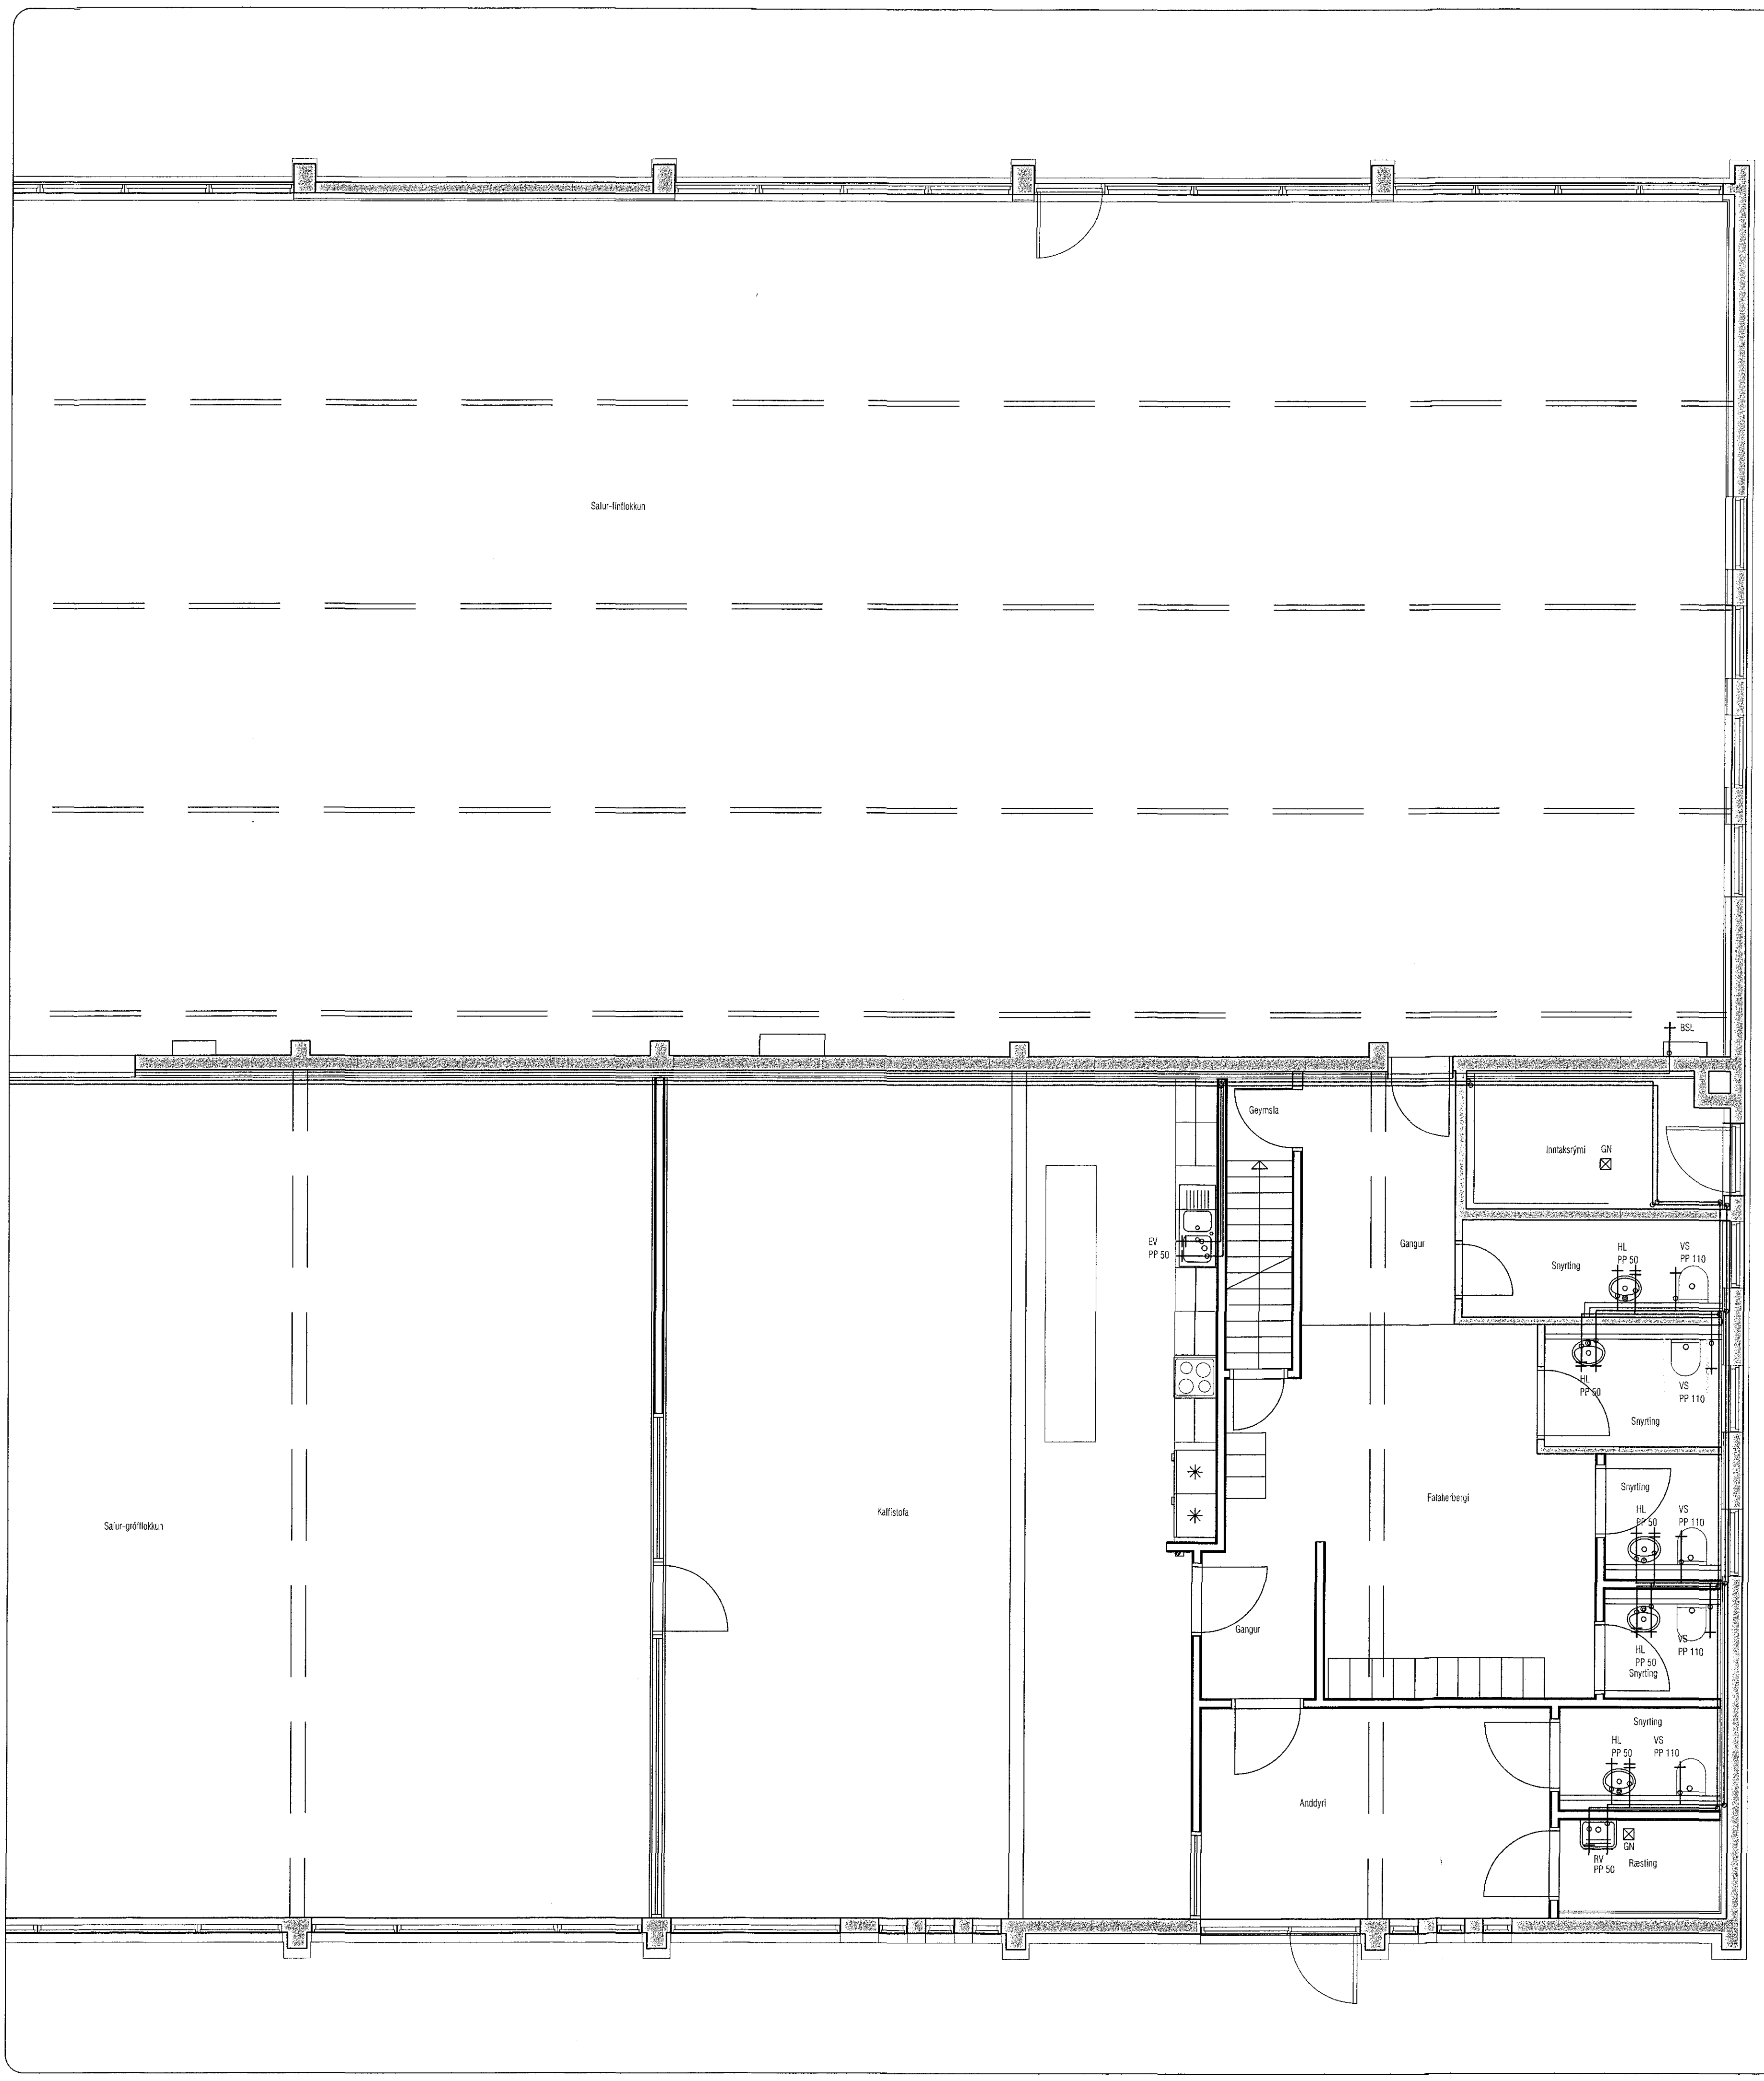

VEKTOR - hönnua og löggröf - Síðumúla 3, 108 Rvk, sí: 554-0650 / 897-5363		Sigurður Haldréinsson Byggingatekniræðingur Kl. 03959-7749 email: sig-ur@vektor.is	DALSHRAUN 6, HAFNARFIRÐI
Tekn. nr.	Fikilinn & teikningu	Gr.	Dags.
Samþykkt		Hannab	Telubud
Dál: <i>[Signature]</i>		SH	MA
Dagsetning	Verk nr.	Mæskvæð	Tekn. nr.
20.02.2017		1:50	L-202