
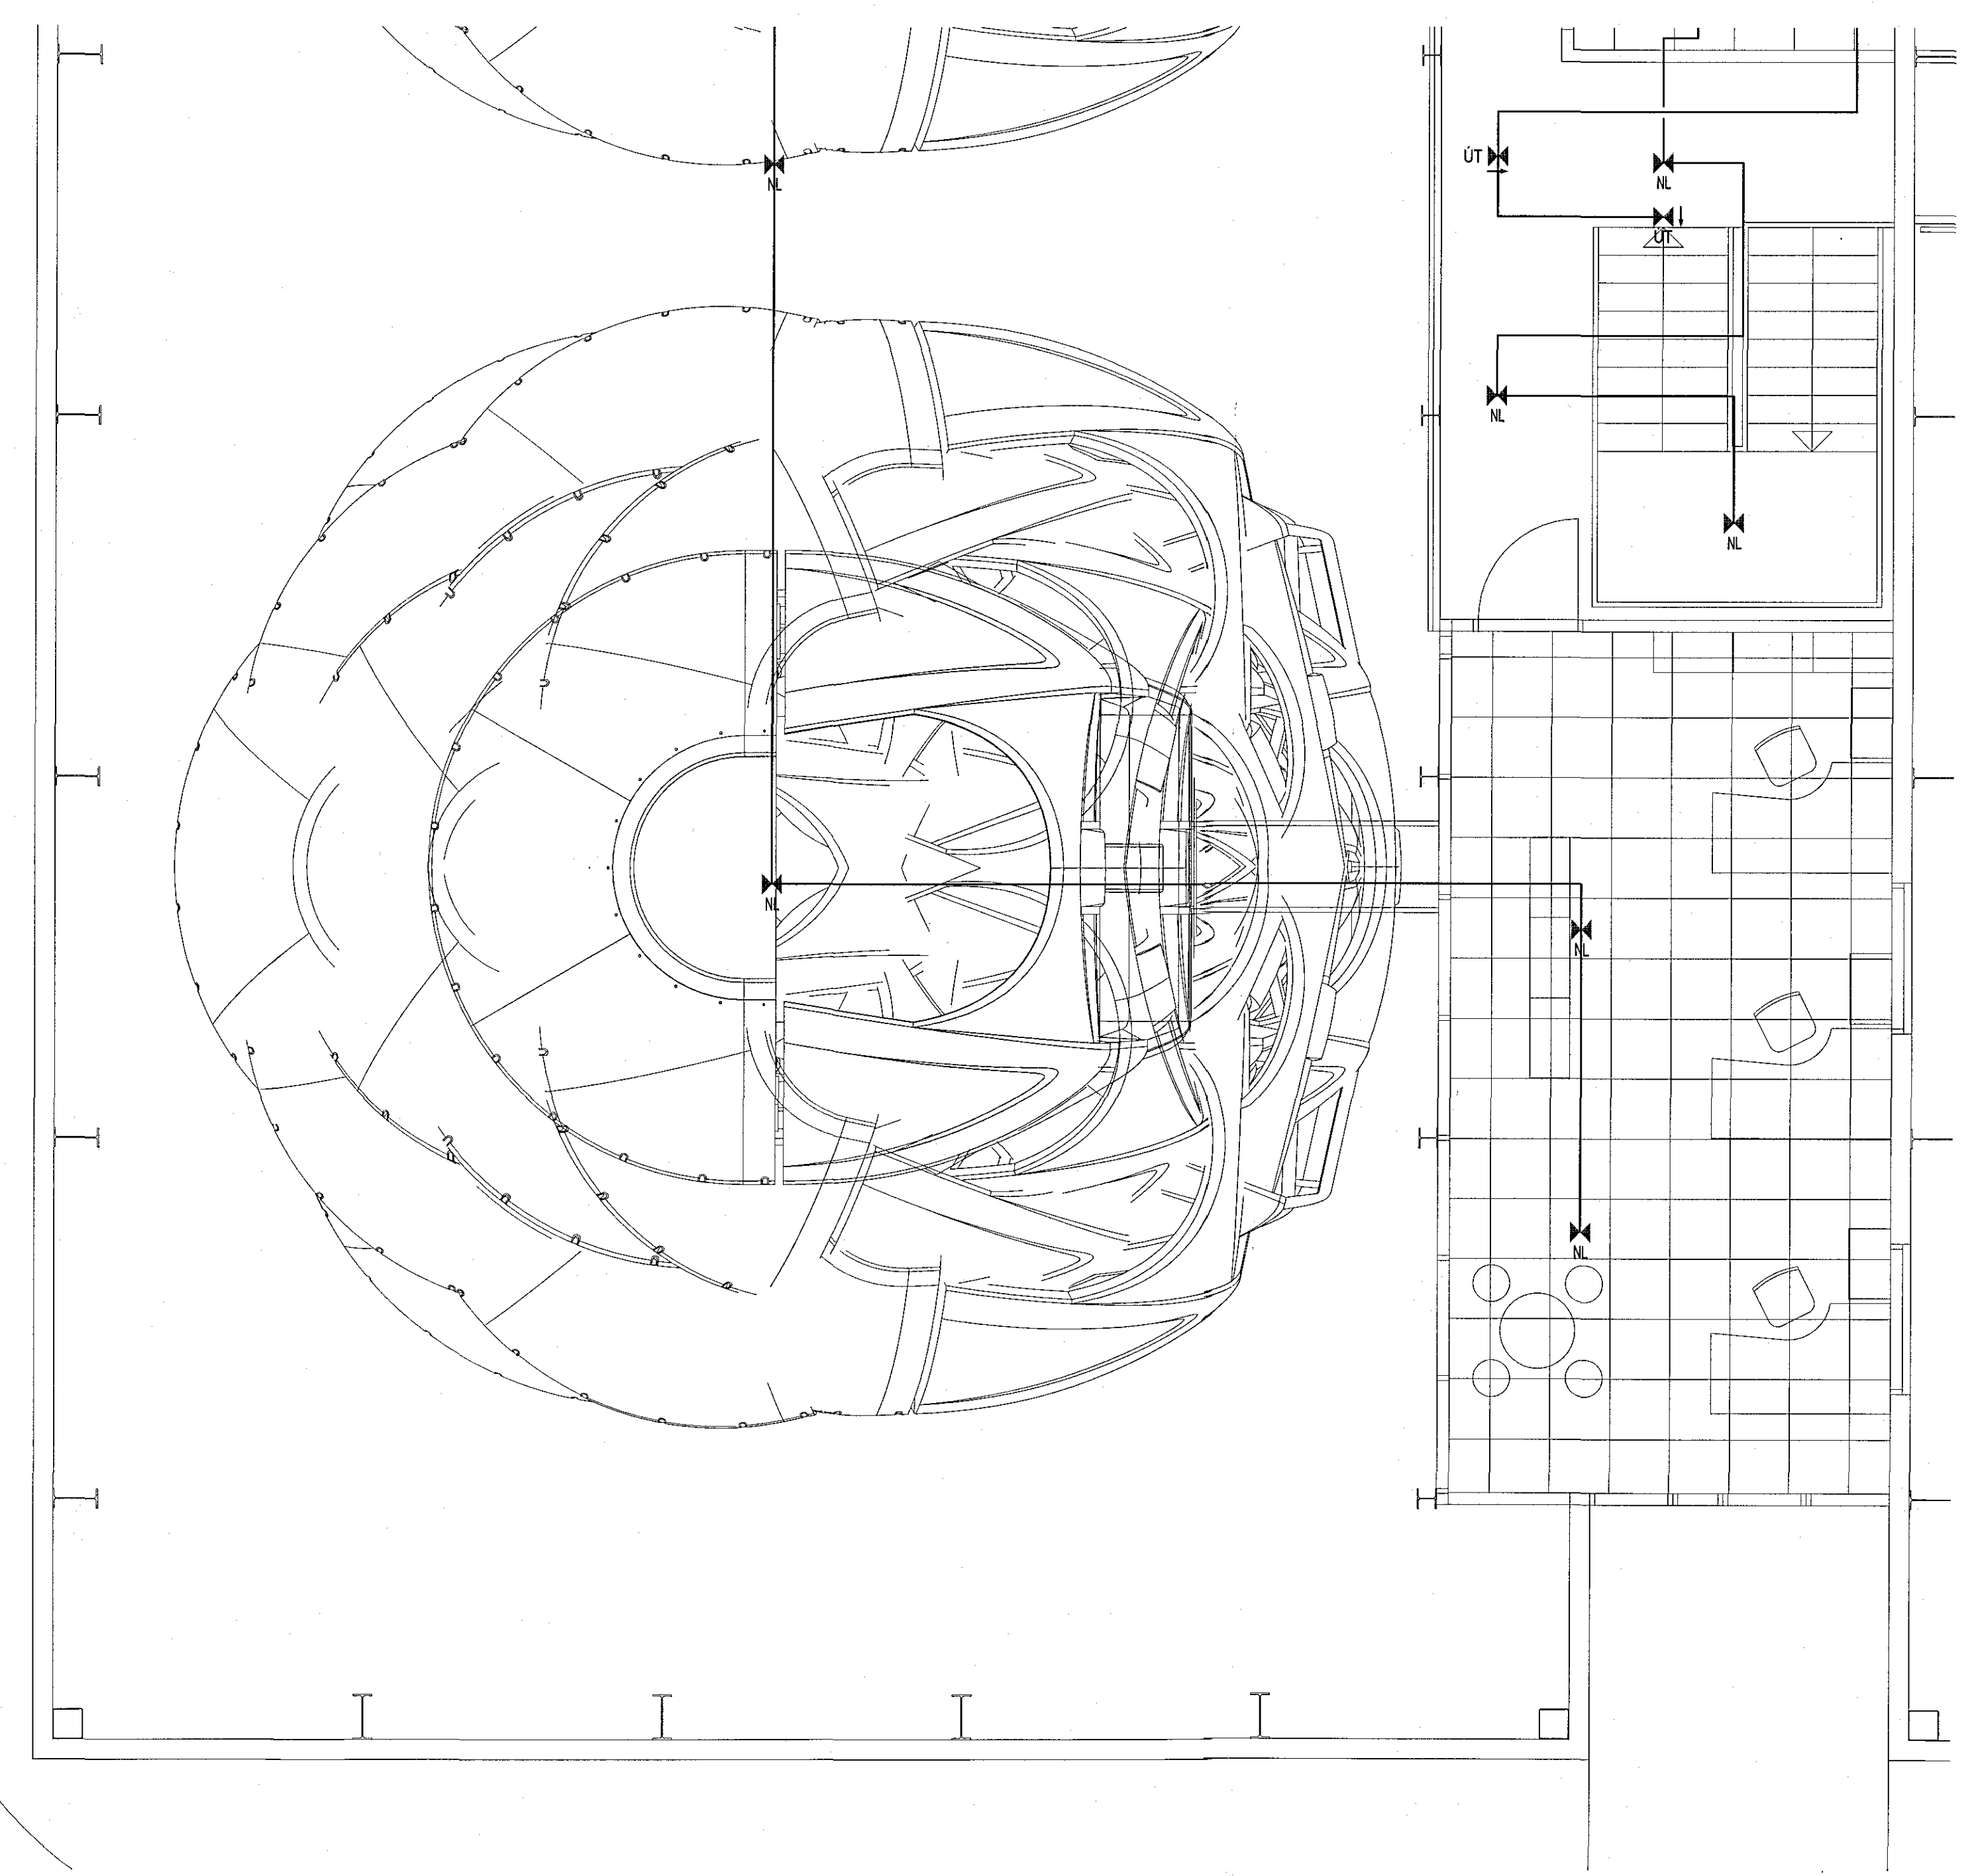
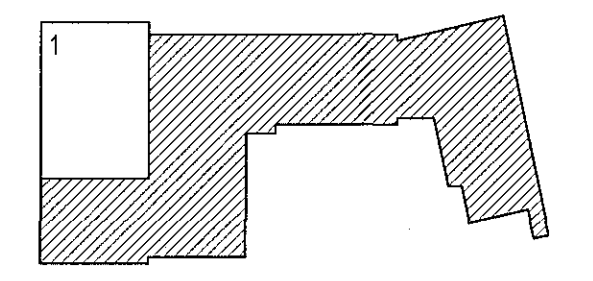


1703017 21.4.2017

Sambýkkt þann
26 MÍY 2017
Byggingarfulltrúinn í Hafnarbygg
F.h. Sigurður Steinar Jónsson

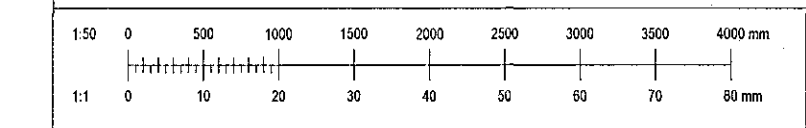

Upp	Drög	Skýring	St.	St.	
VERKHÖNNUN VERKFRÆÐIRÁÐGGJÖF					
PÖRUNNARTÚNI 2, 105 REYKJAVÍK SMÍÐ: 570-5800, KFI: 650107-1280 WWW.VERKHONNUN.IS, VERKHONNUN@VERKHONNUN.IS					
Magnús B. Þórðarson kt. 030879-1149 Sambýktillit. Verkhönnun ehf. <i>Magnús B. Þórðarson</i> Staðfesting: <i>M.B. 20.03.17</i>					
Verkhönnun					
FLUGVELLIR 1					
RAFLAGNIR					
LÁGSPENNA LAMPAR 3.HÆÐ 2/2					
Alþýðustofa					
ljarnthor@verkhonnun.is	TS	MBÞ	19.04.2017	1:50	A1
Verkhönnun	Verkhönnun	Verkhönnun	Verkhönnun	Verkhönnun	Verkhönnun
2017-01-017	Verkhönnun	Verkhönnun	23.03.02	Verkhönnun	Verkhönnun

HÖNUNARÁÐGJAFIR SÉR ALLAN HETTA TEKNIÐUM. FÁÐUÐUM ER HÉÐ BRÉFLEGGIÐ SAMÞYKKT.