
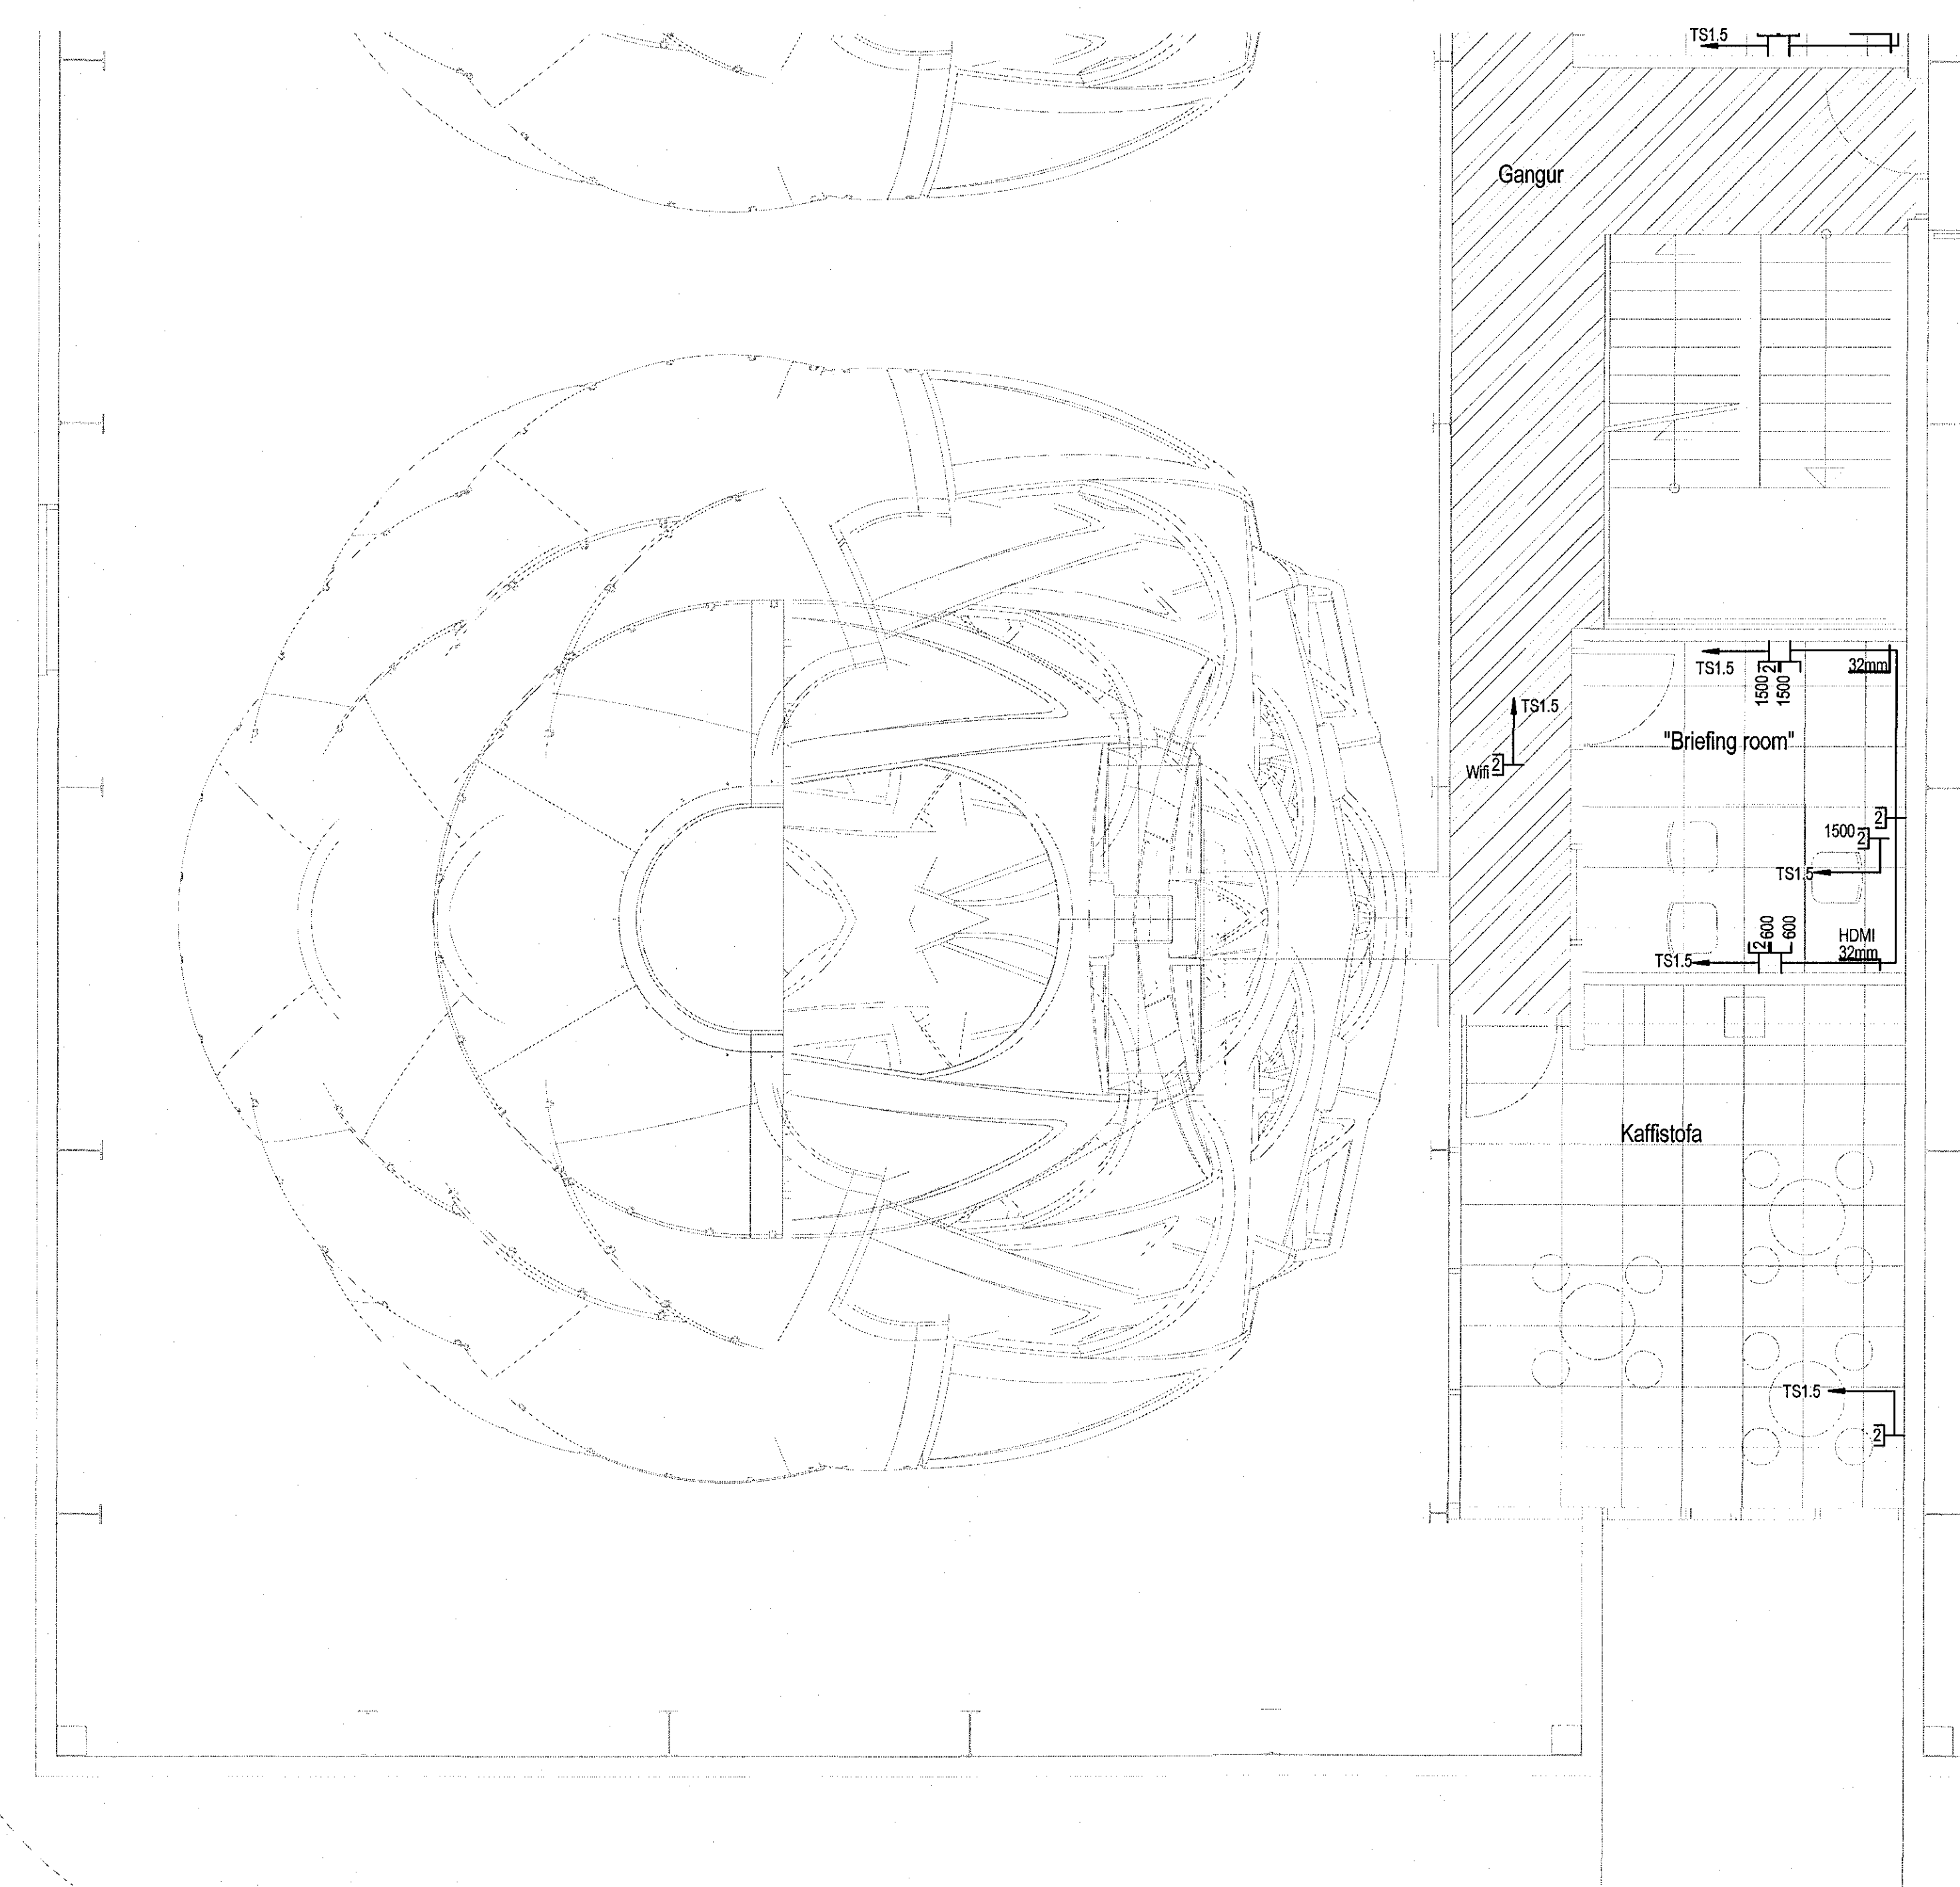
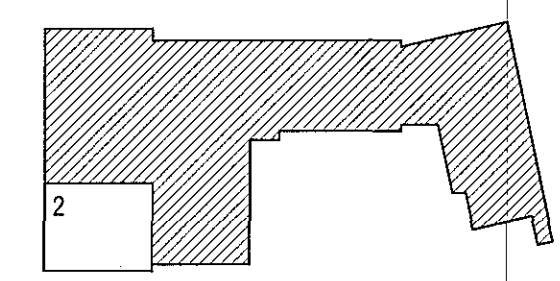


17.02.2017

11.4.2017

Samþykkt þann
 26 MAY 2017
 Byggingarfulltrúinn í Hæð 2/2
 F.h. Sigurður Steinar Jónsson

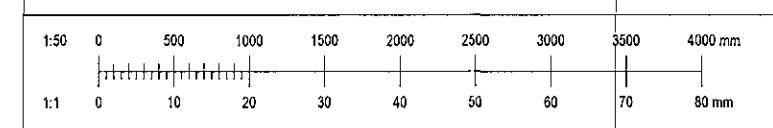

Útg.	Útg.	Styrjg.	Stj.	Stj.
VERKHÖNNUN VERKFRÆÐIRÁÐGJÖF				
ÞORUNNARTÚN 2, 105 REYKJAVÍK Sími: 570-5800, KT: 650 107-1 380 WWW.VERKHONNUN.IS, VERKHONNUN@VERKHONNUN.IS				
Magnús B. Þórðarson kt. 030879-1149				
Sergjafli, Verkhönnun ehf. <i>Magnús B. Þórðarson</i>				
Údvaldri samningshöfudg. <i>Fl. 001</i>				
Verkefni				
FLUGVELLIR 1				
RAFLAGNIR				
FJARSKIPTI 2.HÆÐ 2/2				
Ábyrgð:				
bjarnhor@verkhonnun.is	TS	MBP	19.04.2017	1:50
Árnab	TS	VERB	Dejning	Málavik
2017-01-017			31.02.02	
Ábyrgð			Ábyrgð	Styrjg.

HÖNDUR ABILUN SÉN ALANRETTI Á TERNINGUM - FJÖL DÖLUN EN HÁD SKIPULÖG SAMÞRUK