
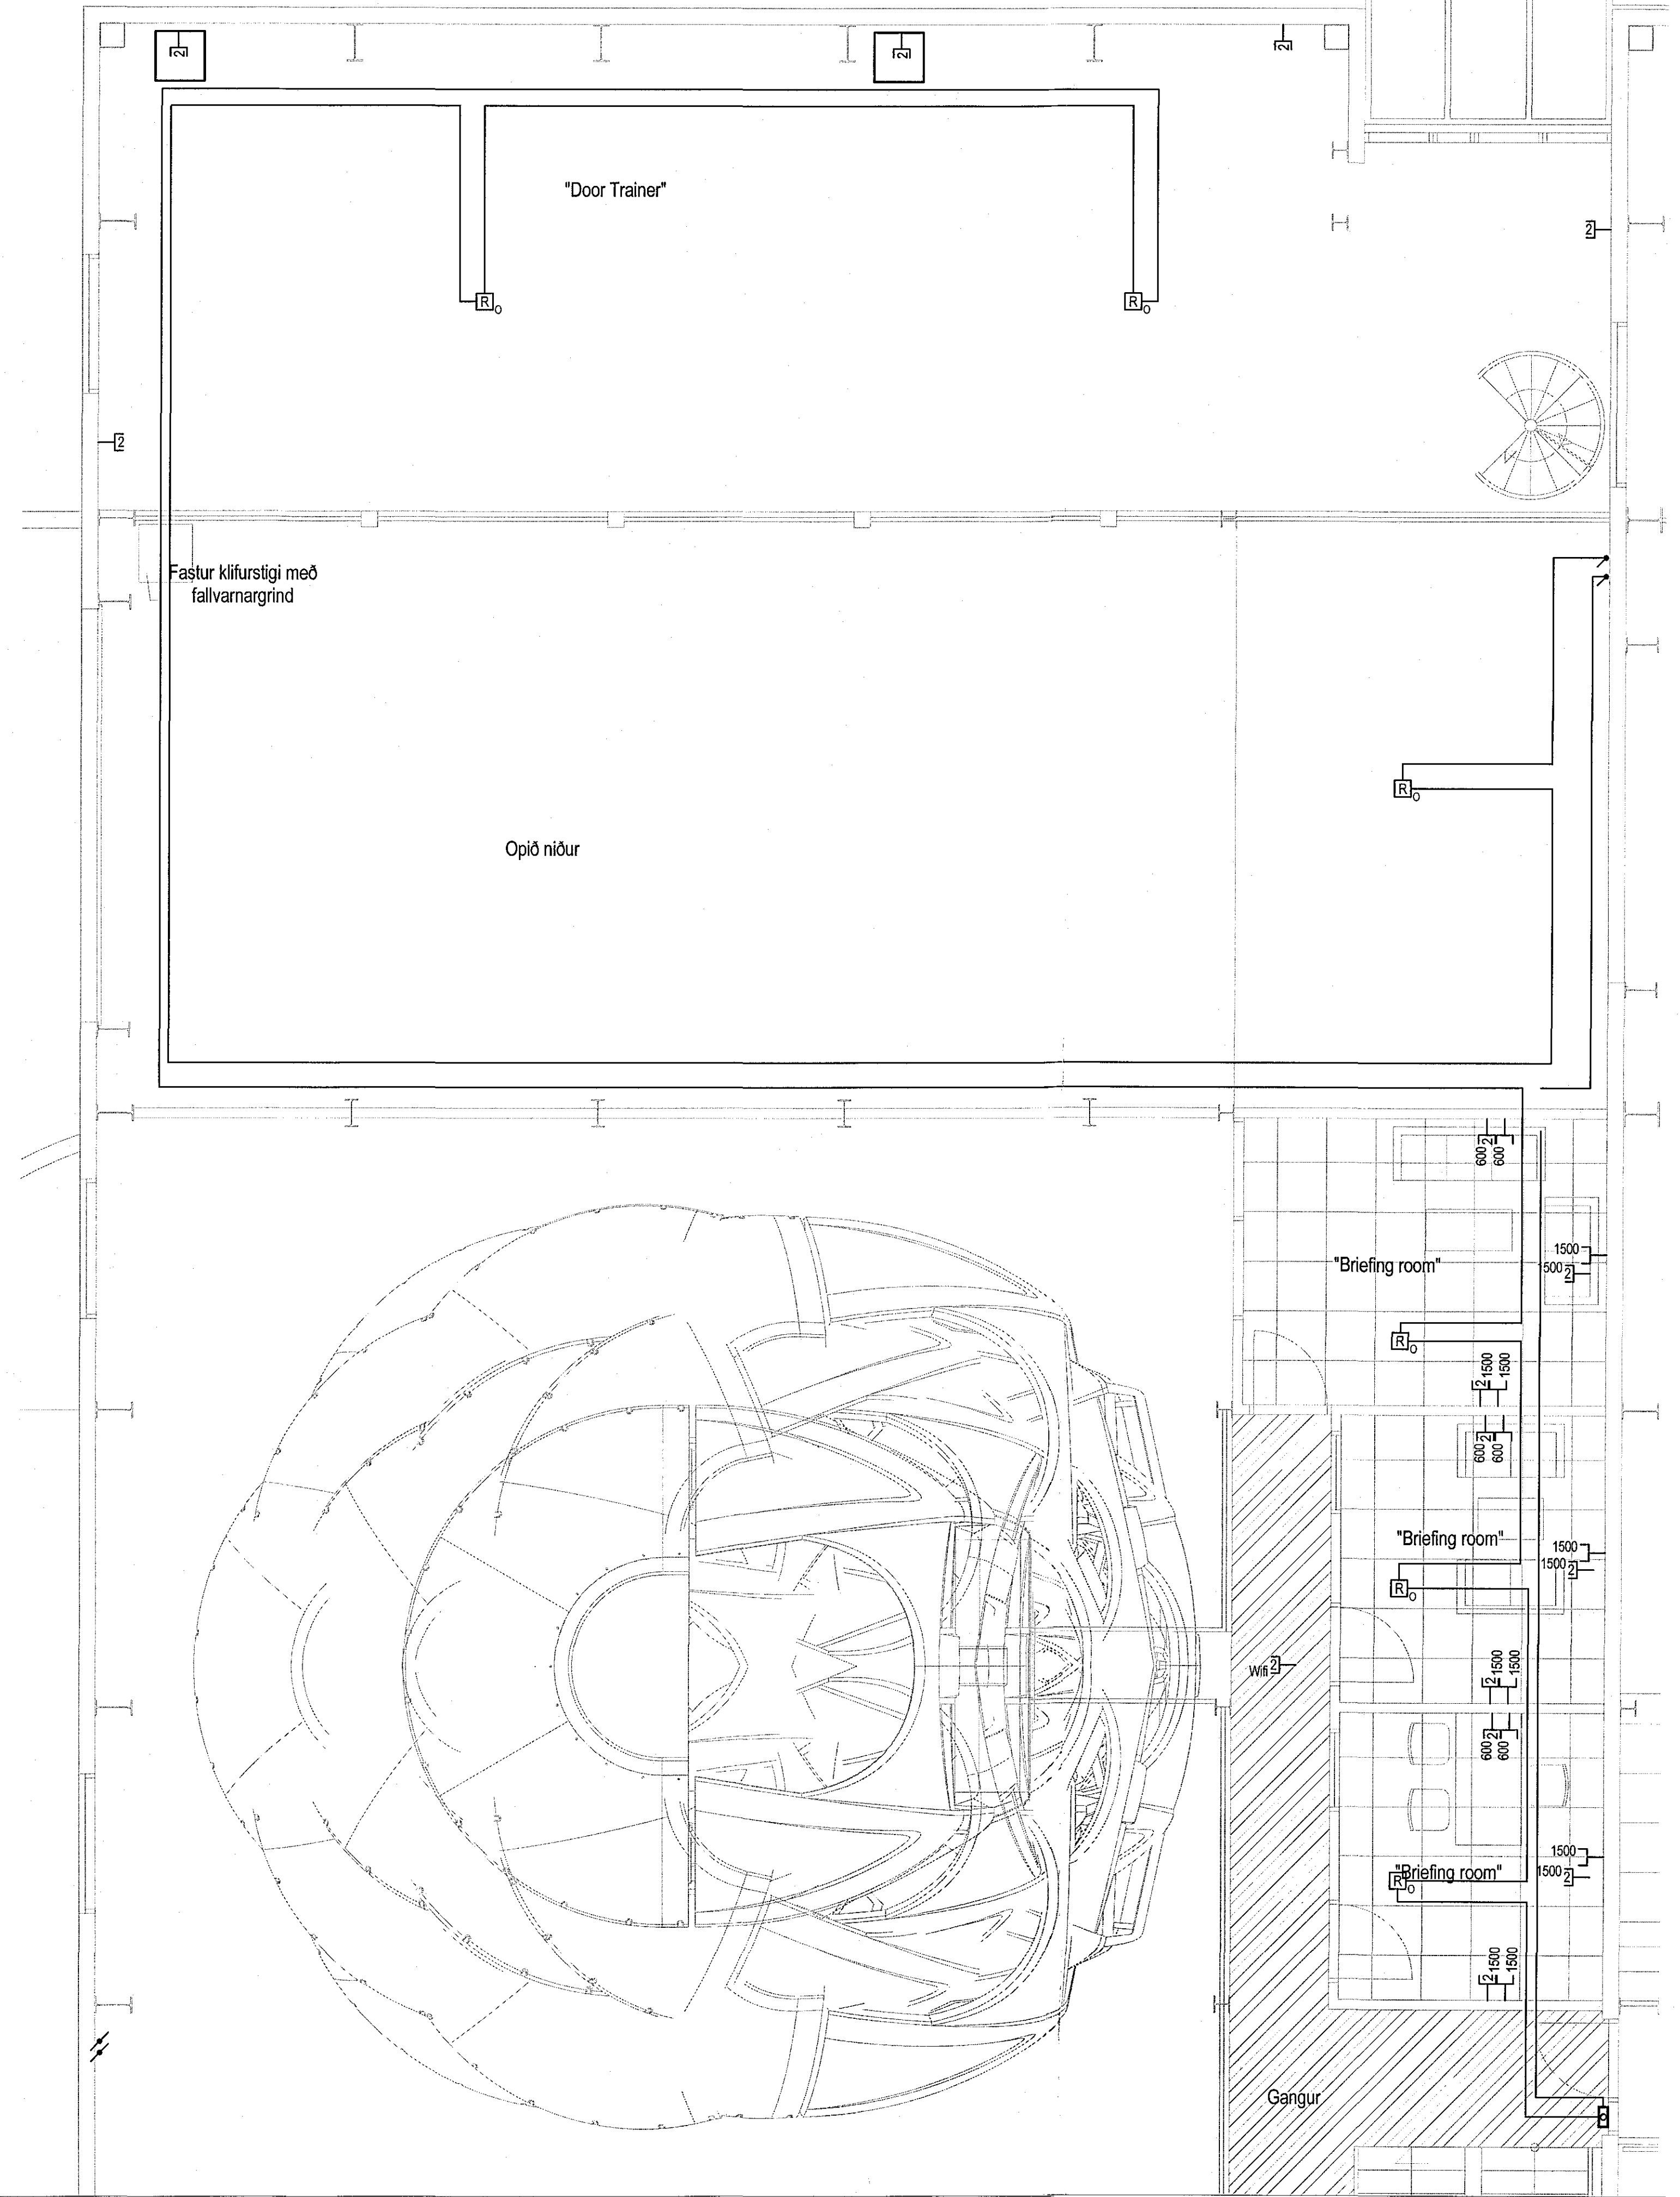
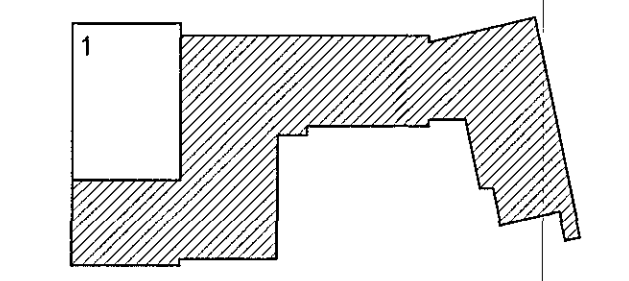


1703017 21.4.2017

Sampykkt bann  
26 MAY 2017  
Byggingarfulltrúinn í Hafnarfirði  
F.h. Sigurður Steinar Jónsson

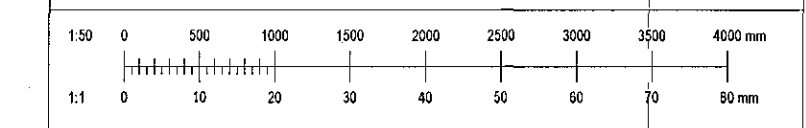

Ug.	Dsg.	Skýg.	B.	St.	
<b>VERKHÖNNUN</b> VERKFRÆÐIRÁÐGJÖF					
BÖGNHARTÓNI 2, 105 REYKJAVÍK Sími: 570-8800, KT: 650 107-1280 WWW.VERKHONNUN.IS, VERKHONNUN@VERKHONNUN.IS					
Magnús B. Þórðarson kt. 0308794149 Sampykkt í h. Vekkingarstærð: <i>Magnús B. Þórðarson</i> Undirfar: <i>Carl. P.h. 004</i>					
Vekkingar:					
FLUGVELLIR 1					
RAFLAGNIR					
BRUNAKERFI 2.HÆÐ 1/2					
Aðgangslína:					
bjarnhor@verkhonnun.is	TS	MBB	19.04.2017	1:50	A1
Horset	Titill	Dagsetning	Mækkvæði	Stærð	
2017-01-017			32.02.01		
Vekkingar			Sambærni		Þrygging
HÖNNUNIR ÁSKILUR SÉR ALAN HÉTTA A TERNINGUM - F.ÖLFJÓRN ER HÆÐ BRUNAKERFI 2 (SAMPYKKT)					