
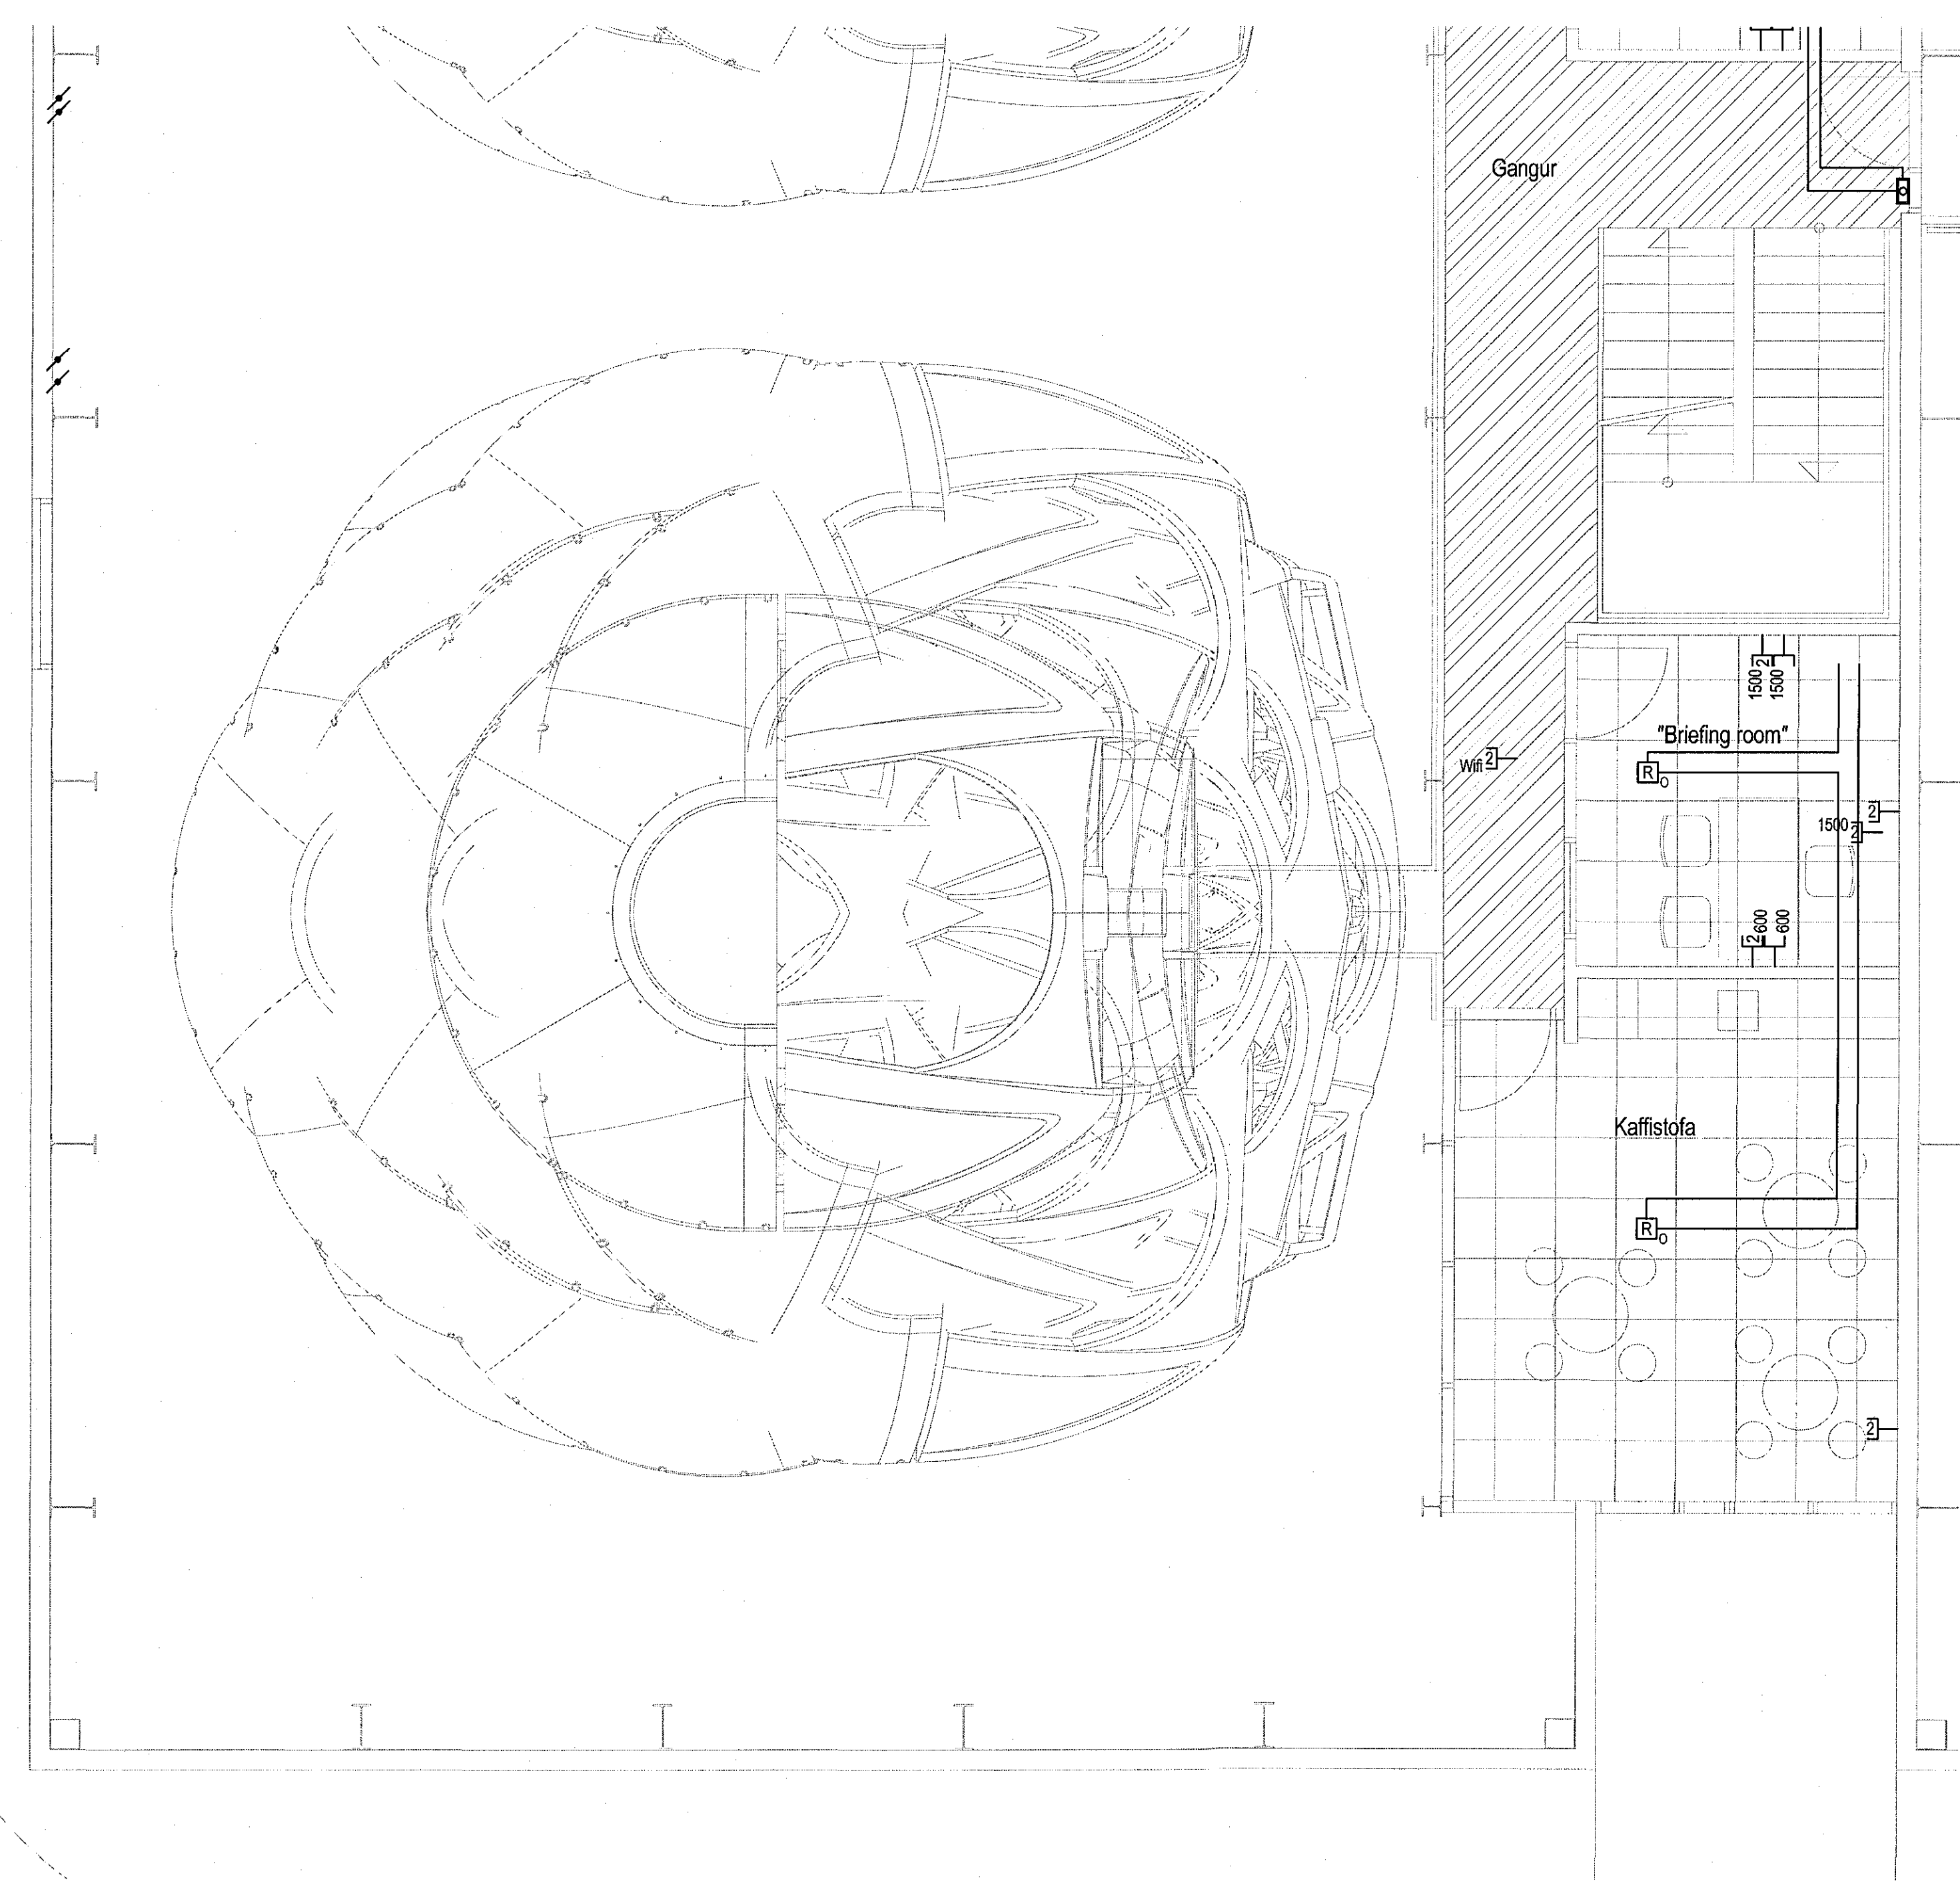
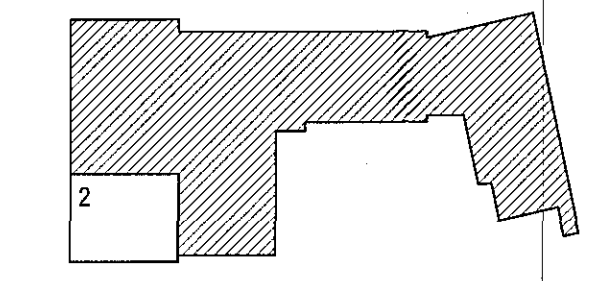


Samþykkt þann
26 MAJ 2017
Byggingarfulltrúinn í Hæð 2/2
F.h. Sigurður Steinar Jónsson

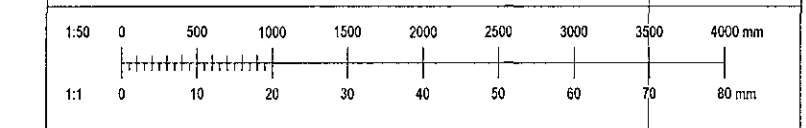

| | | | | |
|---|-----------|----------|-----|-----|
| Ug. | Byg. | Skýp. | St. | St. |
| VERKHÖNNUN VERKFRÆÐIRÁÐGJÖF | | | | |
| PÓÐUNNASTÚNI 2, 105 REYKJAVÍK Sími: 570-5800, fí: 650 107-1280 WWW.VERKHONNUN.IS, VERKHONNUN@VERKHONNUN.IS | | | | |
| Magnús B. Þórðarson kt. 0308794149 Styrktillitn. Verkhönnun: <i>Magnús B. Þórðarson</i> Orðfor: <i>M. B. Þ.</i> | | | | |
| Verkið: FLUGVELLIR 1 RAFLAGNIR BRUNAKERFI 2.HÆÐ 2/2 | | | | |
| Alskjalpök: bjarnthor@verkhonnun.is TS MB 19.04.2017 1:50 A1 Hæð 2/2 1568 Skýpungu Matheis | | | | |
| 2017-01-017 | | 32.02.02 | | |
| Verkið | Talningar | Bygging | | |