
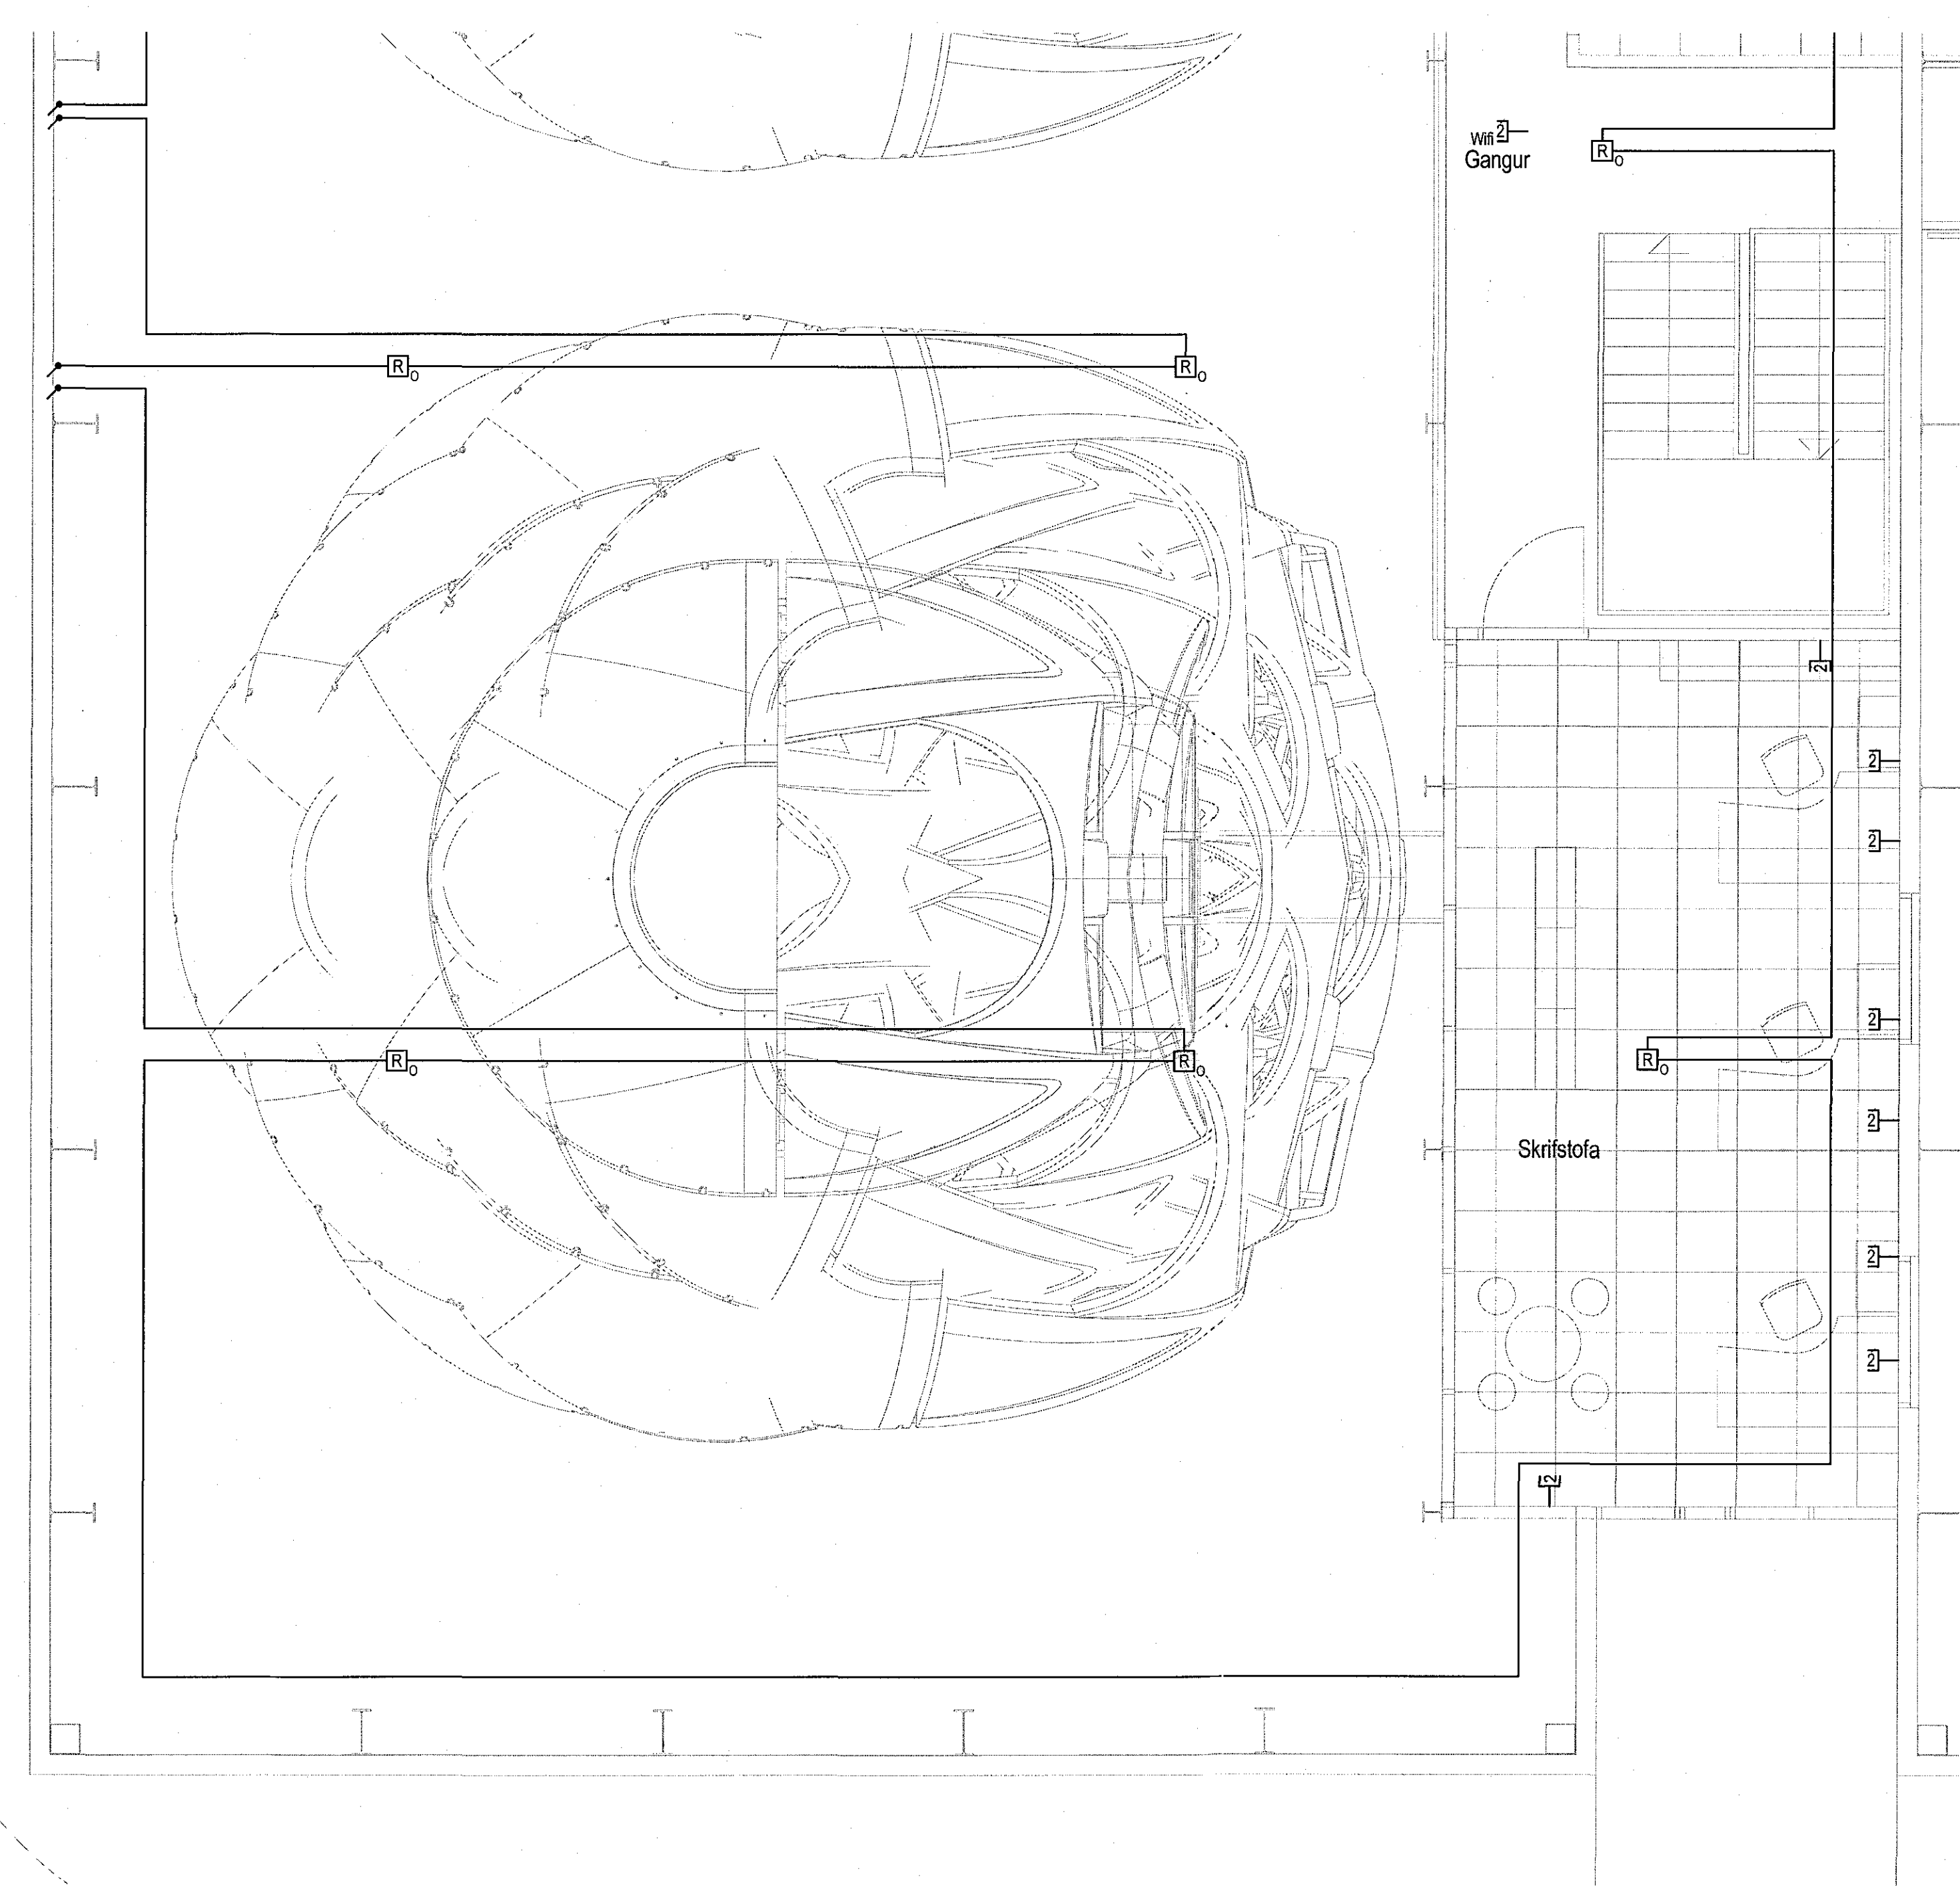
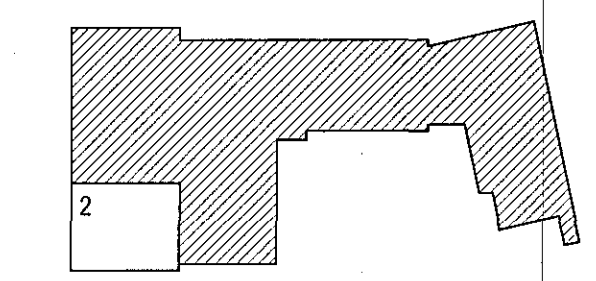


1705017 24. 4. 2017

Sampykki þann  
26 MAY 2017  
Byggingarfulltrúi F. h. Sigurður Steinn Jónsson

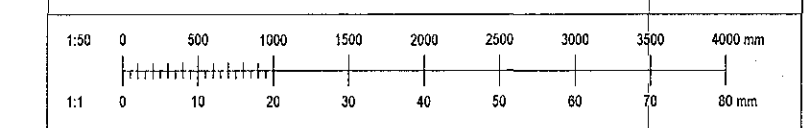

Op.	Dag.	SP22	B.	St.	
<b>VERKHÖNNUN</b> VERKFRÆÐIRÁÐGJÖF					
BÖRNNARTONI 2, 105 REYKJAVÍK Sími: 570-8800, KT: 650 107-1 280 WWW.VERKHONNUN.IS, VERKHONNUN@VERKHONNUN.IS					
Magnús B. Þórðarson kt. 0308794149 Sveigðilft. Verkhönnun af: <i>Magnús B. Þórðarson</i> Undirskrift samráðgjafarar: <i>Magnús B. Þórðarson</i>					
Verktali					
FLUGVELLIR 1					
RAFLAGNIR					
BRUNAKERFI 3.HÆÐ 2/2					
Alþjálfráttir					
Ejarnúmer	TS	MBP	19.04.2017	1:50	A1
Formnúmer			Opunartíð	Mæðstærð	Staðfest
2017-01-017			32.03.02		
Tala			Tala		Enging
HÖNNUNARSKILIR SÉR ALMÁNNA TILNEFNUM - F. H. SIGURÐUR STEINN JÓNSSON					