



ÁRITUN BYGGINGARFULLTRÚA  
 A703 017 21.08.2017  
 Samþykkt þangi  
 26 MAY 2017  
 Byggingarfulltrúinn í Hafnarfirði  
 F.h. Sigurbur Steinar Jónsson

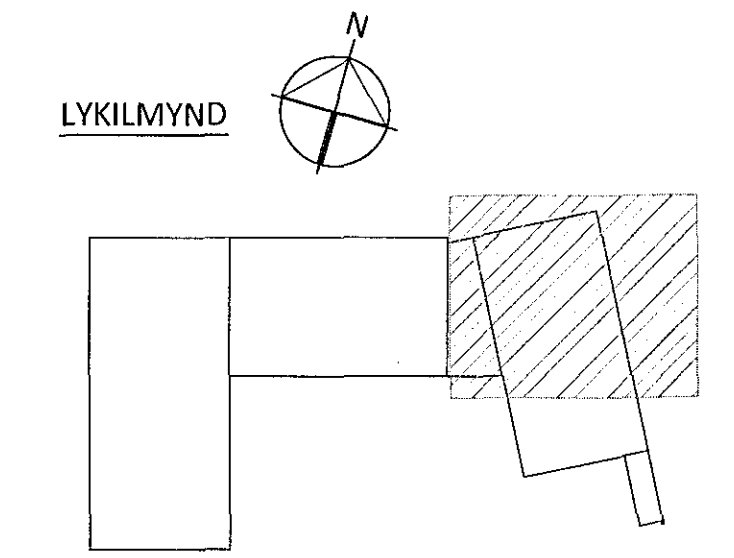

ÁRITUN ADAPTIONAÐUR  
 KE  
 01/08/2015

BR.	DAGS.	BREYTING	SAMH.
A	17.08.15	FÆRSLA Á LÖGNUM	BHG

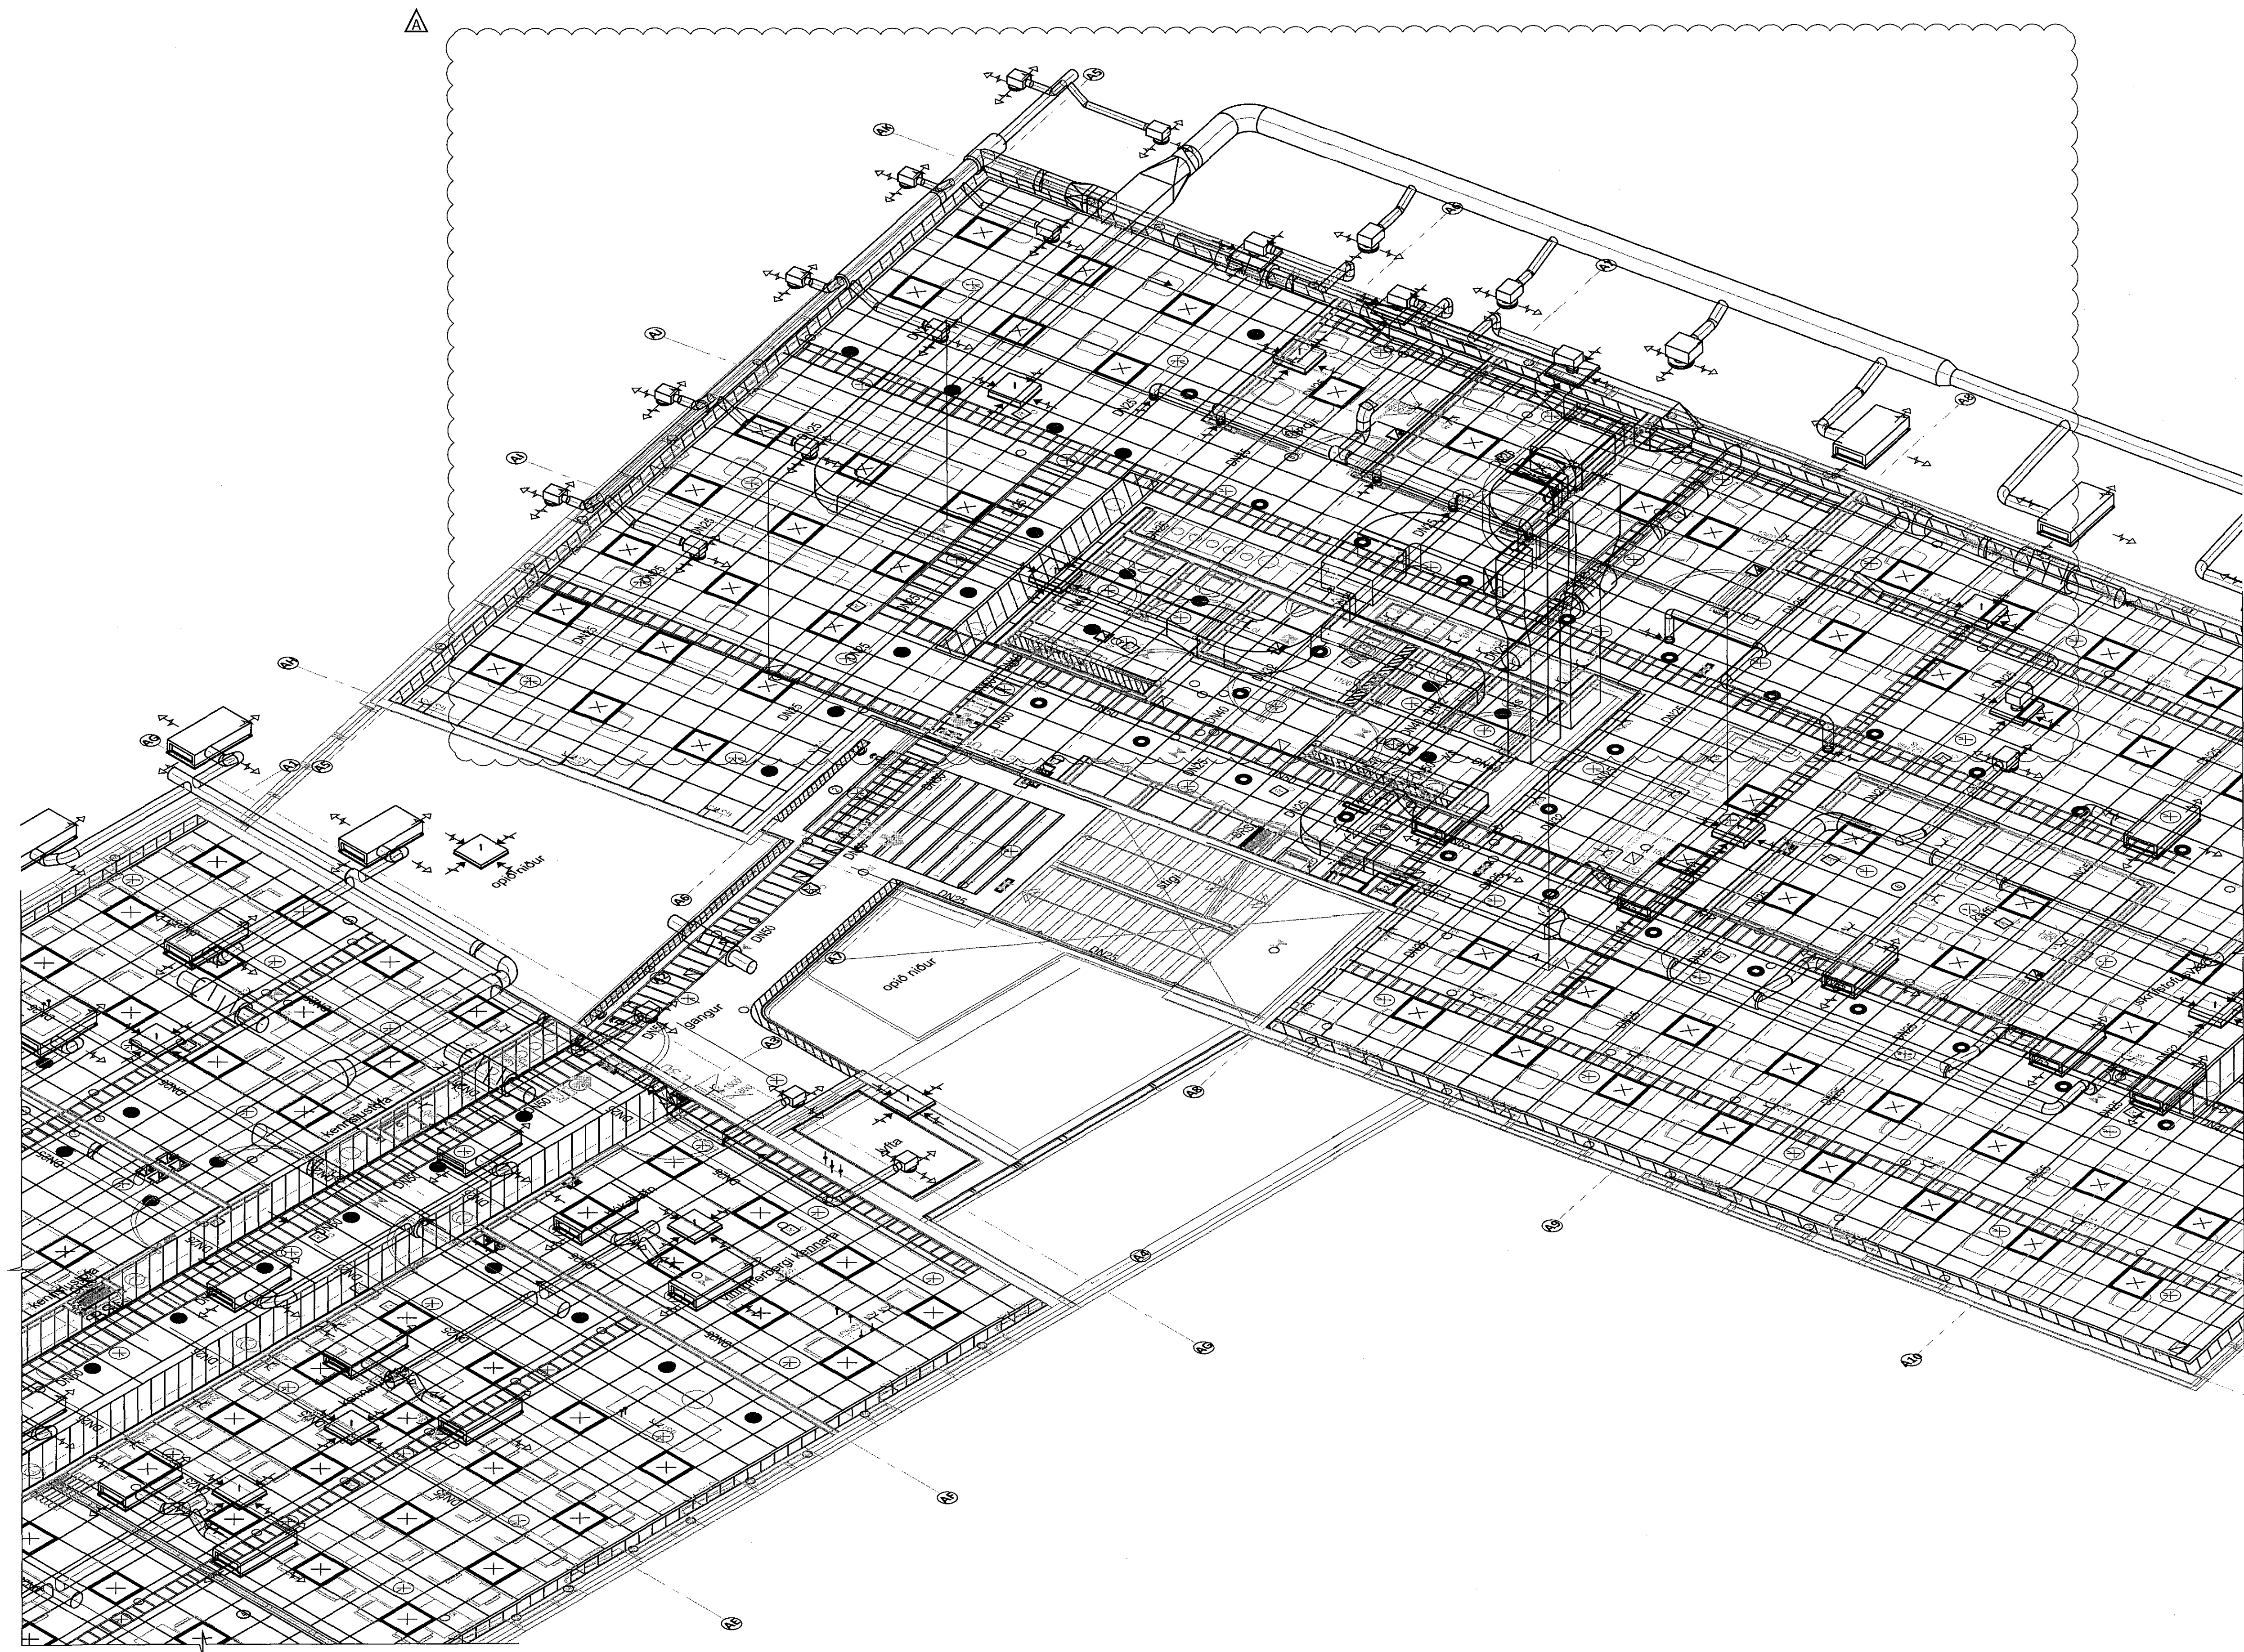

**FLUGVELLIR 1** HAFNARFIRÐI  
 NÝBYGGING  
 LOFTRÆSING  
 2. HÆÐ  
 RÚMMYND

HÖNNUÐUR	YRFARHD	DAGS. DTG.	DAGS. BREYT.
ERV einar@ferill.is	PAG	29.04.15	17.08.15
MKV. 1:50	VERKNR. 14014	TEKKN. NR. 5 - 1214	BREYT. A