
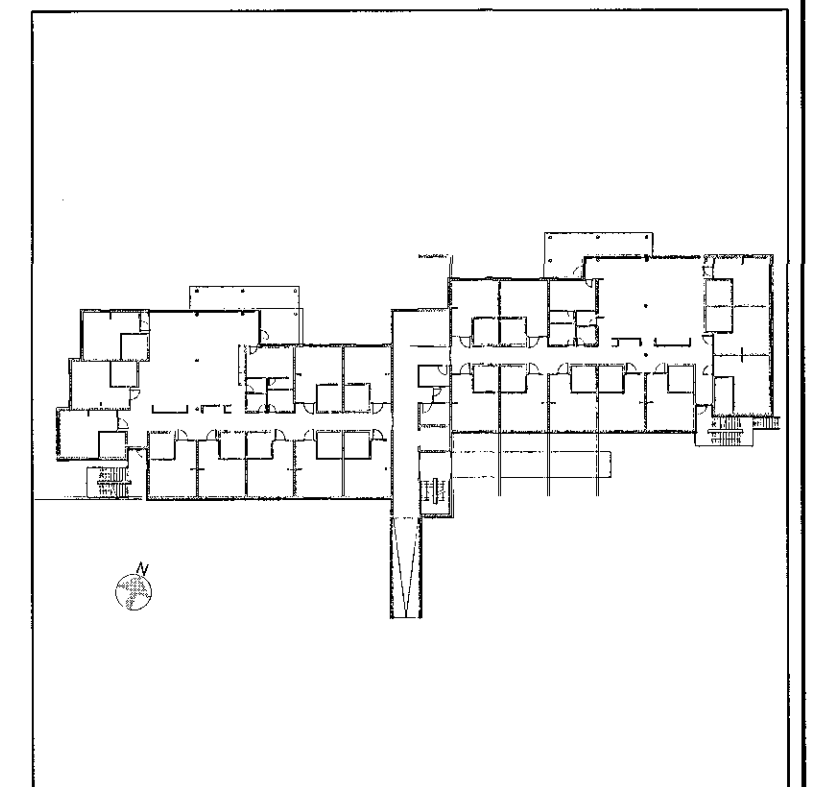


Áritun samræmingarhönnuðar
Dagsetning samþykks aðaluppdráttar

Hönnunarstig: Verkteikning

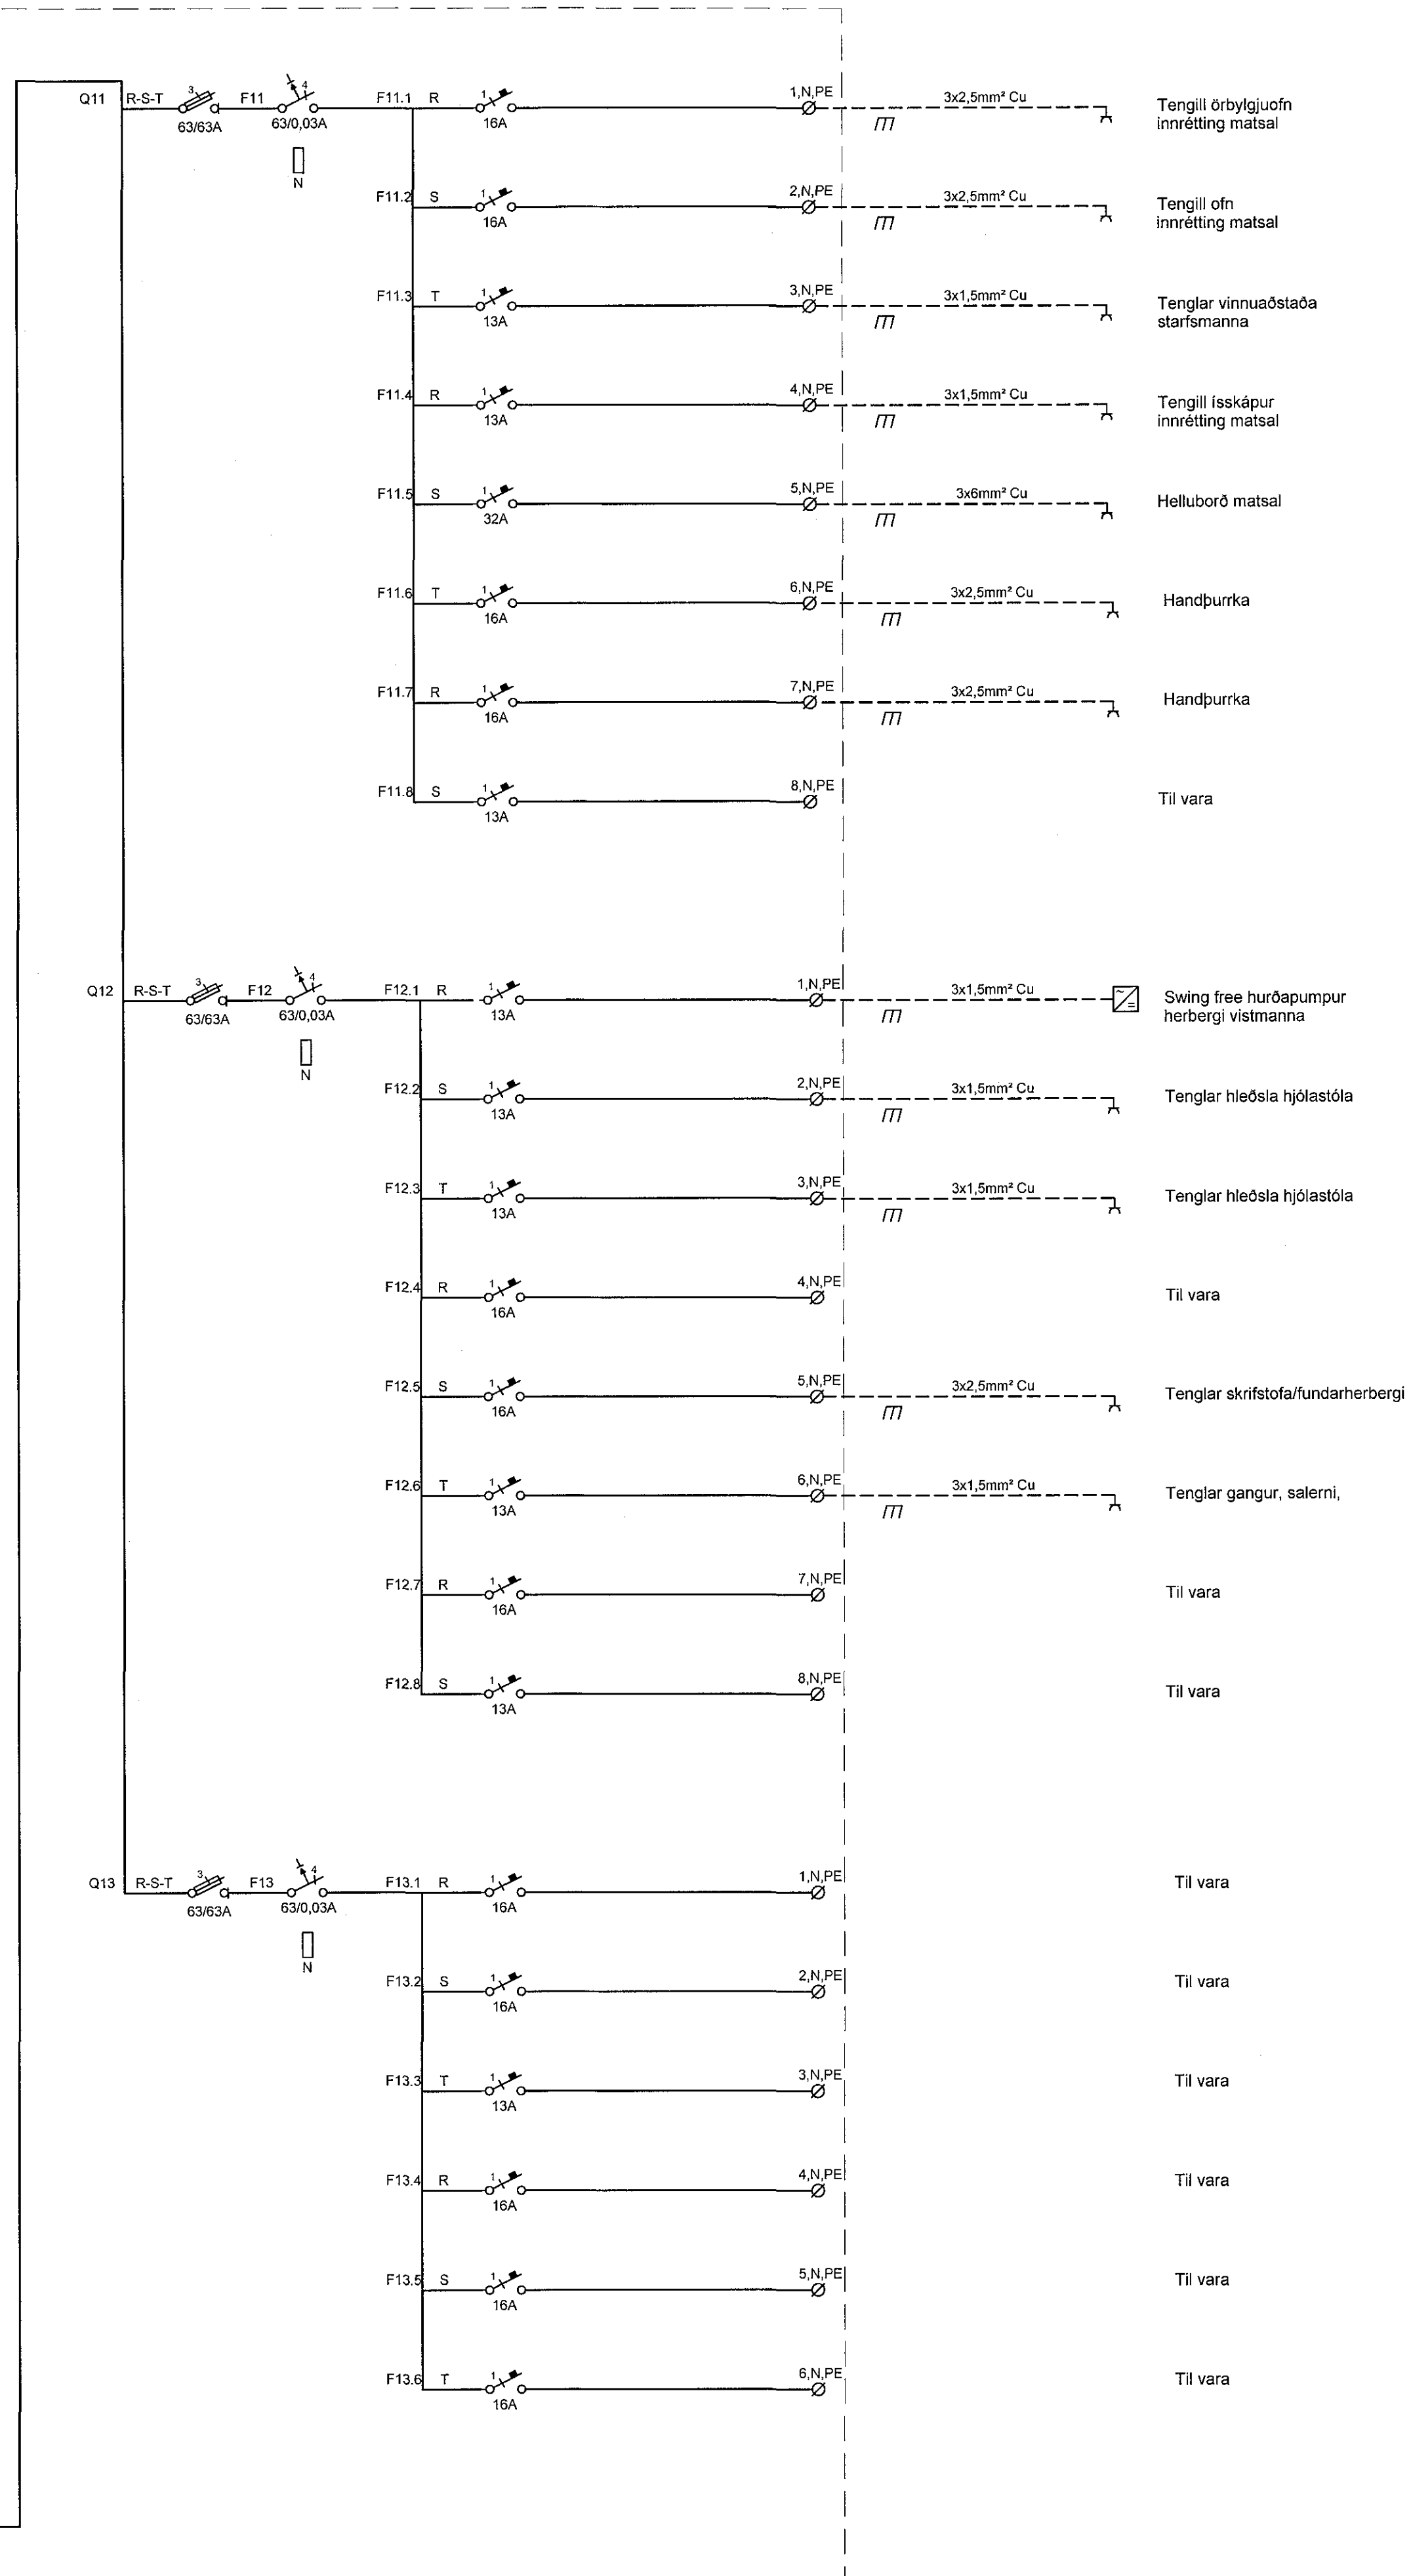

Br. Dags. Breyting Harnadó. Tekn.

VSÓ RÁDGGJÖF
BORGARTÚNI 20, 105 REYKJAVÍK, Sími 685-9000, NETF: vso@vso.is

Sólvangur hjúkrunarheimilí 2016

Rafkerfi Greinatafla +01=433.001
1. hæð
Eiðinamynd
Kvarði: - (A1)
Verkmr. 16364

Hannað/Teiknað: LL / JJ
Yfirfarir:
Samþykkt: Simon Unndórsson
Kt: 110856-7769
Reykjavík: 10.05.2017
Teikn.nr. R0-TG1-01 (bls. 3)
Br.