



Áritun samræmingarhönnuðar
Dagsetning samþykktis aðaluppdráttar

Hönnunarstig: Verkeikning

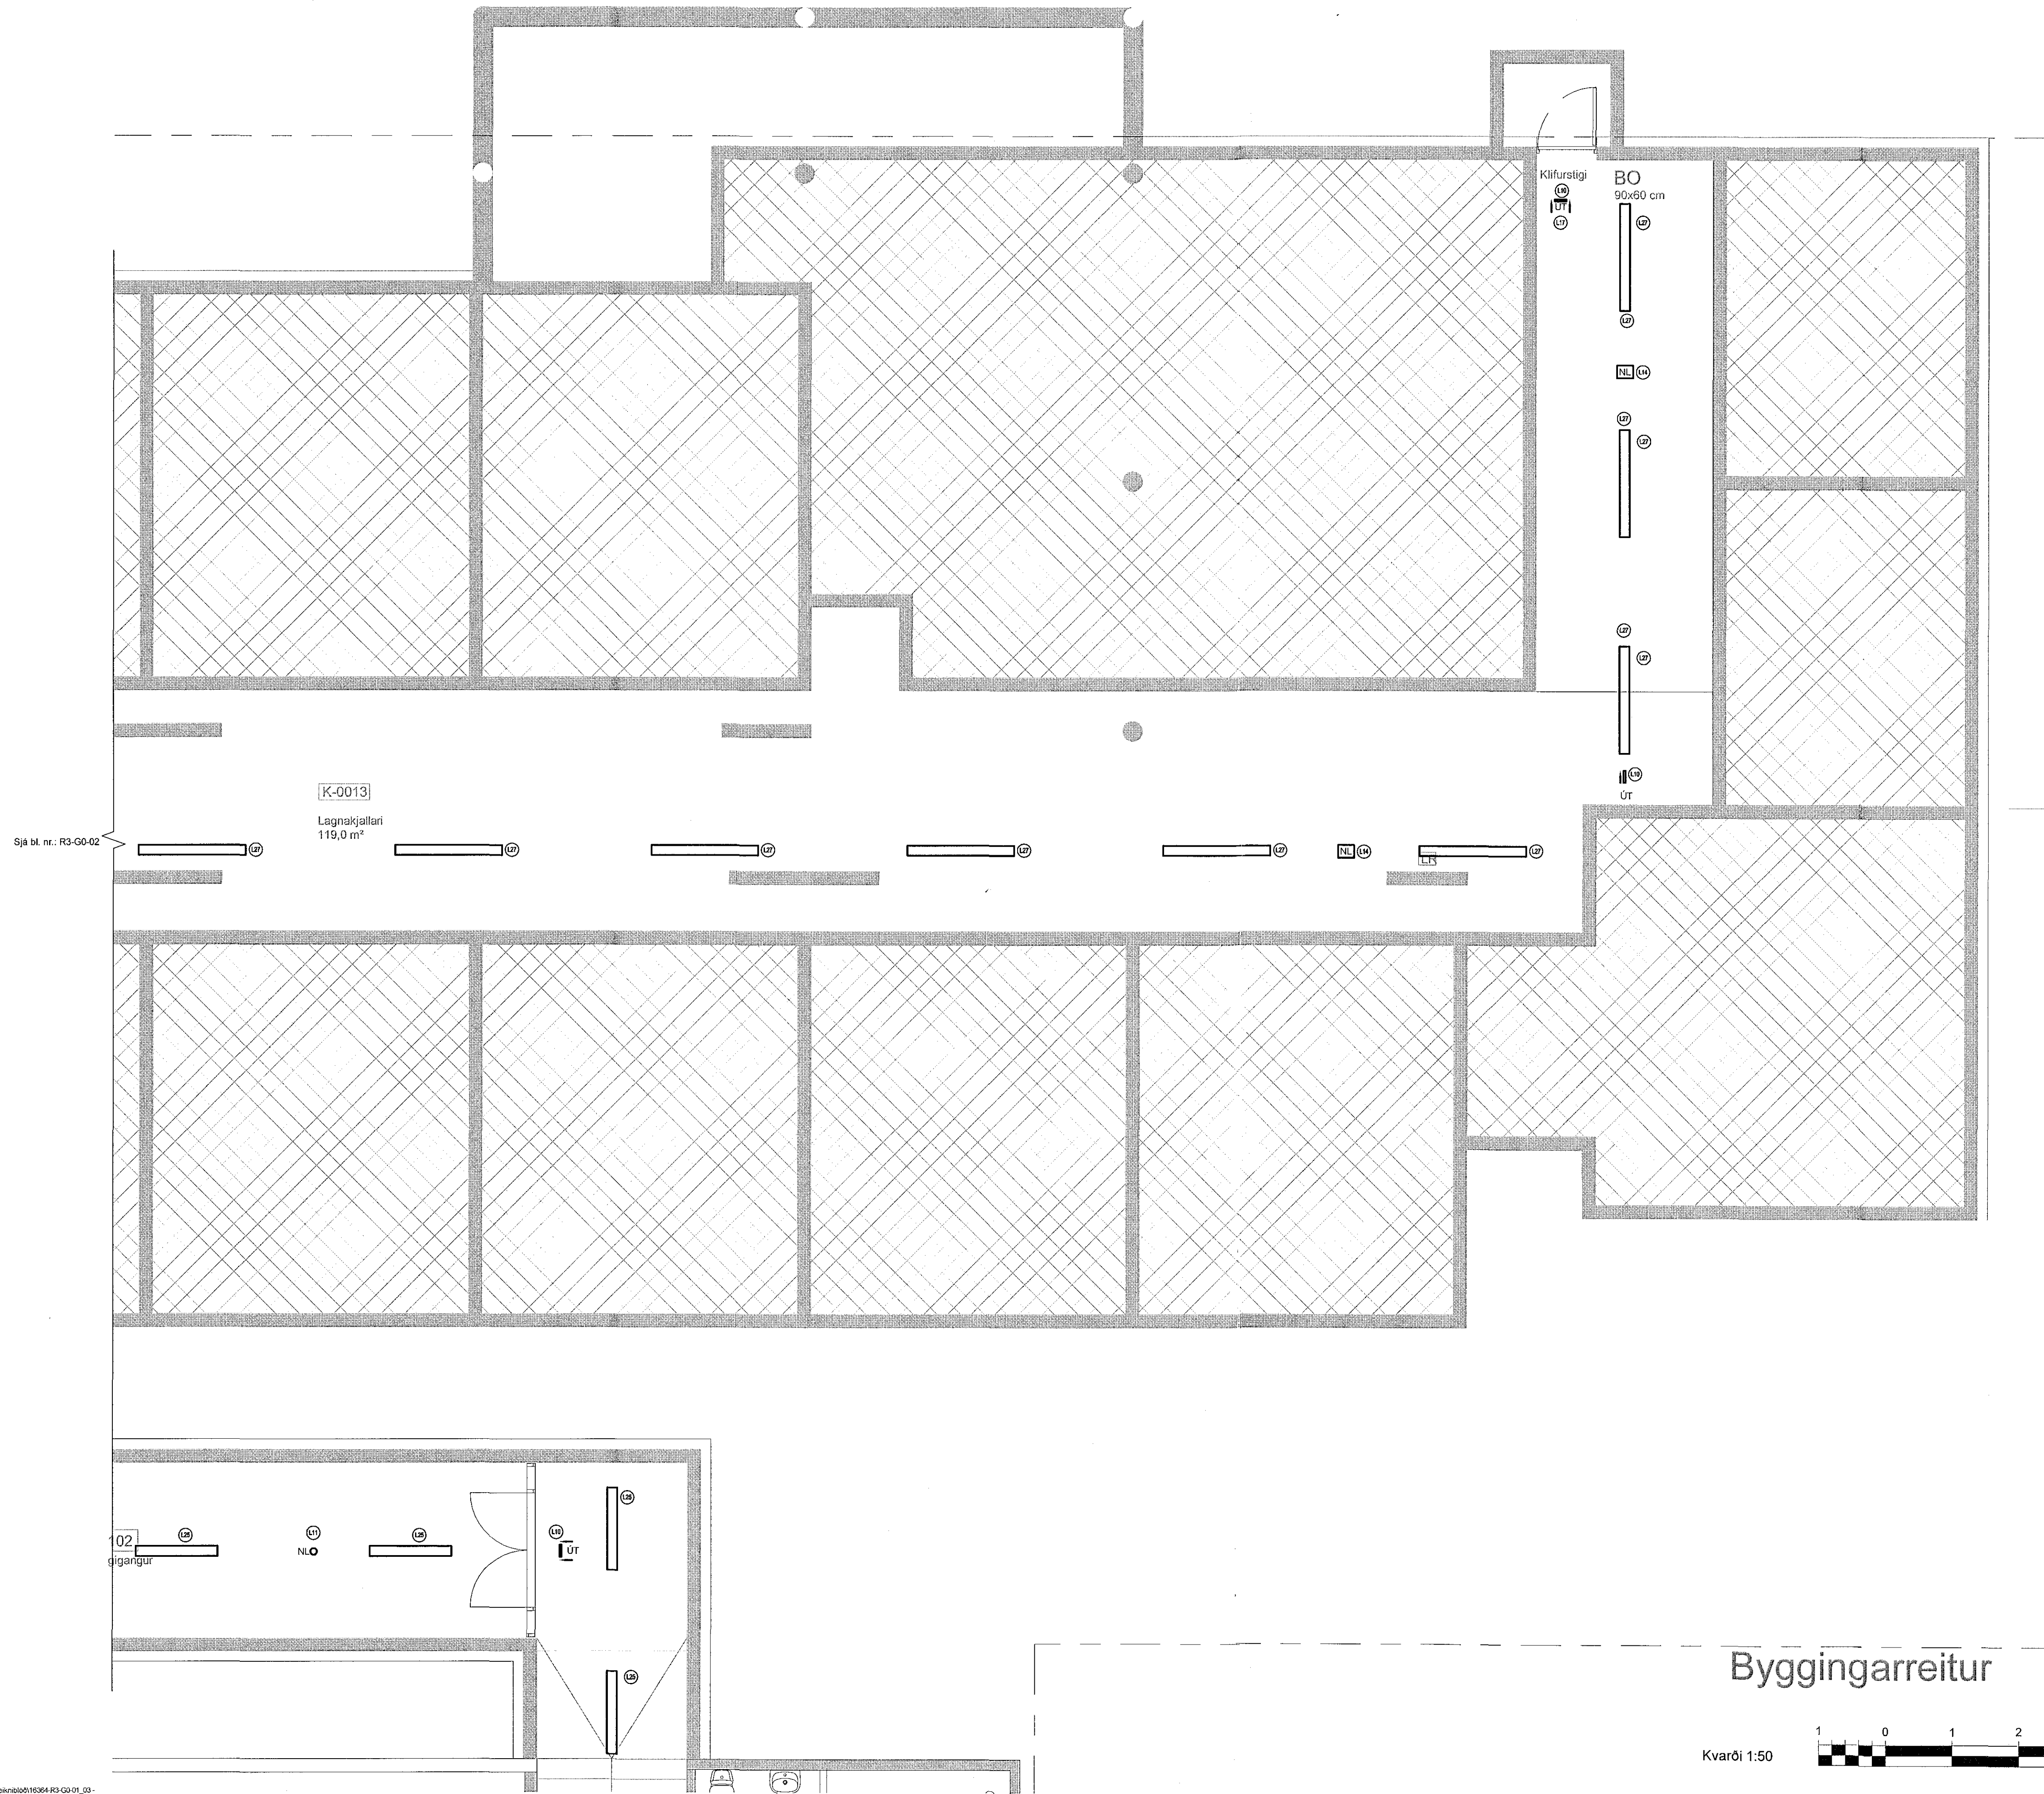

Tilvisanir:

Almennar skýringar... sjá bl. nr. R3-A-01

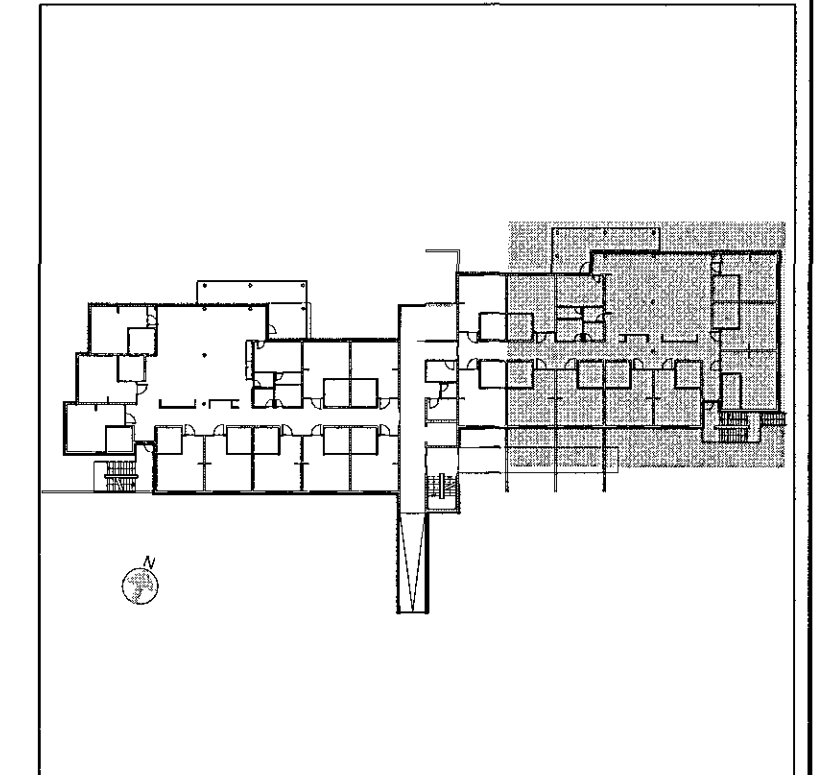

Br. Dags. Breyting Hannað. Tekn.

VSÓ RÁÐGJÖF
BORGARTÚNI 20, 105 REYKJAVÍK, Sími 585-9000, NETF: vs@vso.is

Sólvangur hjúkrunarheimili 2016

Rafkerfi: Hannað/teiknað: LL / JJ
Lampaplan: Yfirfarið:
Grunnmynd kjallari: Samþykkt: Simon Unndórssón
Kt: *SU* 110856-7769

Kvarði: 1:50 (A1) Reykjavík: 10.05.2017
Verknr. 16364 Telkn.nr. R3-G0-03 Br.

Byggingarreitur

Kvarði 1:50

