
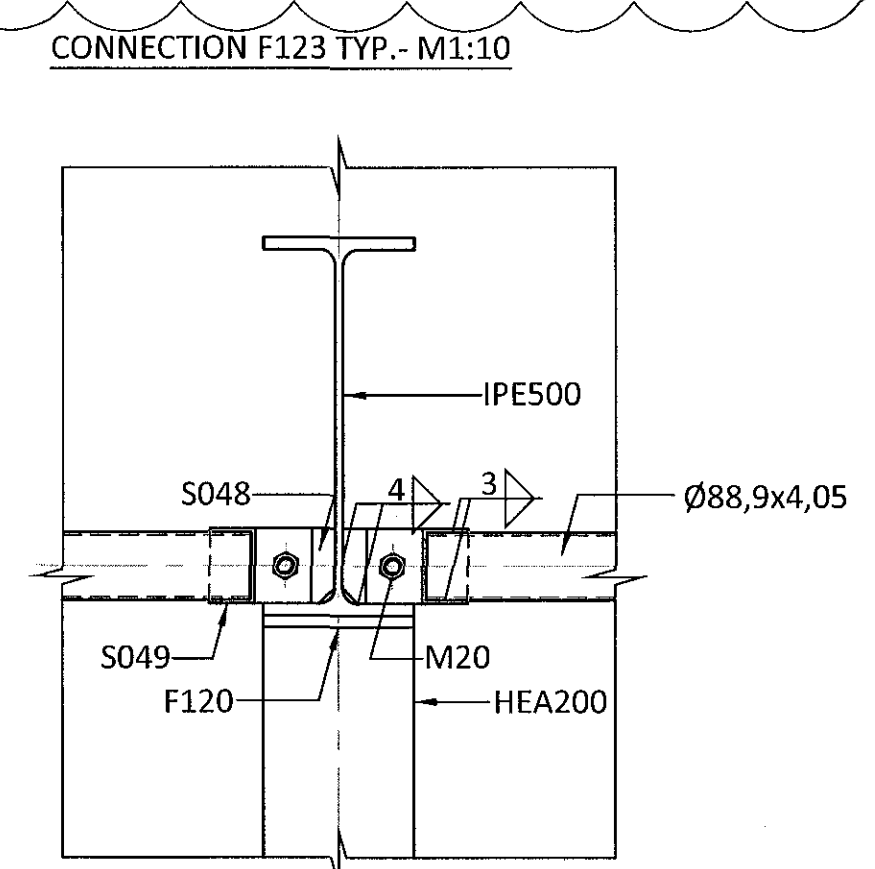
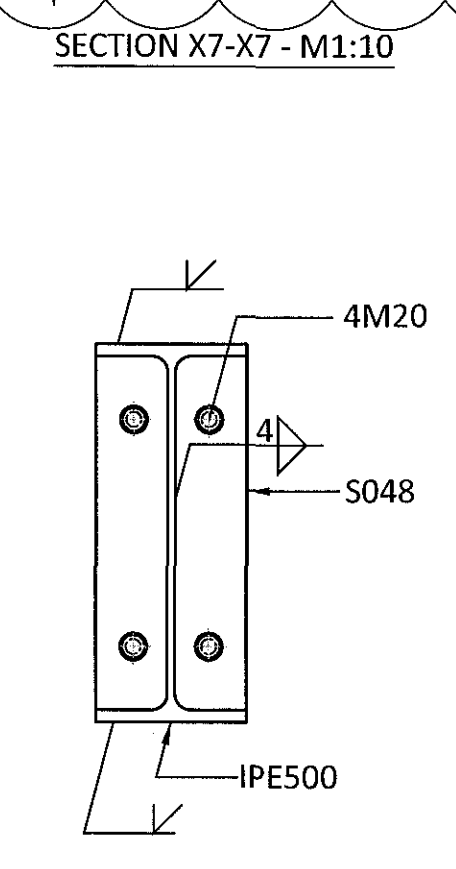
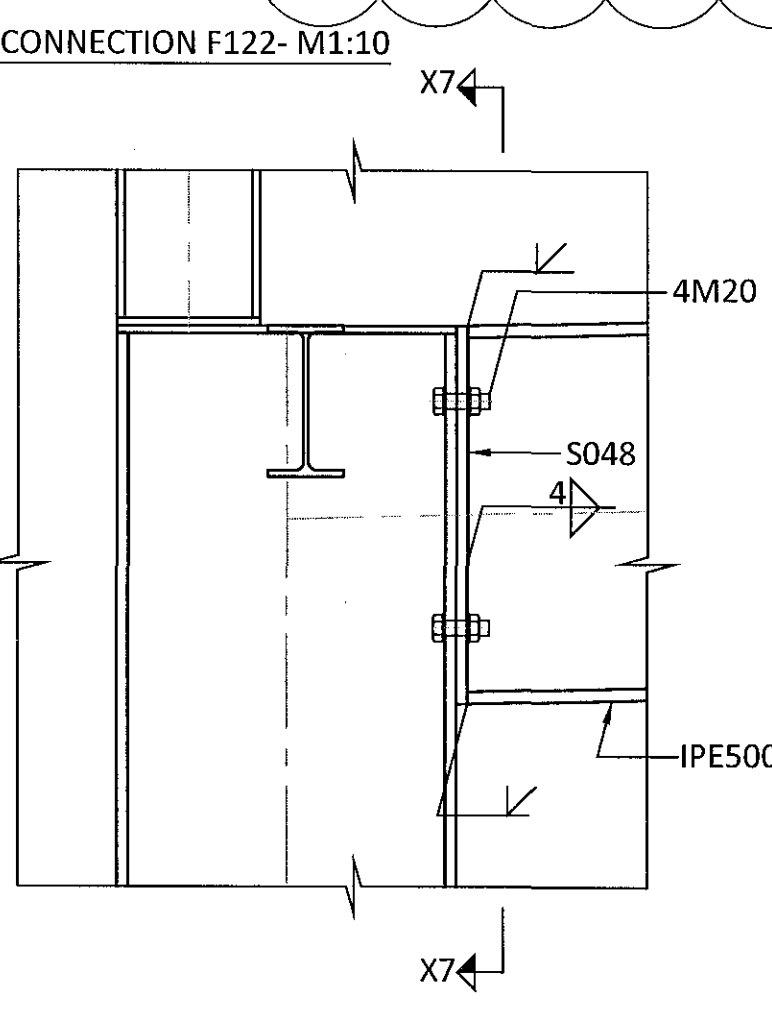
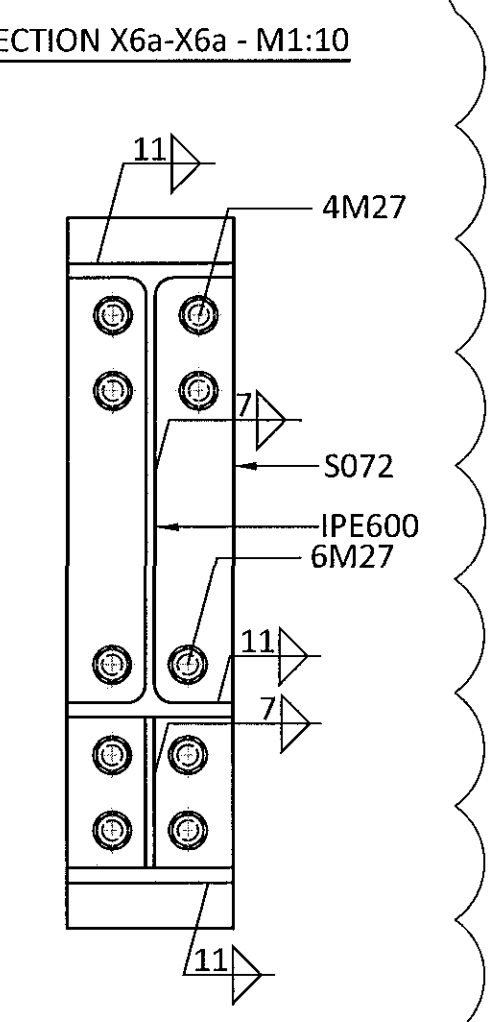
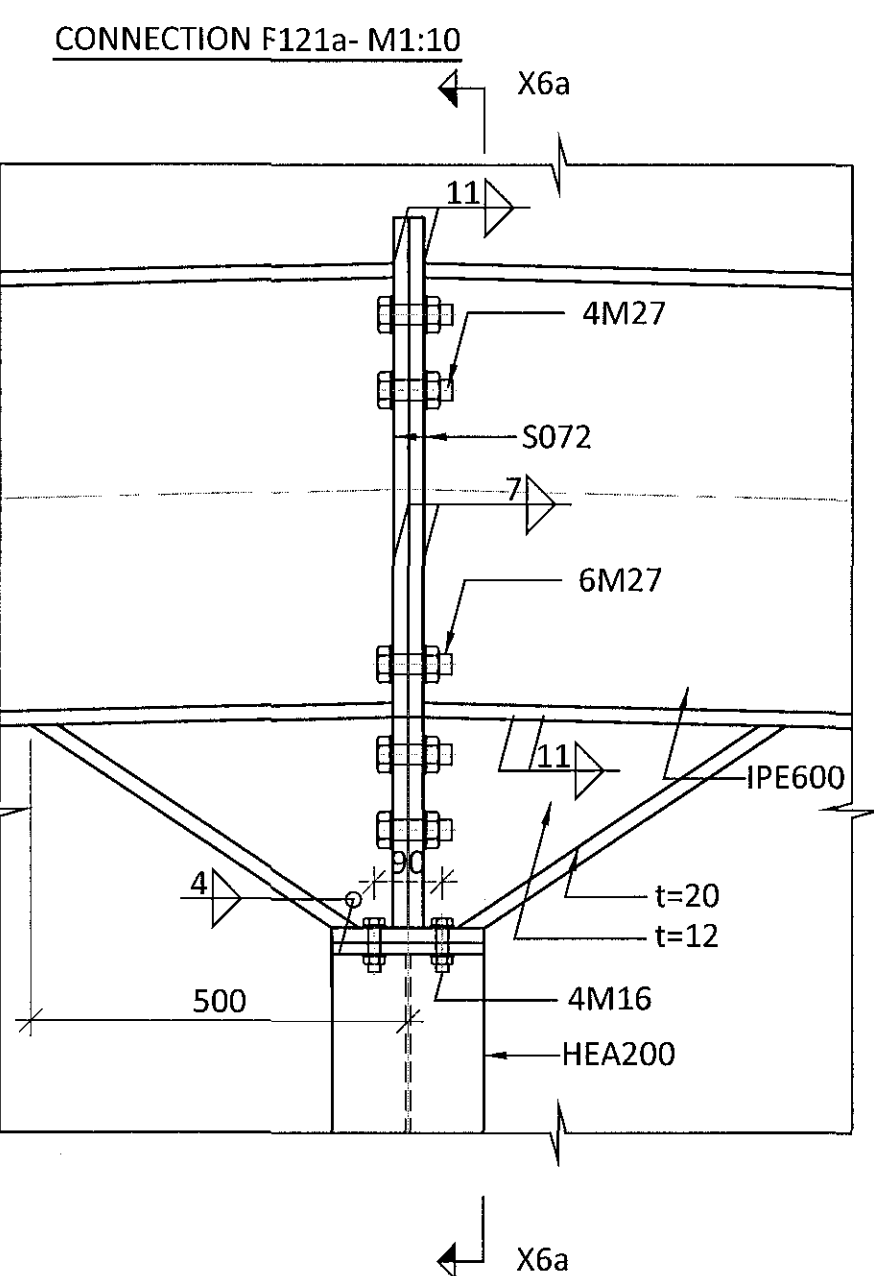
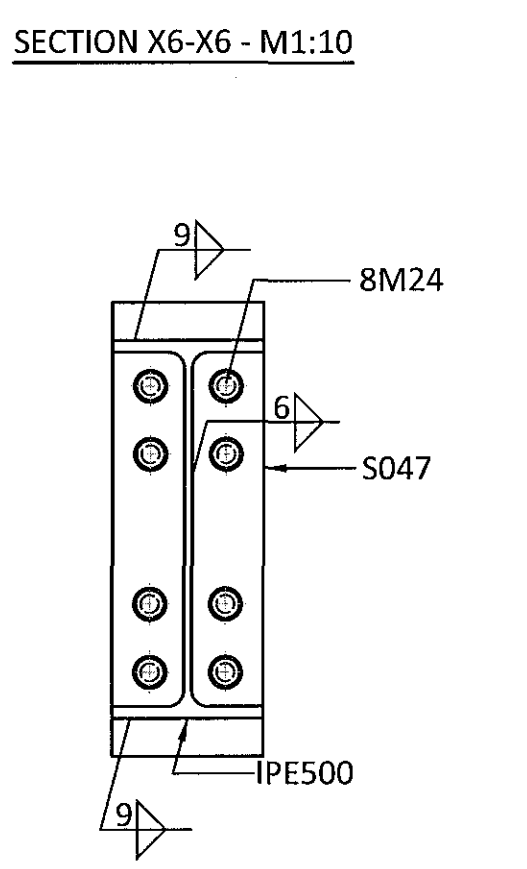
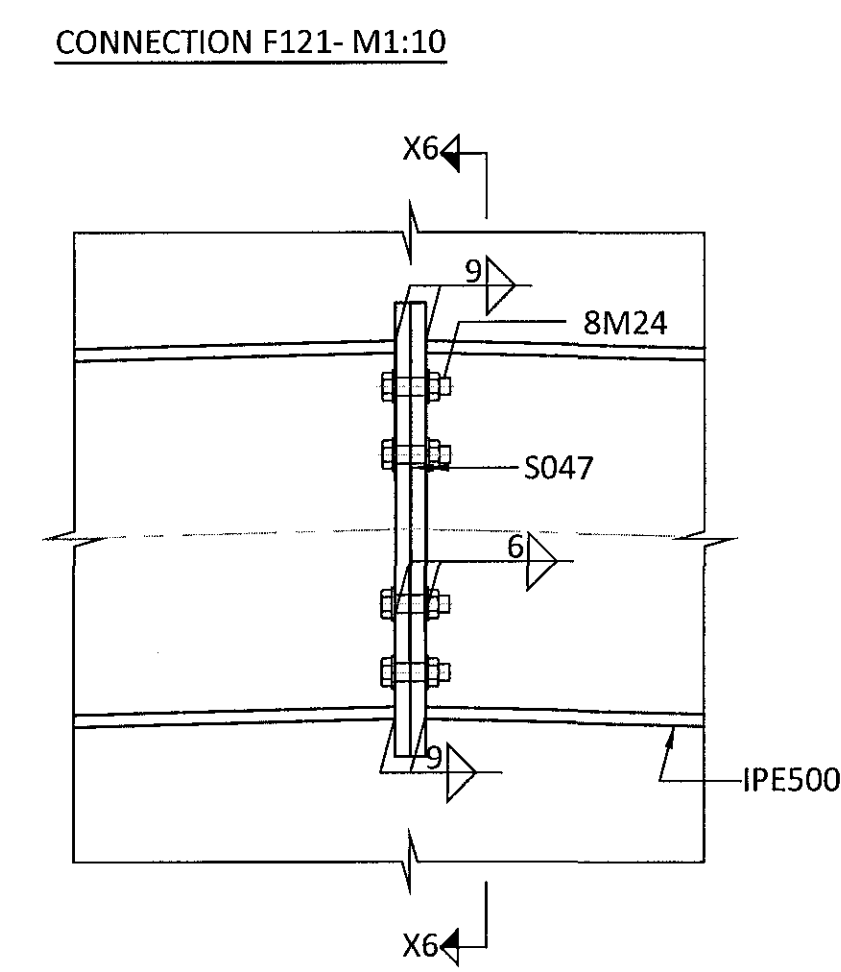
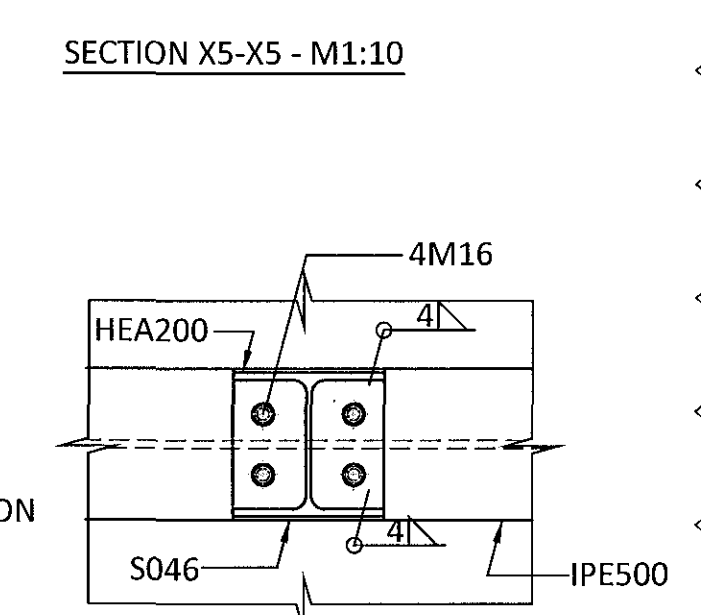
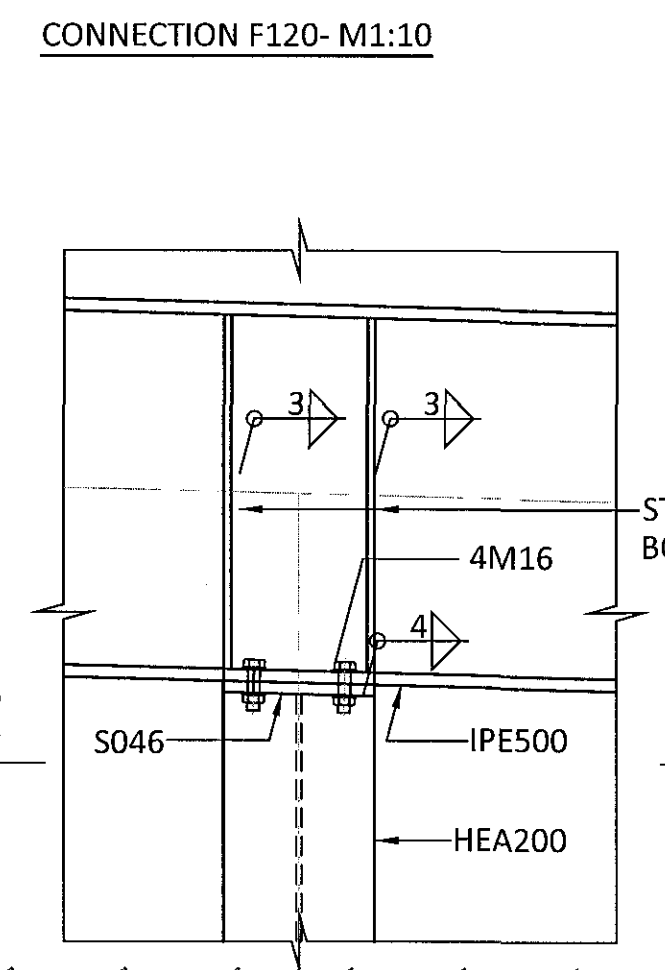
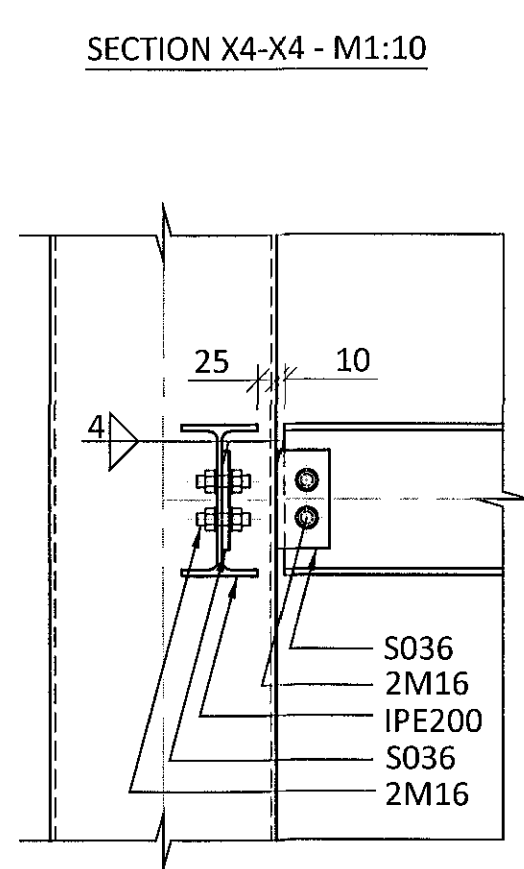
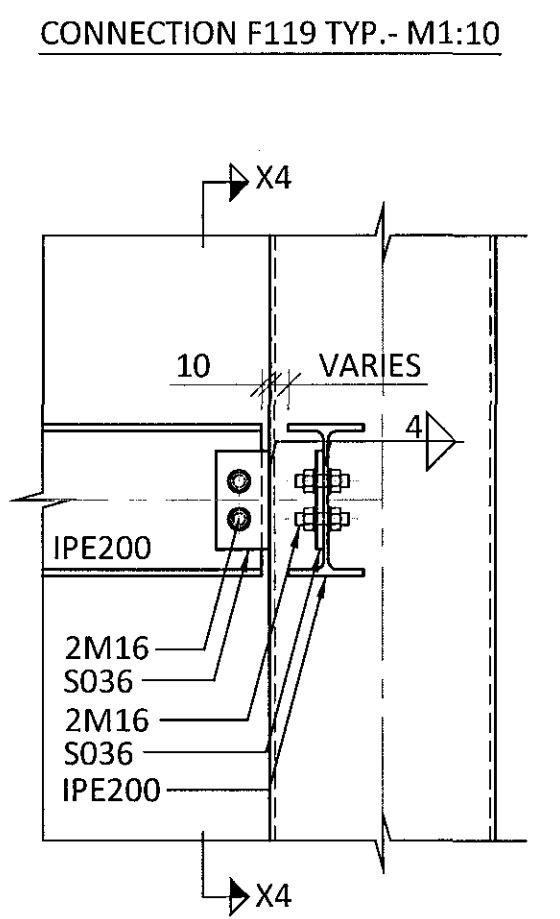
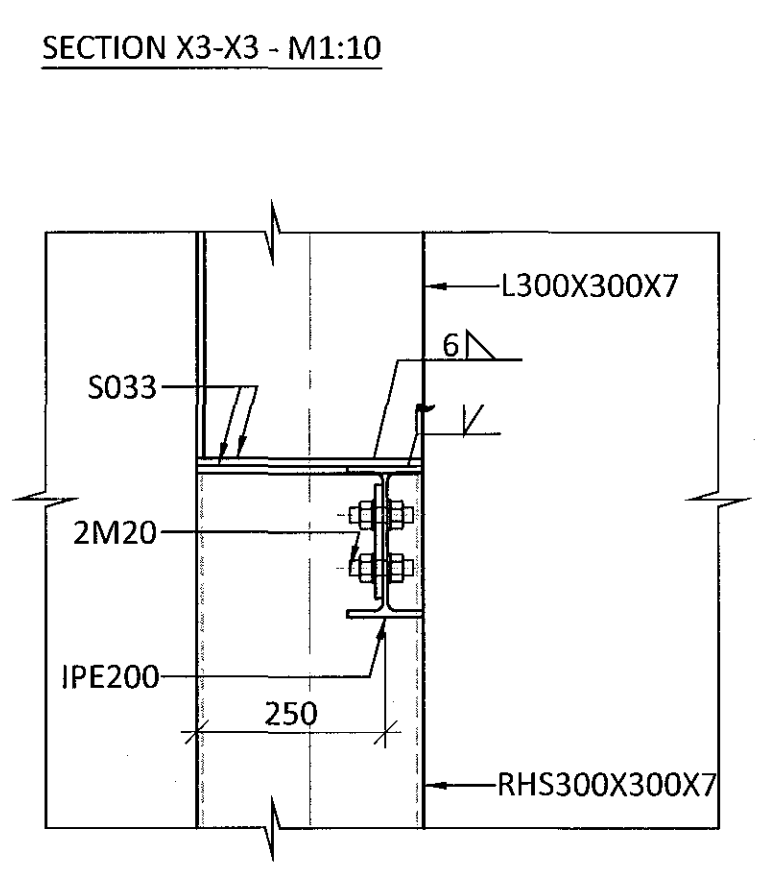
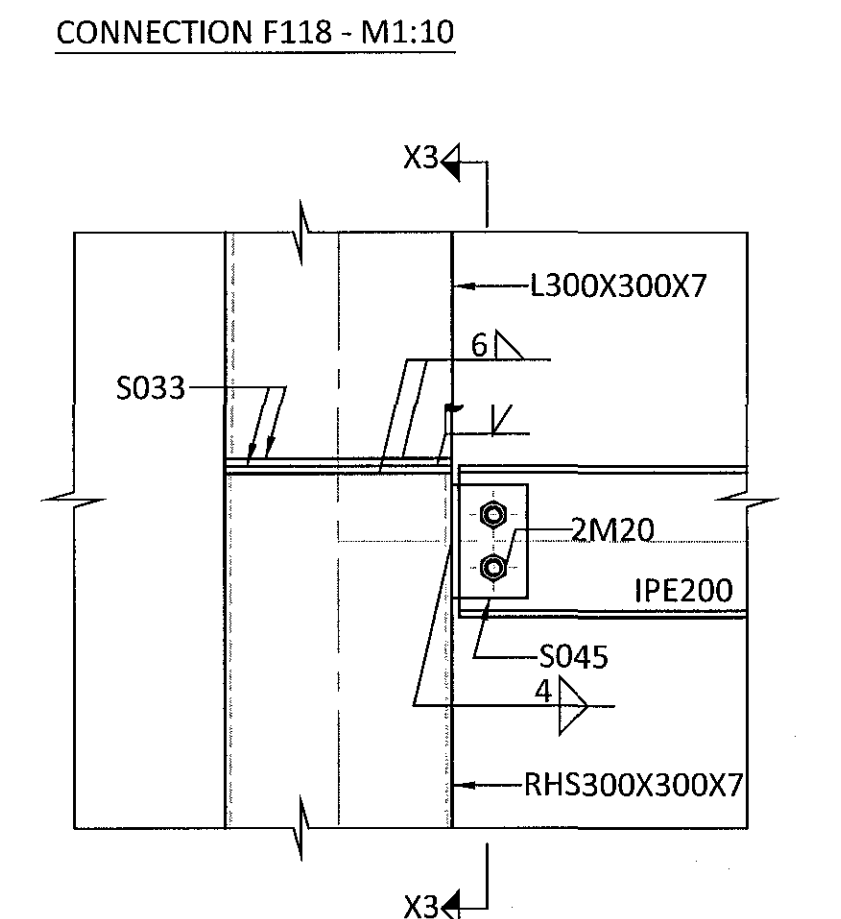
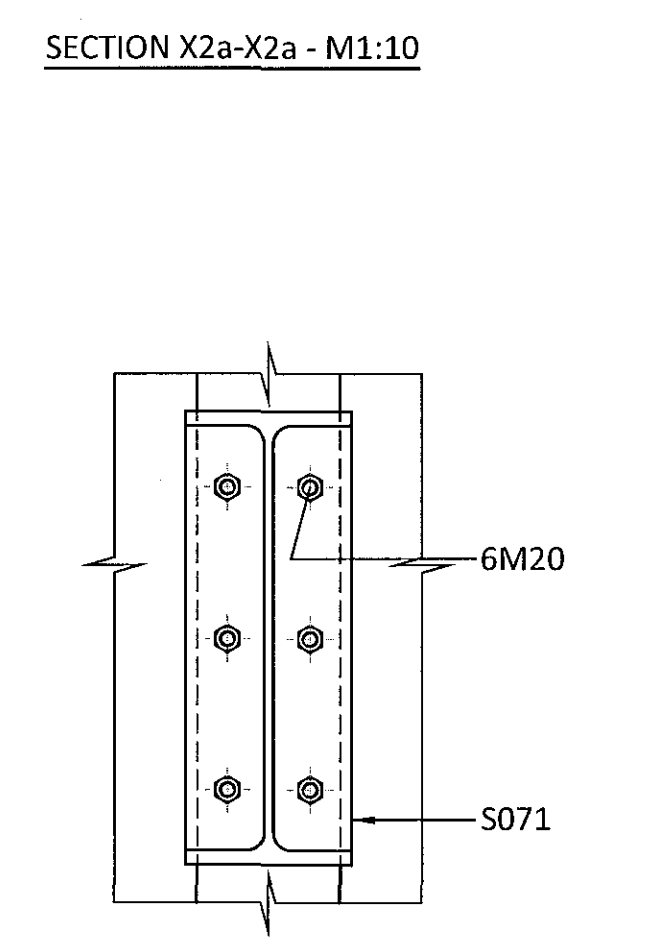
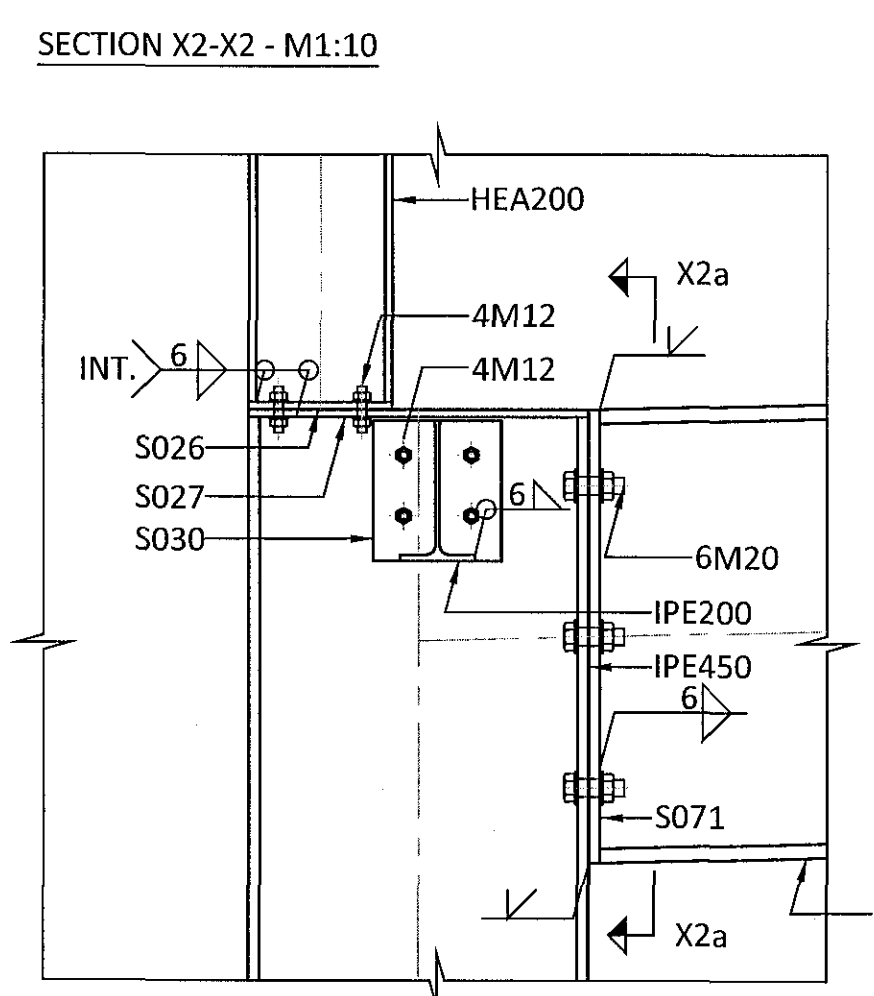
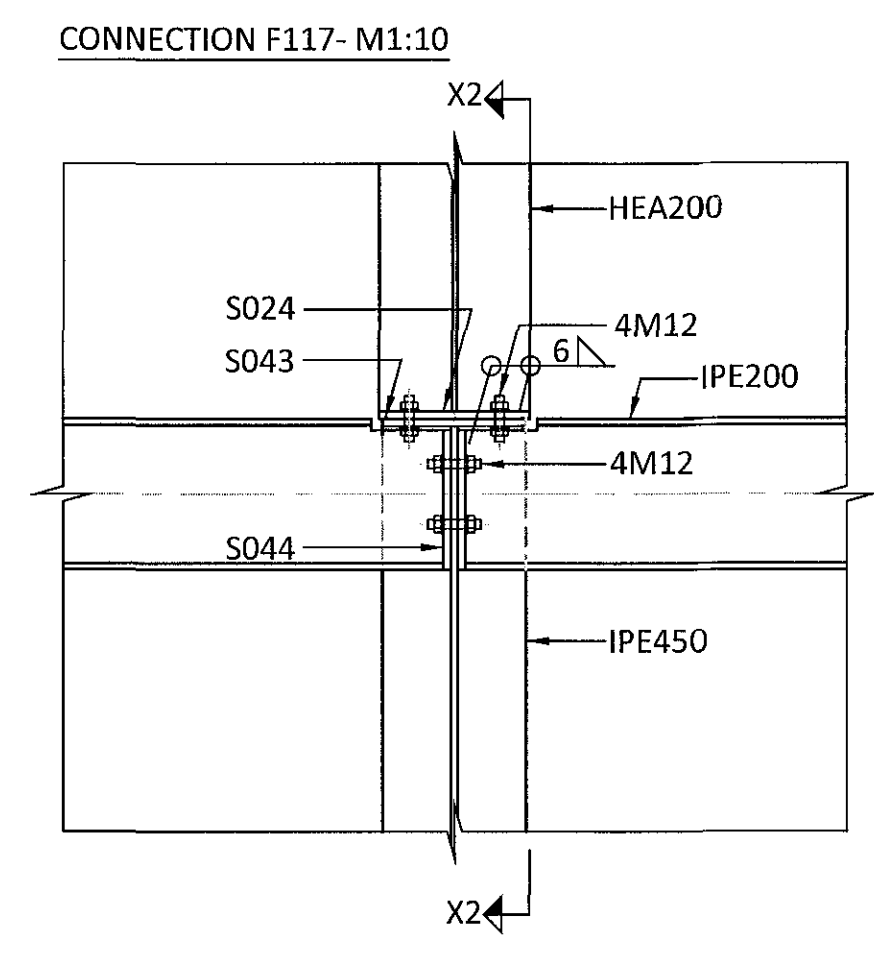
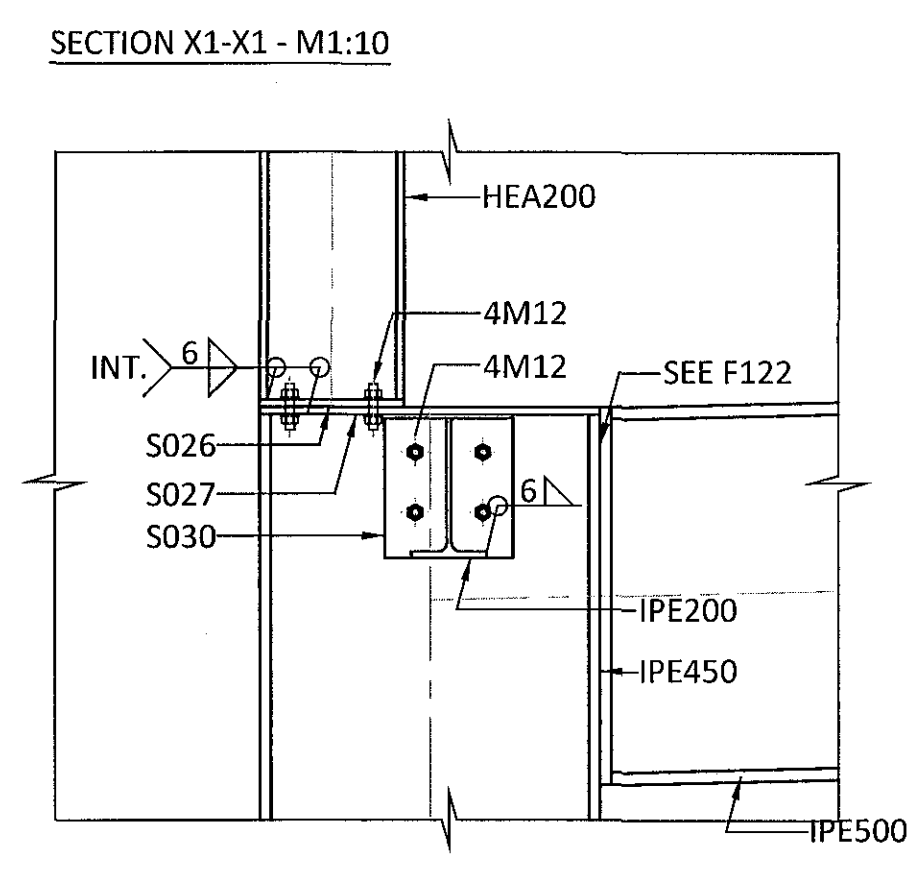


Sampykkt þann
20 JUN 2017
Byggingarfulltrúinn í Hafnarfirði
F.h. Sigurður Steinar Jónsson

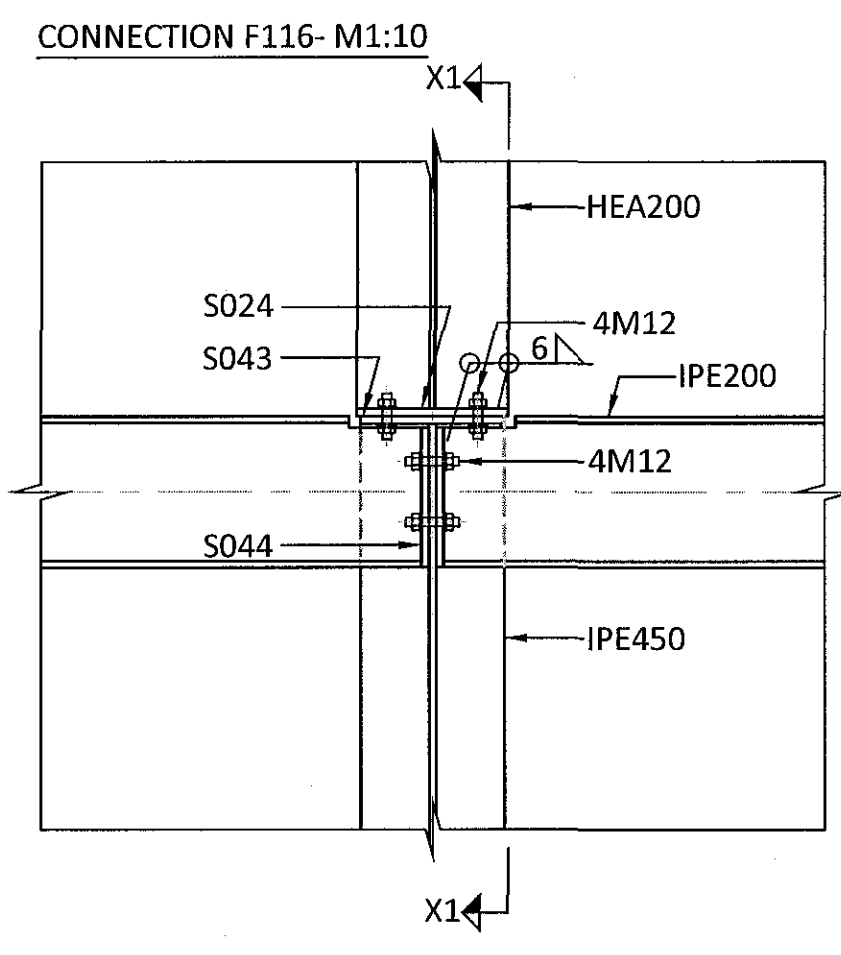

△

V:\Flugvellir\1\Teikningar\1-BURÐARPOL\14014-1-2550.dwg

ARITUNARFULLTRÚA: *[Signature]* 20.05.2019

A 15.05.17 GENERAL CHANGES			
BR.	DAGS.	BREYTING	SÁMB.

ferill
VERKFRÆÐISTOFA

FLUGVELLIR 1 HAFNARFIRÐI
FLIGHT SIMULATOR BUILDING
STEEL STRUCTURE CONNECTIONS

SAMPYKKT: <i>[Signature]</i> KT. 260172-3879			
HÖNNUÐUR	YFIRFARIÐ	DAGS. ÚTG.	DAGS. BRÉYT.
bO	thorri@ferill.is	SB	04.04.17
MÍV.	1:10	TEKNA. NÚM.	BRÉYT.
		14014	1 - 2554 A

Ferill ehf. Mörkin 1 108 Reykjavík Sími: 575 1600 Fax: 575 1601 www.ferill.is