



Sampykkt þann  
20 JUN 2017  
Byggingartulltrúinn í Hafnarfirði  
F.h. Sigurður Steinar Jónsson


STEEL PLATE S035 - t=10mm - M1:5  
S355

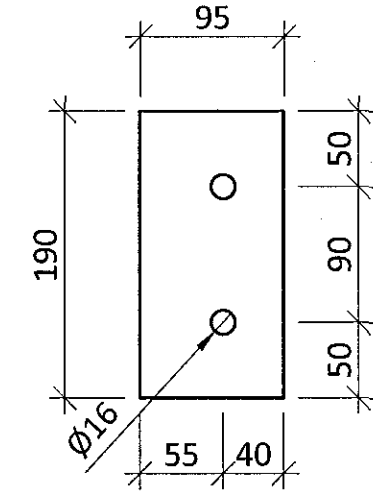


STEEL PLATE S036 - t=10mm - M1:5  
S355

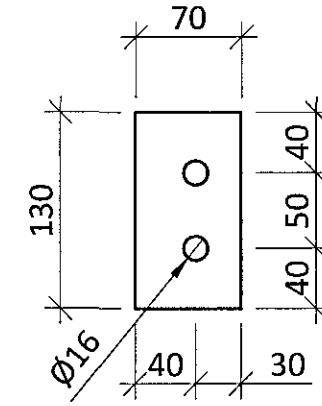


STEEL PLATE S037 - t=10mm - M1:5  
S355

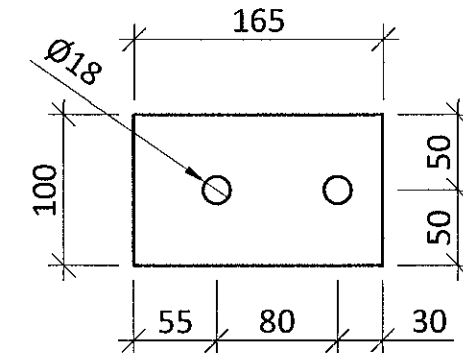


STEEL PLATE S038 - t=10mm - M1:5  
S355

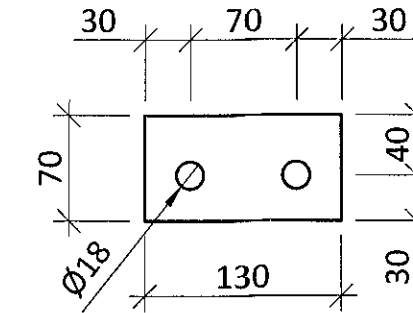


STEEL PLATE S039 - t=10mm - M1:5  
S355

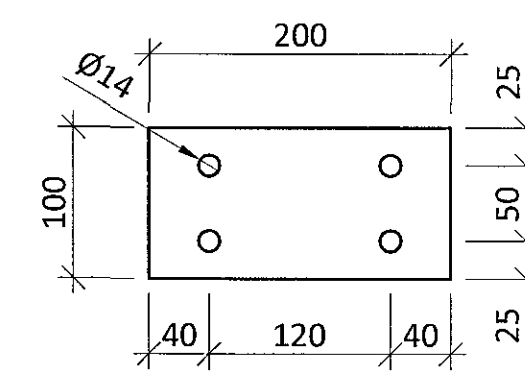


STEEL PLATE S040 - t=10mm - M1:5  
S355

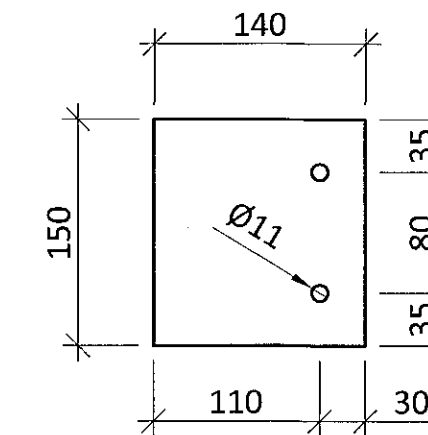


STEEL PLATE S041 - t=10mm - M1:5  
S355

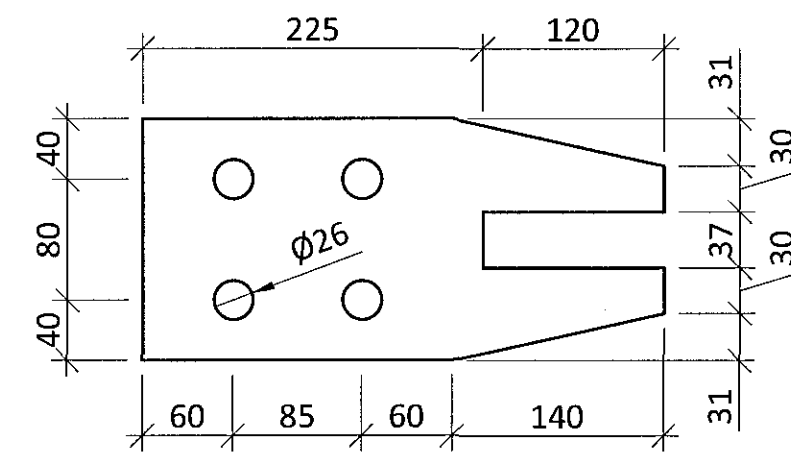


STEEL PLATE S042 - t=10mm - M1:5  
S355

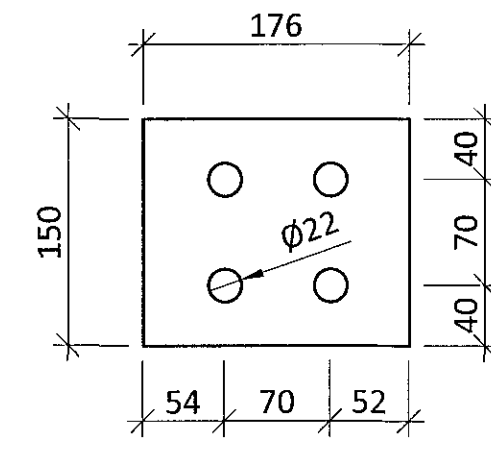


STEEL PLATE S043 - t=10mm - M1:5  
S355

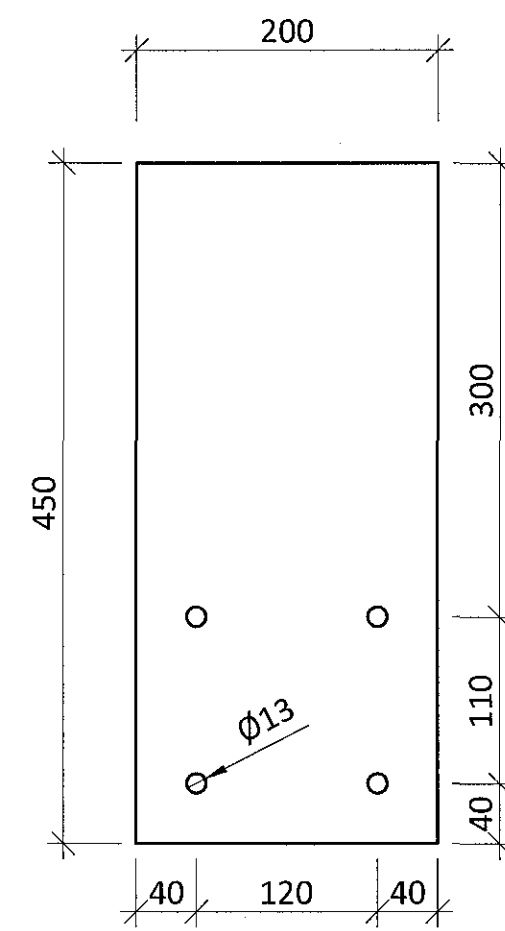


STEEL PLATE S044 - t=10mm - M1:5  
S355

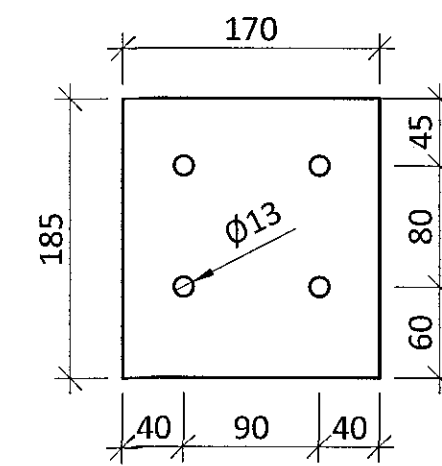


STEEL PLATE S045 - t=10mm - M1:5  
S355

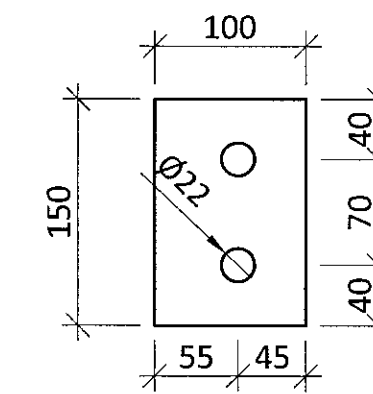


STEEL PLATE S046 - t=15mm - M1:5  
S355

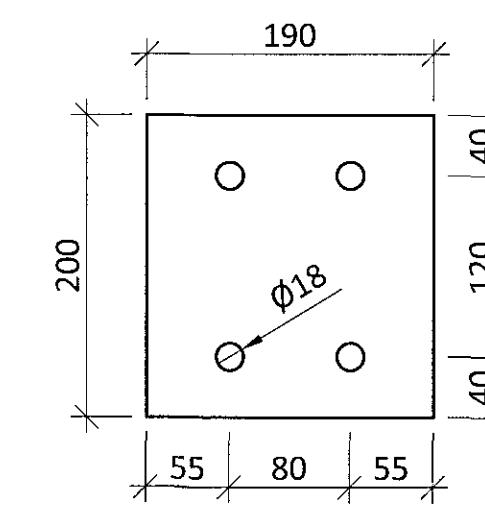


STEEL PLATE S047 - t=20mm - M1:5  
S355

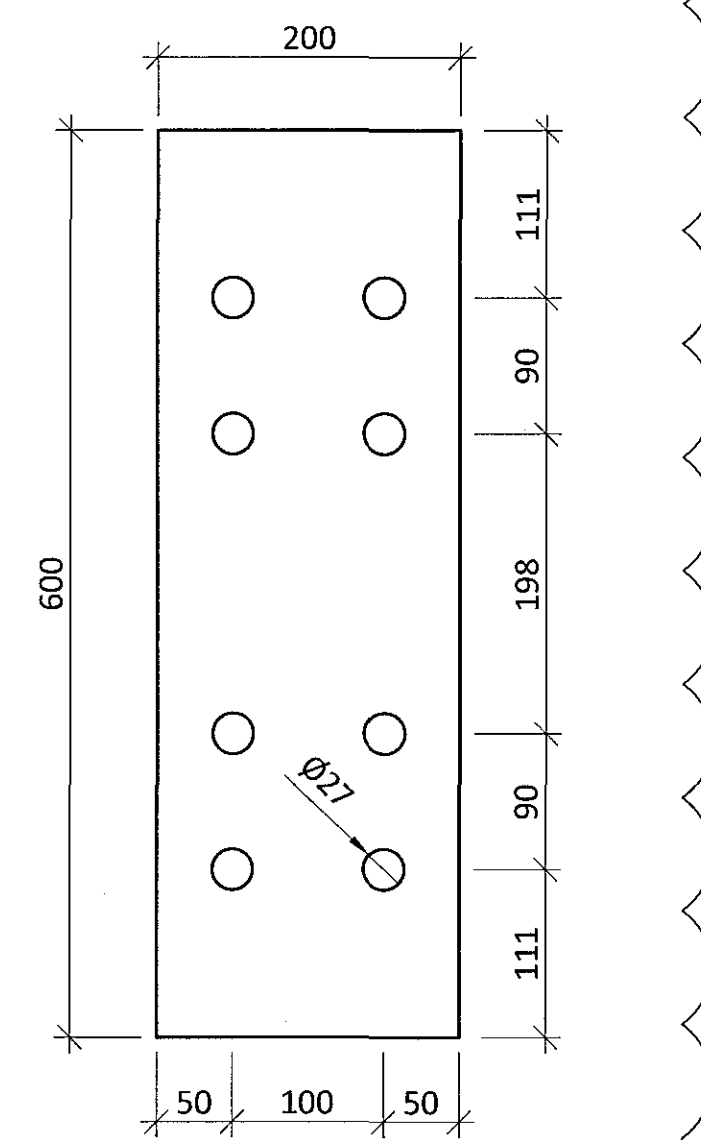


STEEL PLATE S048 - t=10mm - M1:5  
S355

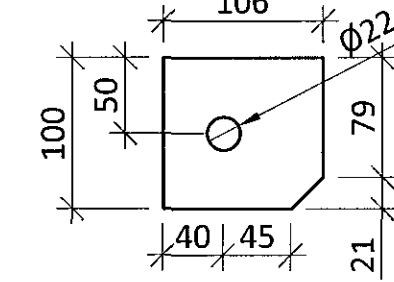


STEEL PLATE S050 - t=10mm - M1:5  
S355

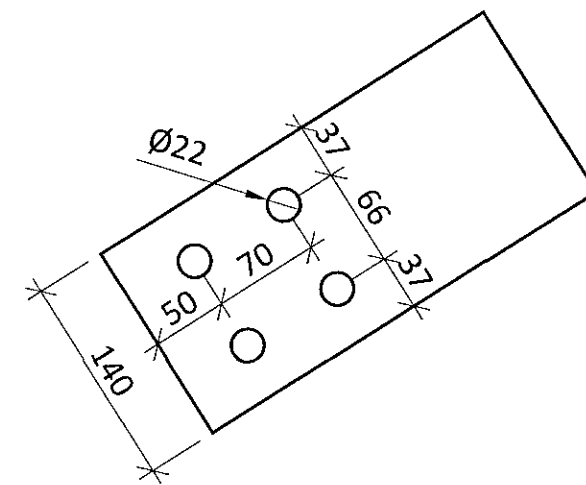


STEEL PLATE S051 - t=10mm - M1:5  
S355

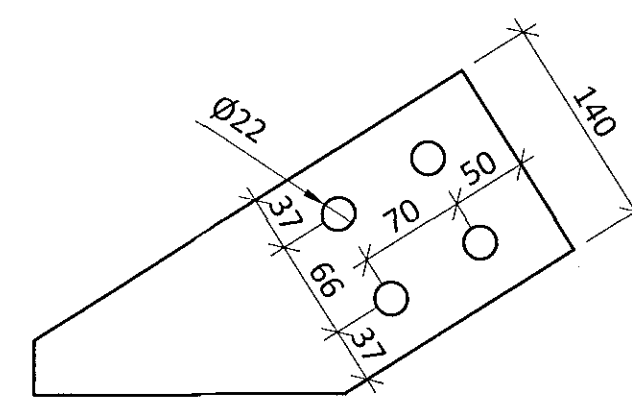


STEEL PLATE S052 - t=20mm - M1:5  
S355

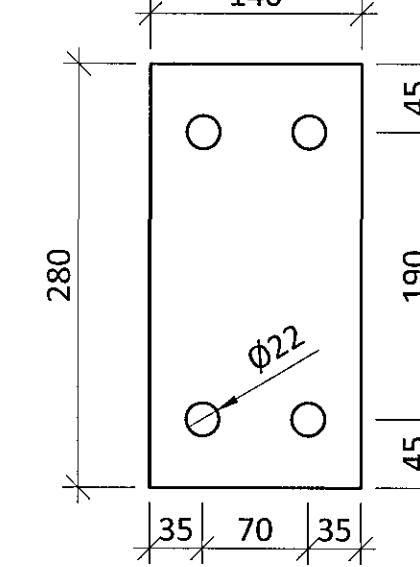


STEEL PLATE S053 - t=10mm - M1:5  
S355

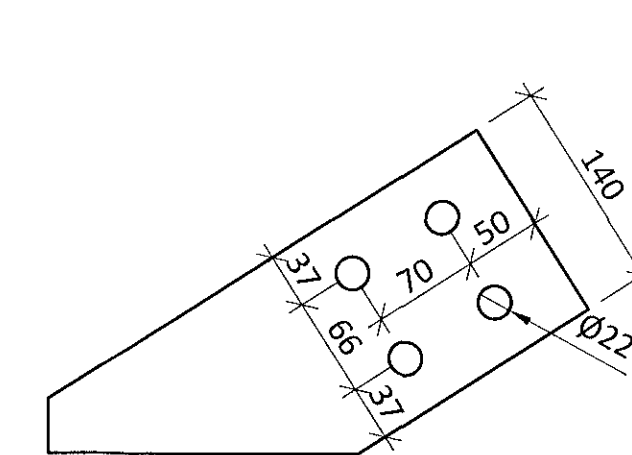


STEEL PLATE S049 - t=10mm - M1:5  
S355

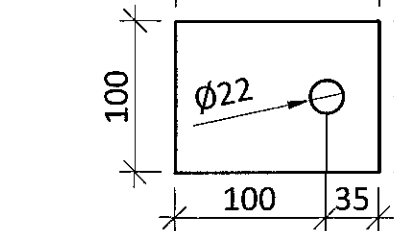


STEEL PLATE S054 - t=20mm - M1:5  
S355

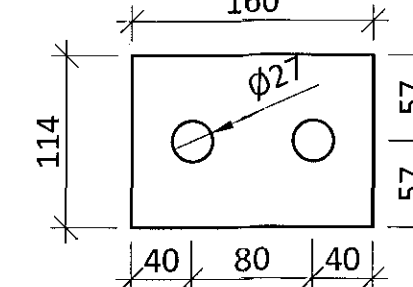


STEEL PLATE S055 - t=15mm - M1:5  
S355

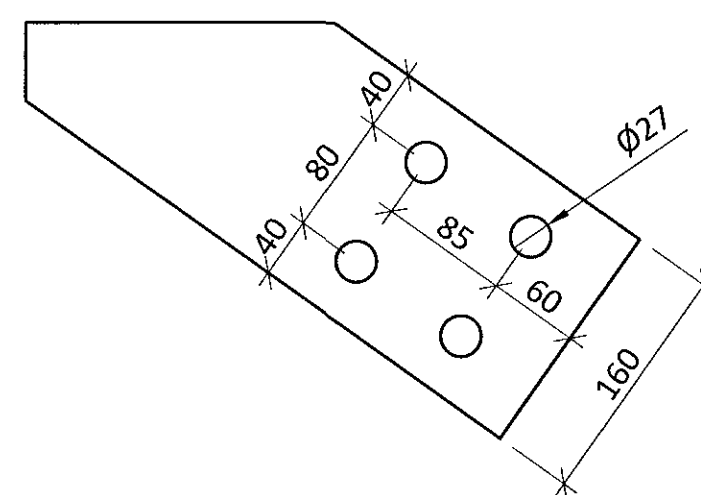


STEEL PLATE S056 - t=10mm - M1:5  
S355

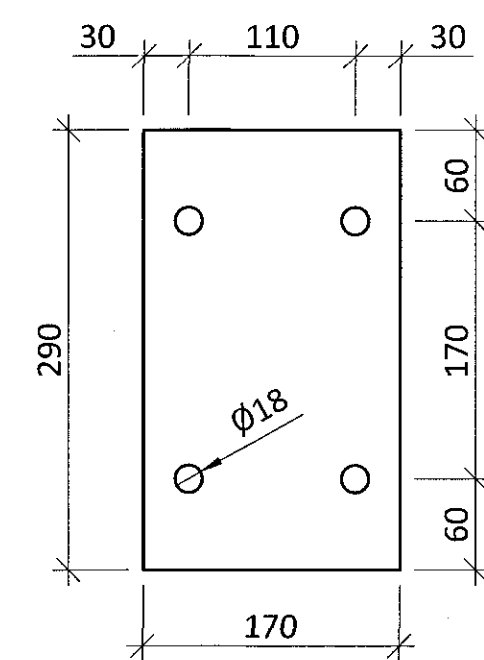


STEEL PLATE S057 - t=15mm - M1:5  
S355

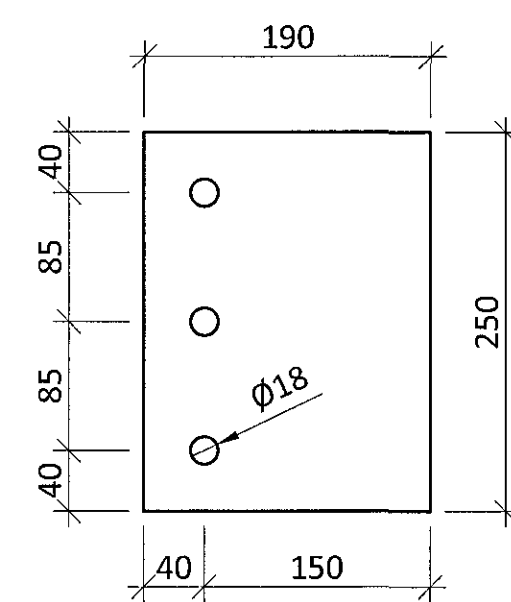

STEEL PLATE S058 - t=10mm - M1:5  
S355

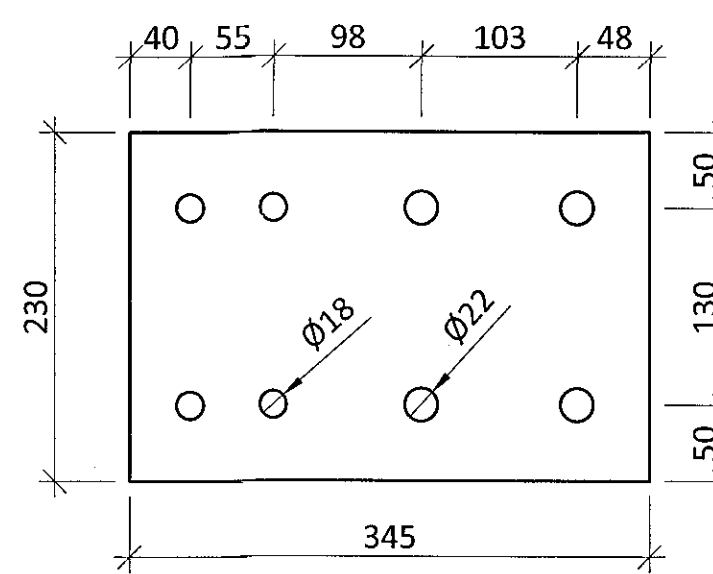

STEEL PLATE S059 - t=10mm - M1:5  
S355

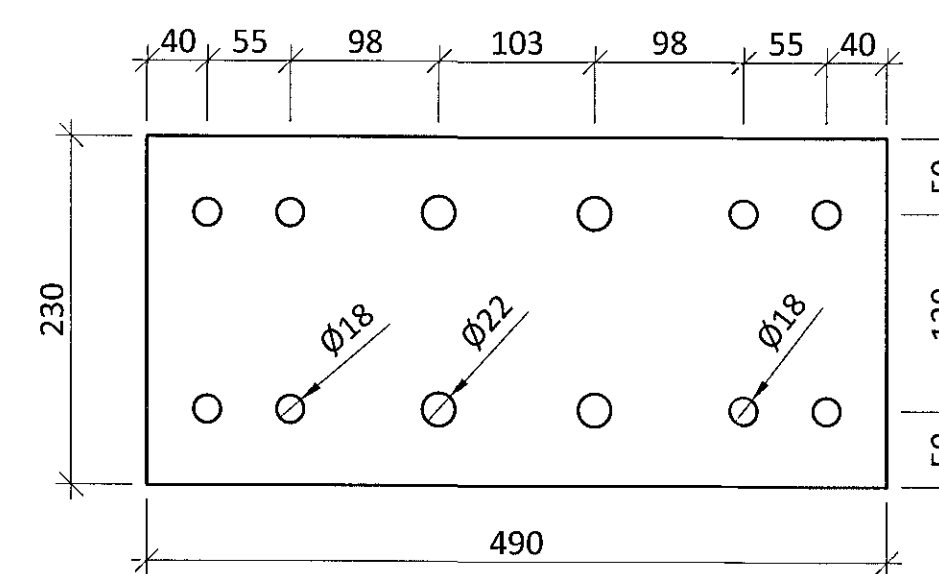

ARTJUN ABRAHAMSSON KT 01/05/2019

A 15.05.17 GENERAL CHANGES			
BR.	DAGS.	BREYTING	SAMP.
<b>ferill</b> VERKFRÆÐISTOFA			

<b>FLUGVELLIR 1</b> HAFNARFIRÐI			
FLIGHT SIMULATOR BUILDING			
STEEL STRUCTURE			
STEEL PLATES			
SAMPYKKT: KT. <i>[Signature]</i>			
HÖNNUÐUR	YRFRARID	DAGS. UTG.	DAGS. BREYTT.
pO	thorri@ferill.is	SB	04.04.17 15.05.17
MKV.	1:10	VERKNR.	TEIKN. NR.
		14014	1 - 2562
Ferill ehf. Mörkin 1 108 Reykjavík Sími: 575 1600 Fax: 575 1601 www.ferill.is			