
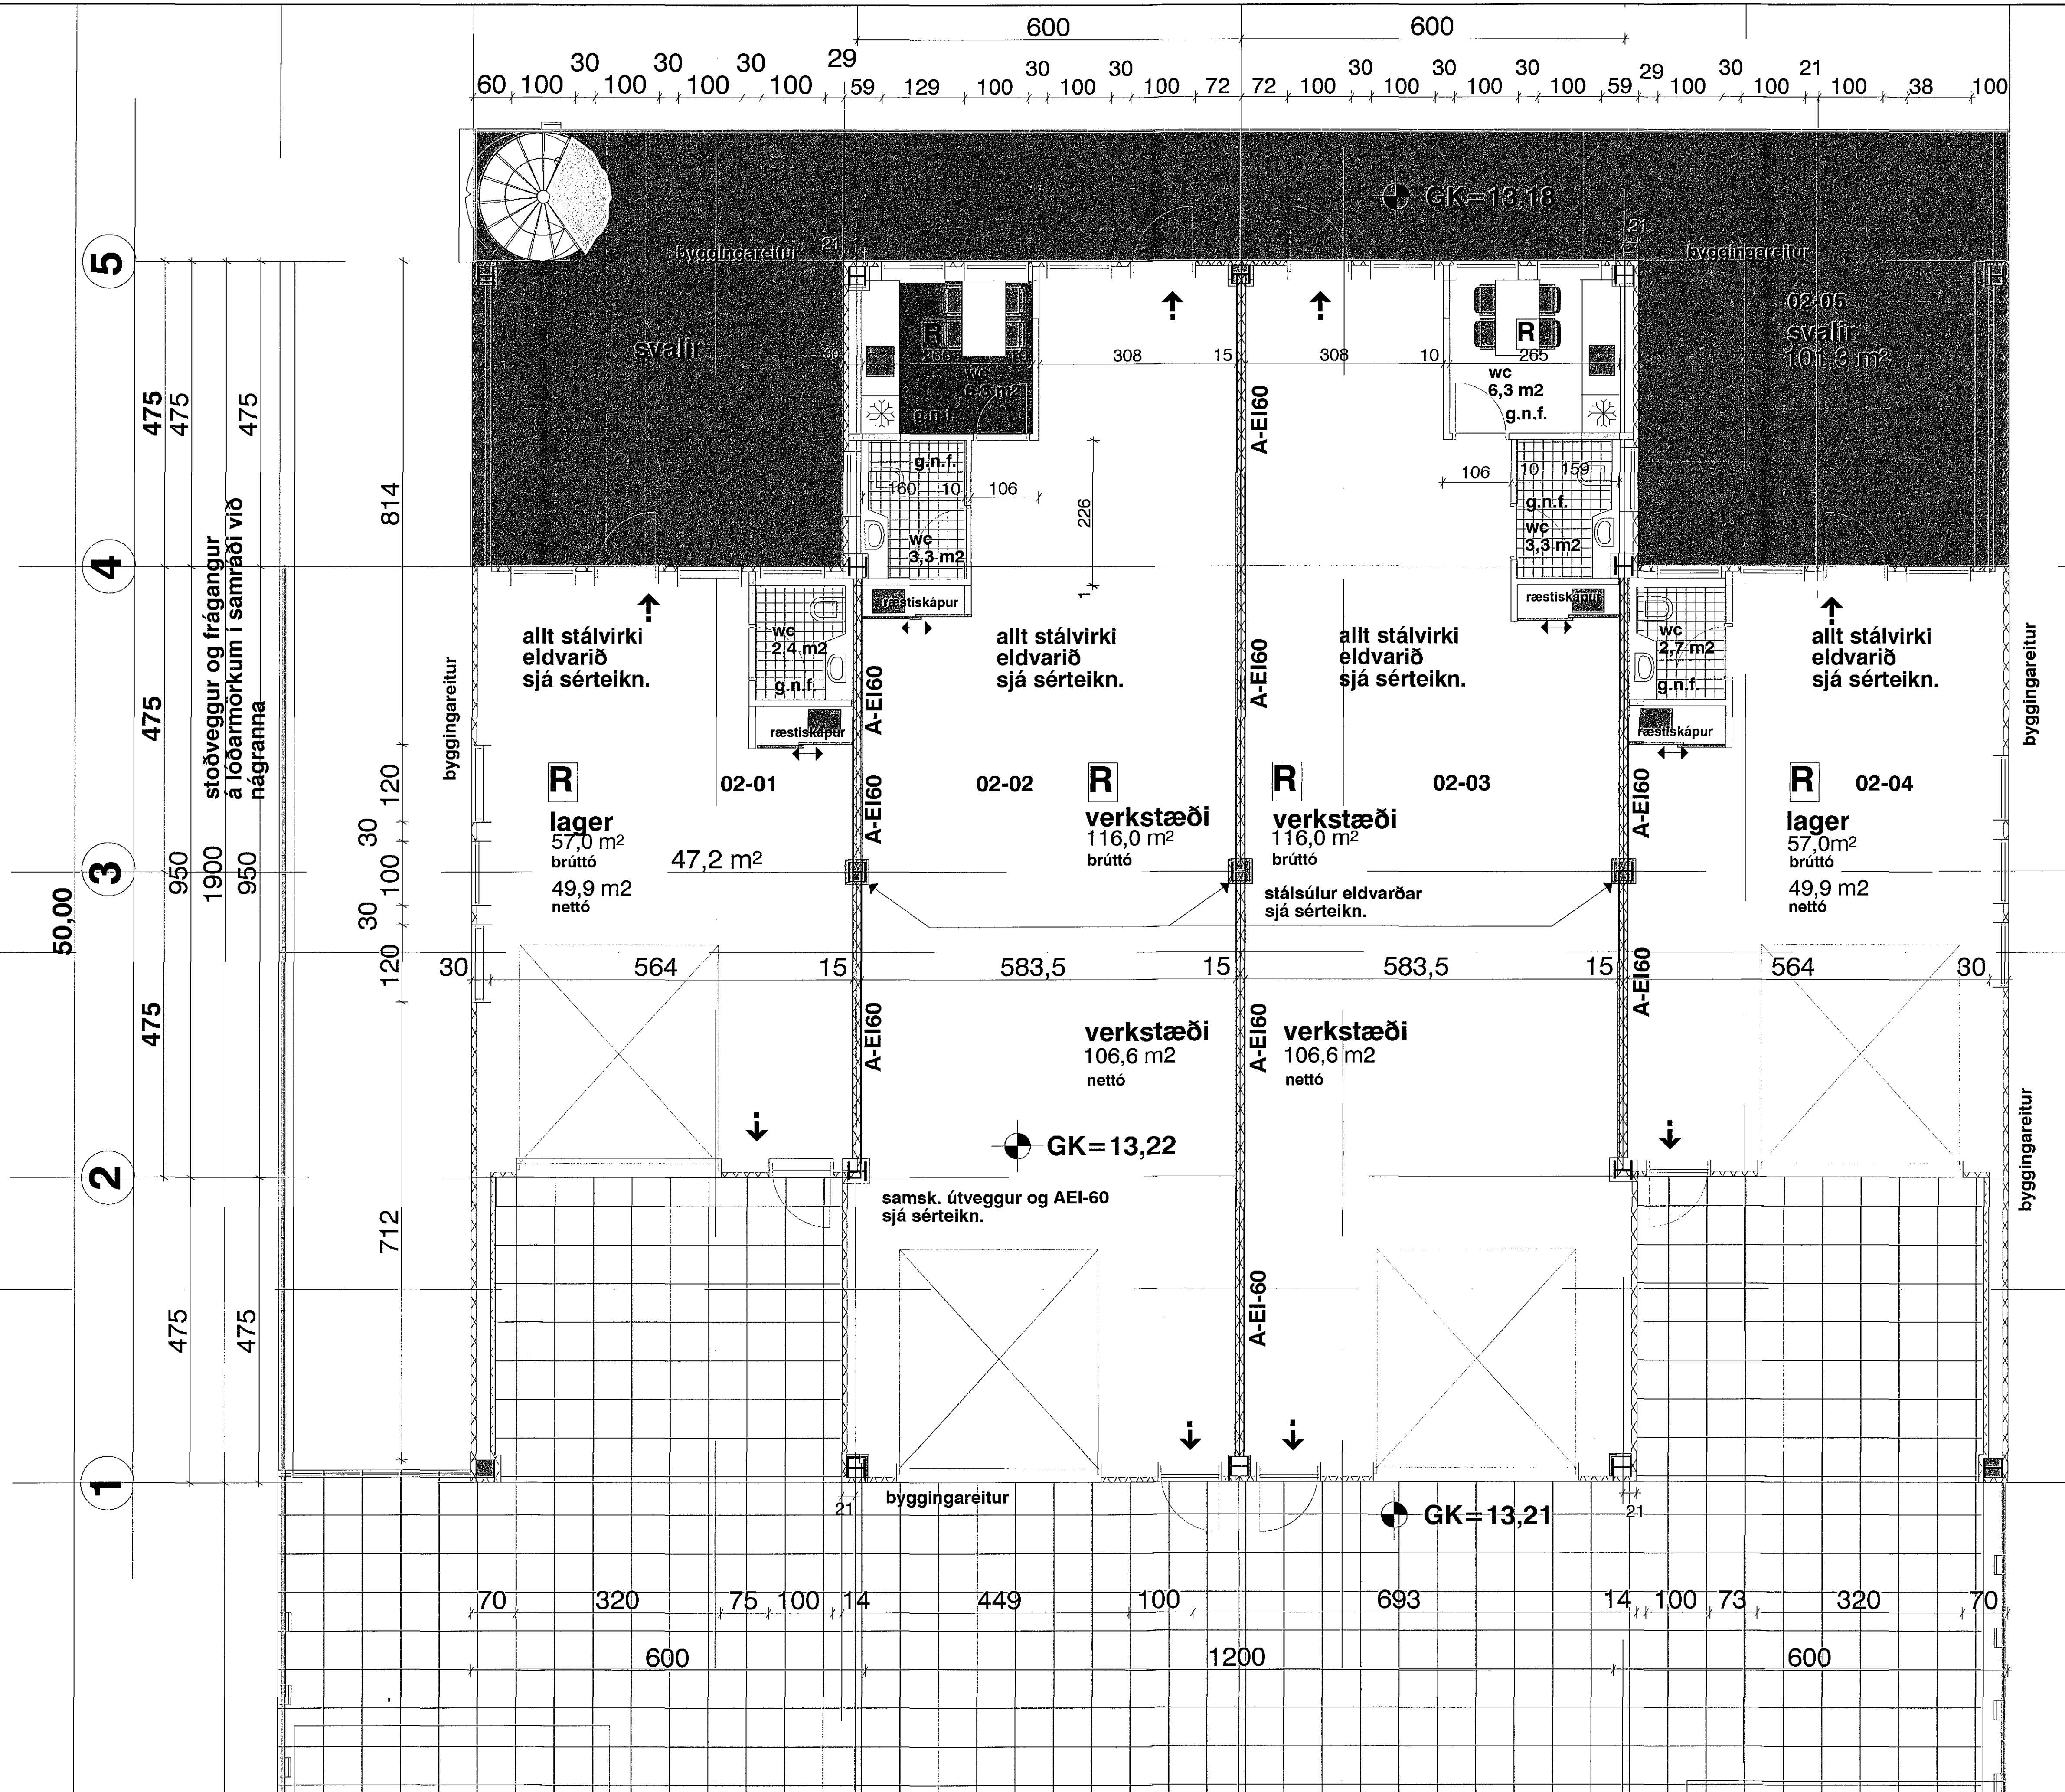


1608344 01.04.2017

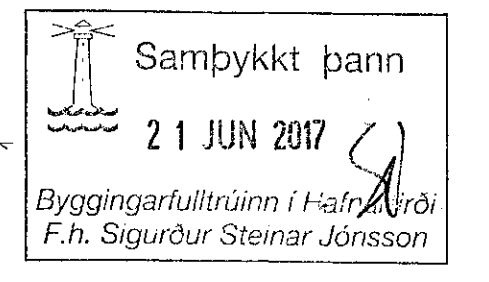

rampinn sam. með lóð nr. 10 samkv. samþykkt

TEKNIÞJÓNUSTAN SF
Lágmúla 5 - 108 Reykjavík
s.581 5844 fón. 598 0723
e-mail auðunn@th.is
auðunn koka
250250-3989

Hvaleyrarbraut 12 Hfj.
Grunnmynd 2 hæðar
Lágsþennulagnir
Rallagnateikning

Handað: AK	Dags: 12.2016
Telken: AK	Yfirfarid:
Kvartd: 1:50	Blað:
Nr.: 162202	Af.:

Br. Dags. Breyting