
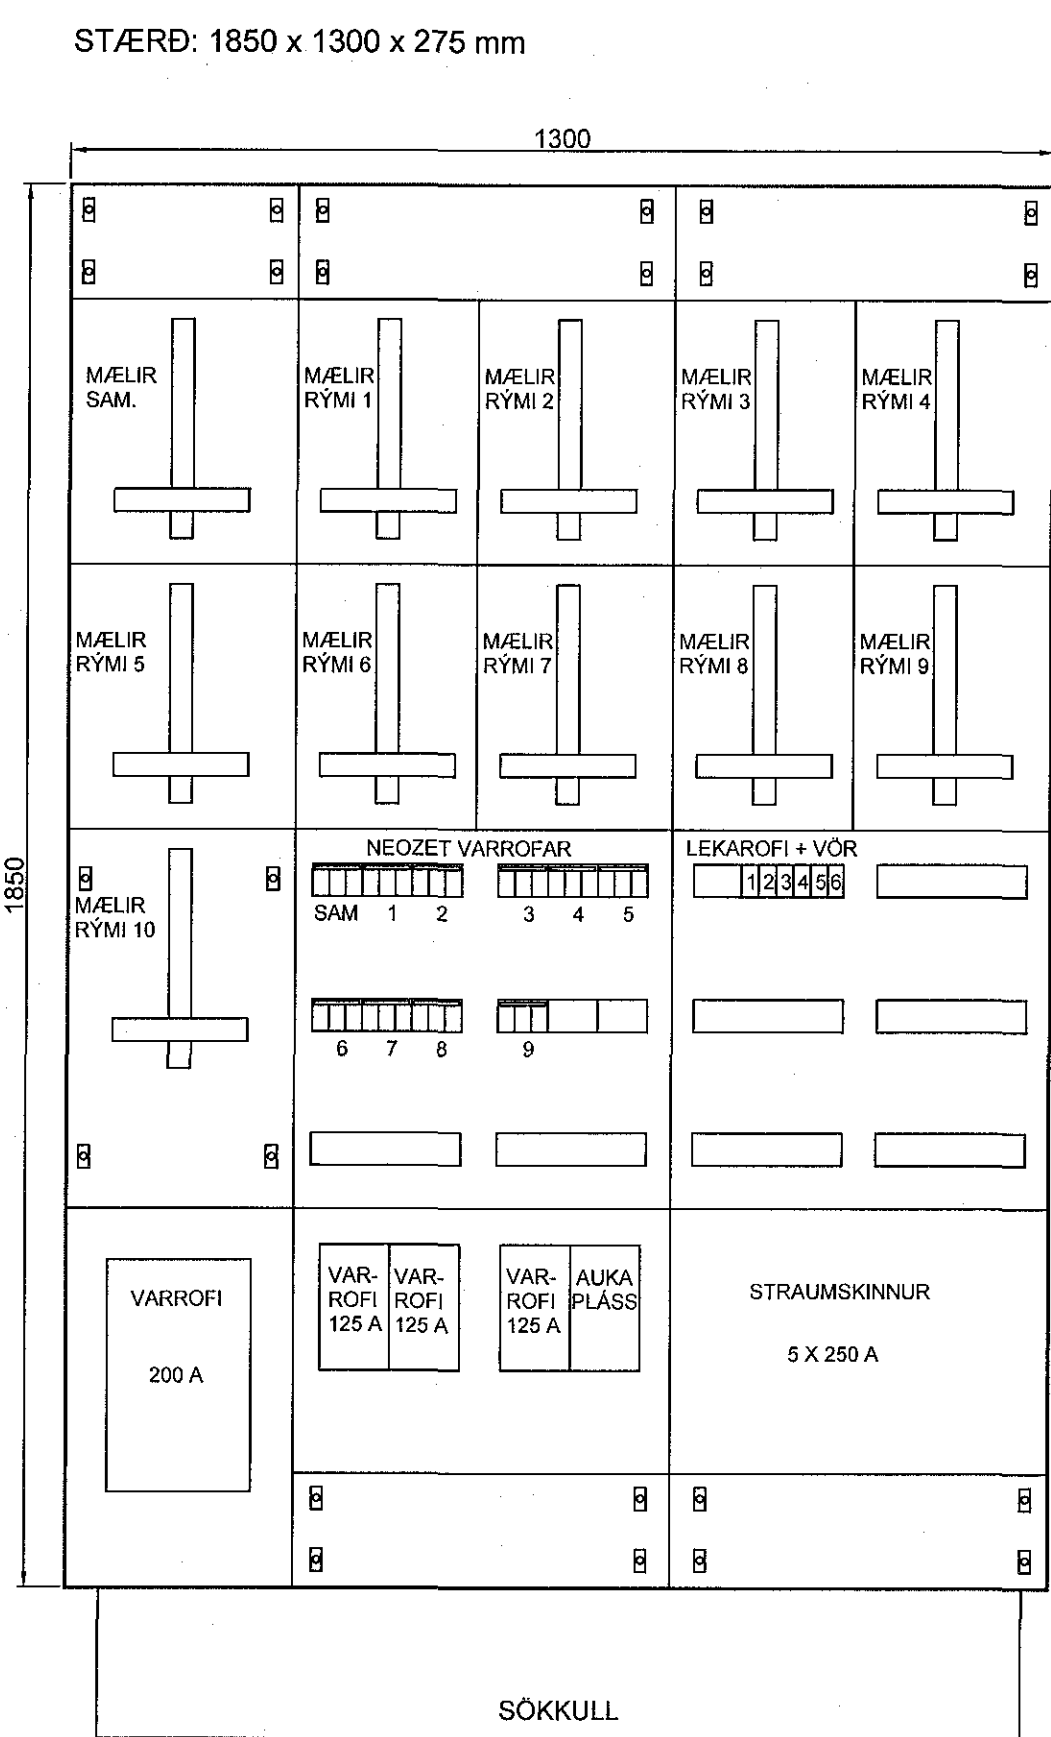


1601463 24.9.2016


Sampykkt þann
21 JUN 2017
Byggingarfulltrúinn í Hvalfelli
F.H. Sigurður Steinar Jónsson

TAFLA TA. 3N 400/230V 50Hz

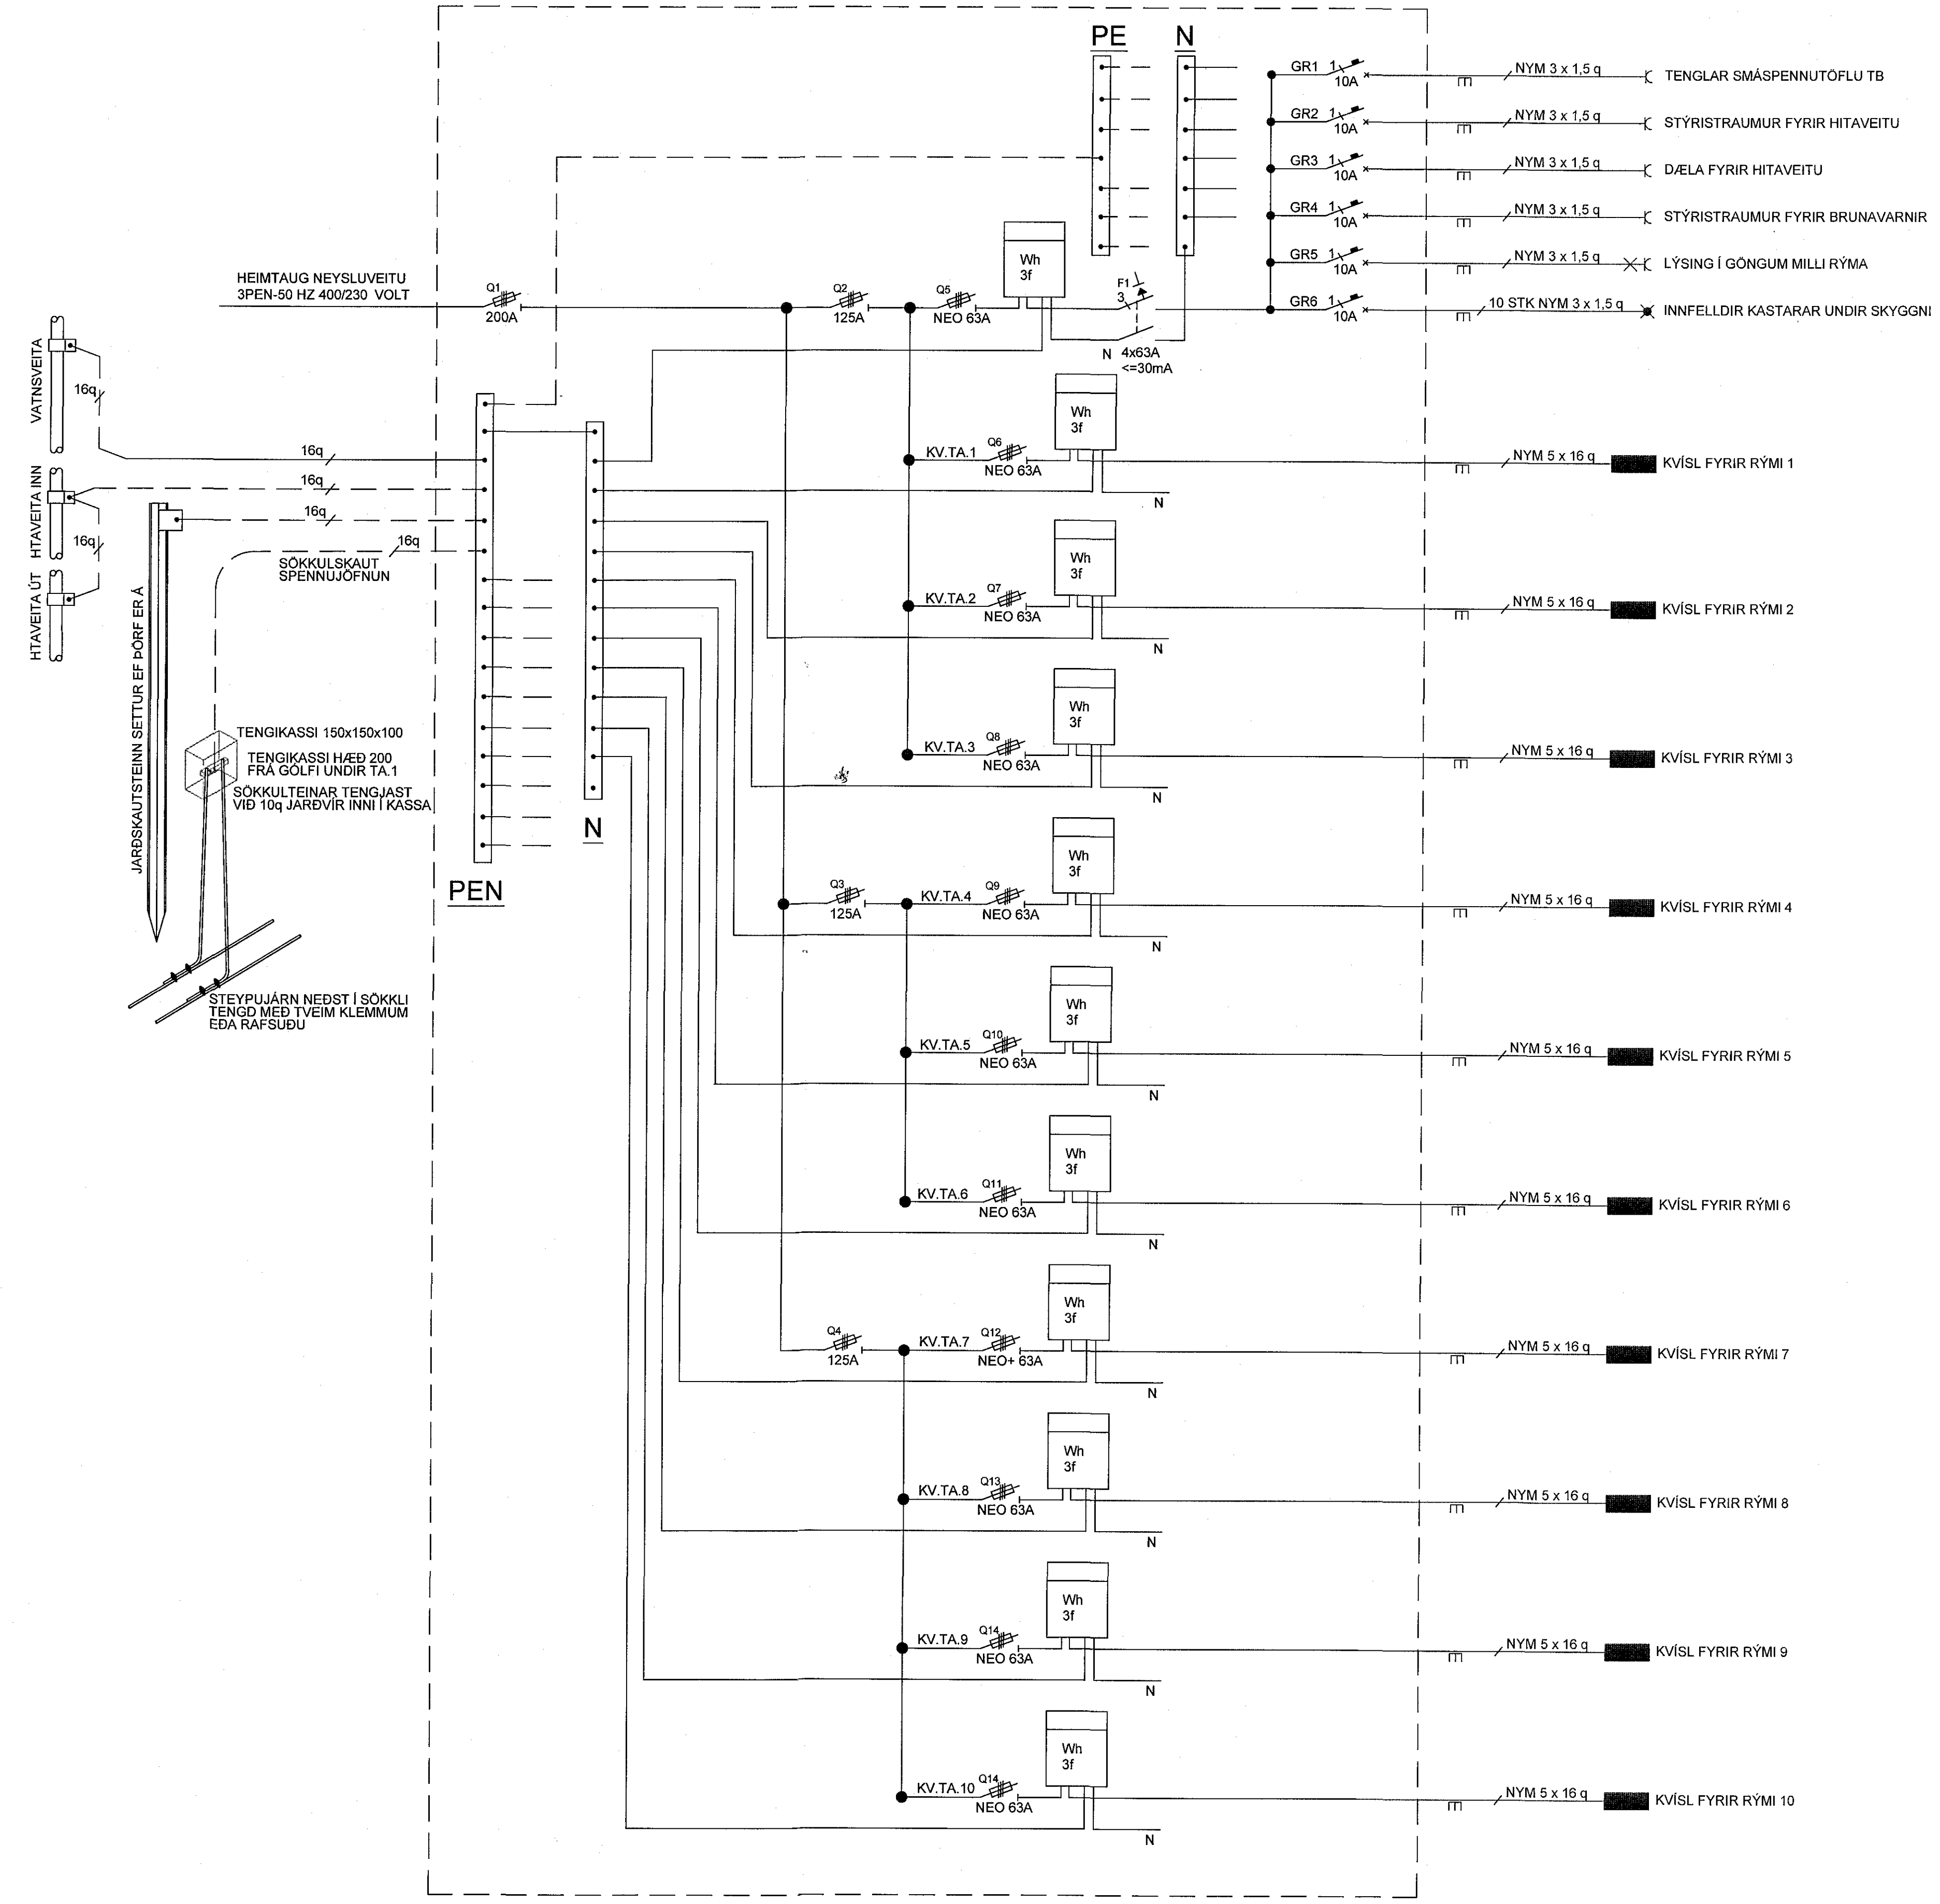

ÚTLIT TÖFLU TA mkv 1:10

EINLÍNUNYND TA

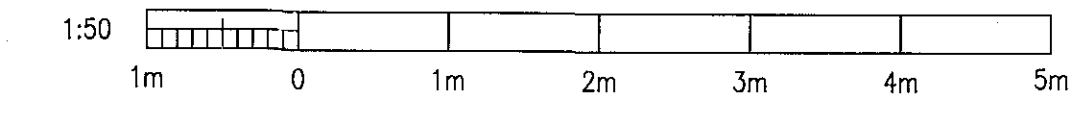

Aðalhönnuður Guðni Pálsson arkitekt FAI Kennitala 291246 4519			
1	10.09.2016	Fjálgun rýma og tilfaringar	MS MS
Br.	Dags.	Breyting	Br. Sp.
HVALEYRARBRAUT 24, HF. Endurbýgt af Gísla Guðmundssyni NÝJAR RAFLAGNIR LÁGSPENNA EINLÍNUNYND og ÚTLIT ADALTÖFLU			
LJÓSTÆKNI Raflagnateikningar Magnús Sigurðsson raflagnateiknari, löggr. raflagnateiknari Salkáni 26, 105 Reykjavík, kt. 011241 7519 Sími: 896 0559, vefur: ljostækni.is			
Höfundur:	MS	Tekni:	MS
Sampykkt af:	LT	KL:	011241 7519
Tölvuskrá:	LT2015/Hvalfjarbraut24/Guðni Pálsson ark.		
Mkv.:	Stöðlað: A1		
Dagur:	25.11.2015	Nr.:	LT251115 Blað 1/9