



1 2 3 4 5 6 7 8 9 10 11 12 13 14 15 16

AG01383 27-03-2017

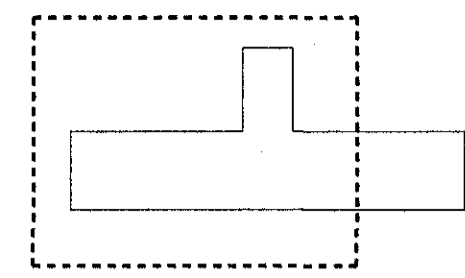


LYKILMYND

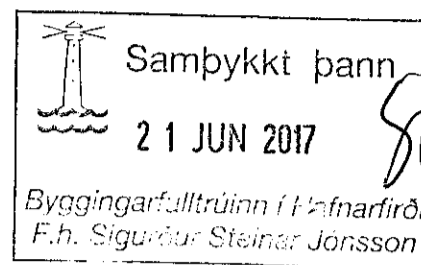

TÁKN - SKÝRINGAR

Rafmagnstafa íbúðum: 25mm + 20mm frá T1
Smáspennutafa íbúðum: 2x20mm frá F1

A
B
C
D
E
F
G
H

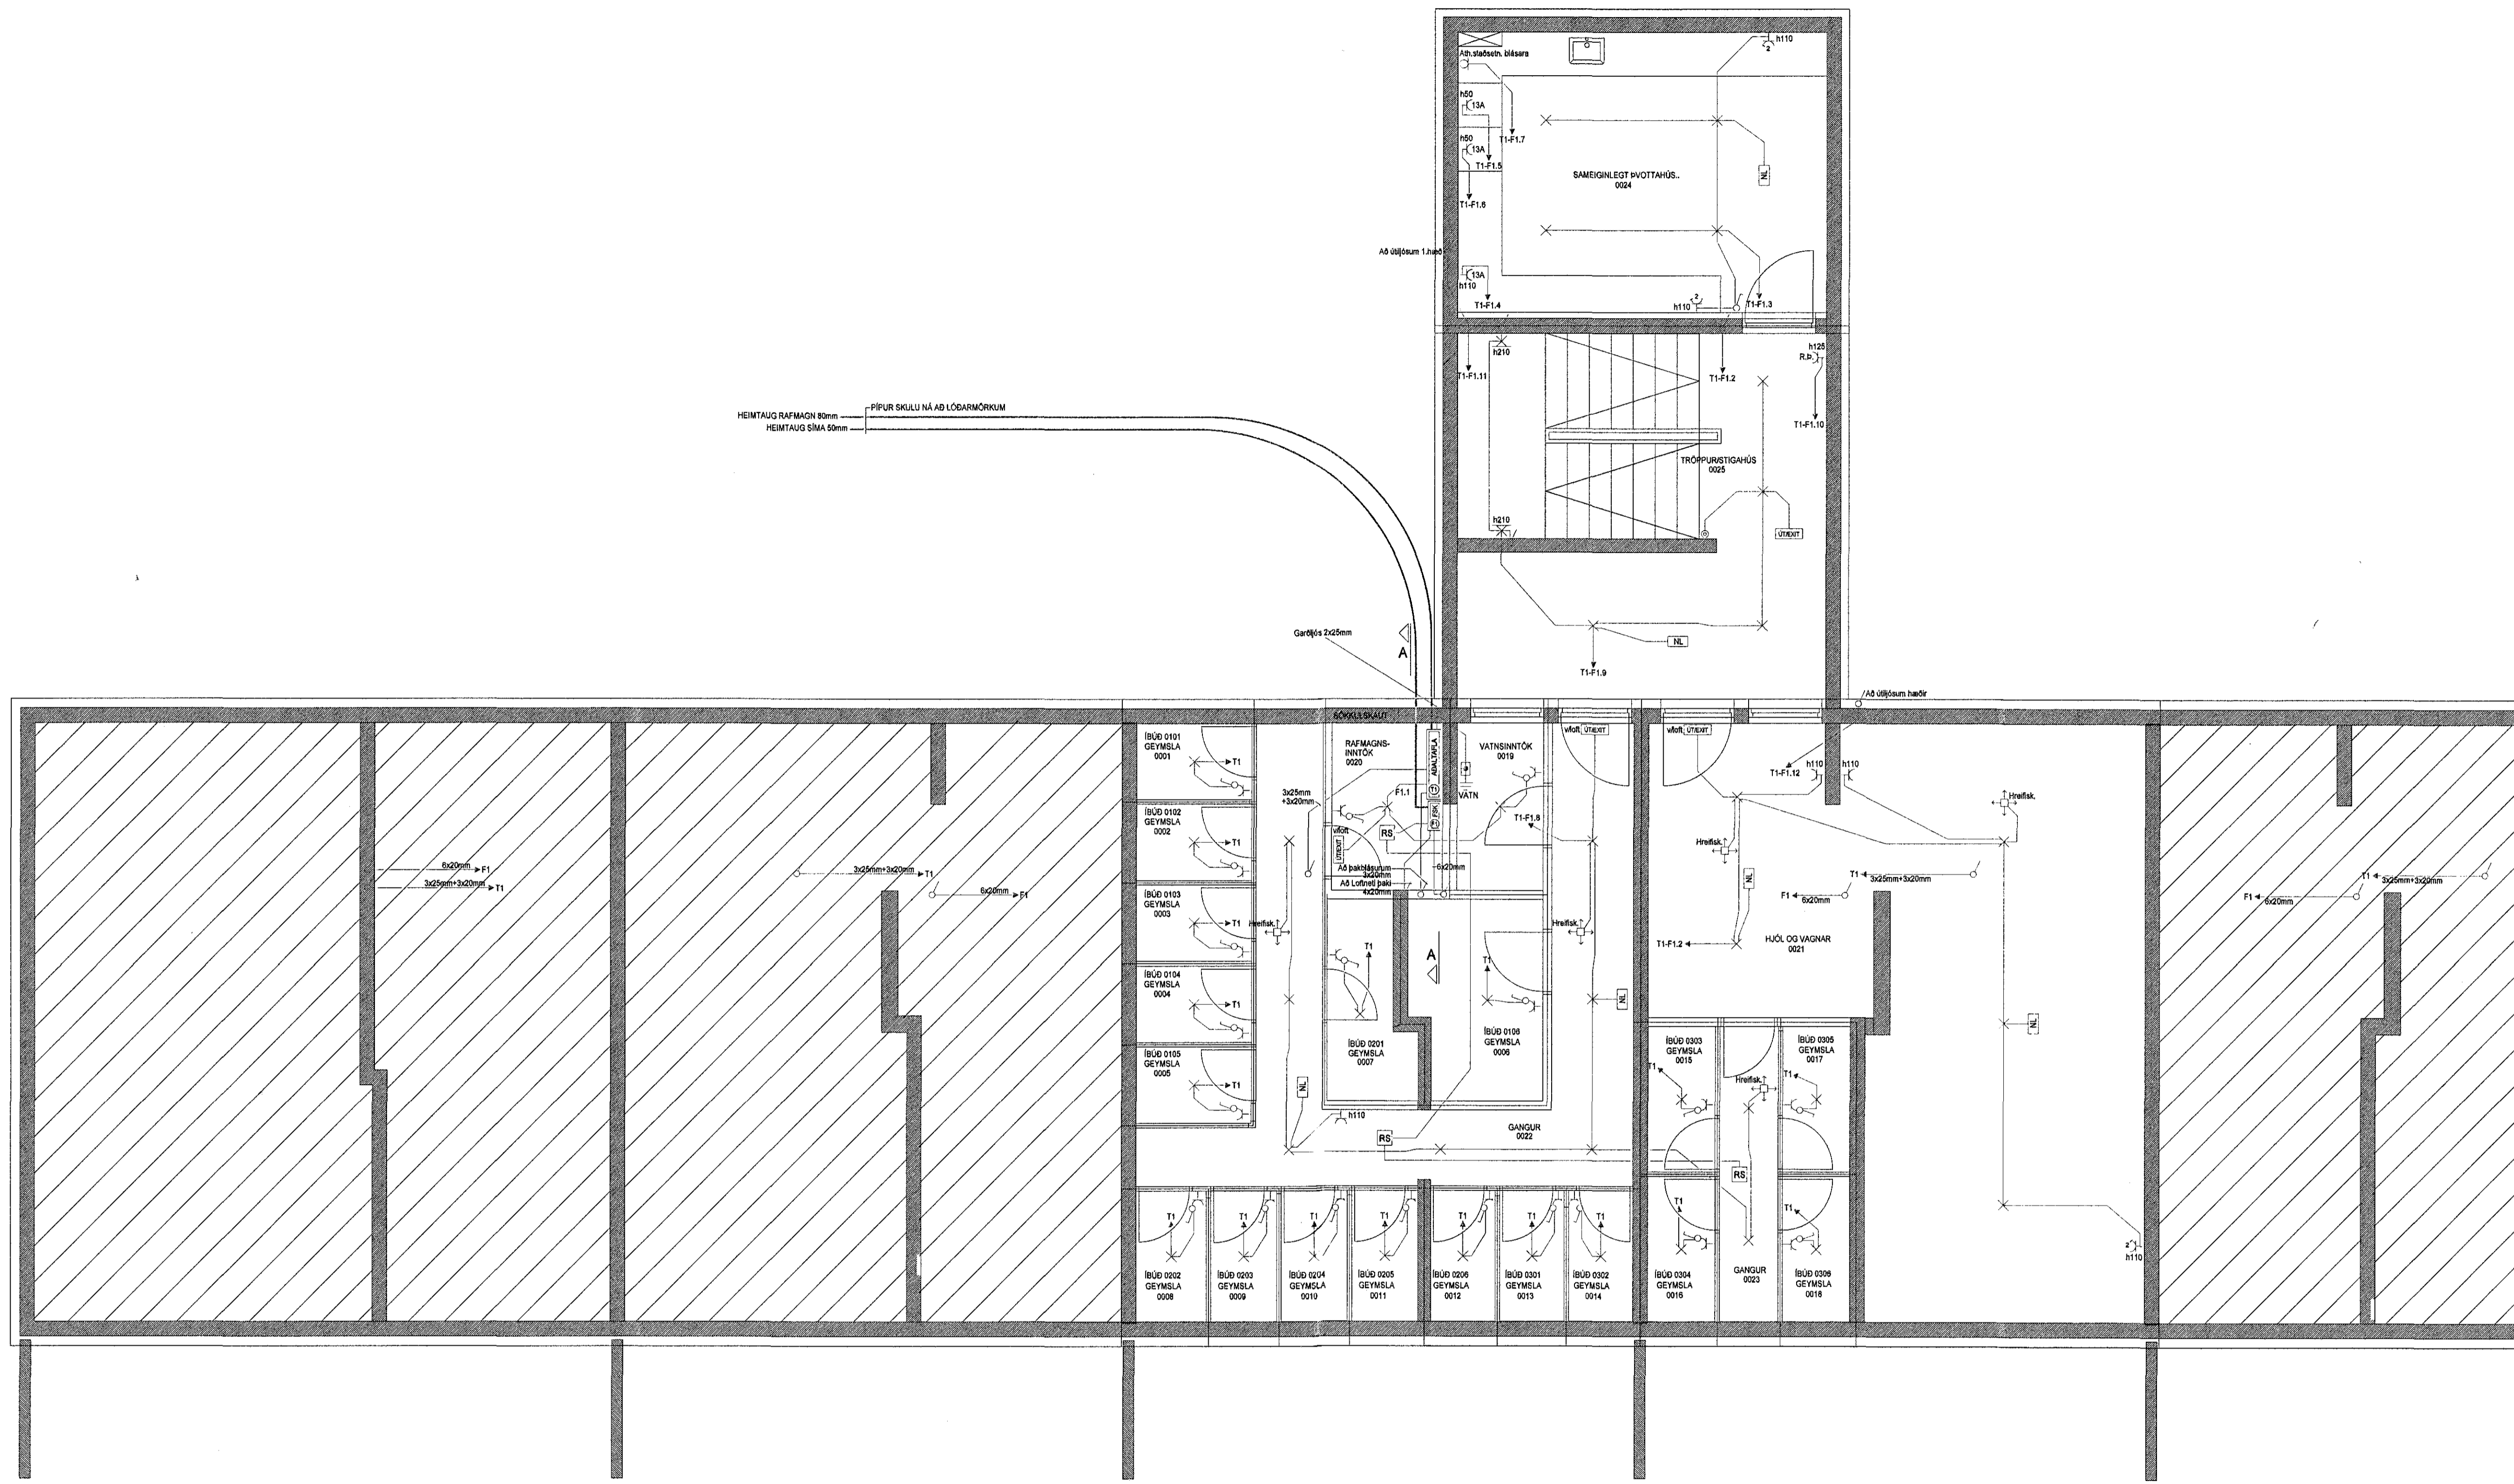

1 2 3 4 5 6 7 8 9 10 11 12 13 14 15 16

LX TEIKNISTOFA
Skipholti 37, 108 Reykjavík, IS
+ (354) 568 0388
www.lumex.is

HELGI KR. EIRIKSSON KT. 110196-2789

Hönnun: HKE
Teiknað: PHS
Yfirfarið: HKE

Verkefni: BJARKAVELLIR 1C

Dags: 16.12.2015
Mík: 1:50
Tölvuheit: GRBJARKAVELLIR1C

Verkhúti: GRUNNMÝND KJALLARI A
RAFLAGNIR

Teikning blað: LX-RAF-01

Handwritten signature

A
B
C
D
E
F
G
H