



Samþykkt þann  
21 JUN 2017  
Byggingarfulltrúinn í Hafnarfirði  
F.h. Sigurður Steinar Jónsson

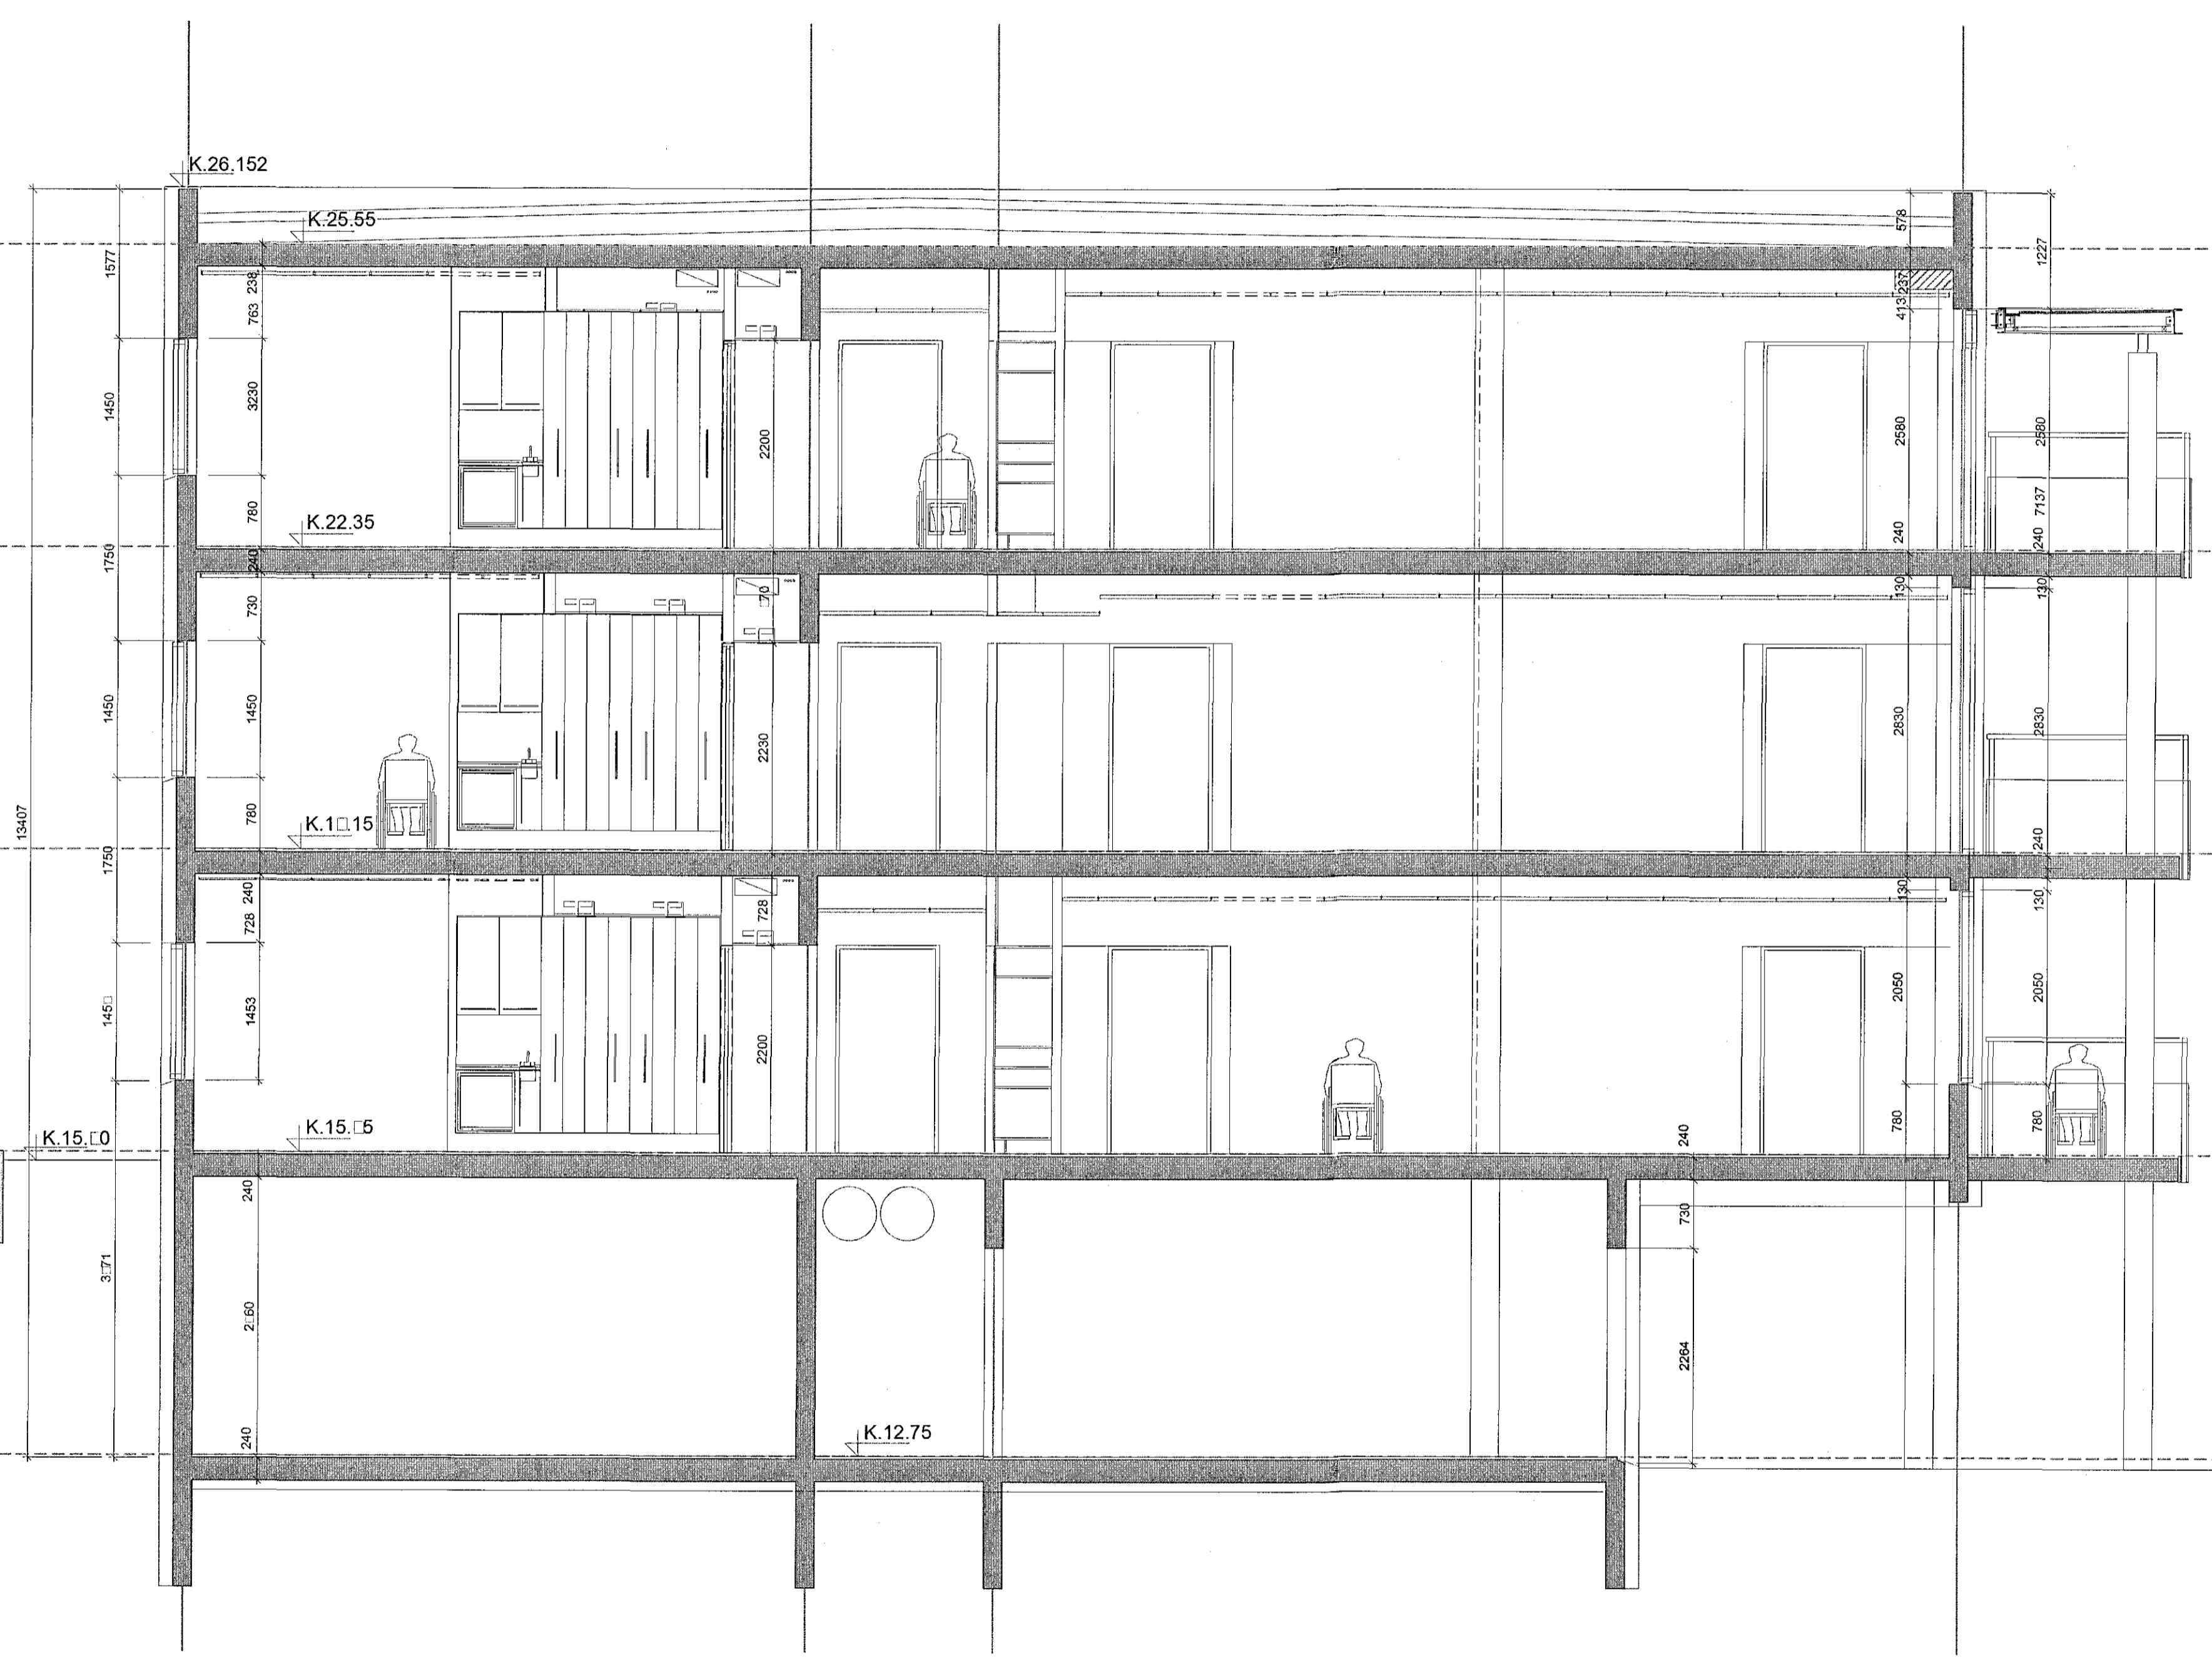

D:  
C:  
B:  
A:  
BREYTINGAR: DAGS:

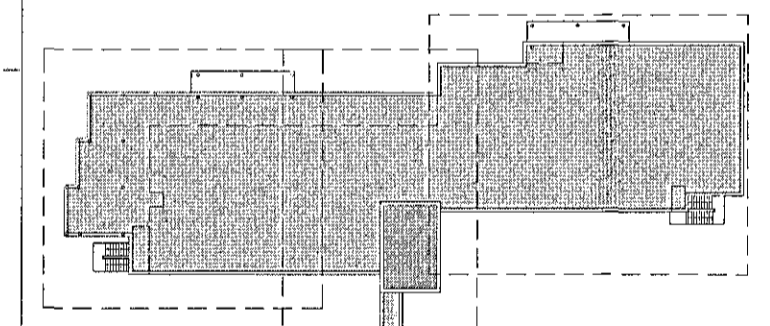

VERKTEIKNINGAR

SÖLVANGUR HJÚKRUNARHEIMILI 2016  
SÖLVANGSVEGI 2 HAFNARFIRÐI  
VERK: SOLV 1533  
KVARDI: 1.50  
DAGS: 01.03.2017  
TEIKN: JBP  
SKRÁ: 1533-Gunnur.dwg

ÚTI INNI

**ARKITEKTAR**  
ÞINGHÖLTSSTRÆTI 27 101 REYKJAVÍK  
SÍMAR 5927660 & 5627668 FAX 5927661  
NETFANG ub@uisi.is VEFFANG www.uisi.is  
BALDUR Ó. SVAVARSSON ARKITEKTAR FAI  
120357-5149  
JEN DÓR ÞÓRVALDSSON ARKITEKTAR FAI  
021256-7579

A-220