



Samþykkt þann
21 JUN 2017
Byggingarfulltrúinn í Hafnarfirði
F.h. Sigurður Steinar Jónsson

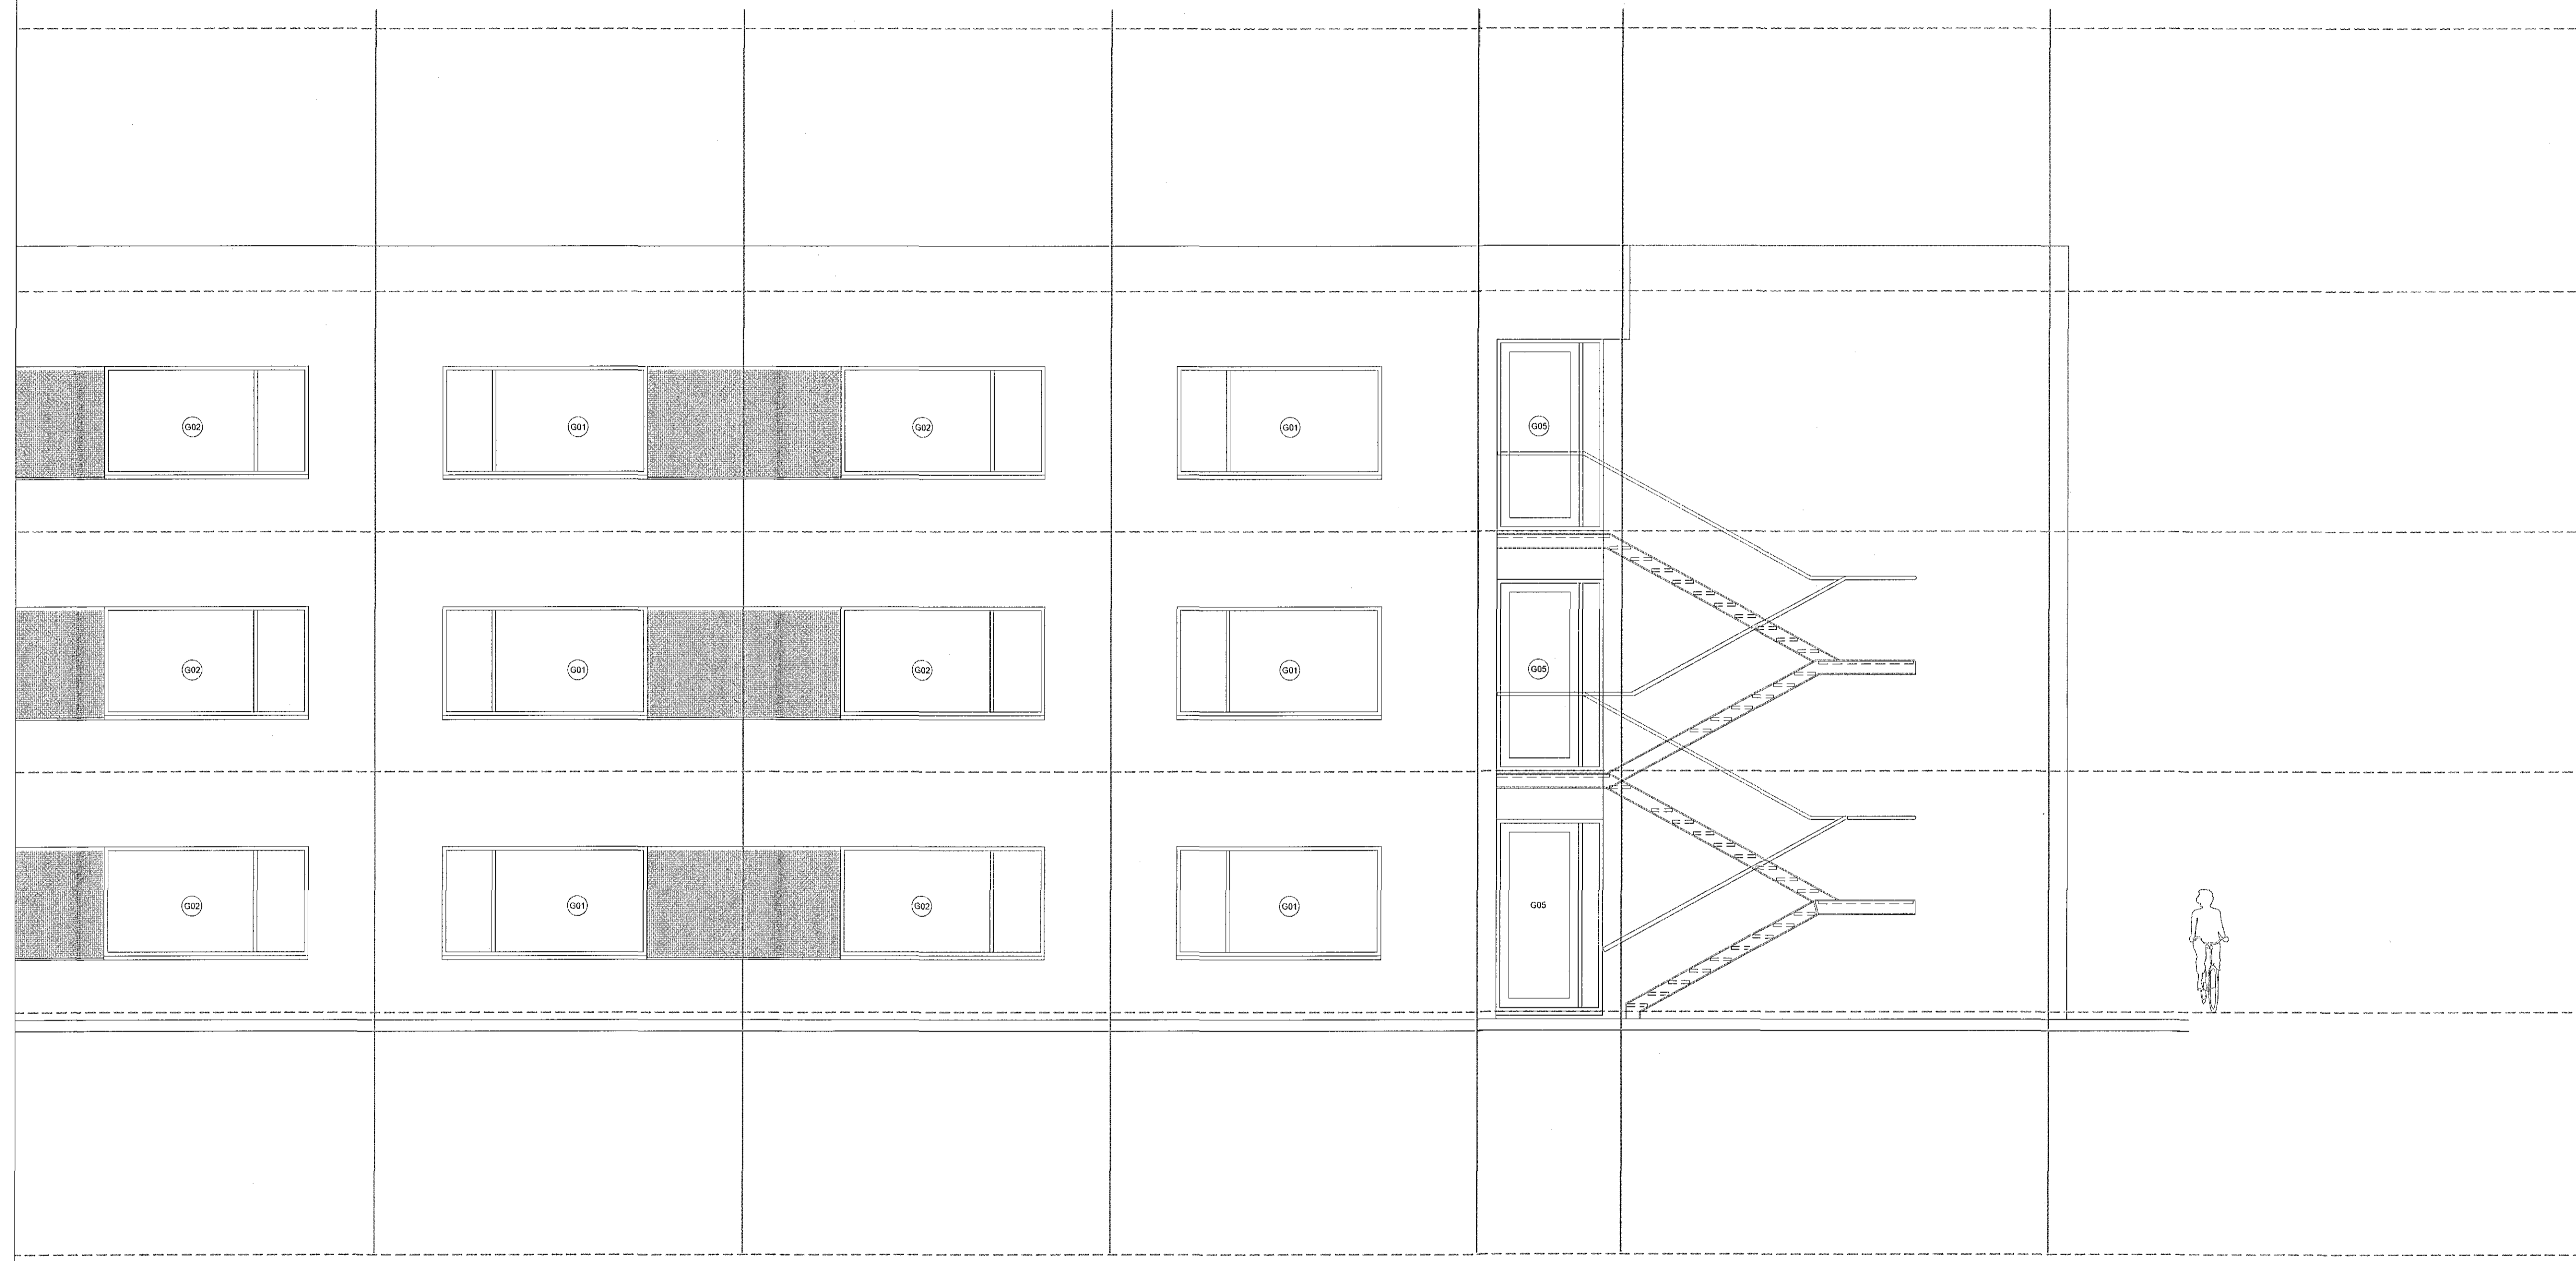

D:
C:
B:
A:
BREYTINGAR: DAGS:

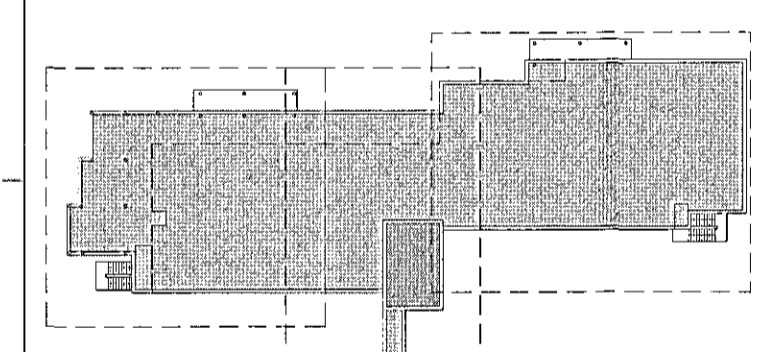

VERKTEIKNINGAR

SÖLVANGUR HJÚKRUNARHEIMILI 2016
SÖLVANGSVEGI 2 HAFNARFIRÐI
VERK: SOLV 1533
KVAÐI: 1:50
DAGS: 01.03.2017
SUBV-ÚTLIT/SNID 3 AF 3 TEIKN: JPB
SKRÁ: 1533-Grunnur.dwg

ÚTI **INNI**

ARKITEKTAR
ÞINGHÖLTSSTRÉTI 27 101 REYKJAVÍK
SÍMAR 5987660 & 5687666 FAX 5987661
NETFANG urbulis VEFFANG www.ubul.is
BALDUR Ó. SVAVARSSON ARKITEKTAR FAI
180357-5149
JÓN ÞÓR ÞORVALDSSON ARKITEKTAR FAI
021256-7579 **A-230**