



Samykkt þann
21 JUN 23W
Byggingartullrúnn í Þríakri
F.h. Sigurður Steinar Jónsson

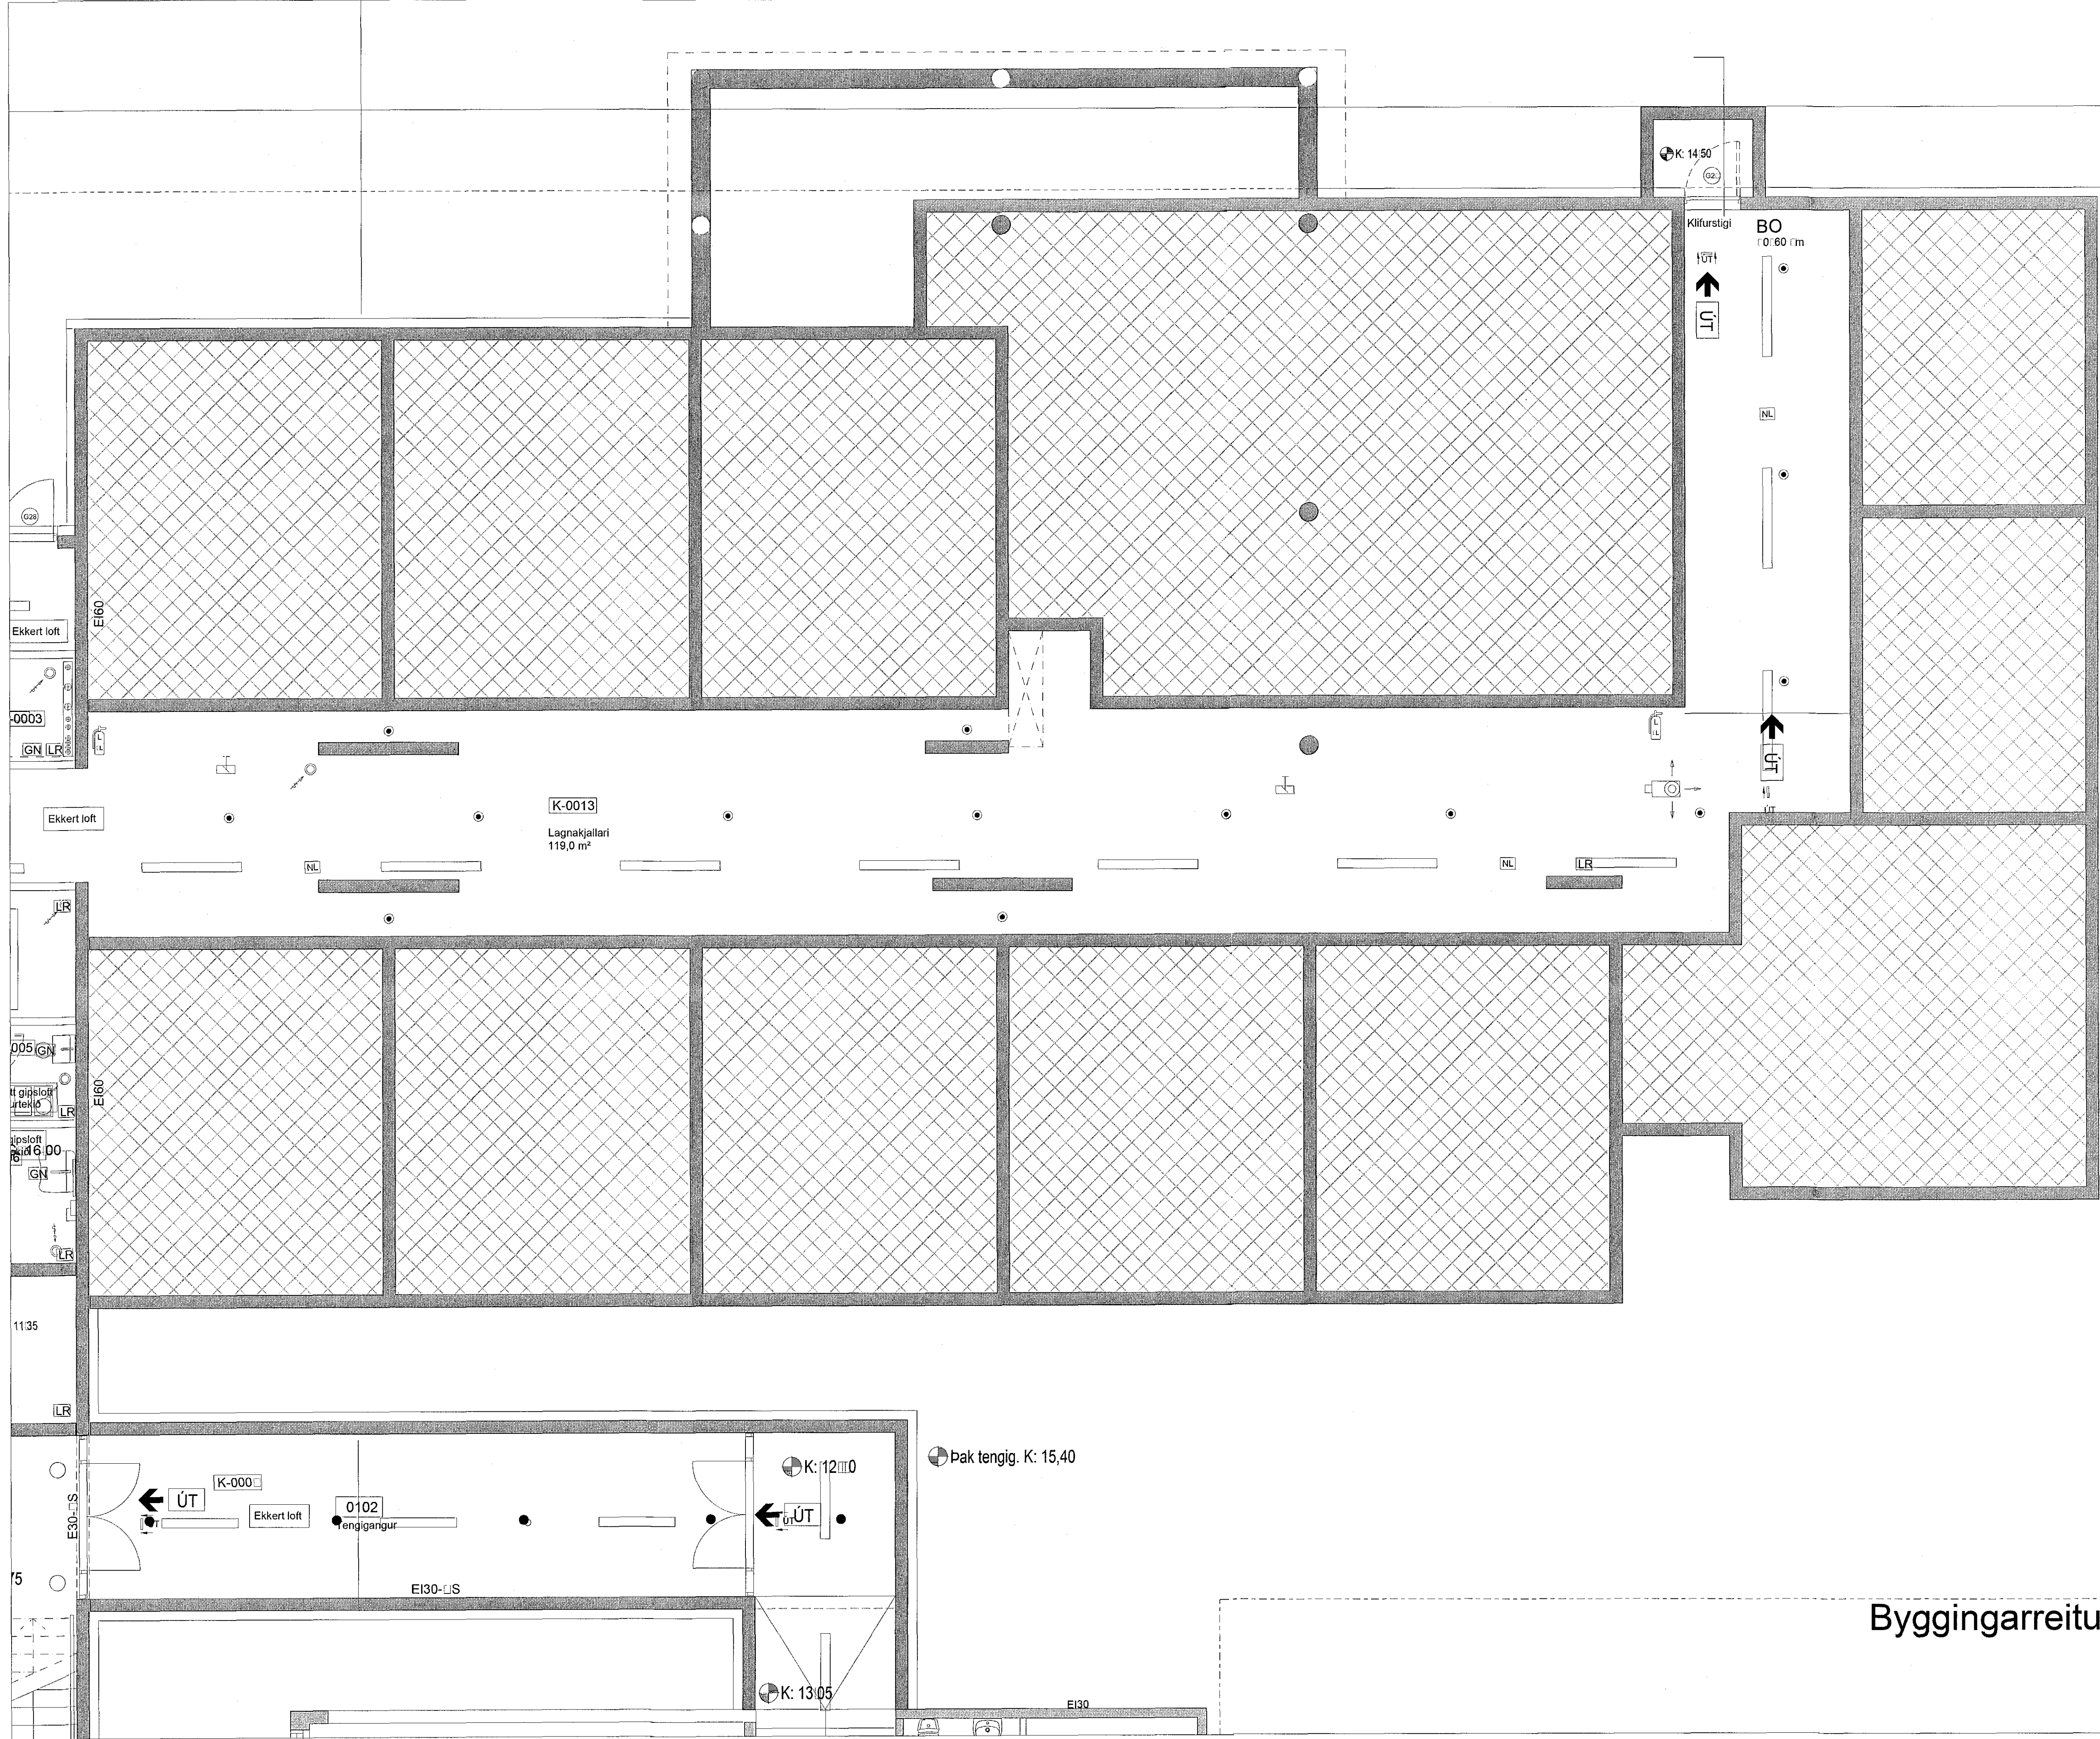

D:
C:
B:
A:
BREYTINGAR: DAGS:

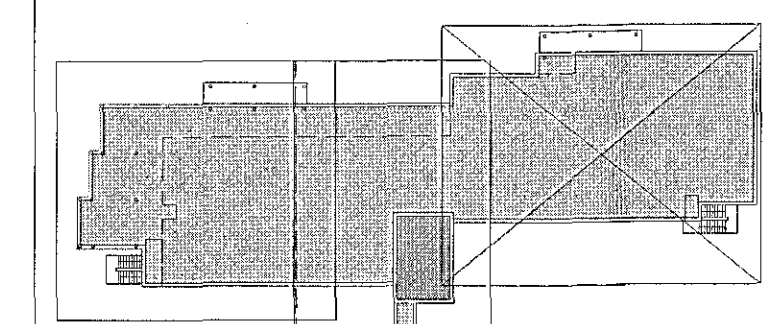

VERKTEIKNINGAR

SÖLVANGUR HJÚKRUNARHEIMILI 2018
SÖLVANGSVEGI 2 HAFNARFIRÐI
VERK: SOLV 1533
KVARDI: 1:50
DAGS: 01.03.2017
LOFTA-LAN KJALLARA TEIKN: Jpb
3 AF 3 SKRÁ: 1533-Grunnur.dwg

ÚTI **INNI**

ARKITEKTAR
ÞINGHÖLFSSTRÁTI 27 101 REYKJAVÍK
SÍMAR 5987660 & 5627660 FAX 5987661
NETFANG u@ul.is VEFFANG www.ul.is
BALDUR G. SVAVARSSON ARKITEKTAR FAI
120357-5149
JÓN ÞÓR ÞÓRVALDSSON ARKITEKTAR FAI
021256-7579 **A-414**

Byggingarreitur