
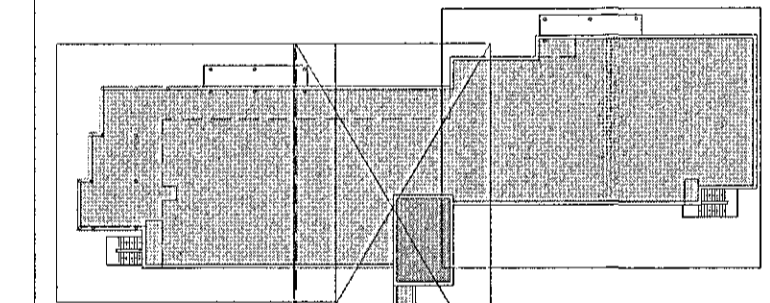
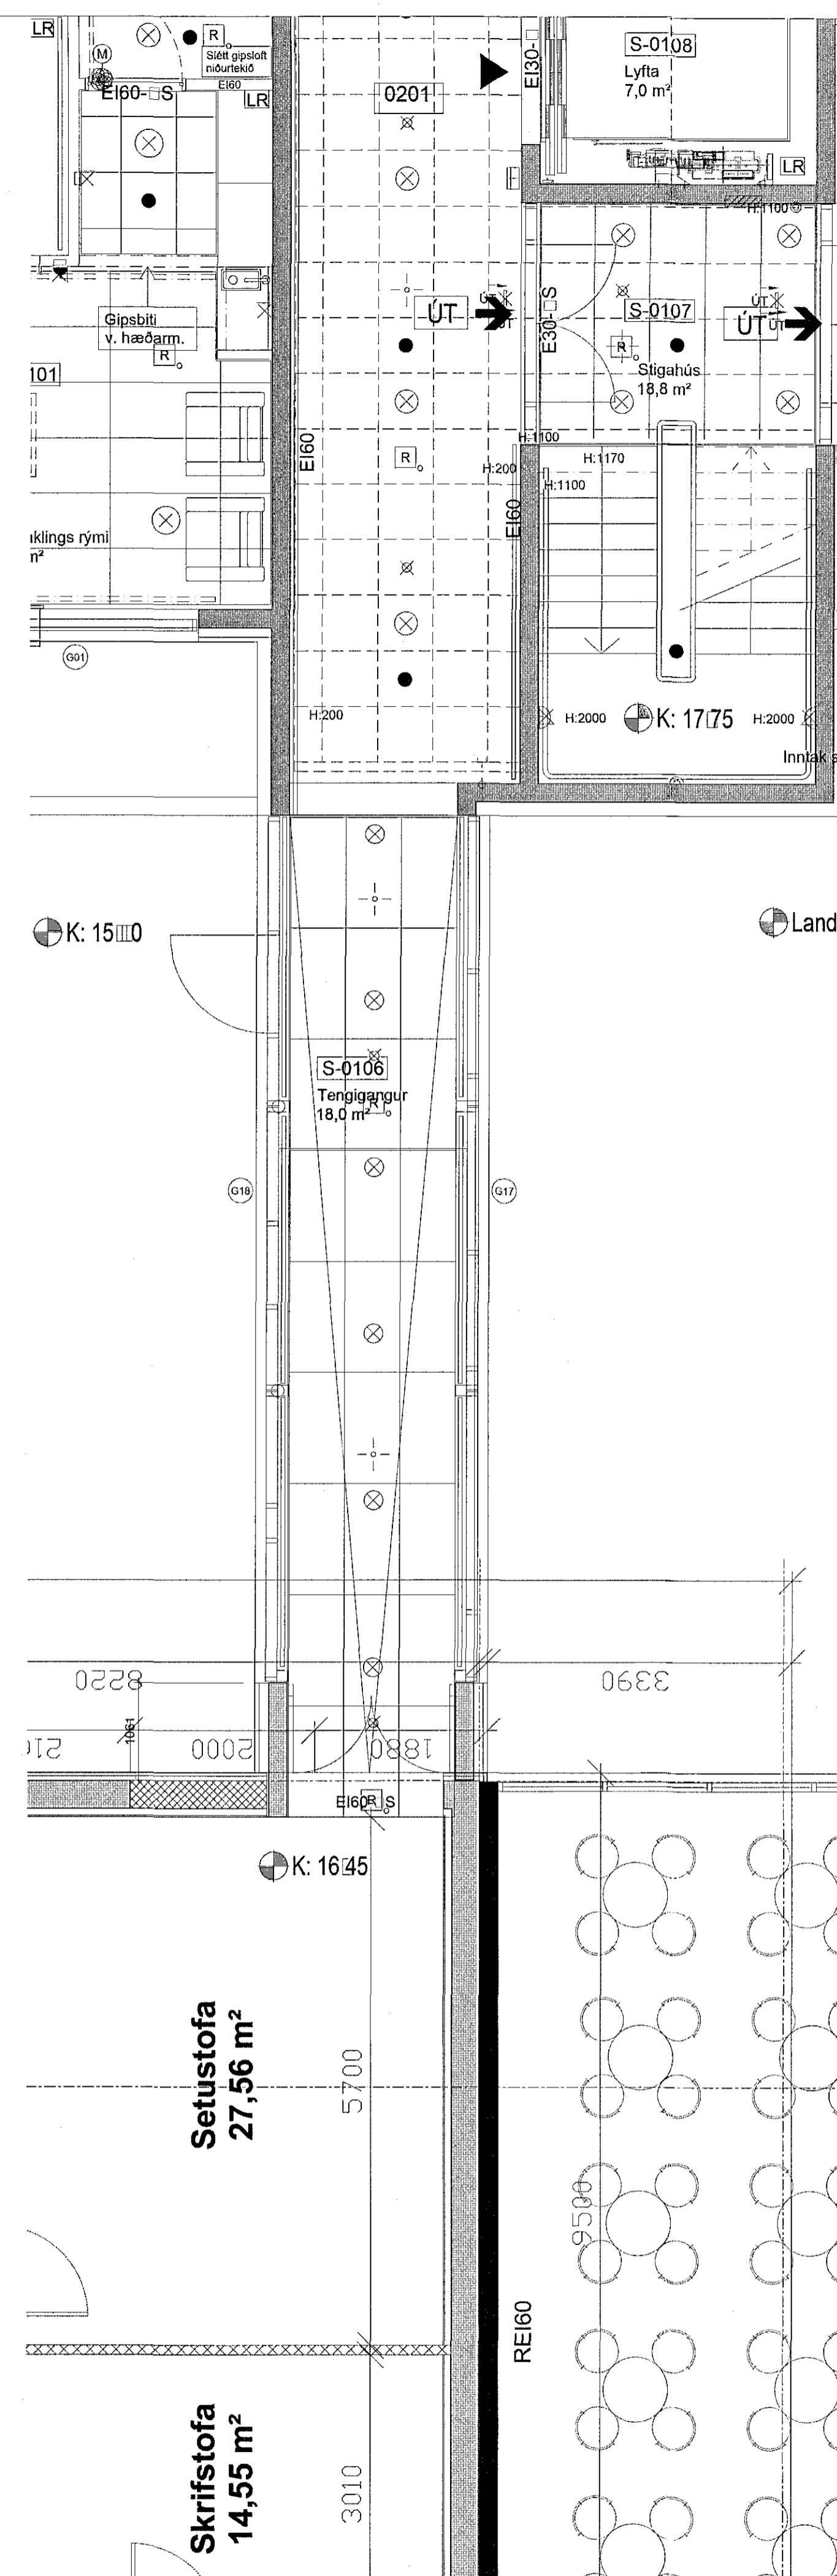


Sarrípykkt þann  
21 JUN 2017  
Byggingarfulltrúinn í Hafnarfirði  
F.h. Sigurður Steinar Jónsson

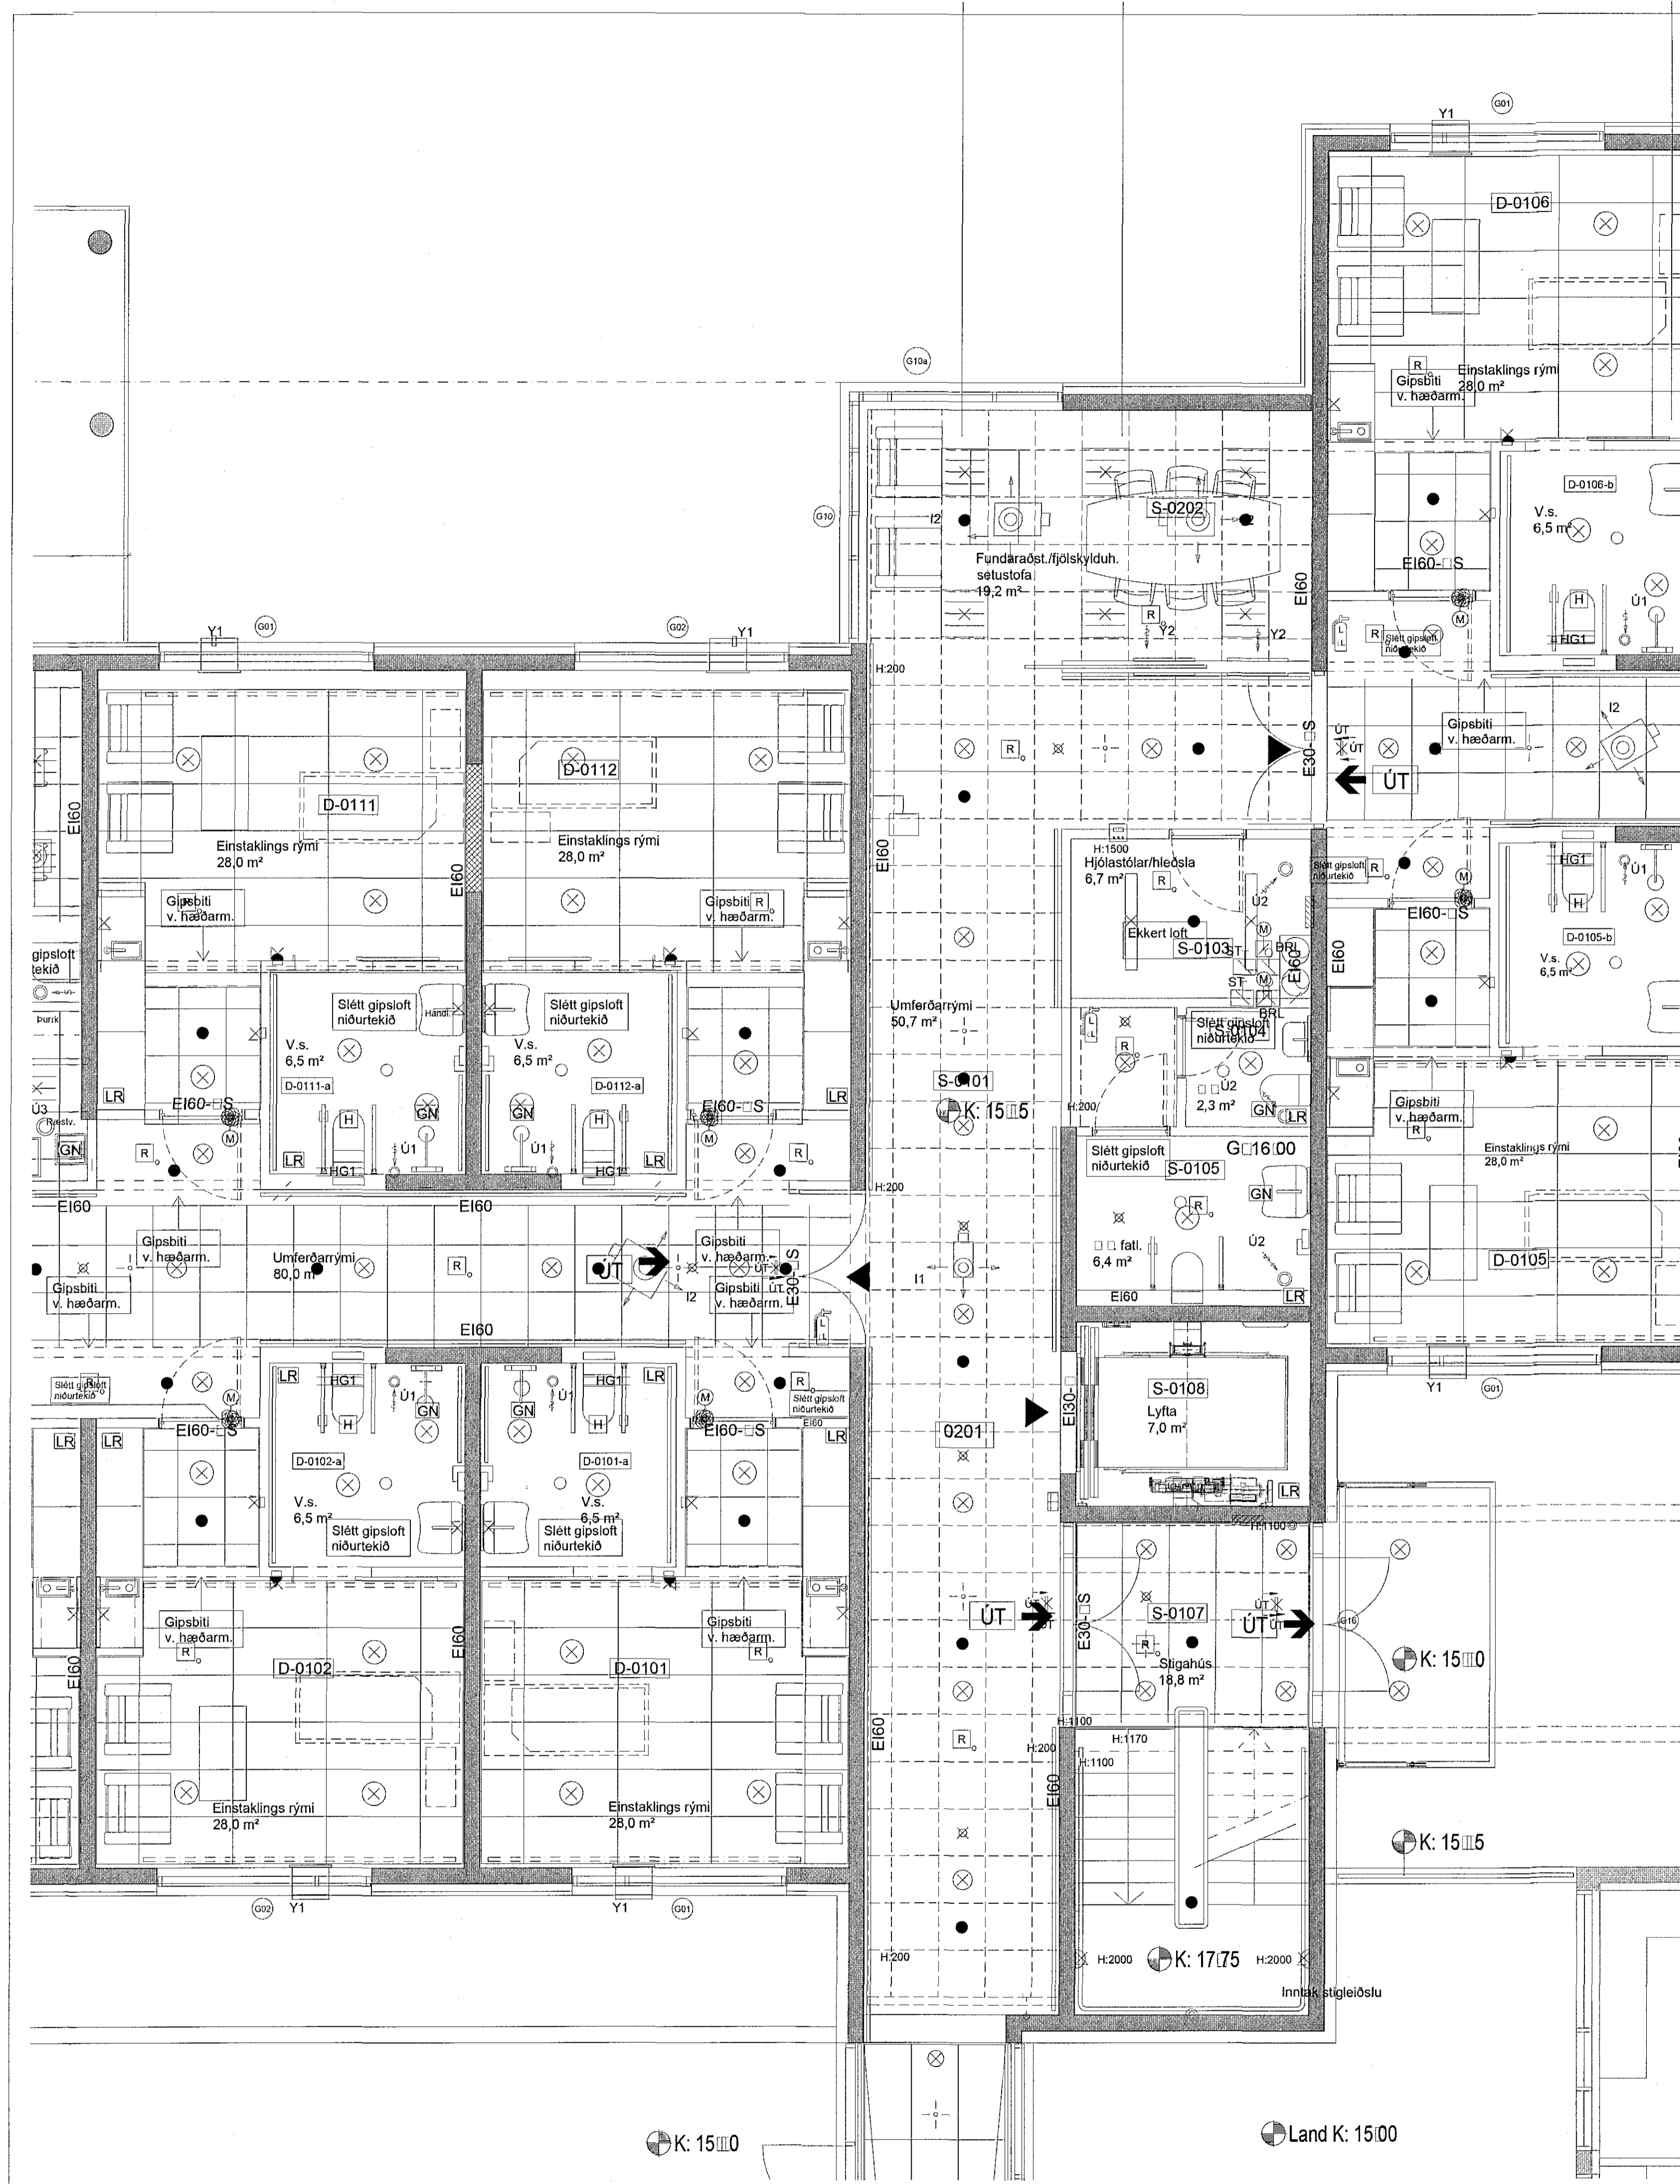

VERKTEIKNINGAR

SÓLVANGUR HÚKRUNARHEIMILI 2016  
SÓLVANGSVEGI 2 HAFNARFIRÐI  
VERK: SOLV 1533  
KVARDI: 1:50  
DAGS: 01.03.2017  
LOFTPLAN 1.HÆÐAR  
2 AF 3  
TEIKN: JPP  
SKRÁ: 1533-Grunnur.dwg

**ÚTI INNI**

**ARKITEKTAR**  
DINGHOLTSS (RETTI) 27 101 REYKJAVÍK  
SÍMAR 5527663 & 5627668 FAX 5327661  
VEFTANG www.uis.is  
BALDUR Ó SVAVARSSON ARKITEKTAR FAI  
120357-5149  
JÓN ÞÓR ÞÓRVALDSSON ARKITEKTAR FAI  
021256-7579 **A-416**