

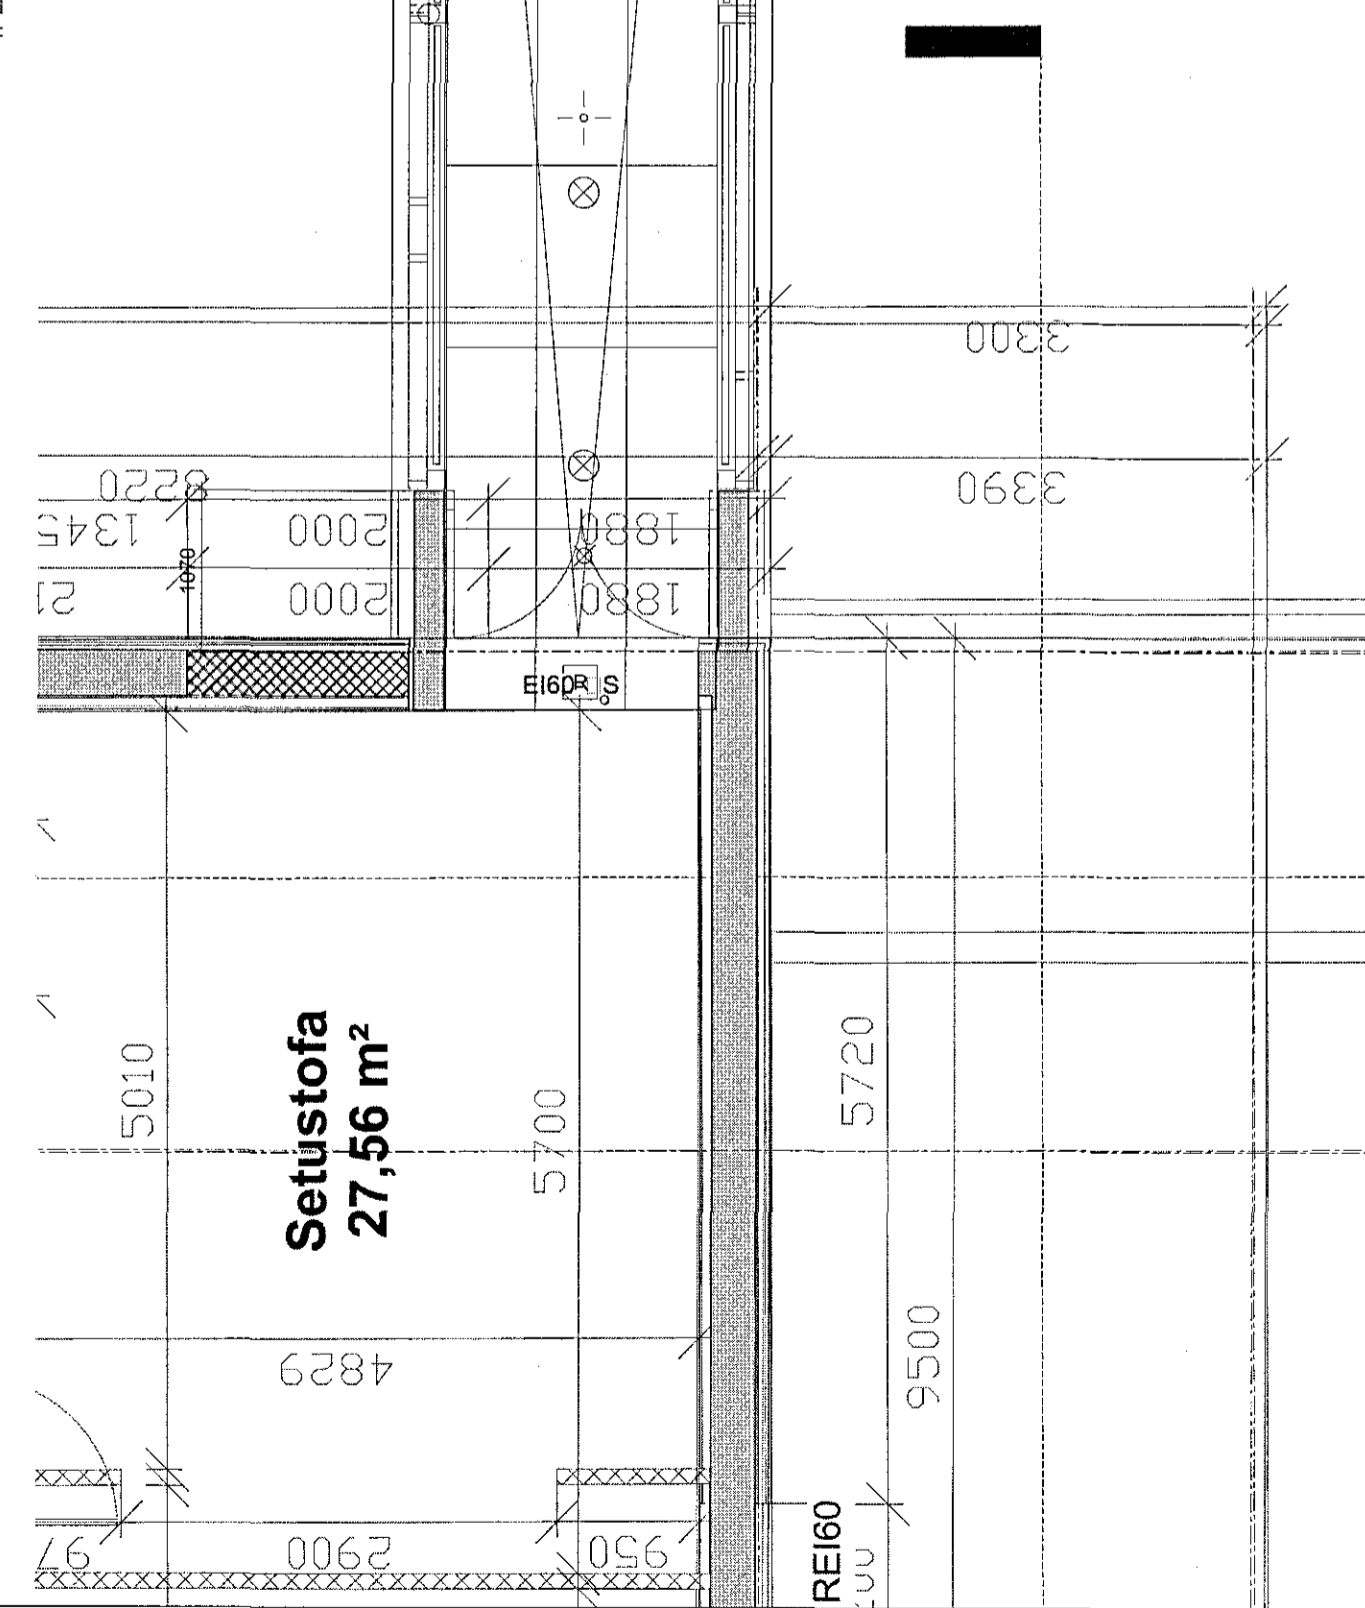


Samþykkt þann
21 JUN 2017
Byggingarfulltrúnni í Hafnarfirði
F.h. Sigurður Steinar Jónsson

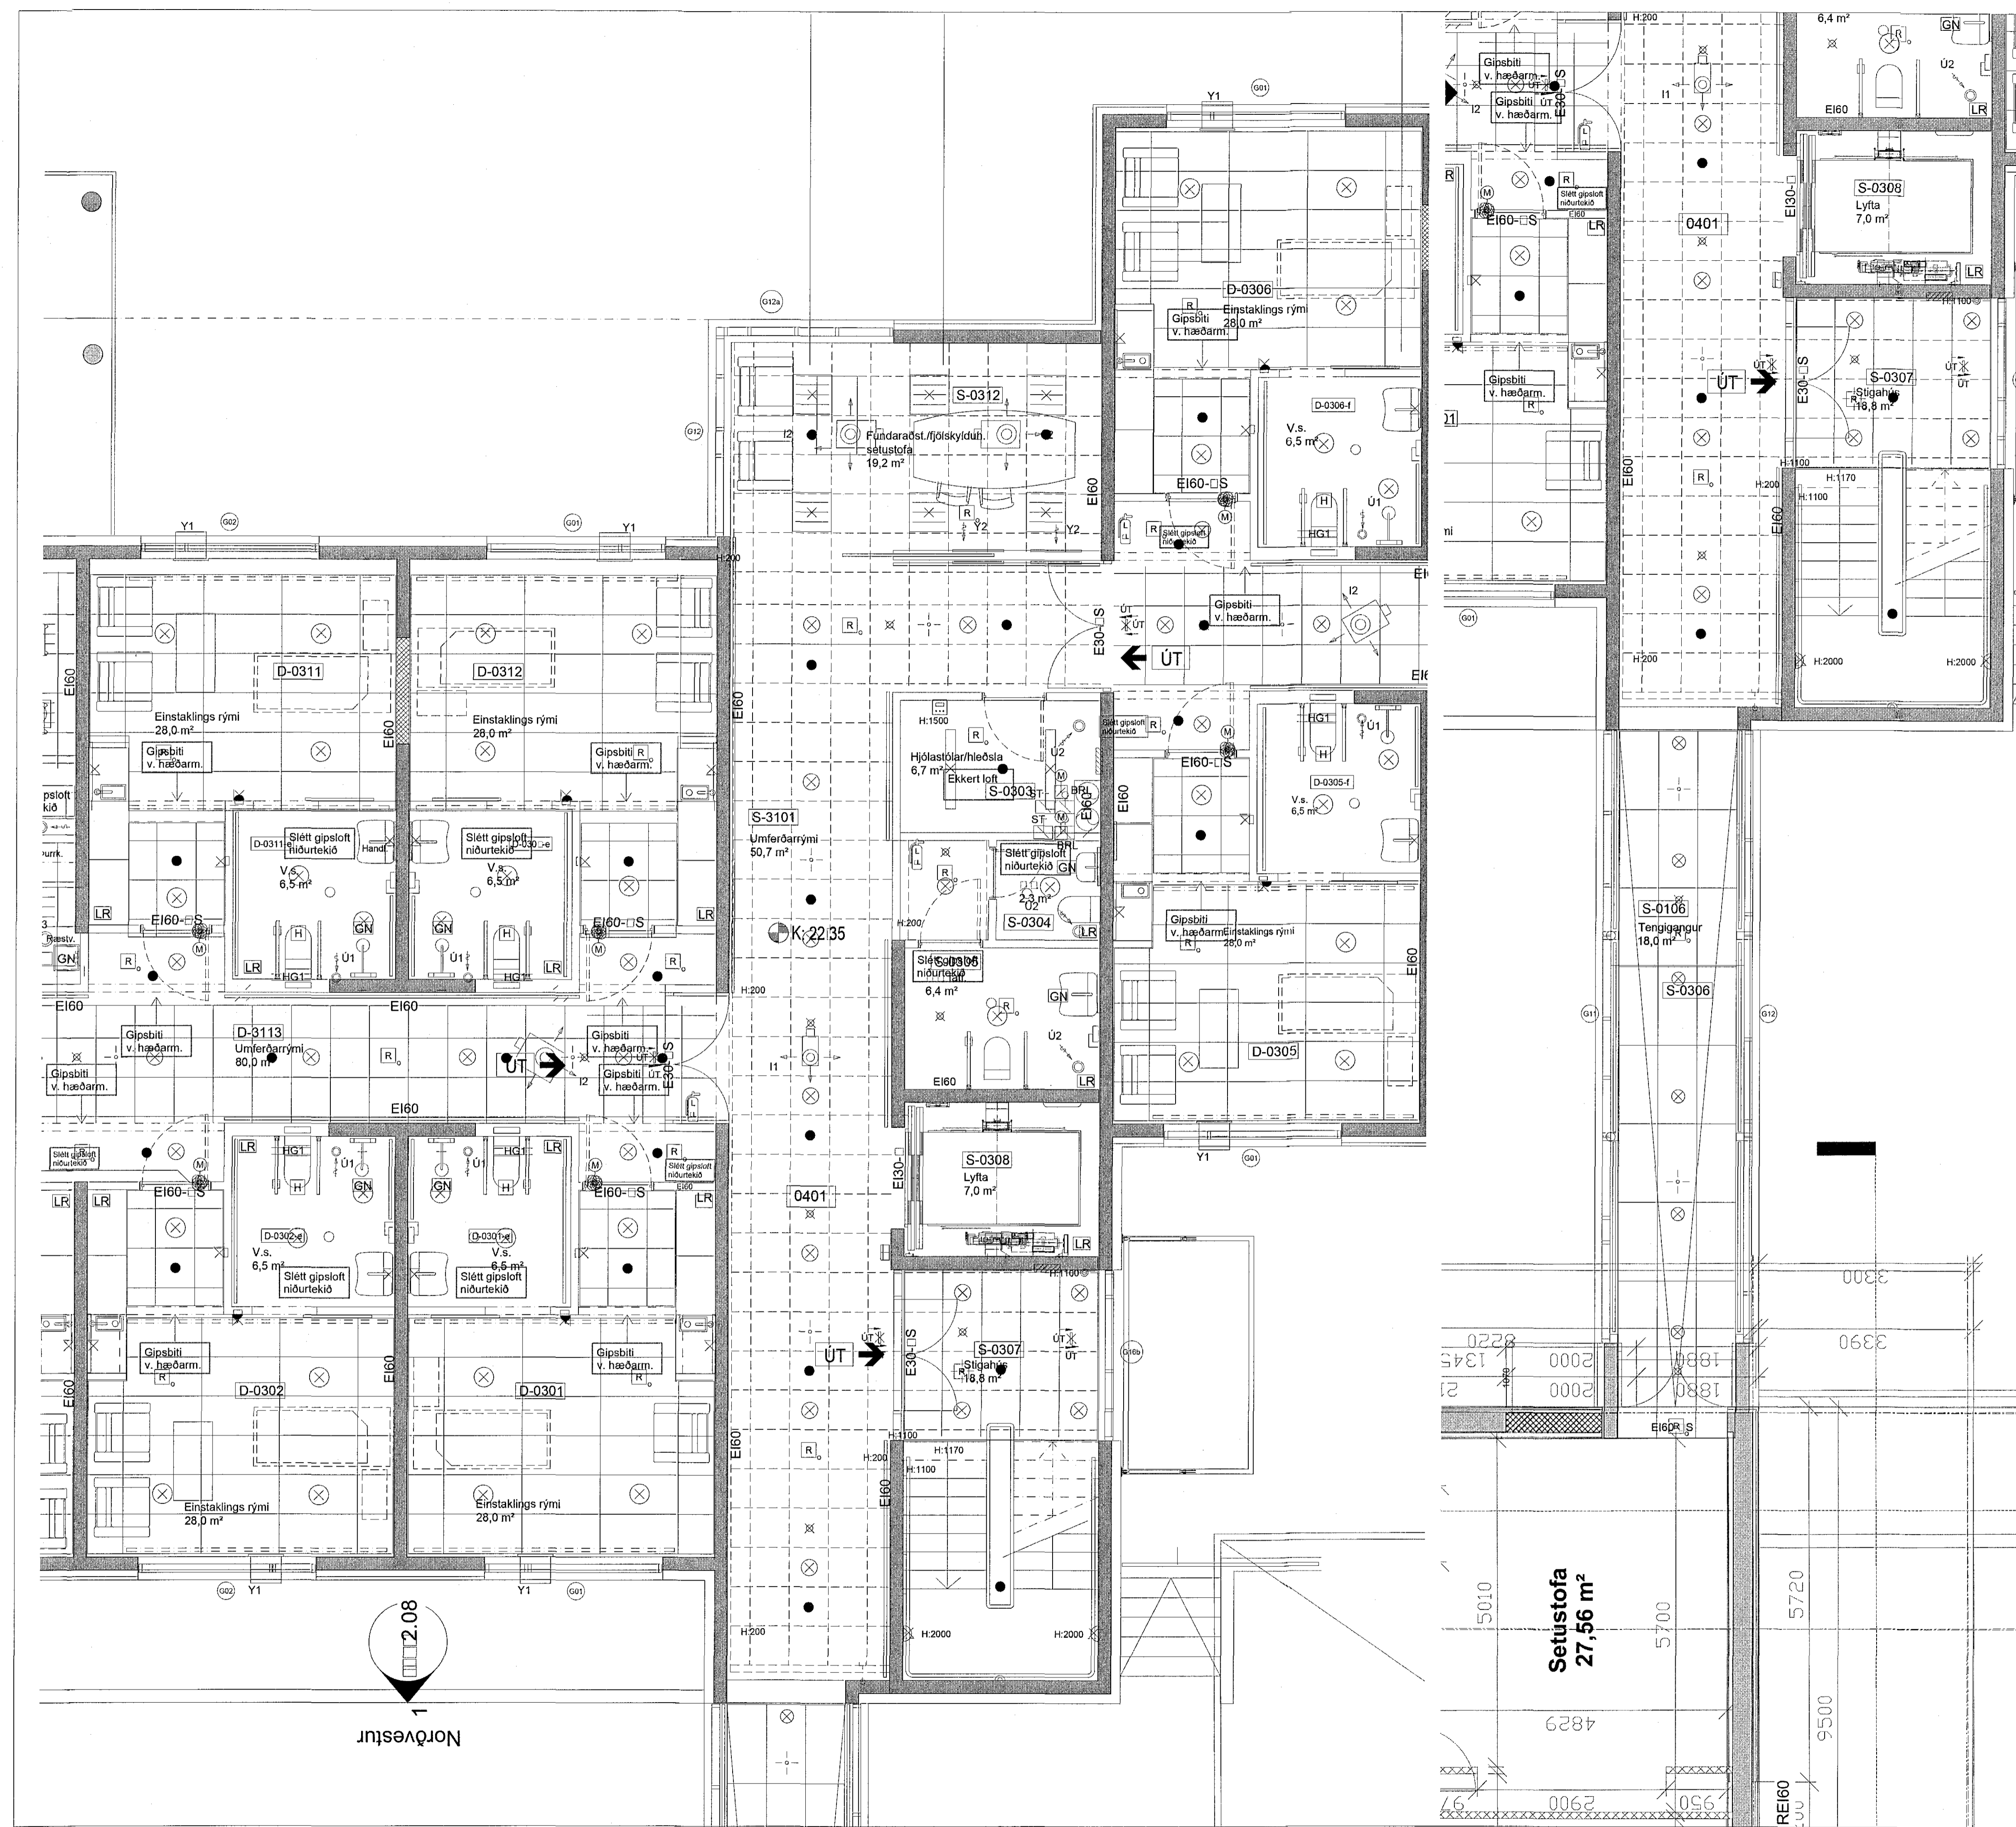

D:
C:
B:
A:
BREYTINGAR: _____
DAGS: _____

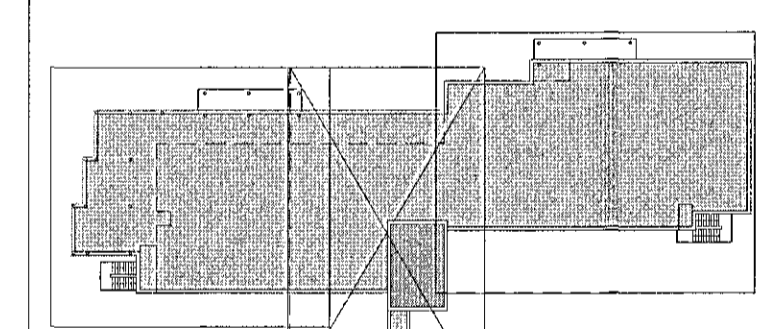

VERKTEIKNINGAR

SÖLVANGUR HJÚKRUMARHEIMILI 2016
SÖLVANGSVEGI 2 HAFNARFIRÐI
VERK: SOLV 1533
KVARDI: 1:50
DAGS: 01.03.2017
LOFTPLAN 3.HÆÐAR
2 AF 3
TEIKN: jpp
SKRÁ: 1533-Gunnur.dwg

ÚTI INNI

ARKITEKTAR
ÞINGHÖLTSSTRÆTI 27 101 REYKJAVÍK
SÍMAR 5527660 & 5627669 FAX 5527661
NETFANG web@is.veffang.is www.is.veffang.is
BALDUR Ó. SVAVARSSON ARKITEKTAR FAI
180337-5149
JÓN ÞÓR ÞORVALDSSON ARKITEKTAR FAI
021256-7579 **A-422**