

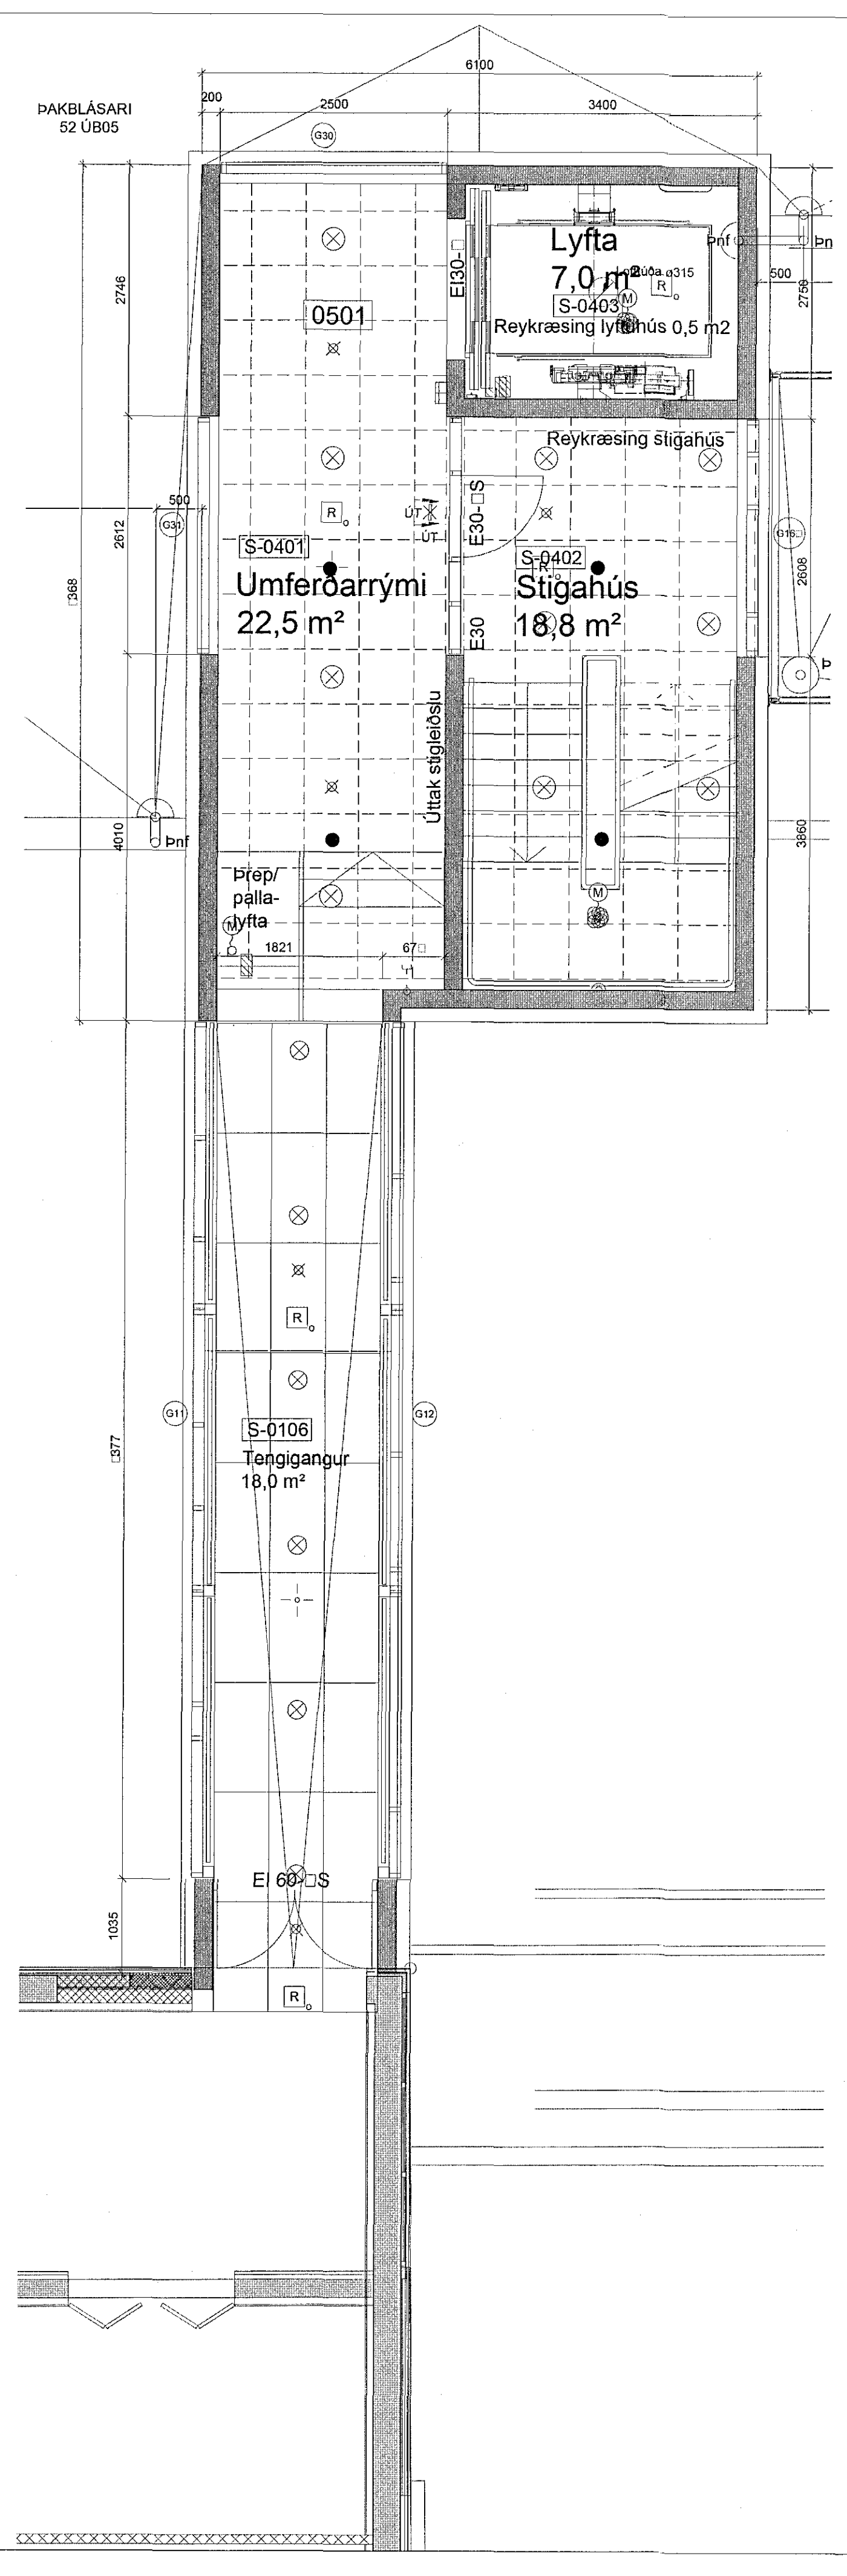
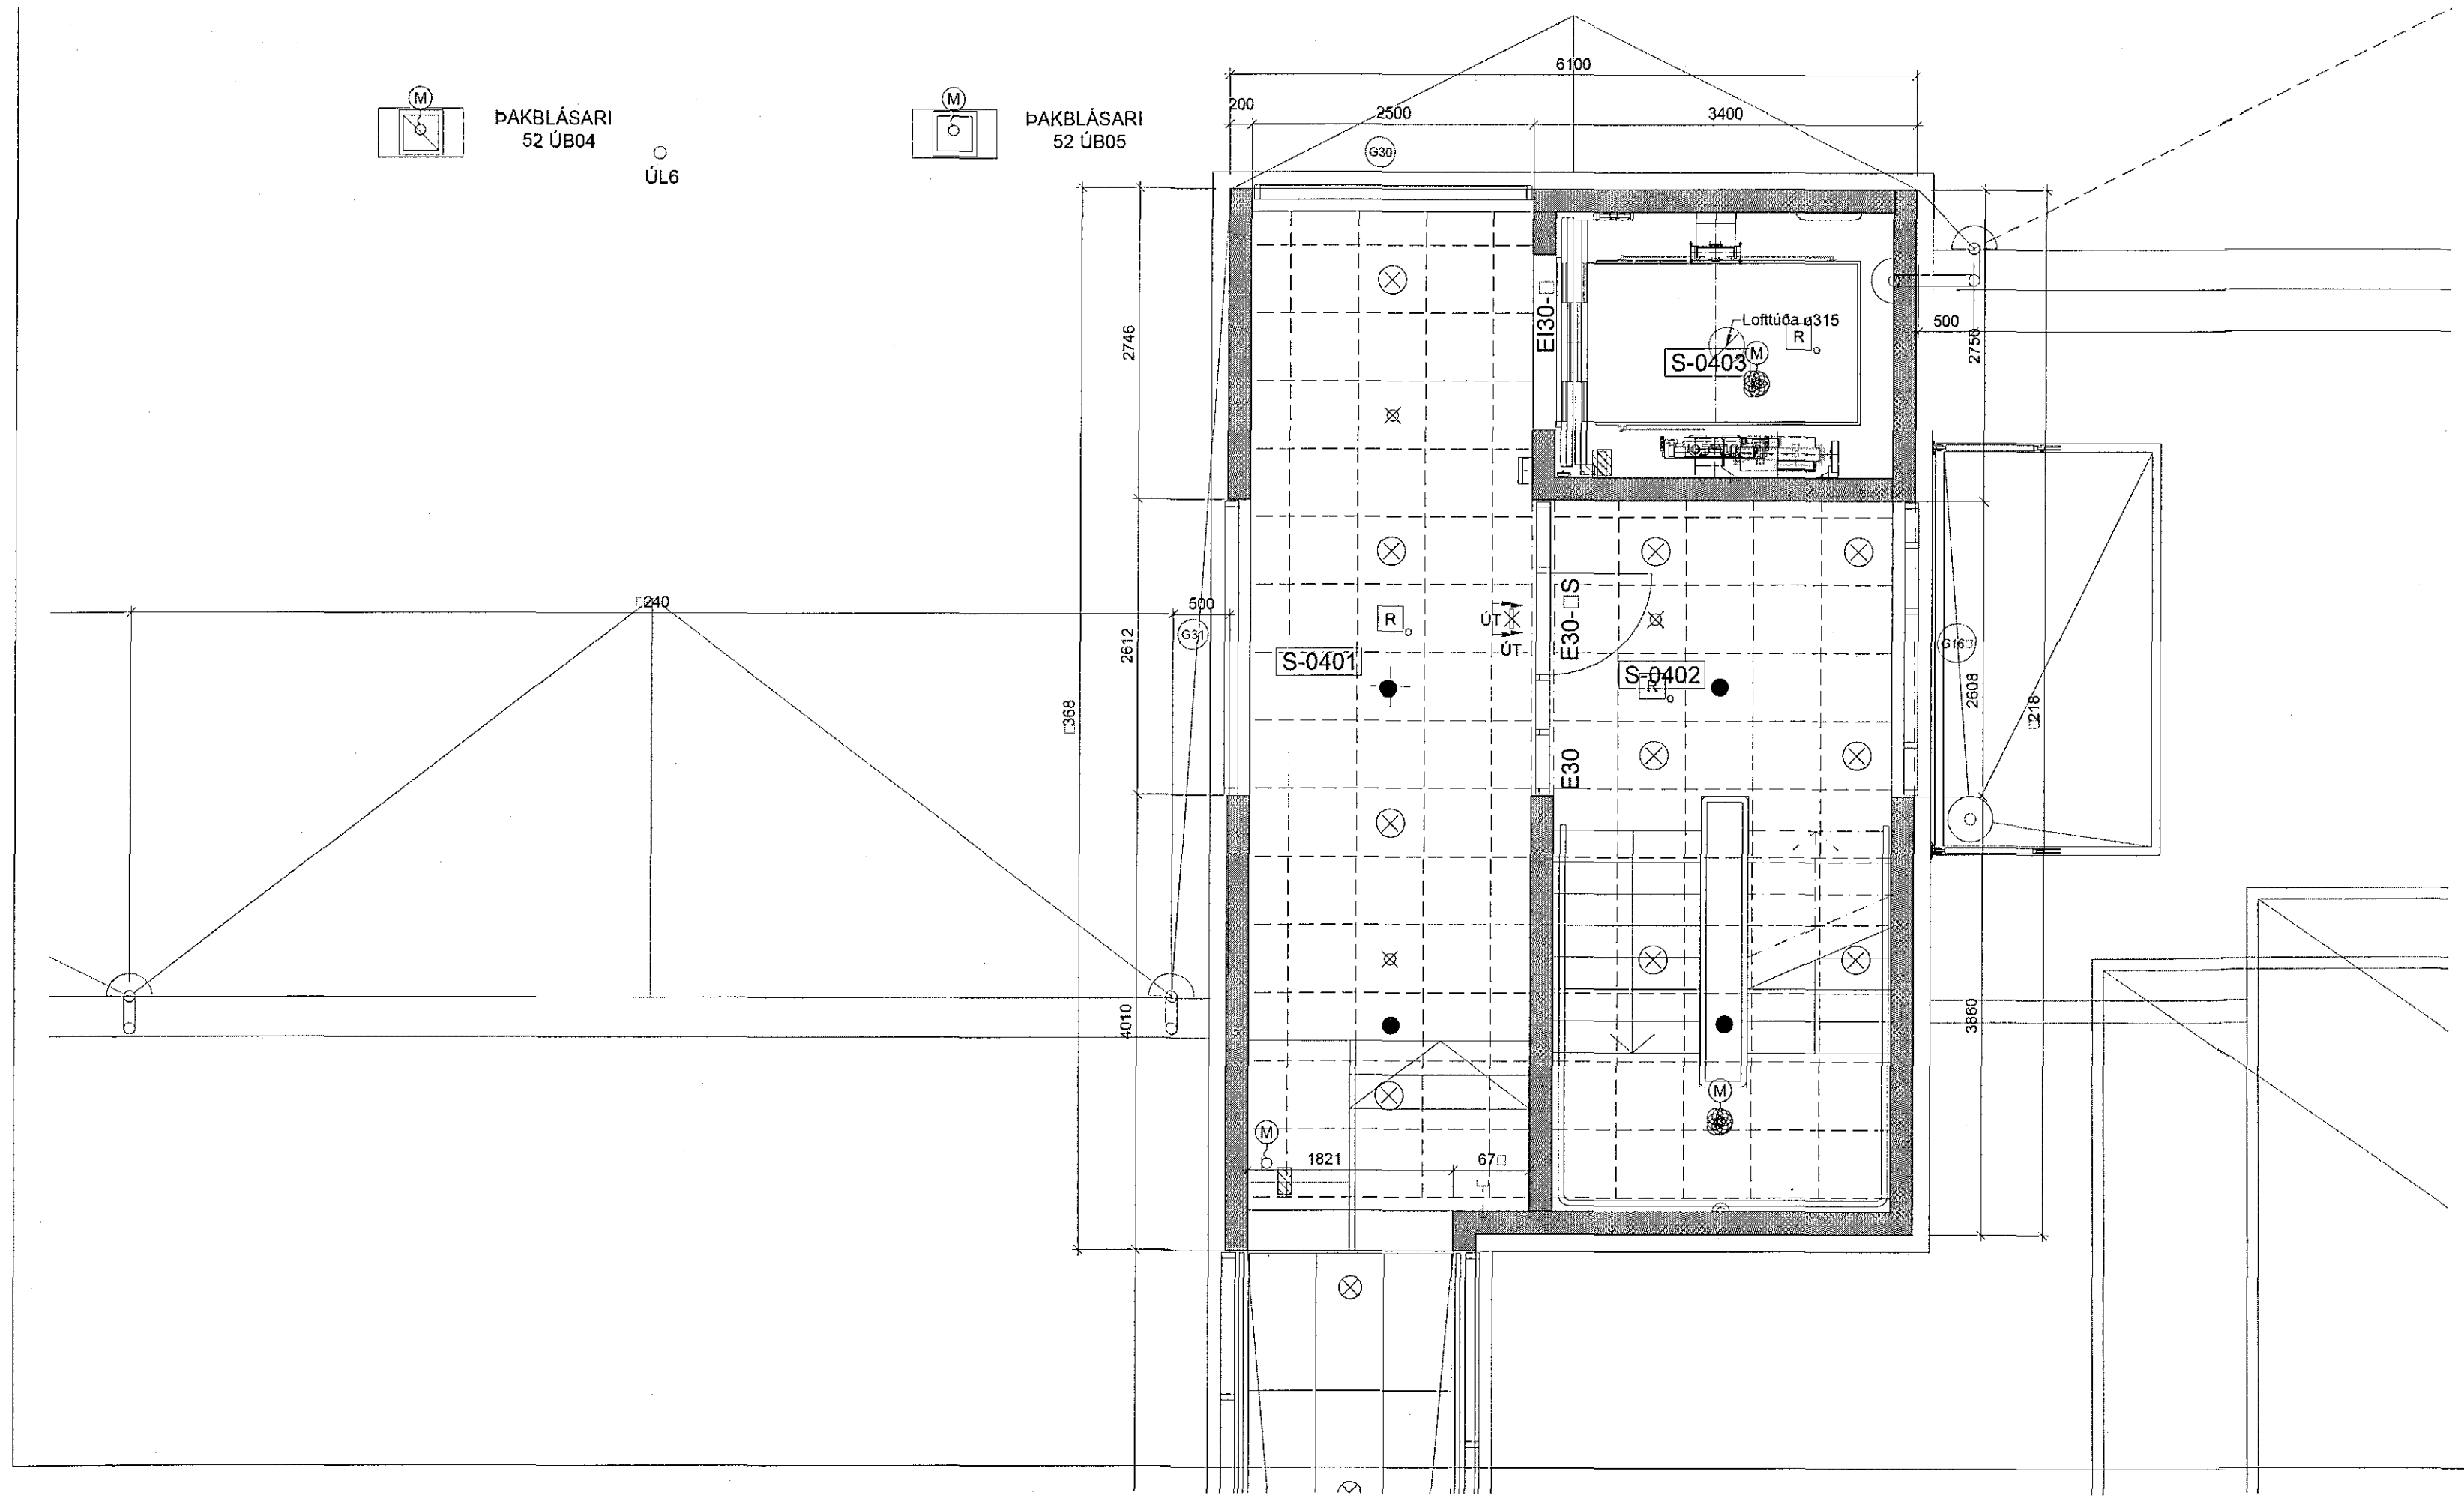


Samþykkt þann
21 JUN 2017
Byggingarfulltrúinn í Hafnarfirði
F.h. Sigurður Steinar Jónsson

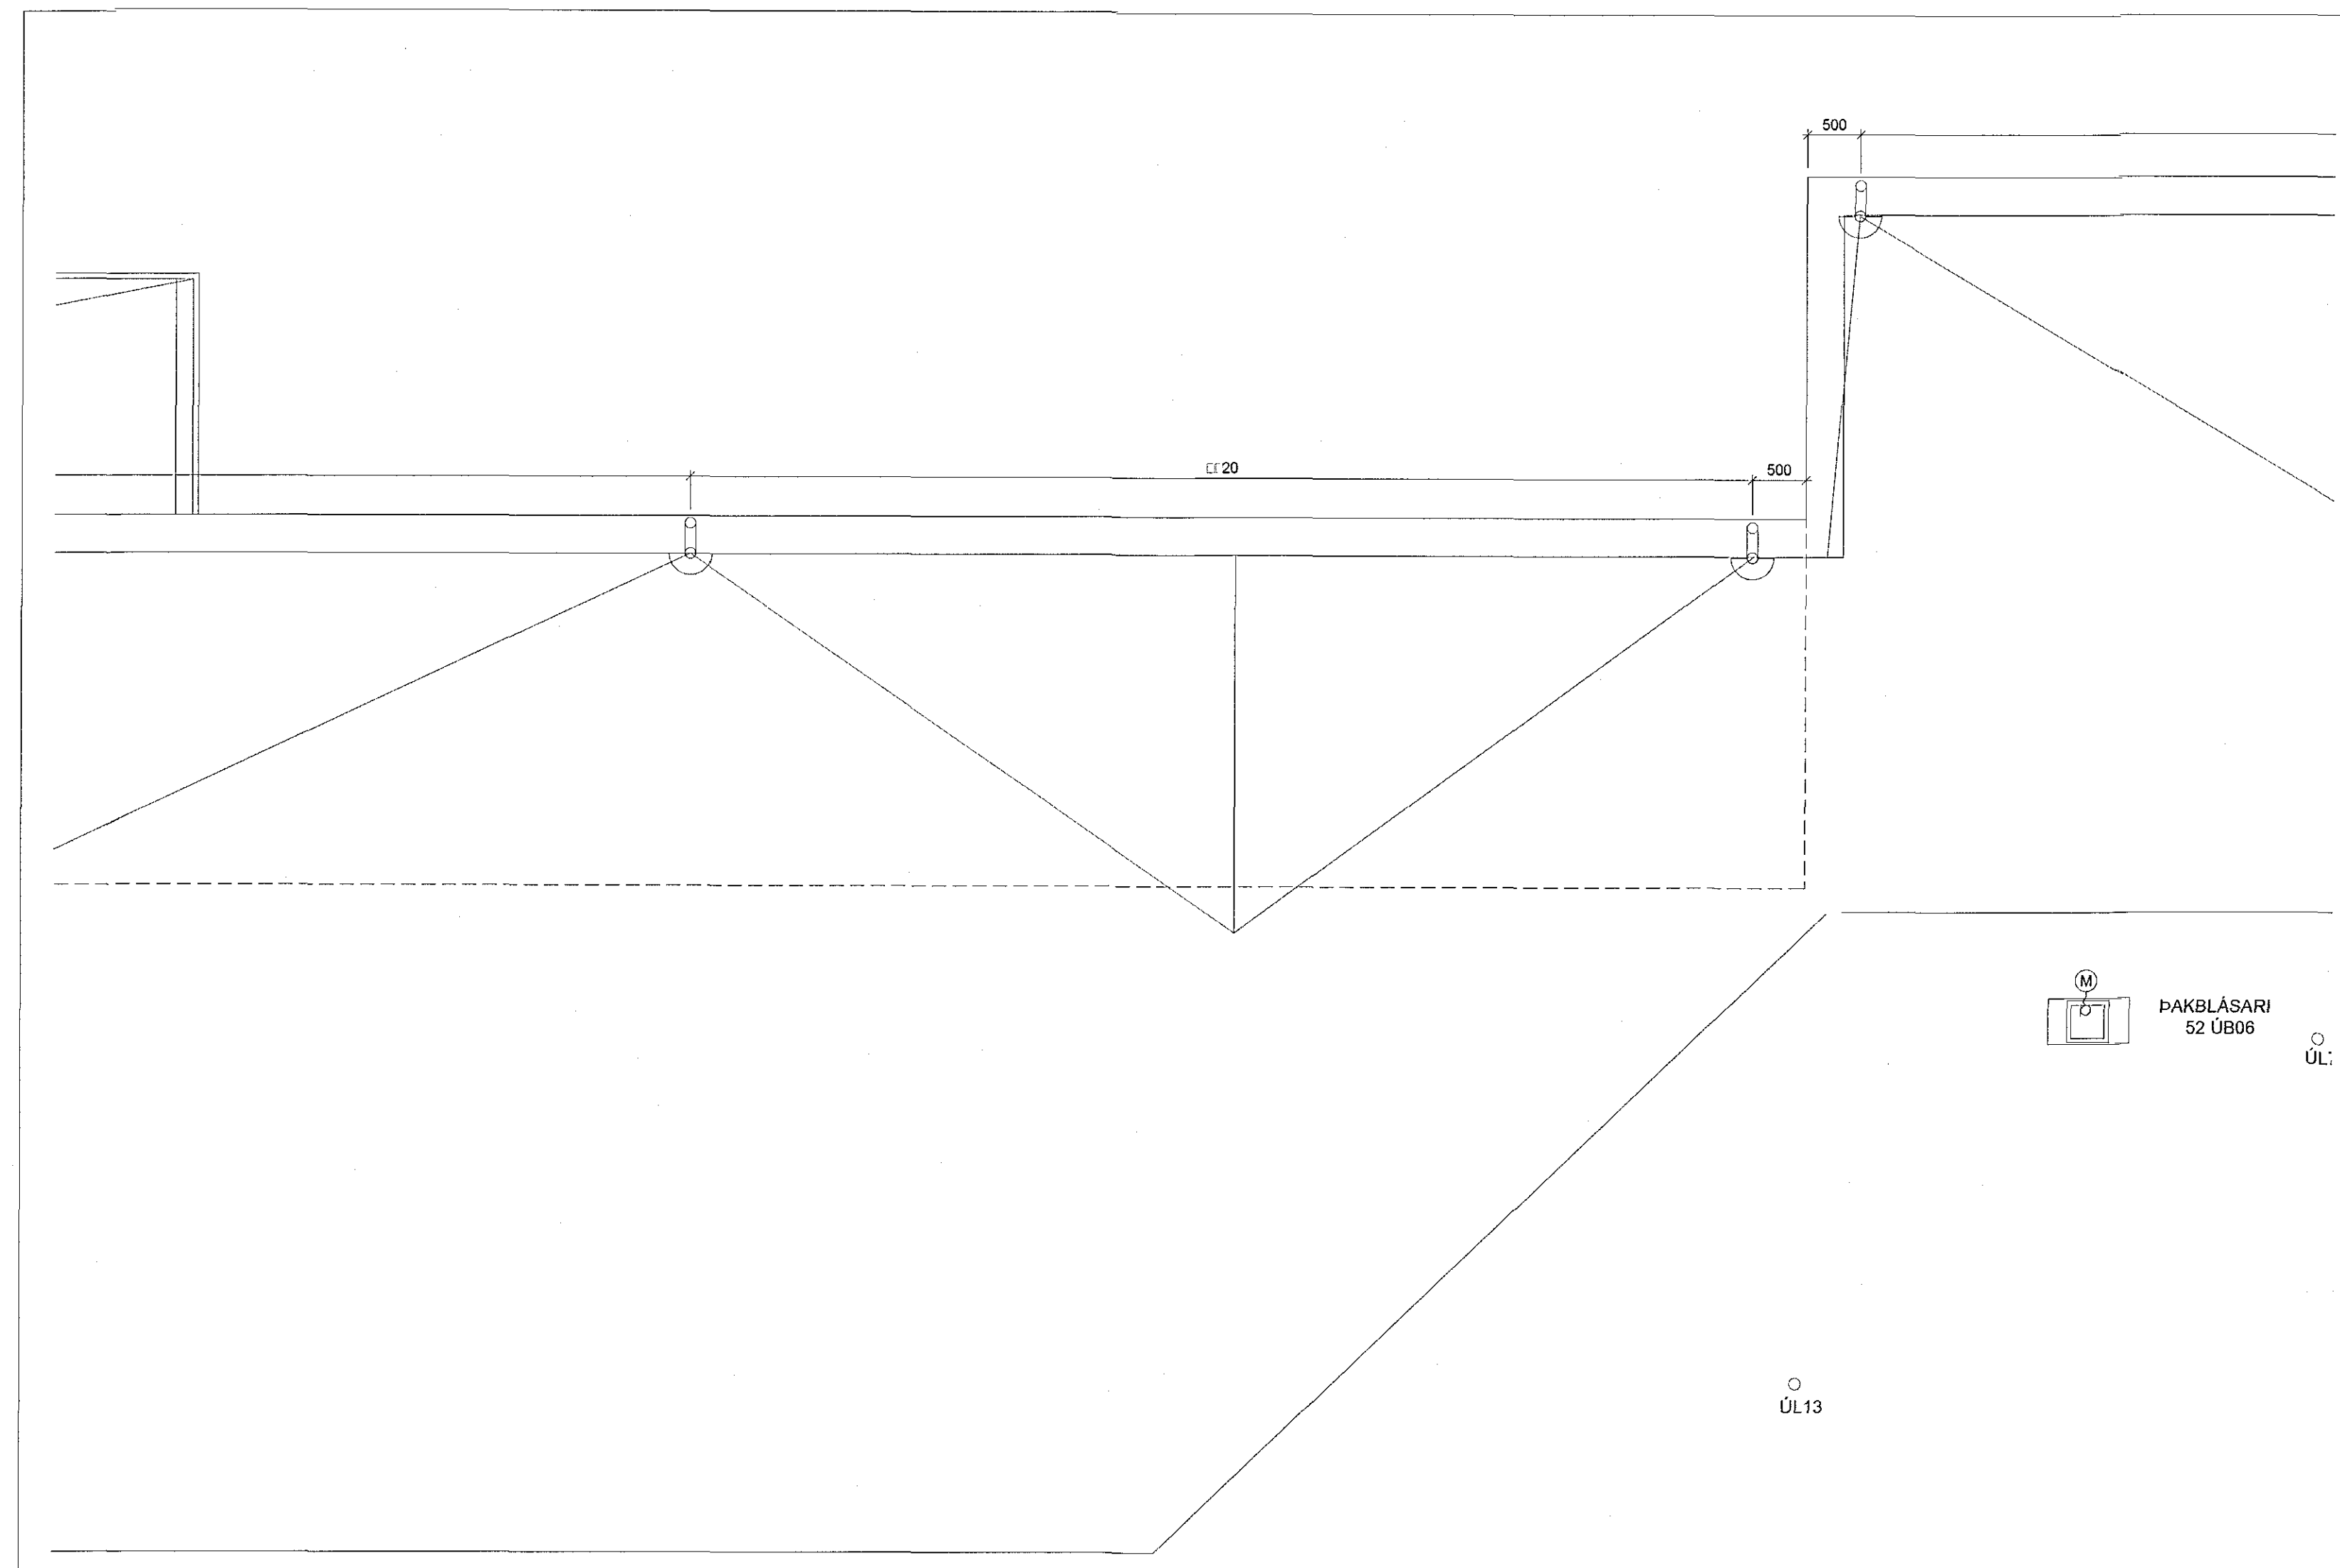

D:
C:
B:
A:
BREYTINGAR: DAGS:

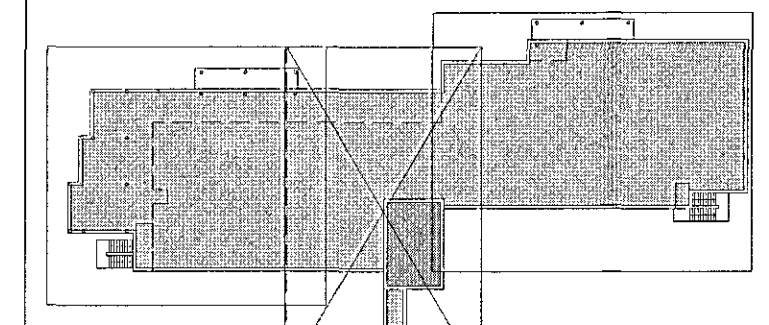

VERKTEIKNINGAR

SÖLVANGUR HÚKRUNARHEIMILI 2016
SÖLVANGSVEGI 2 HAFNARFIRÐI
VERKI: SOLV 1533
KVARDI: 1:50
DAGSI: 01.03.2017
LOFTAPLAN 4 HÆÐAR TEIKN: JPB
SKRÁ: 1533-Gunnur.dwg

ÚTI INNI

ARKITEKTAR
ÞINGHOLTSTRÁTI 27 101 REYKJAVÍK
SÍMAR 5527660 & 5627669 FAX 5527661
NETFANG ul@ul.is VEFFANG www.ul.is
BALDUR Ó SVAVARSSON ARKITEKTAR FAI
120357-5149
JÓN ÞÓR ÞORVALDSSON ARKITEKTAR FAI
921296-7579

A-424