



16 JUN 2017
[Signature]

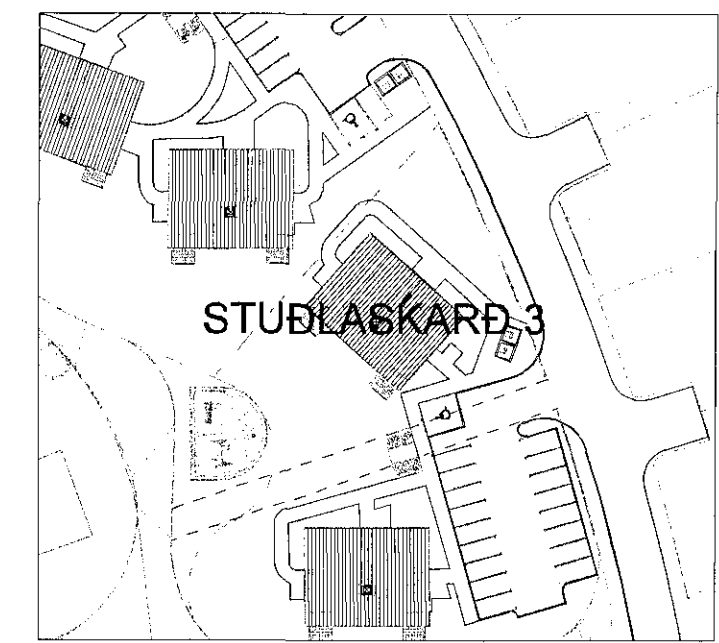




LYKILMYND

ÁRITUN HÖNNUNARSTJÓRA		KT.	
BR.	DAGS.	BREYTING.	HA.

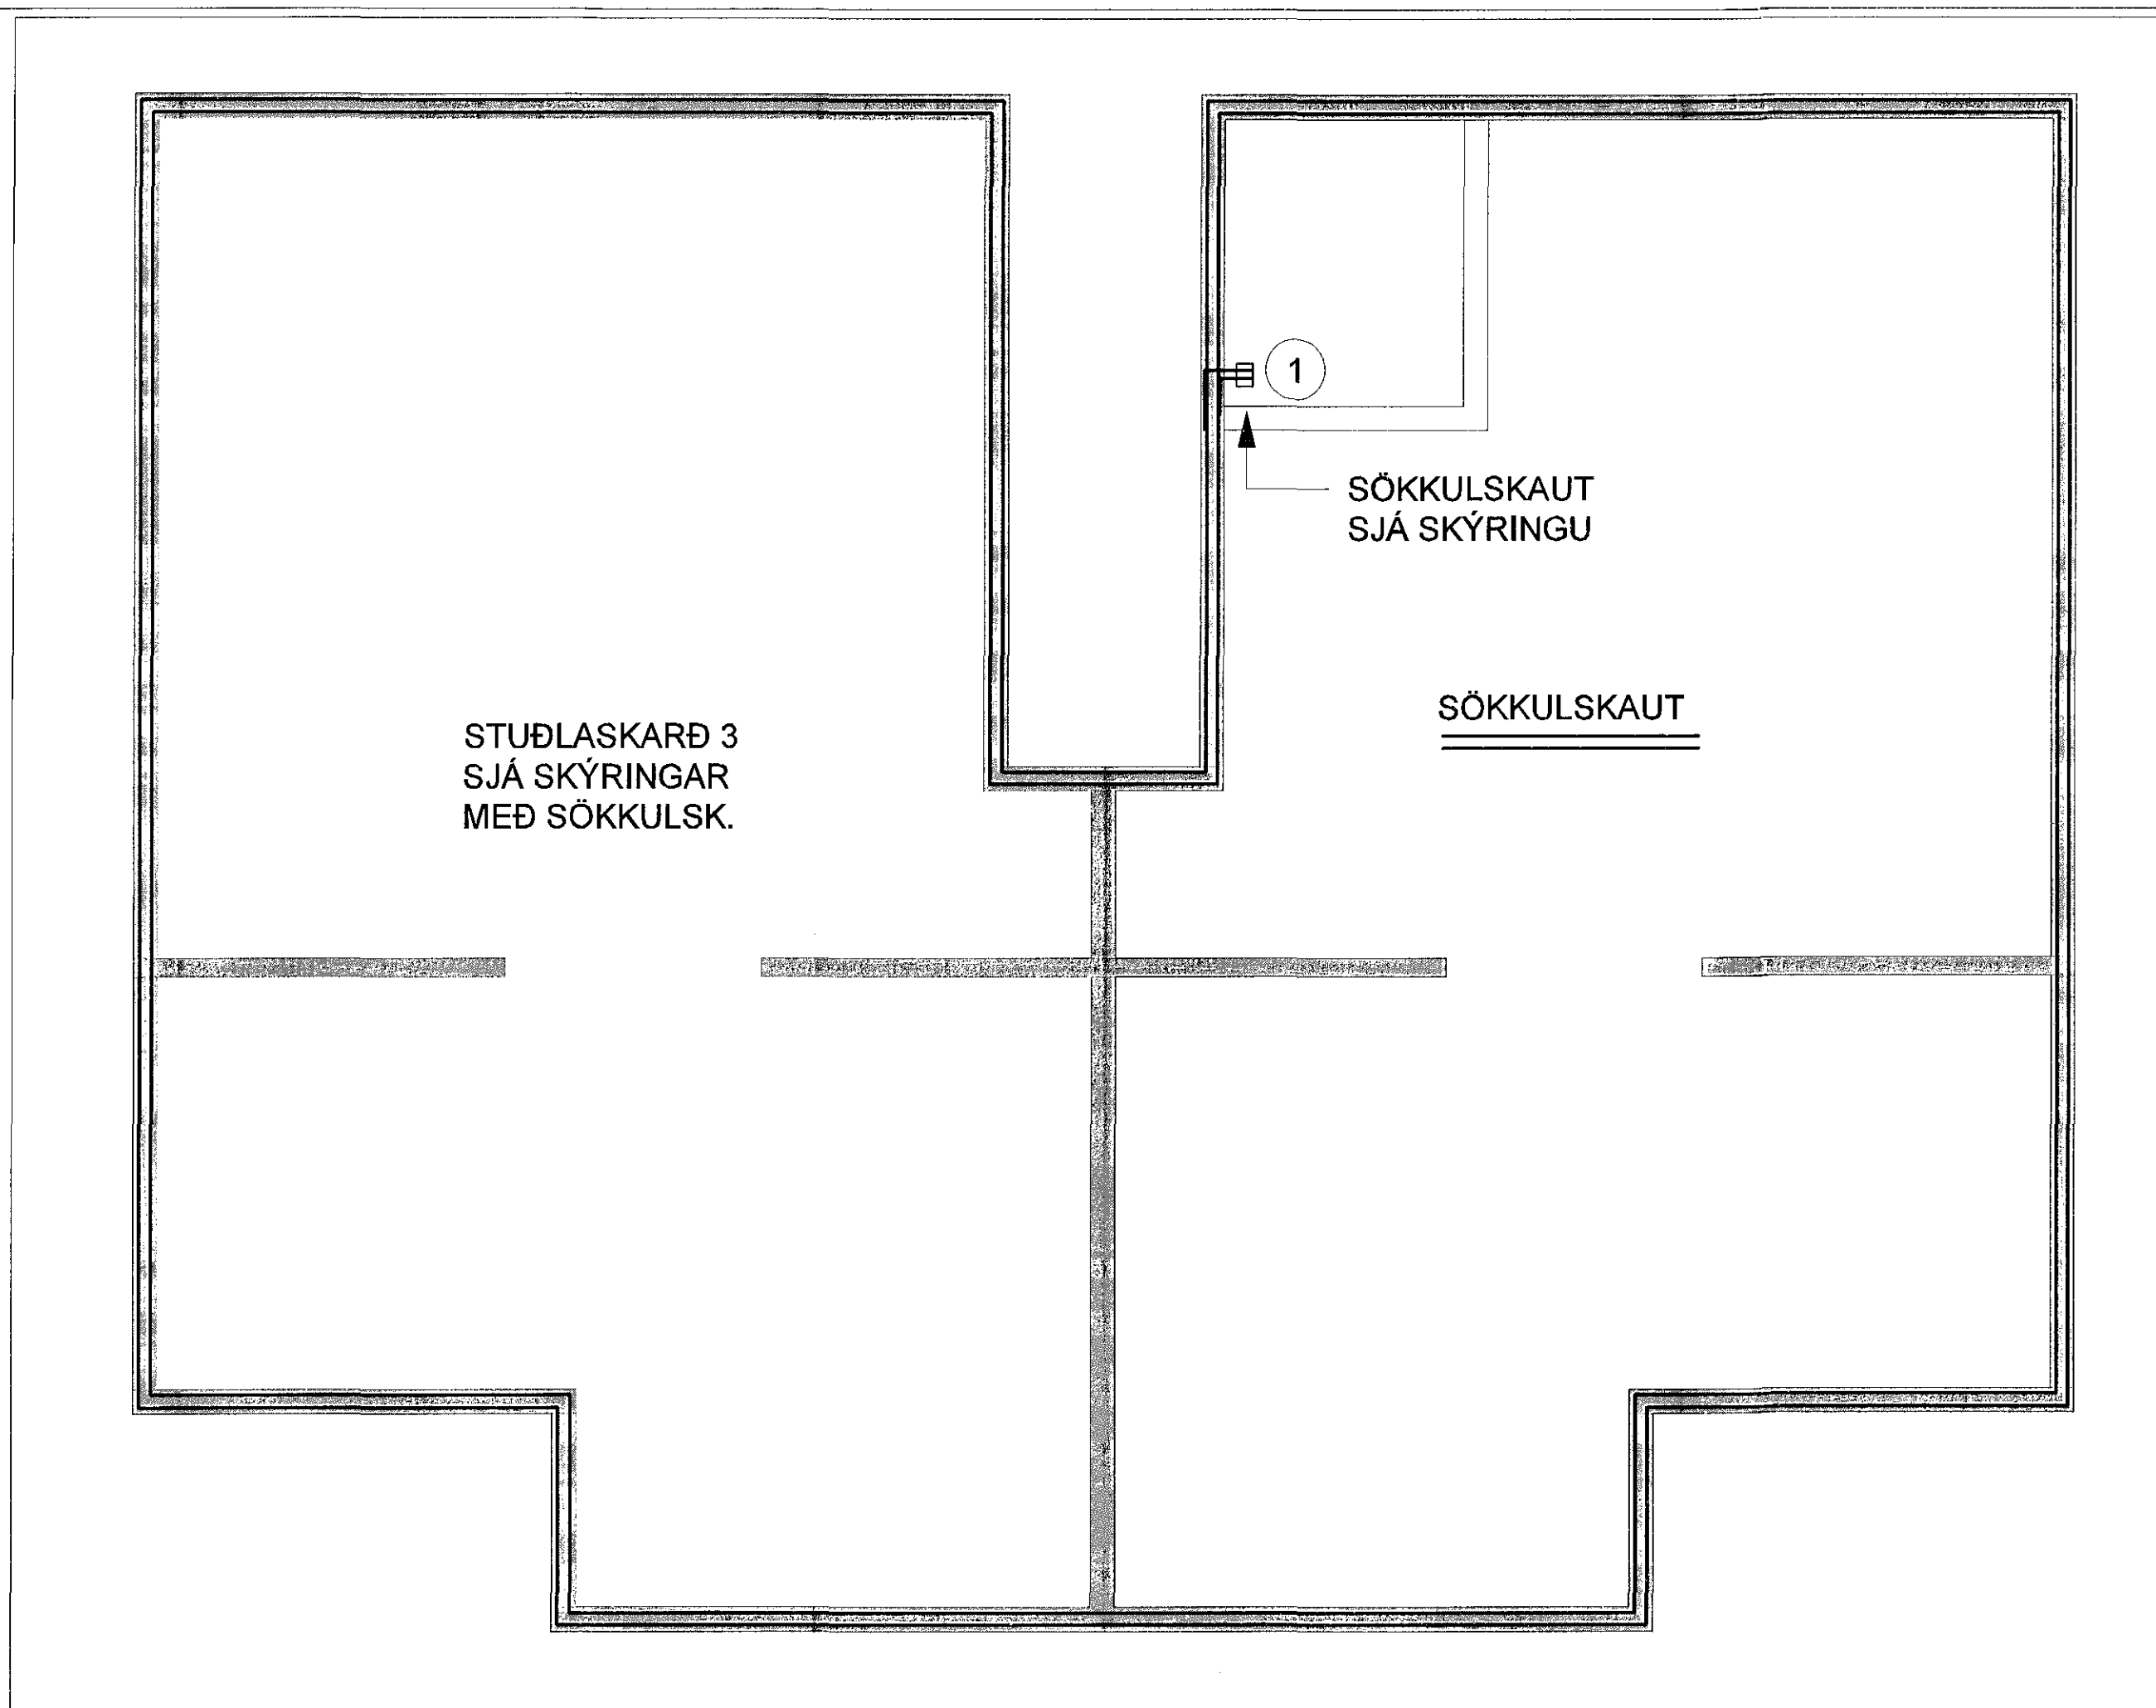

SÍÐUMÚLA 1, 108 HAFNARFJÖRÐUR, s. 8644280 / 8984393. www.umsjaef.is

VERKHEITI:			
FJÖLBÝLISHÚS STUÐLASKARÐ 3 HAFNARFJÖRÐUR			
TEIKNINGAHEITI:			
SÖKKULSKAUT OG SKÝRINGAR			
HANNAÐ:	TEIKNAD:	YFIRFARID:	
SÍS	SÍS	JJ	
DAGS. ÚTG:	DAGS. BREYT:	MÆLIKVARÐI:	BLADSTÆRD:
08.06.2017		1:50	A2
VERKNÚMÉR:	TEIKNINGANÚMÉR:		ÚTG:
17-009	R-003		
SAMÞYKKT:			KT.
Sigurður I. Sigurjónsson			200277-3929

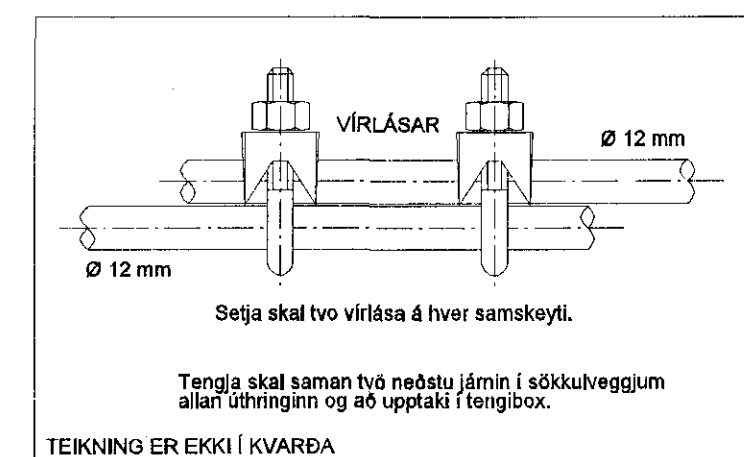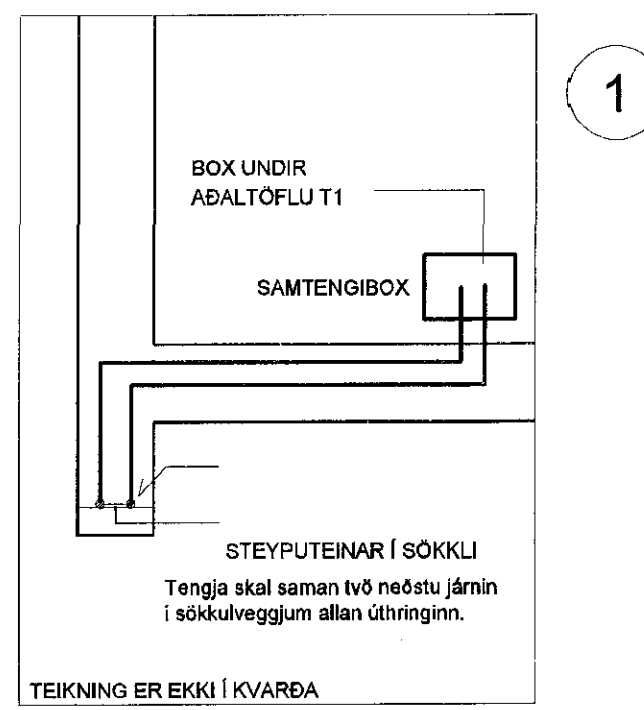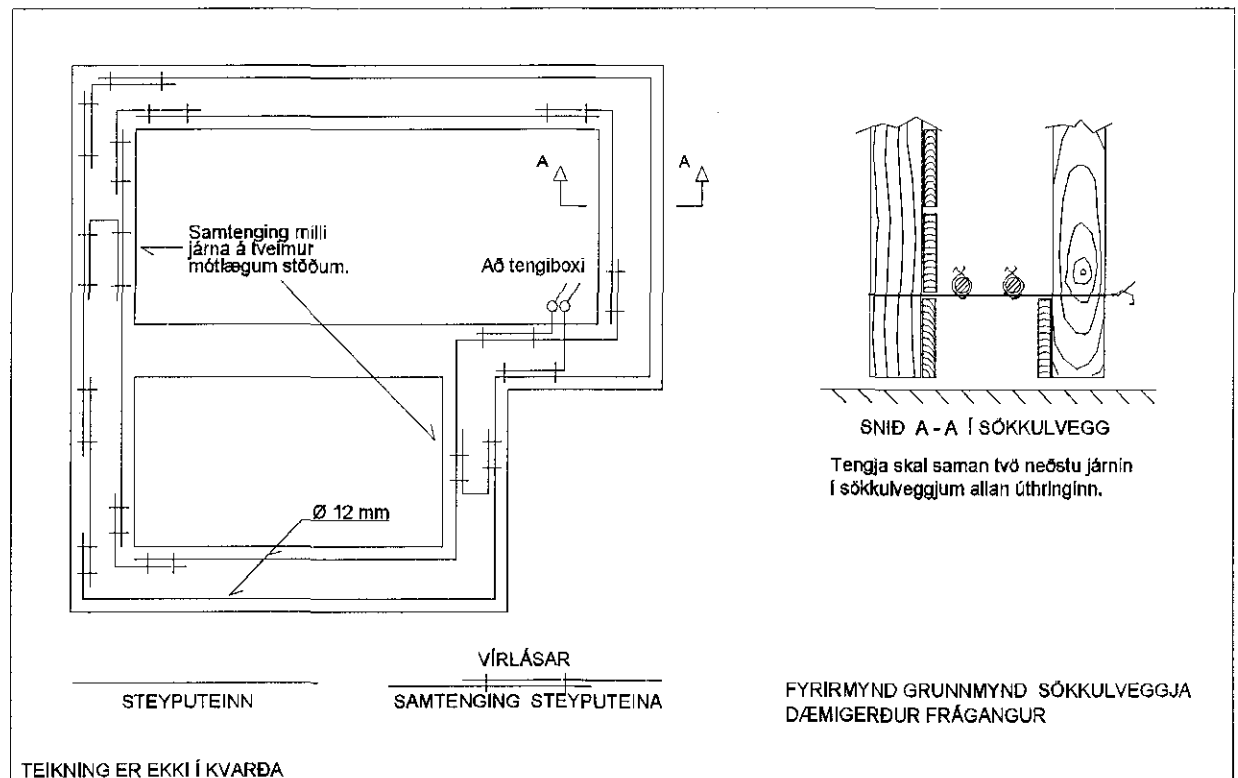

SAMTENGING STEYPUTEINA DÆMIGERÐUR FRÁGANGUR