



Stárammi í línu 9 1/50

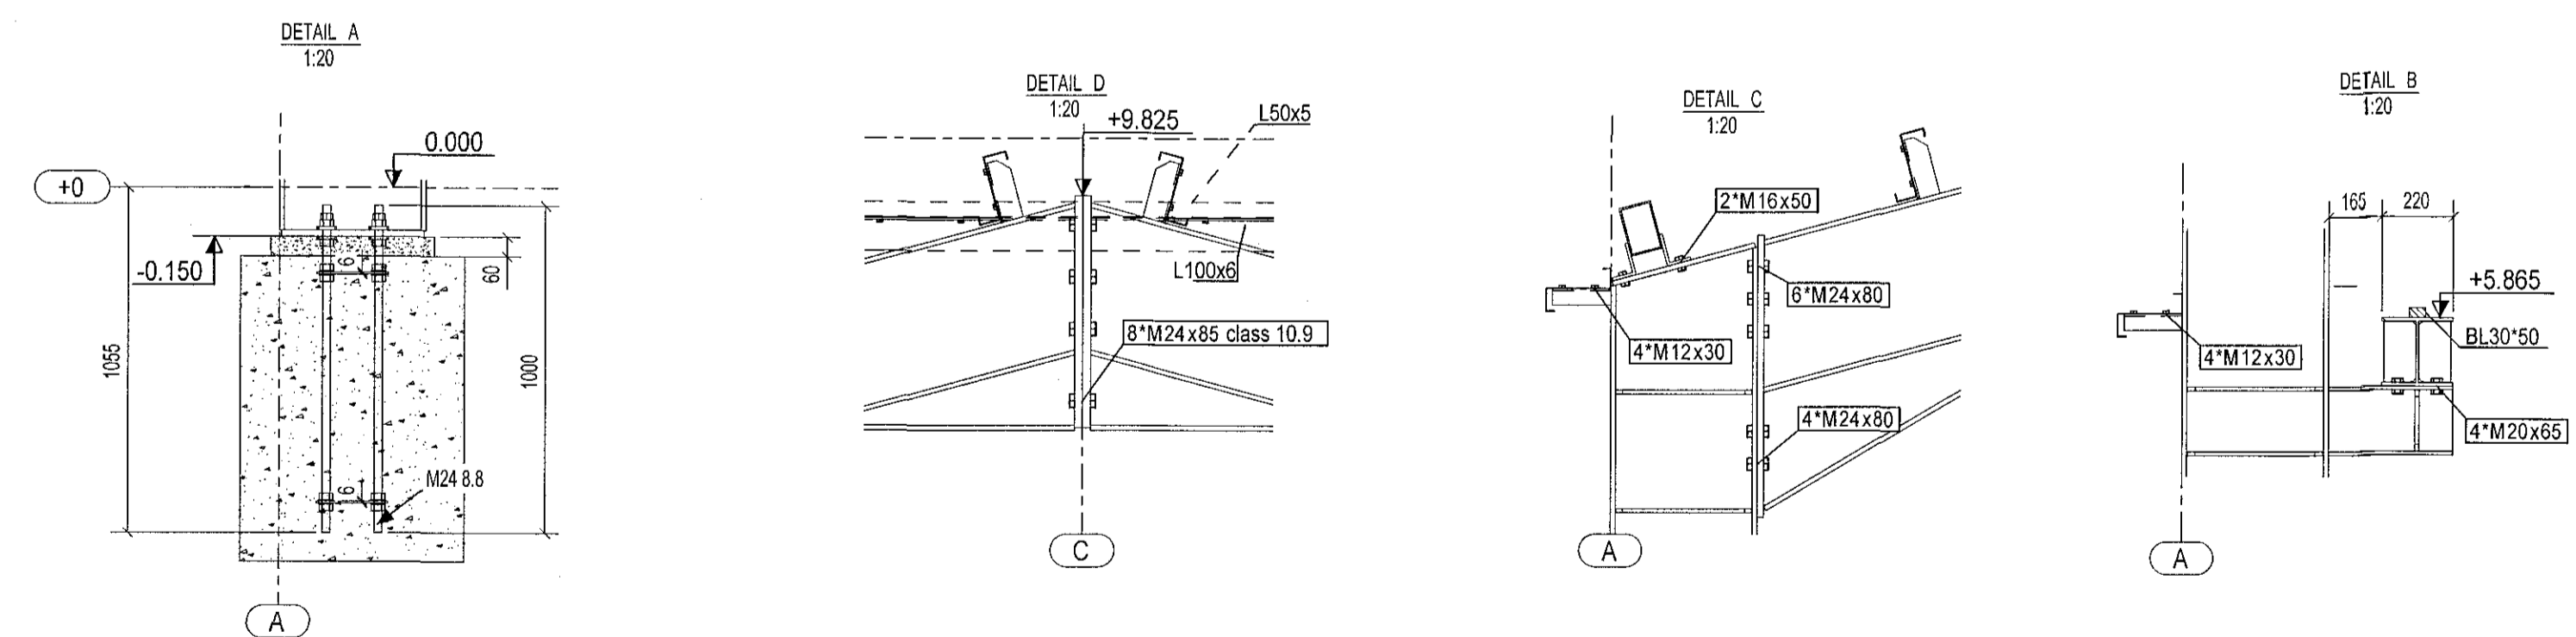

Metála Búkonstrúktjón S. B. C.	Zakryšlá 121, Miðgarðs, Mánnes roauas, LV 2167 Tél: +354 470 2030 Fak: +354 470 2154 e-póst: s.b@sbk.is	Öbjekt DS Lausnir	Order Nr. 1012017
Designer 27.06.2017	V. Brúniþs	Customer DS Lausnir	Page size
		Drawing frame on grid 9	Scale
			Page

BR.	DAGS	TEXTI	
UNNIÐ EFTIR TEIKNINGUM FRÁ ARKITEKT AFHENTAR:			
ÁRITUN HÖNNUNARSTJÓRA:			
Breiðhella 22 Hafnarfirði			
Stárammi í línu 9 og deili			
HÁNNAD:	VB	TEIKNAD:	SLJ
YFIRF:	KMP	DAGS:	07.07.2017
SAMÞYKKT:	<i>[Signature]</i>	KT:	130257-2409
SKJAL:		KVARN:	1:50
		KVARN:	1:20
BLAÐ NR:			
ST-02			

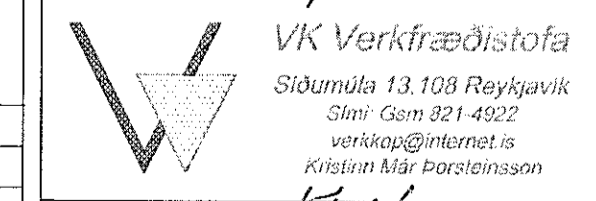

VK Verktæðistofa
Stöðumúla 13, 108 Reykjavík
