
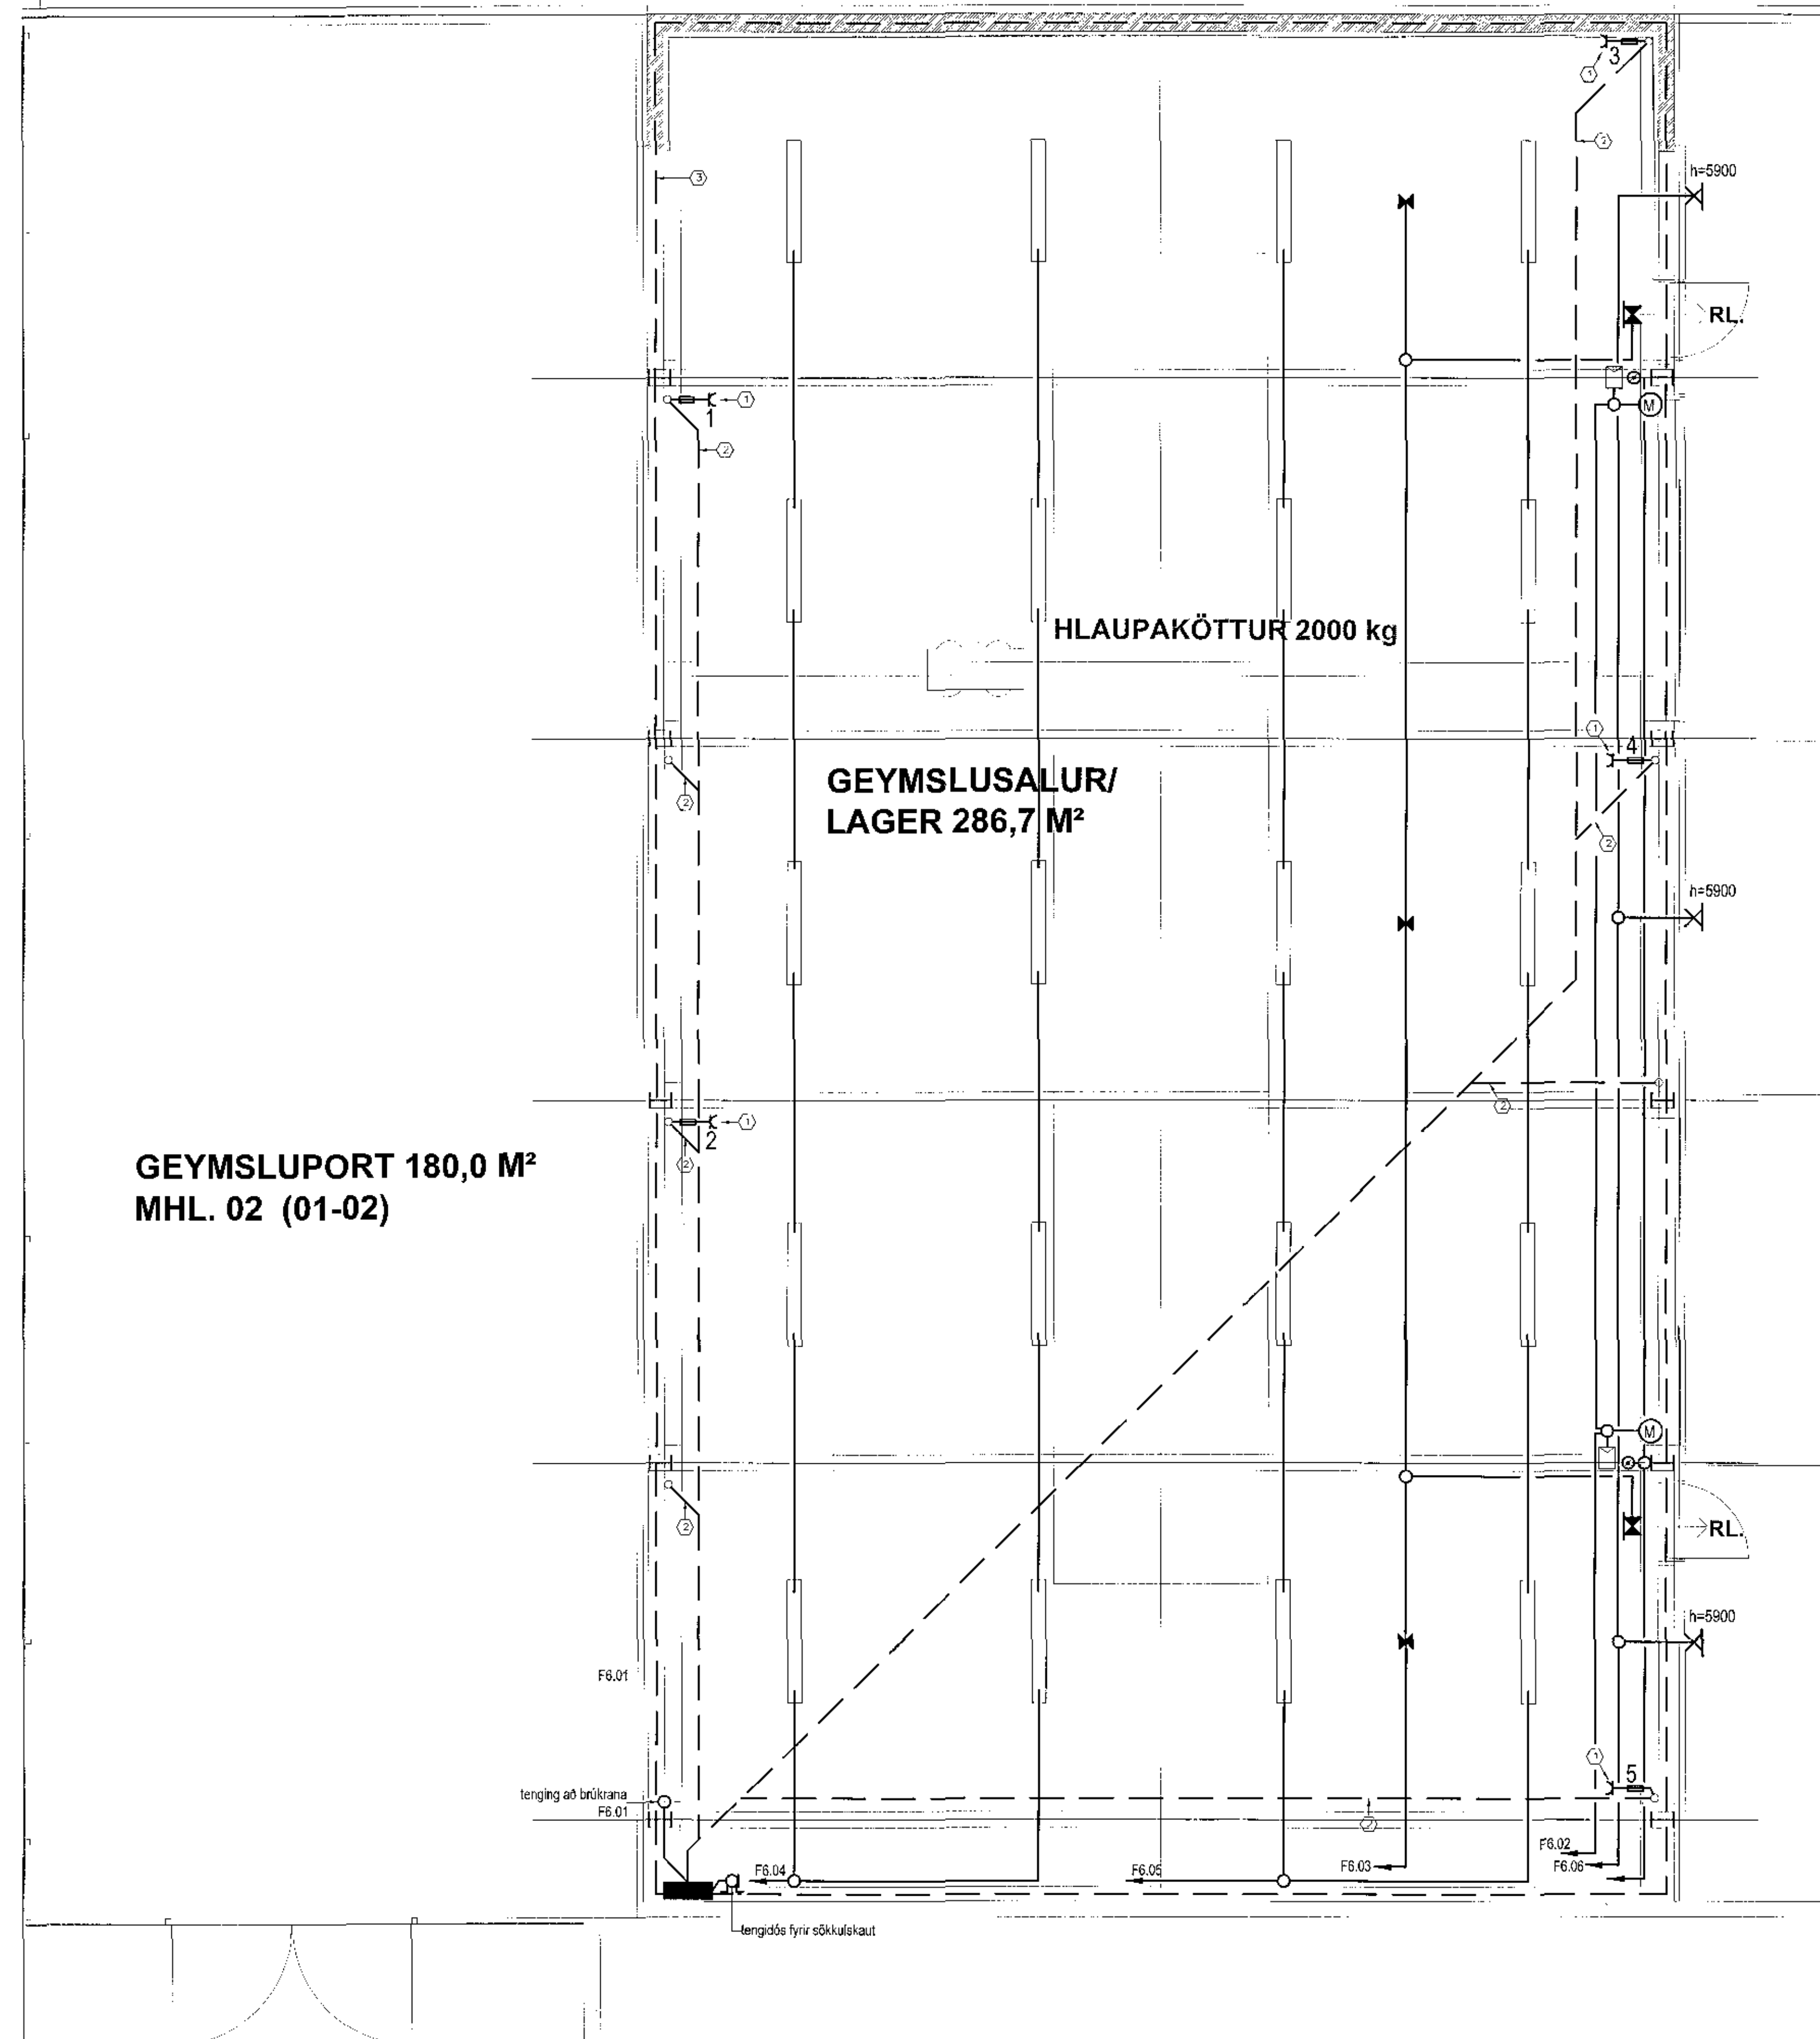


Samþykkt þann
17 SEP 2017
Byggingartúlltrúinn í Hafnarfirði
F.H. Sigurður Steinar Jónsson

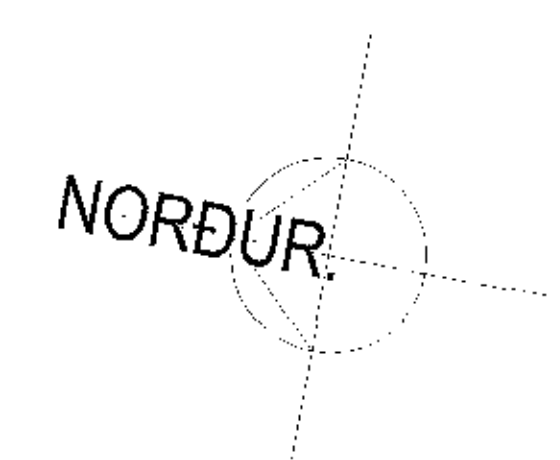

- ① Tengilakassi: 1x CEE 32A, 5p, 400V
2x CEE 16A, 5p, 400V
4x SCHUKO 16A, 230V
- ② 50mm PEH rör lagt í gólfplötu, koma upp við súlur
- ③ Sökkulskaut

		TEKNIJÖNUSTAN SP Lágsmíta 5 - 103 Reykjanesk v. 581 3844 gsm. 898 0723 e-mail: aadun@tifa.is		Kapláhraun 16 Hafnarf. Grunnmynd viðbyggingar Lögspennulagnir Rafloagnateikning		Mannaá. sk. Daga: 08.2017 Telkm.: sk. Vörðug. Kvarðr.: 1.00 Blad: Af:	
Stj.	Dags.	Breyting	250250-3999		Nr.: 170801		

Handwritten signature