

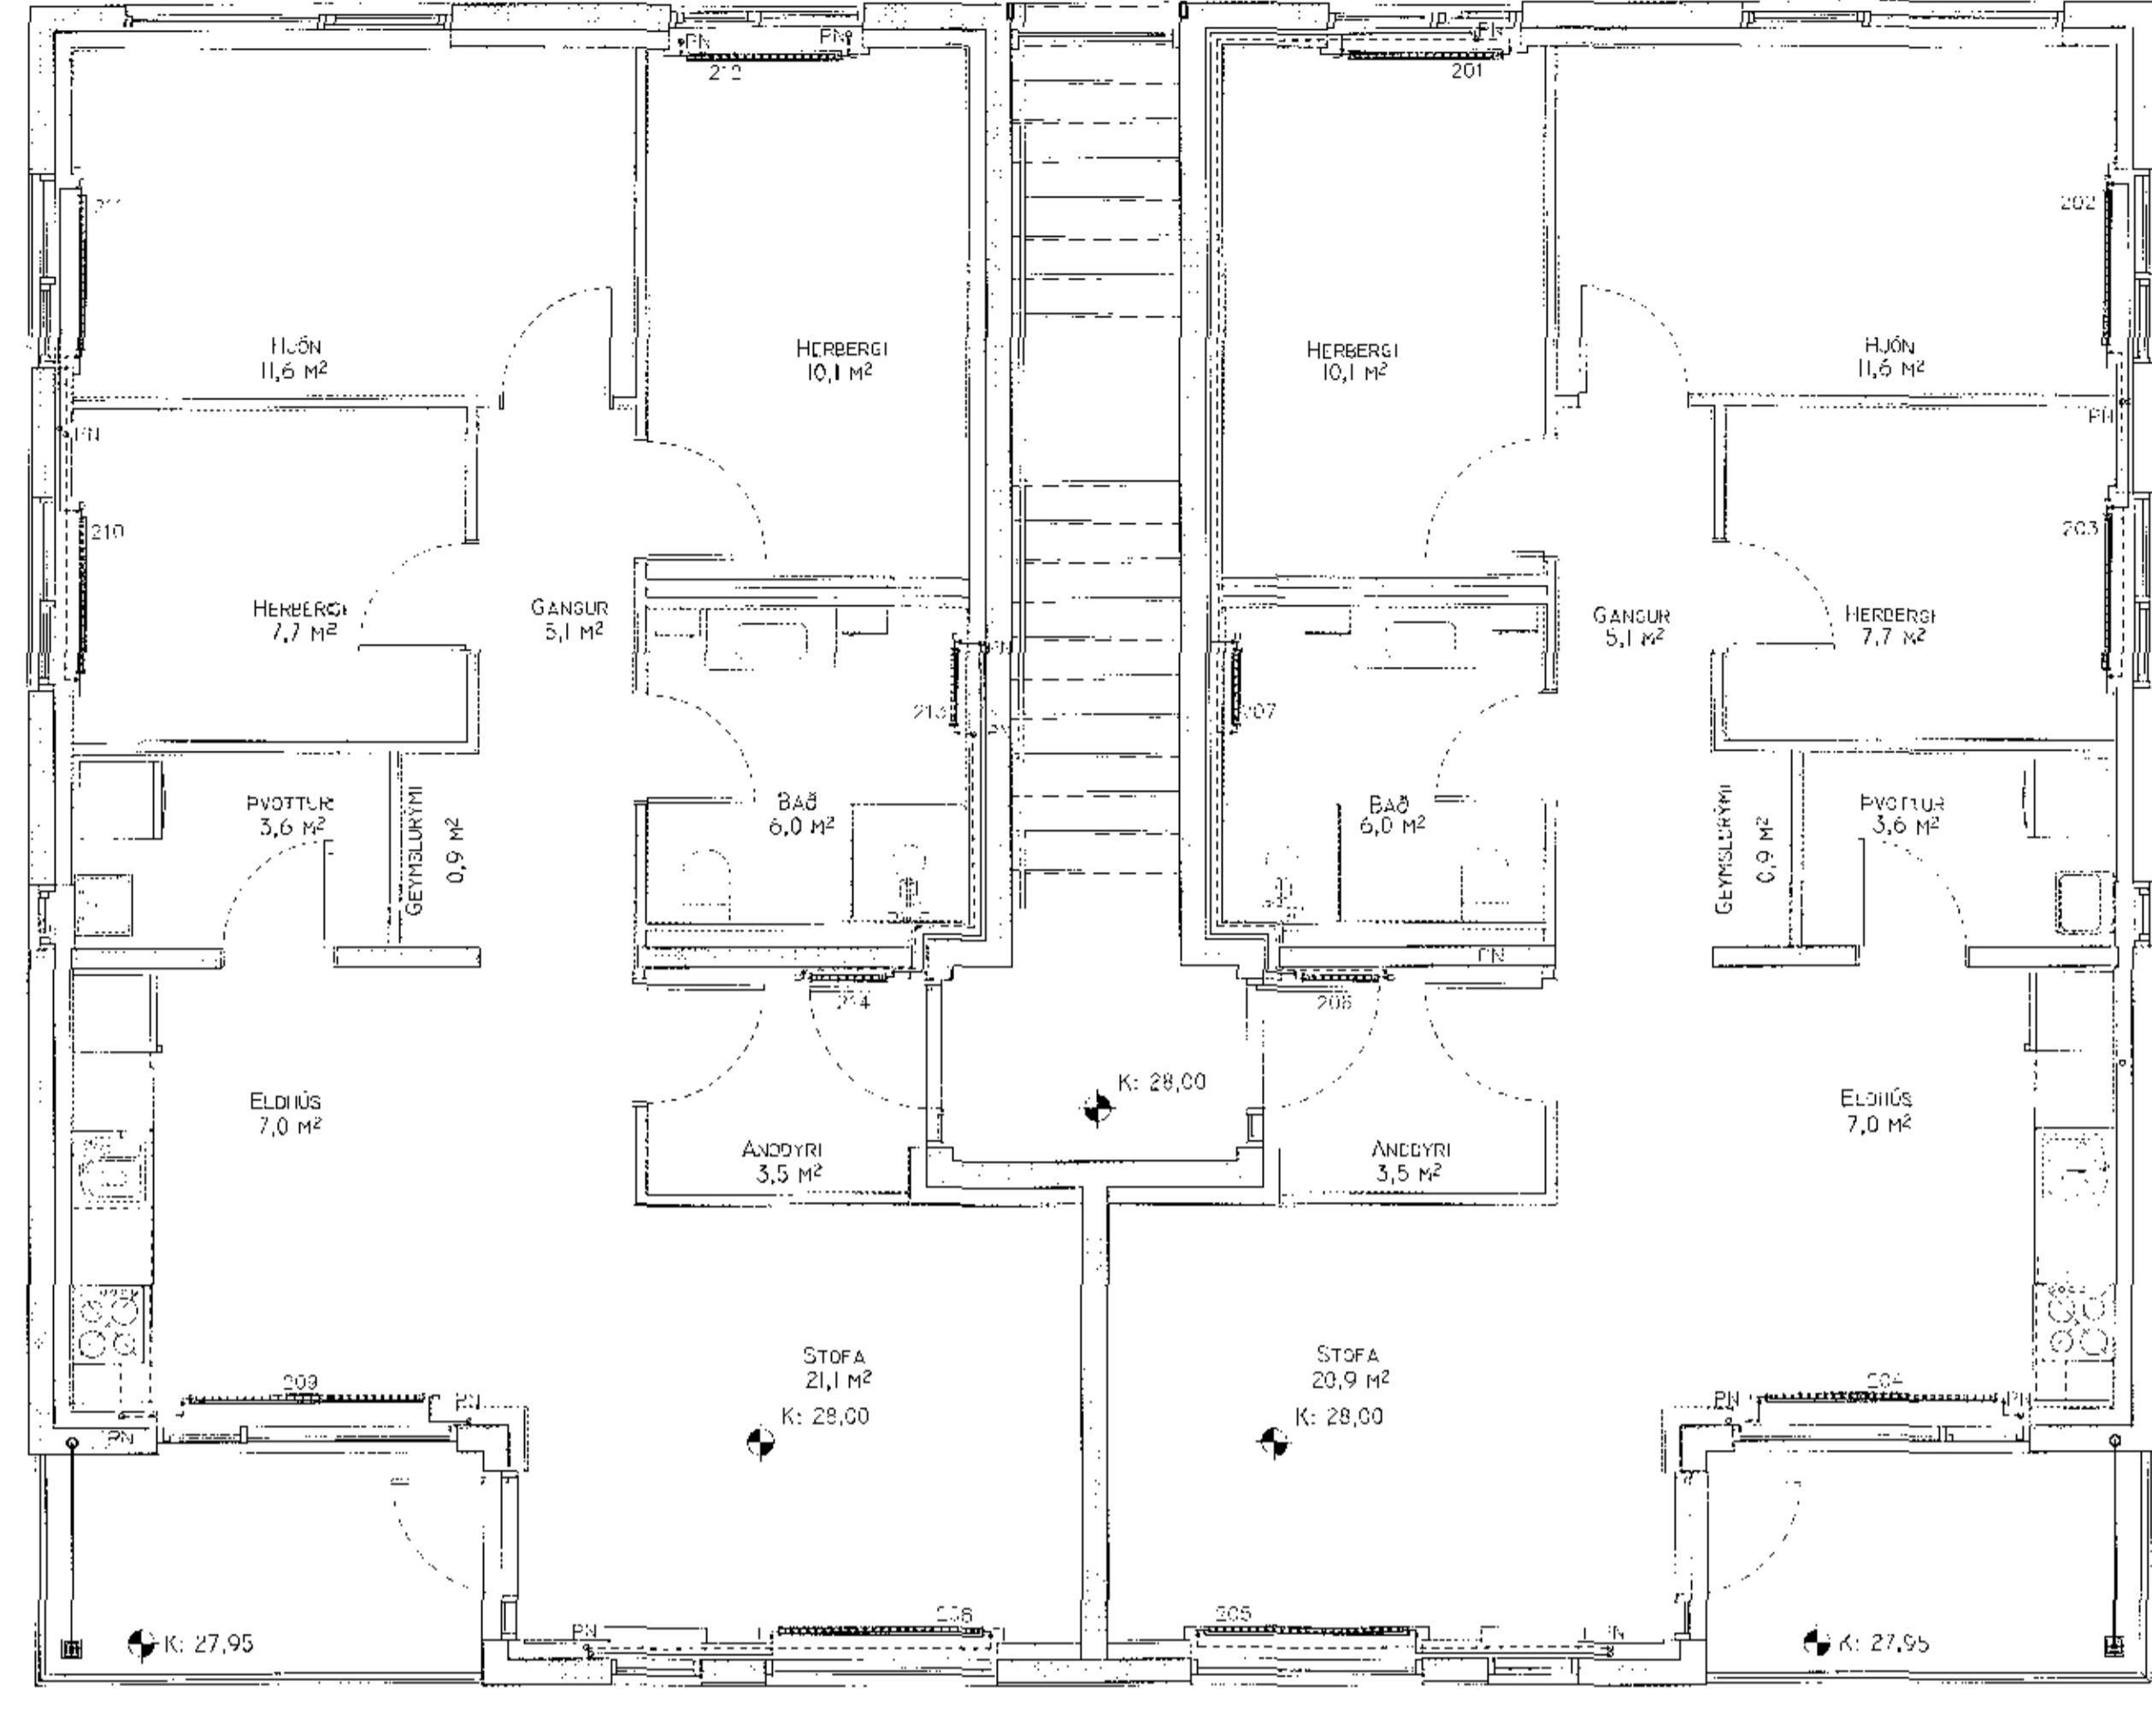
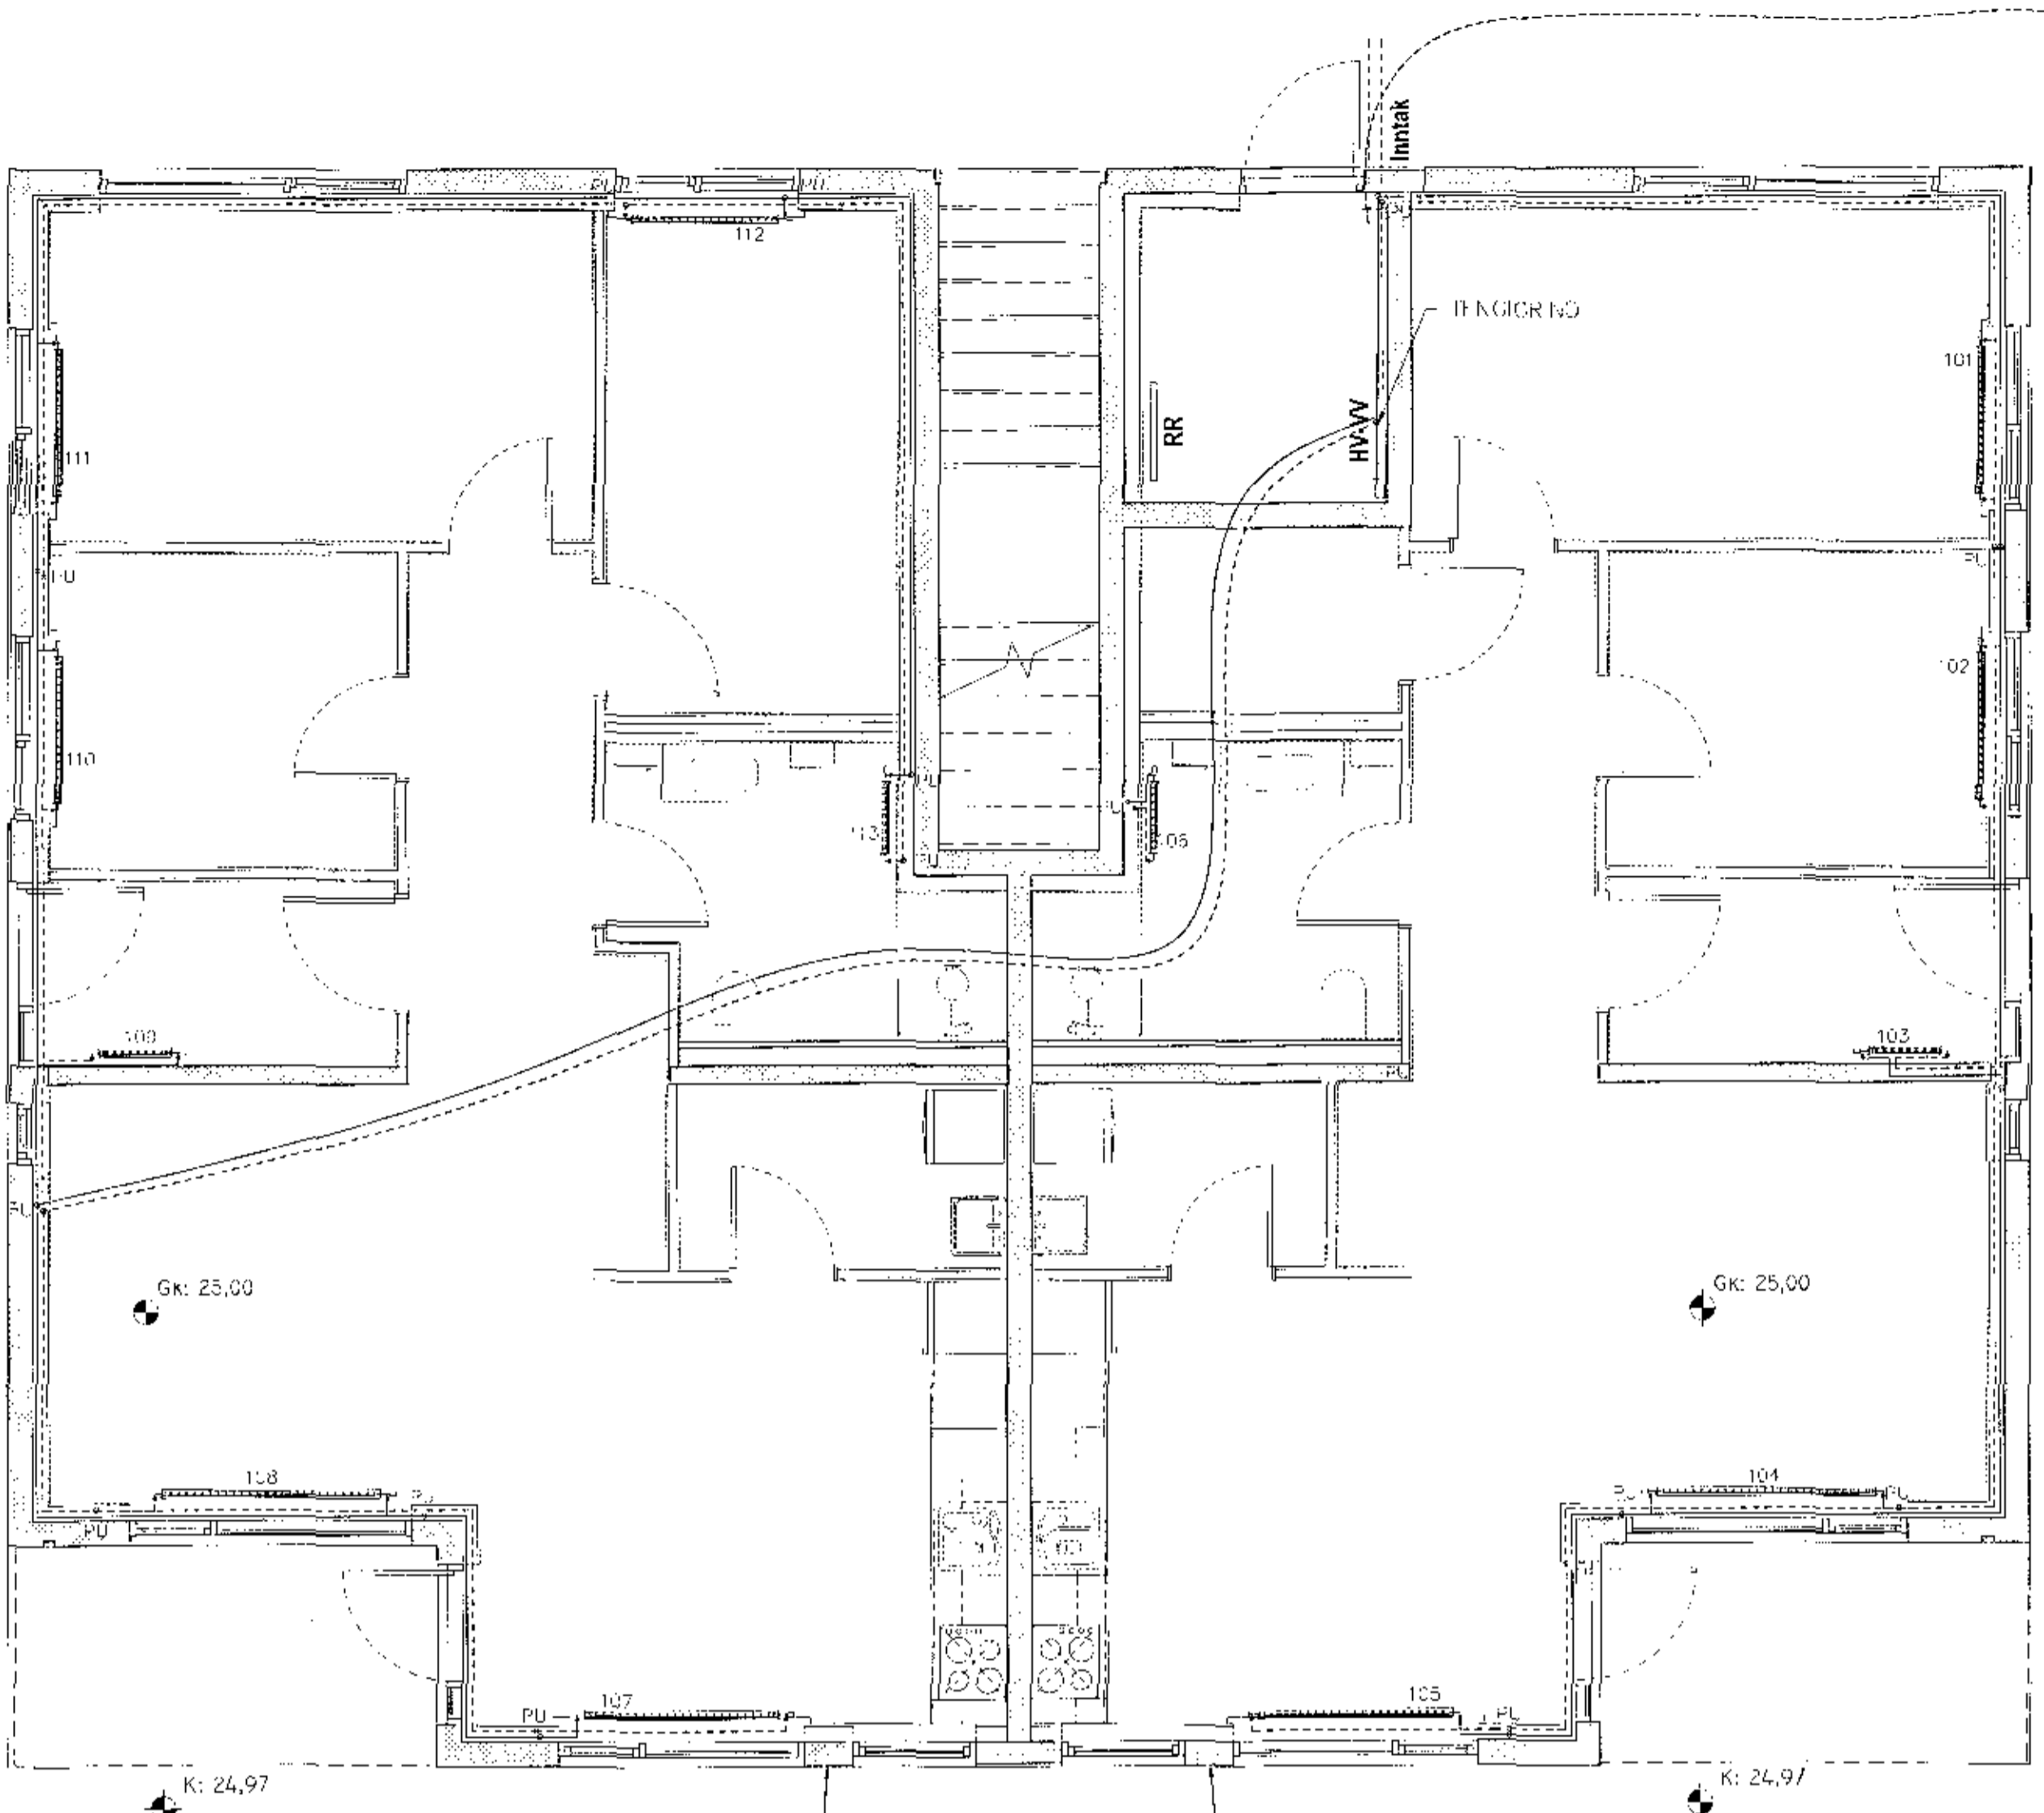
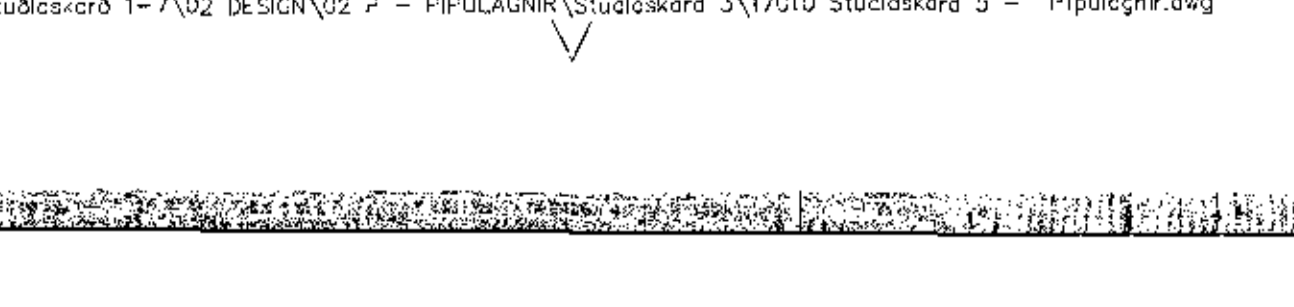


Samþykkt þann  
11 SEP 2017  
Byggingarfulltrúi í Hafnarfirði  
F.H. Sigurður Steinar Jónsson

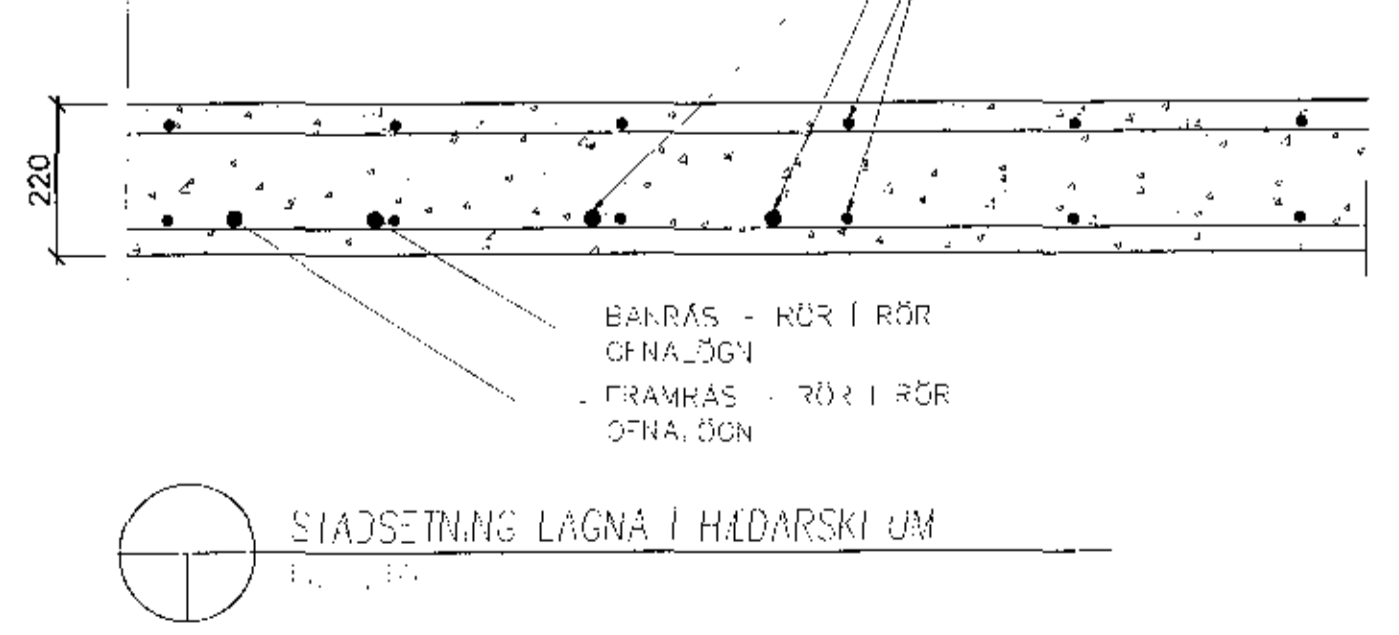


GRUNNMYND 1.HÆÐ  
MKV.3

GRUNNMYND 2.HÆÐ  
MKV.3

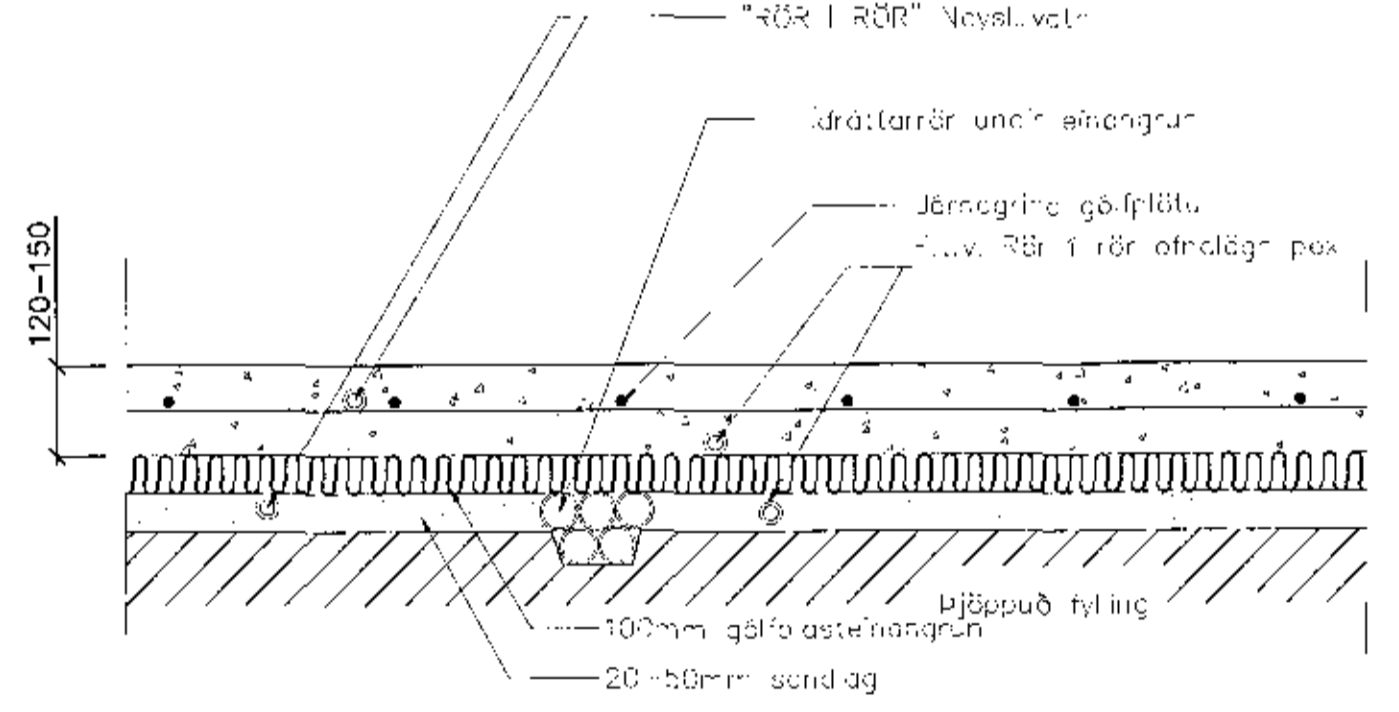

| OFN NR.          | HÆÐ [mm]     | LENGD [mm] | TEGUND | AFKÖST [W] | FIÖLDI stk. | AFKÖST [W]    |
|------------------|--------------|------------|--------|------------|-------------|---------------|
| 101              | 500          | 1.200      | 21     | 918        | 1           | 918           |
| 102              | 500          | 1.200      | 21     | 918        | 1           | 918           |
| 103              | 500          | 600        | 21     | 459        | 1           | 459           |
| 104              | 500          | 2.000      | 22     | 2.066      | 1           | 2.066         |
| 105              | 500          | 1800       | 22     | 1.859      | 1           | 1.859         |
| 106              | HANDKLÆÐAOFN |            |        | 500        | 1           | 500           |
| 107              | 500          | 1800       | 22     | 1.859      | 1           | 1.859         |
| 108              | 500          | 2.000      | 22     | 2.066      | 1           | 2.066         |
| 109              | 500          | 600        | 21     | 459        | 1           | 459           |
| 110              | 500          | 1.200      | 21     | 918        | 1           | 918           |
| 111              | 500          | 1.200      | 21     | 918        | 1           | 918           |
| 112              | 500          | 1.200      | 21     | 918        | 1           | 918           |
| 113              | HANDKLÆÐAOFN |            |        | 500        | 1           | 500           |
| <b>SAMTALS W</b> |              |            |        |            |             | <b>14.358</b> |

| OFN NR.          | HÆÐ [mm]     | LENGD [mm] | TEGUND | AFKÖST [W] | FIÖLDI stk. | AFKÖST [W]    |
|------------------|--------------|------------|--------|------------|-------------|---------------|
| 201              | 500          | 1.200      | 21     | 918        | 1           | 918           |
| 202              | 500          | 1.200      | 21     | 918        | 1           | 918           |
| 203              | 500          | 1.200      | 21     | 918        | 1           | 918           |
| 204              | 500          | 2.000      | 22     | 2.066      | 1           | 2.066         |
| 205              | 500          | 1800       | 22     | 1.859      | 1           | 1.859         |
| 206              | 500          | 600        | 21     | 459        | 1           | 459           |
| 207              | HANDKLÆÐAOFN |            |        | 500        | 1           | 500           |
| 208              | 500          | 2.000      | 22     | 2.066      | 1           | 2.066         |
| 209              | 500          | 1800       | 22     | 1.859      | 1           | 1.859         |
| 210              | 500          | 1.200      | 21     | 918        | 1           | 918           |
| 211              | 500          | 1.200      | 21     | 918        | 1           | 918           |
| 212              | 500          | 1.200      | 21     | 918        | 1           | 918           |
| 213              | HANDKLÆÐAOFN |            |        | 500        | 1           | 500           |
| 214              | 500          | 600        | 21     | 459        | 1           | 459           |
| <b>SAMTALS W</b> |              |            |        |            |             | <b>15.276</b> |

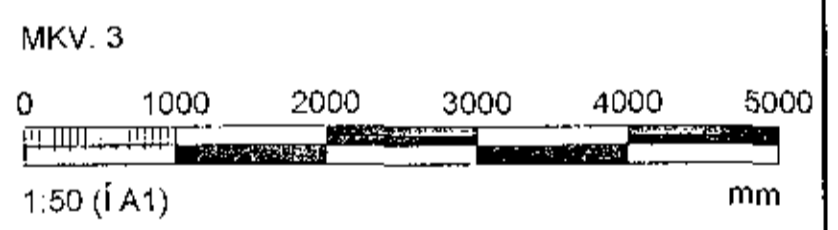

ARTUN SAMRÆMINGAHCENNUÐAR RAGNAR MAGNÚSSON  
19910702

BREYTINGAR

| NR. | DAGS.     | BREYTING   | SP. |
|-----|-----------|------------|-----|
| 1   | 11.7.2017 | FRUMUTGAFA | JPJ |

**NEW NORDIC**  
engineering

NEW NORDIC ENGINEERING ehf. KE. 520914-1450  
HILFAGAMARI 10, 201 KÖPVAOGUR  
nne@newnordic.eu, SÍMI 854-4080

SAMÞYKKT JÓNILL JÓNSSON 29575-4289

VERK  
STUÐLASKARÐ 5  
HAFNARFIRÐI

TEKNING  
SÉRUPPDRATTUR  
OFNLAGNIR  
GRUNNMYNDIR

| ÁTILJAU    | TEKING | VERK MÁL | VERK MÁL | VERK MÁL | VERK MÁL |
|------------|--------|----------|----------|----------|----------|
| JJ         | JJ     | JVB      | JVB      | JVB      | JVB      |
| 01.07.2017 | 17010  | 17010    | P3-01    | 1        | 1        |

©2017 New Nordic Engineering ehf. All rights reserved. No part of this document may be reproduced without written permission.