
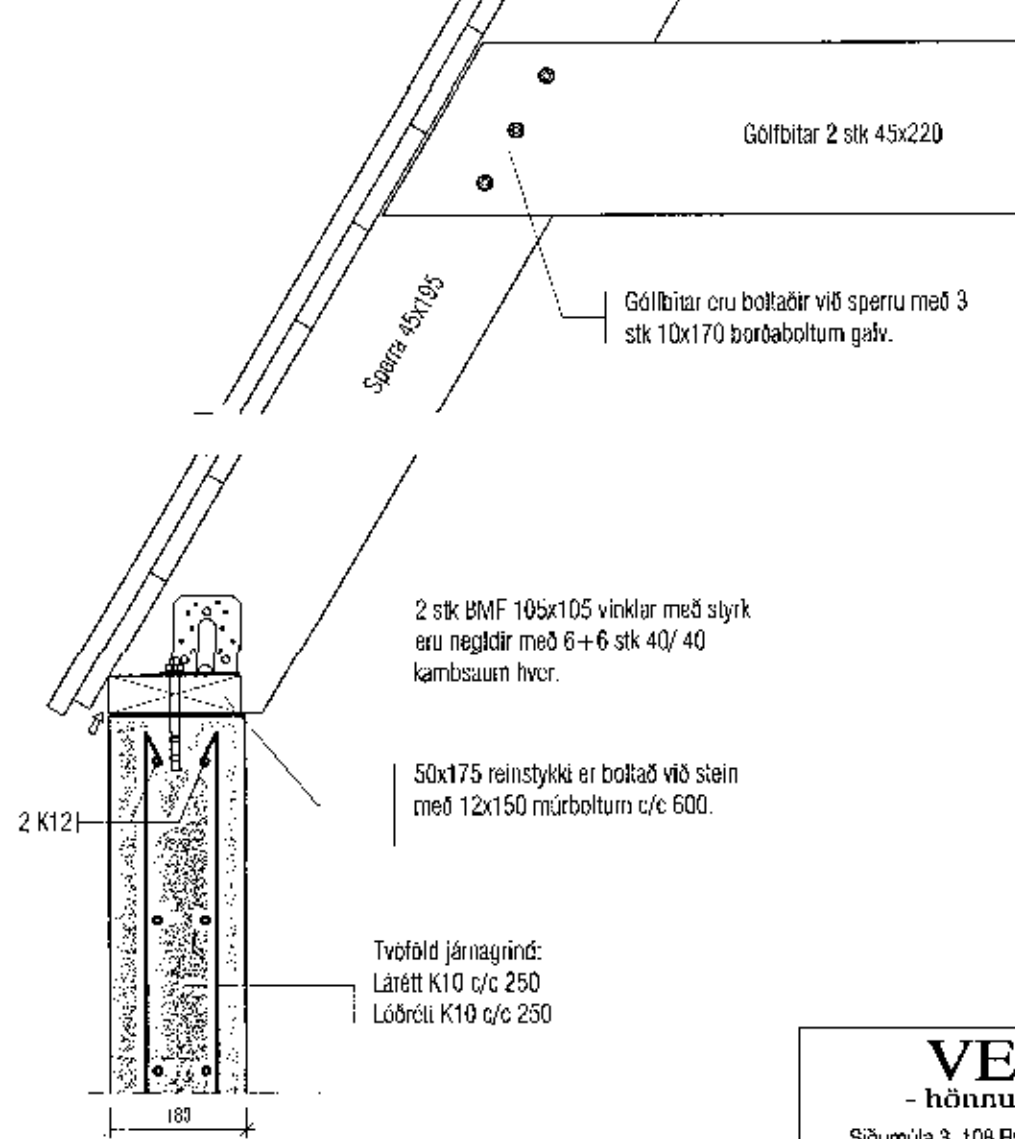
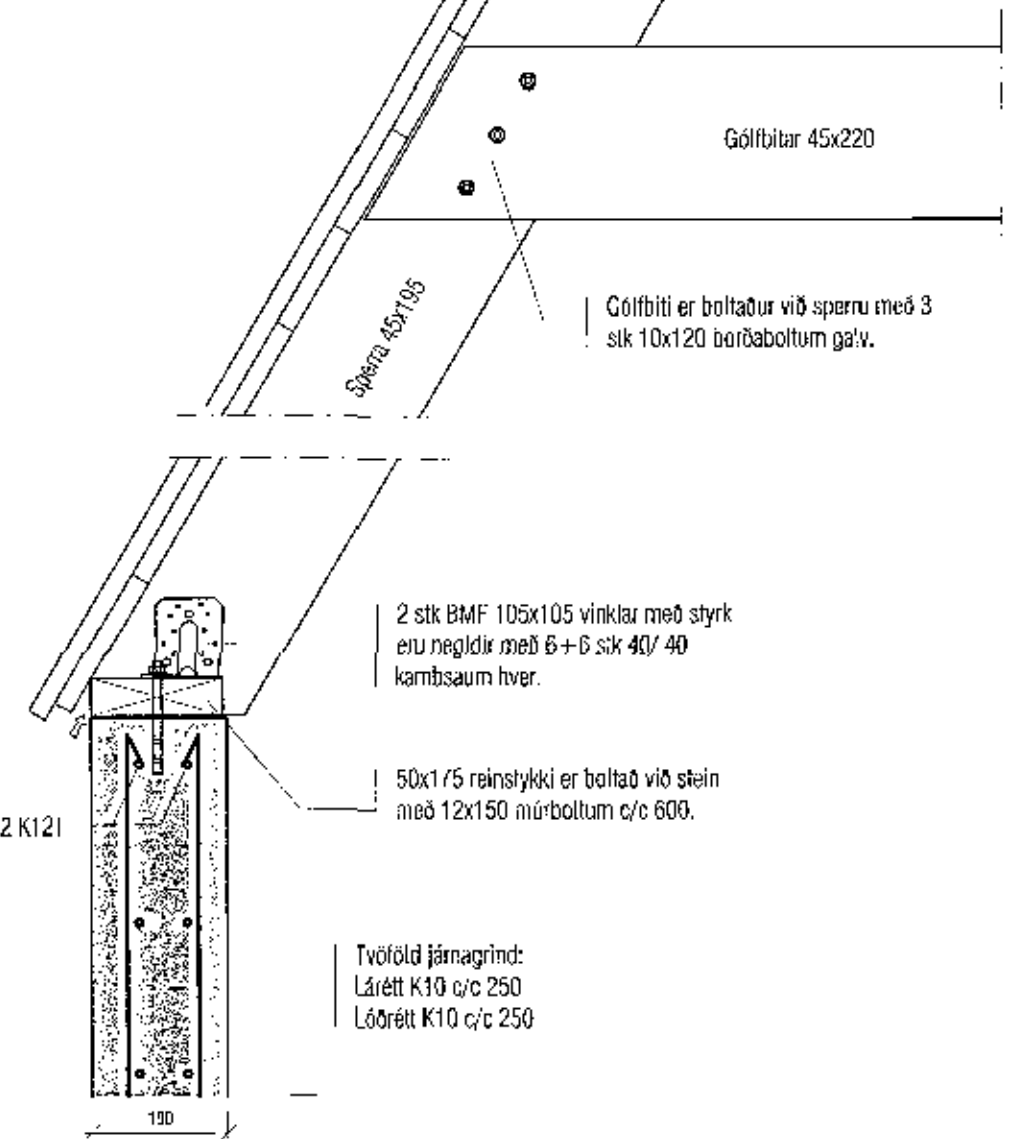
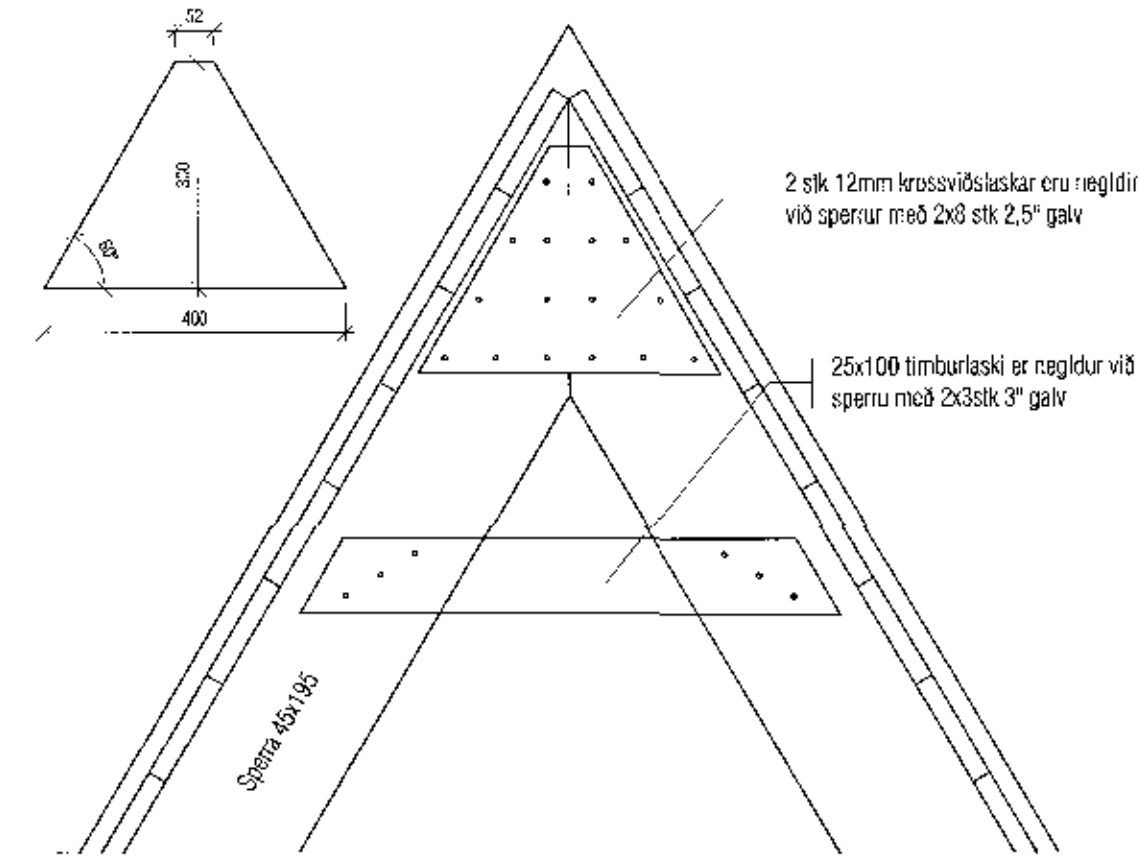
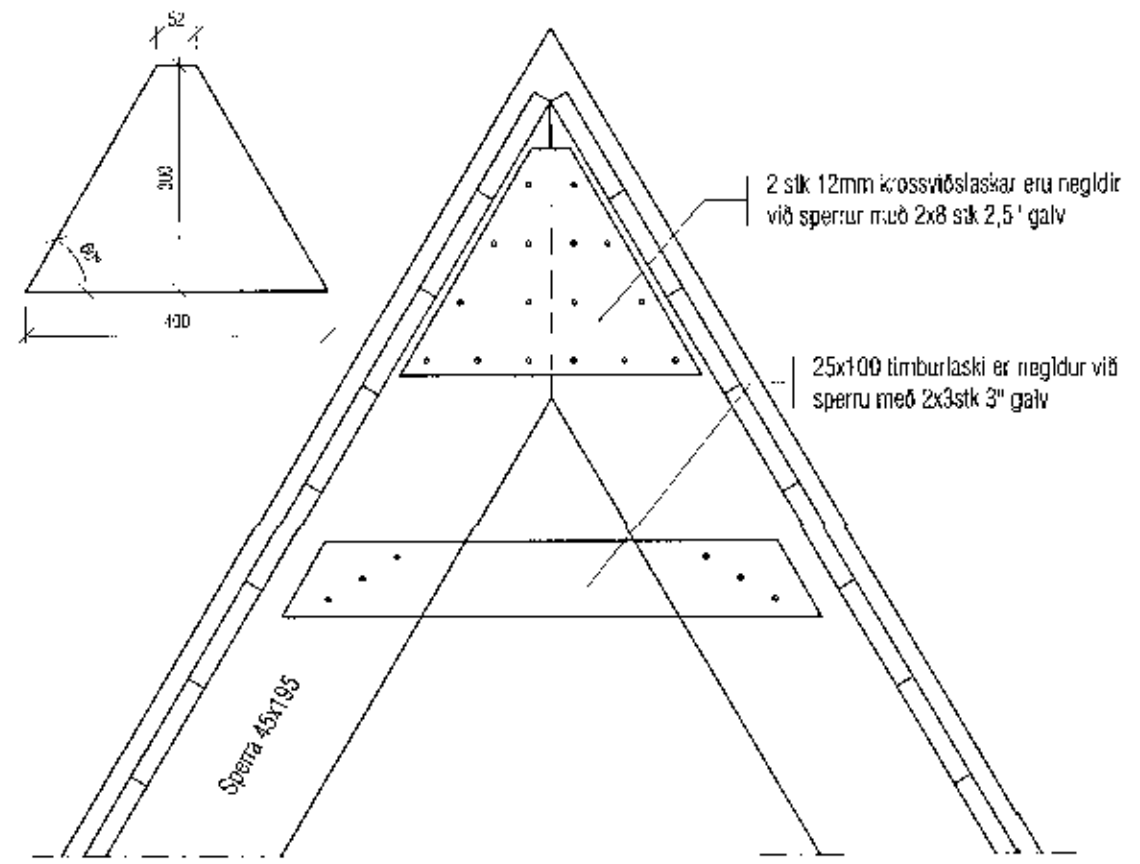


Sampykkt þann
19 SEP 2017
Dagurinn í Hafnarfirði
Sigurður Steinar Jónsson

Mkv. 1:10
p1
B-02

Mkv. 1:10
p2
B-02

Mkv. 1:10
p3
B-02

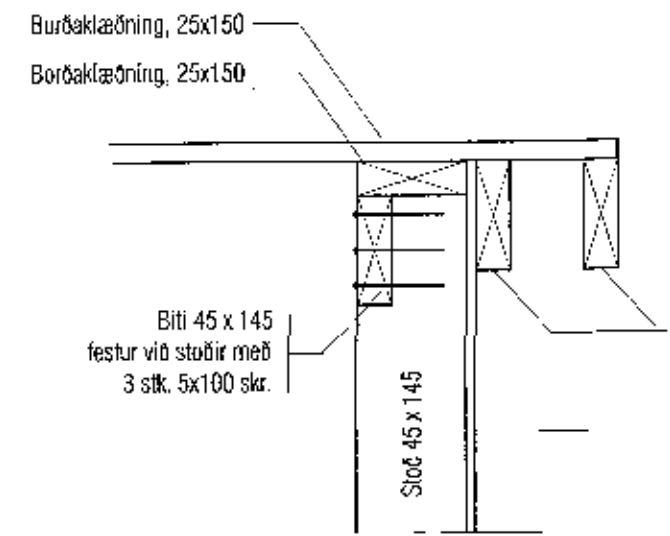

VEKTOR -hönnun og ráðgjöf- Síðumúla 3, 108 Flv, s: 554-6660 / 897-5363		Sigurður Hafsteinsson byggingaæsknirfræðingur Kl. 030609-7748 email: sigurdur@vektor.is	LÓNSBRAUT 54, HAFNARFIRÐI BURÐARVIRKI, SNEIÐING OG DEILI
Teikn nr. _____ Sampykkt _____	Tíðni _____ _____	Br _____ Dags _____	Heimad _____ SH _____ SH _____ Jepsstn.og _____ 09.09.2017
Verkt. nr. _____ Málfr. nr. _____ 1:50/ 1:10		B-03	