
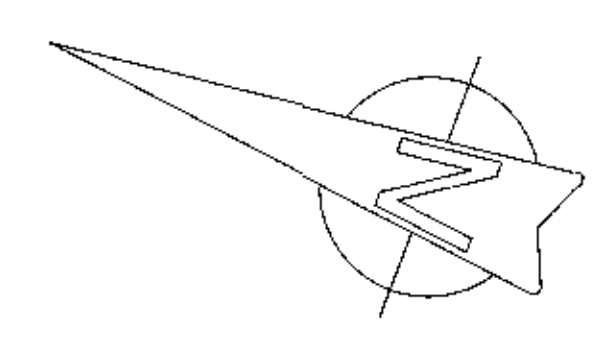


Samþykkt þann  
21 SEP 2017  
Byggingarfulltrúinn í Hafnarfjörð  
F.h. Sigurður Steinar Jónsson

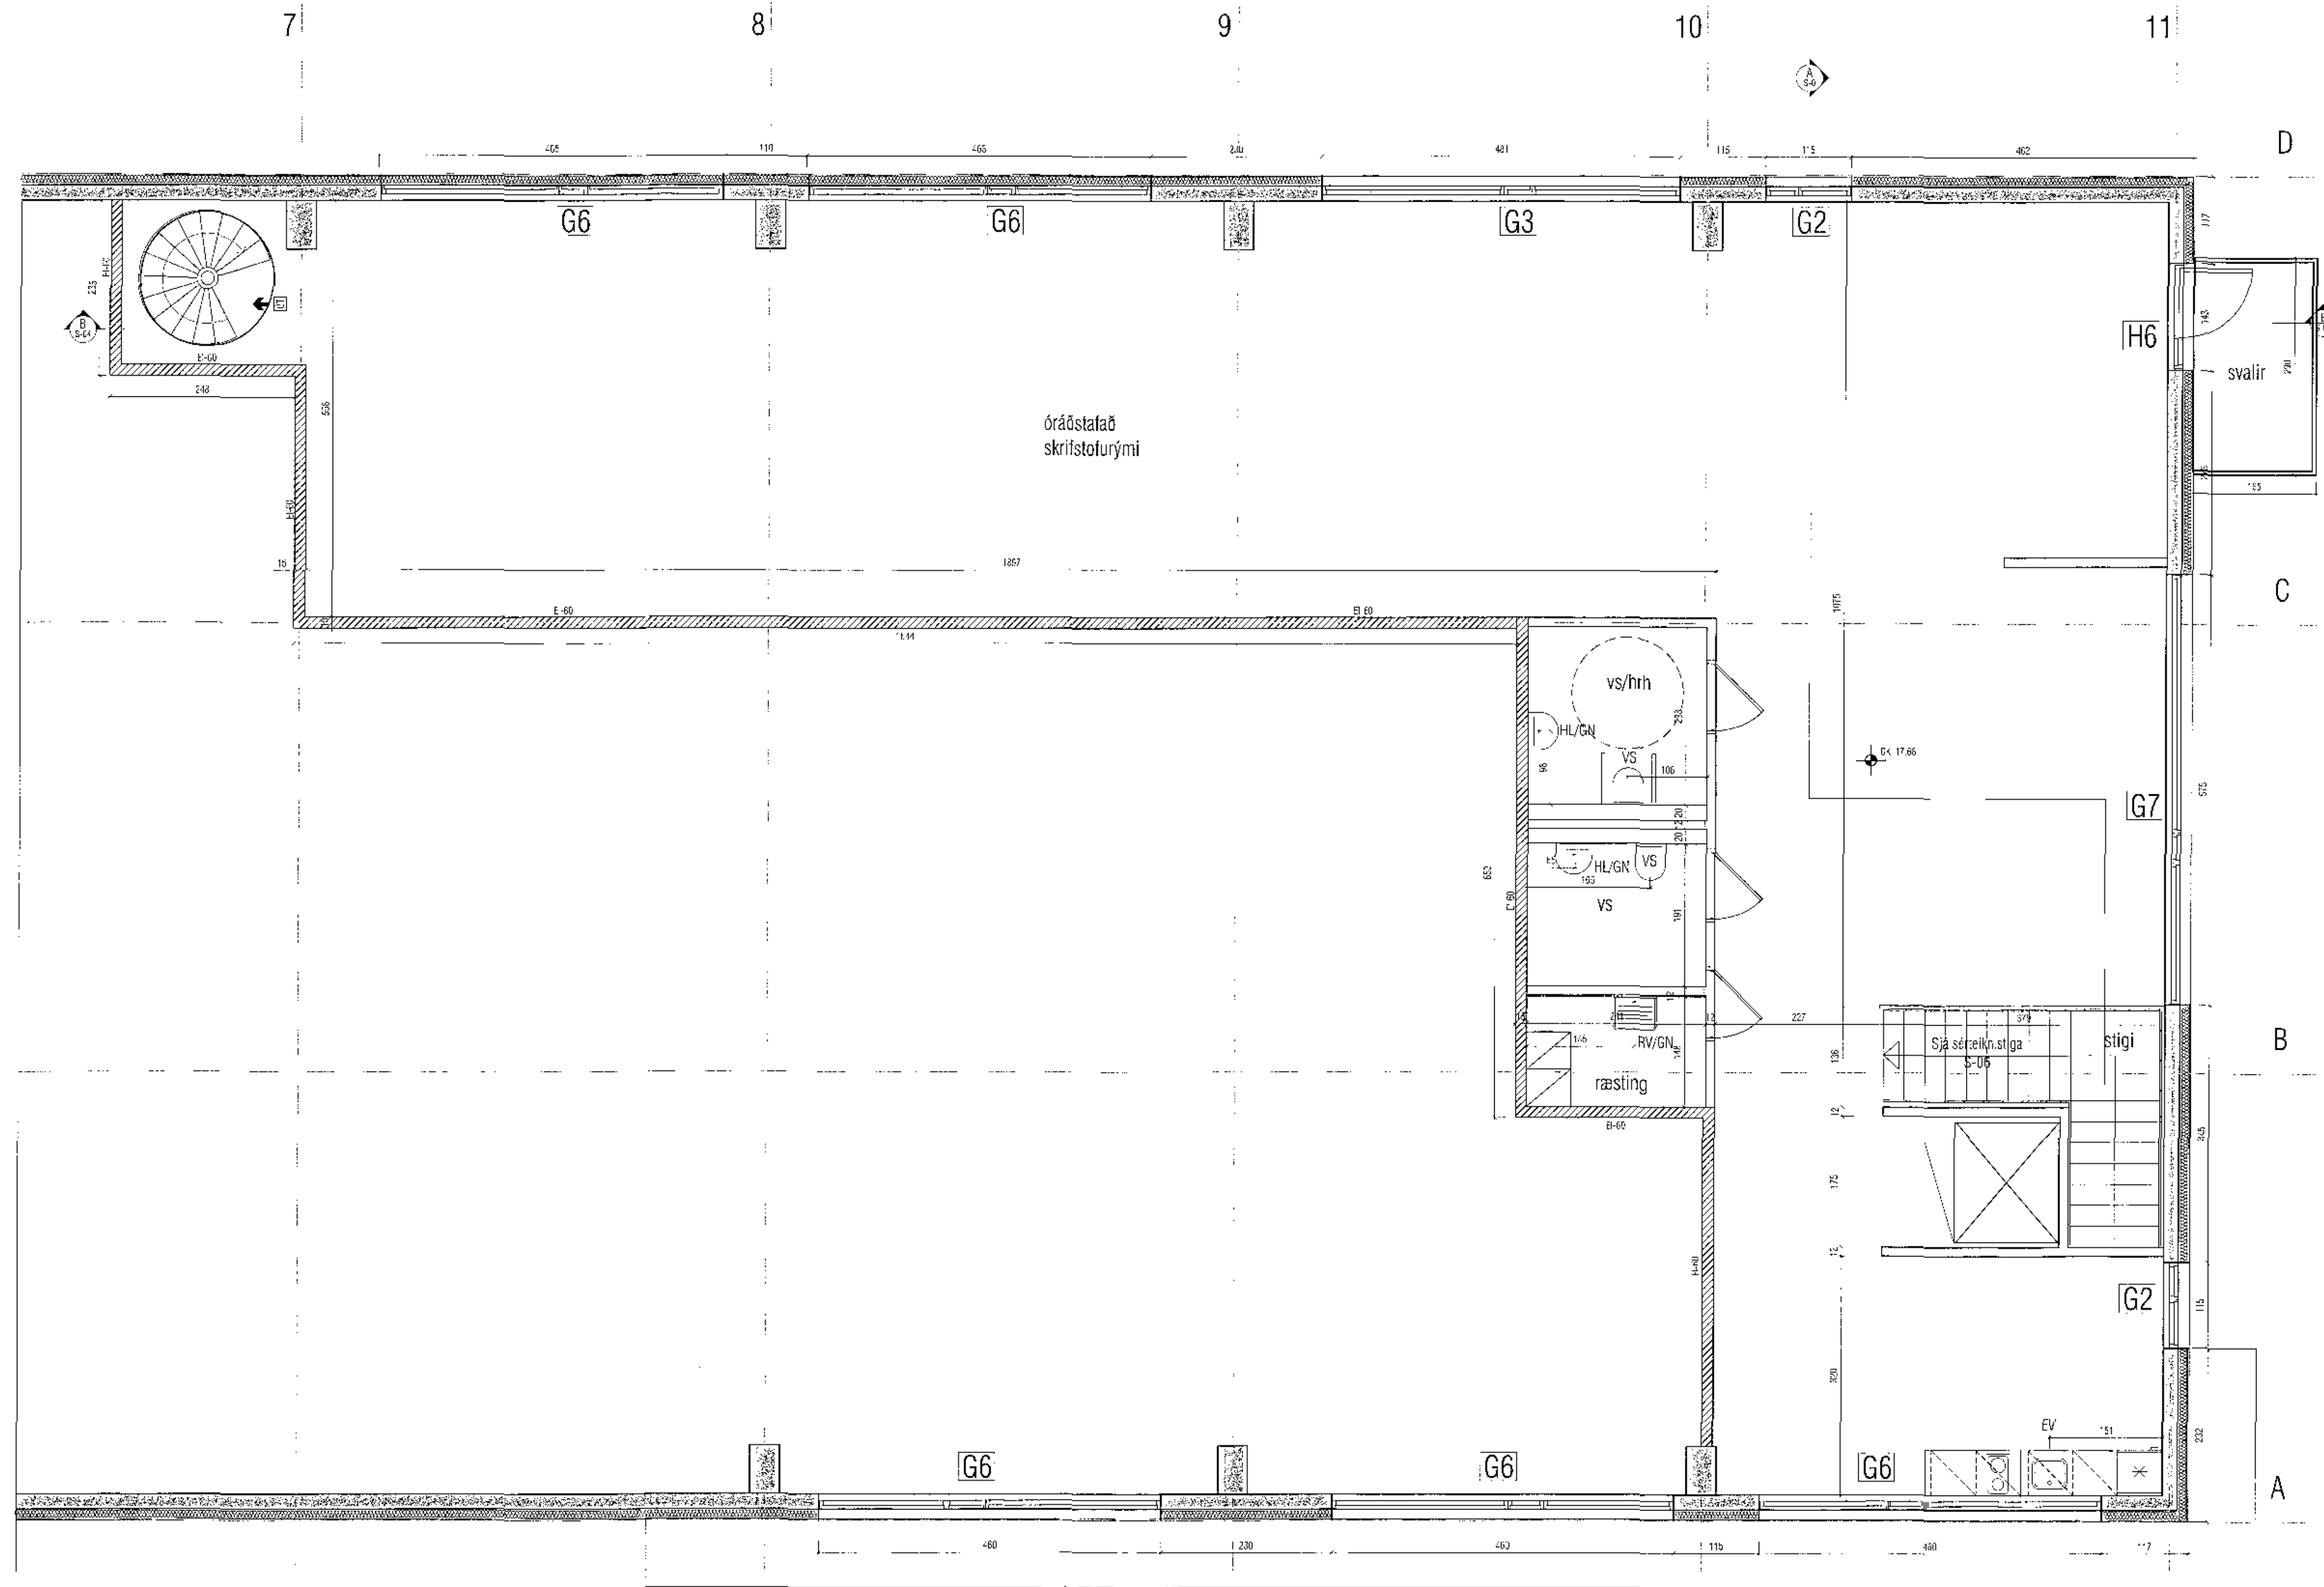

<b>VEKTOR</b> hönnun og ráðgjöf Stúrnúla 3, 108 Rv, s. 554 6650 / 897 5363		Sigurður Hildstærsson Byggingarfulltrúinn Hl. 03039-7746 email: sigur@vektor.is		<b>SELHELLA 6, HAFNARFJÖRDUR</b> <b>MILLILOFT</b>	
Tölur nr. Samþykkt	Eignir S. Jónsson	Skýli S.1	Skala 1:50	Dátum 20.06.2017	Blaðnúmer S-03