


SNID A-A

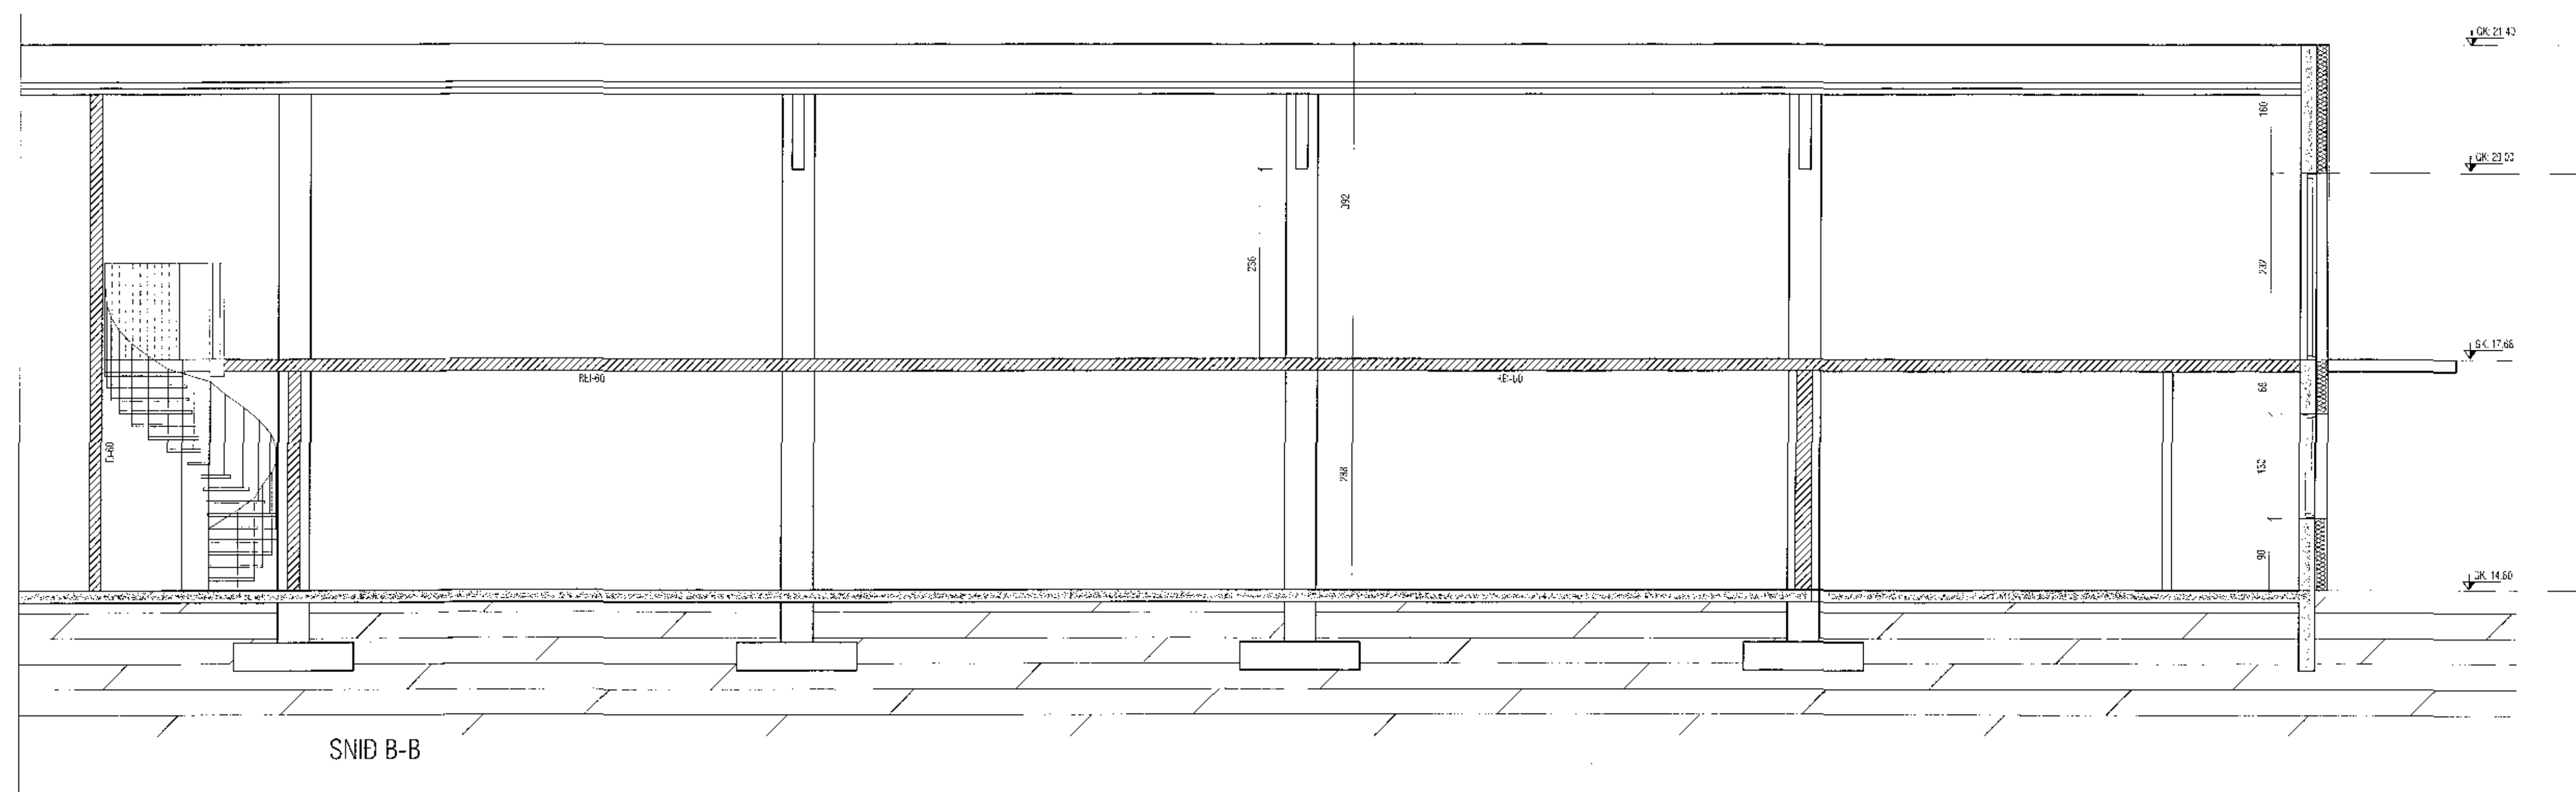

SNID B-B

VEKTOR hönnun og ráðgjöf Síðurnir 3, 7 og 8, s. 554-650 / 597-598		Sigurður Halsteinnsson byggingateiknari sí. 033287749 email: stj@vektor.is	SELHELLA 6, HAFNARFJÖRDUR SNID A-A OG B-B
Tíma: _____ Skipt: _____ Styrkt: _____	Byggingarferill: _____ Styrkt: _____	Dags: _____ Dags: _____	Hinn: _____ Tíma: _____ Daga: _____ Mí: _____ 20.06.2017 1.50 S-04