

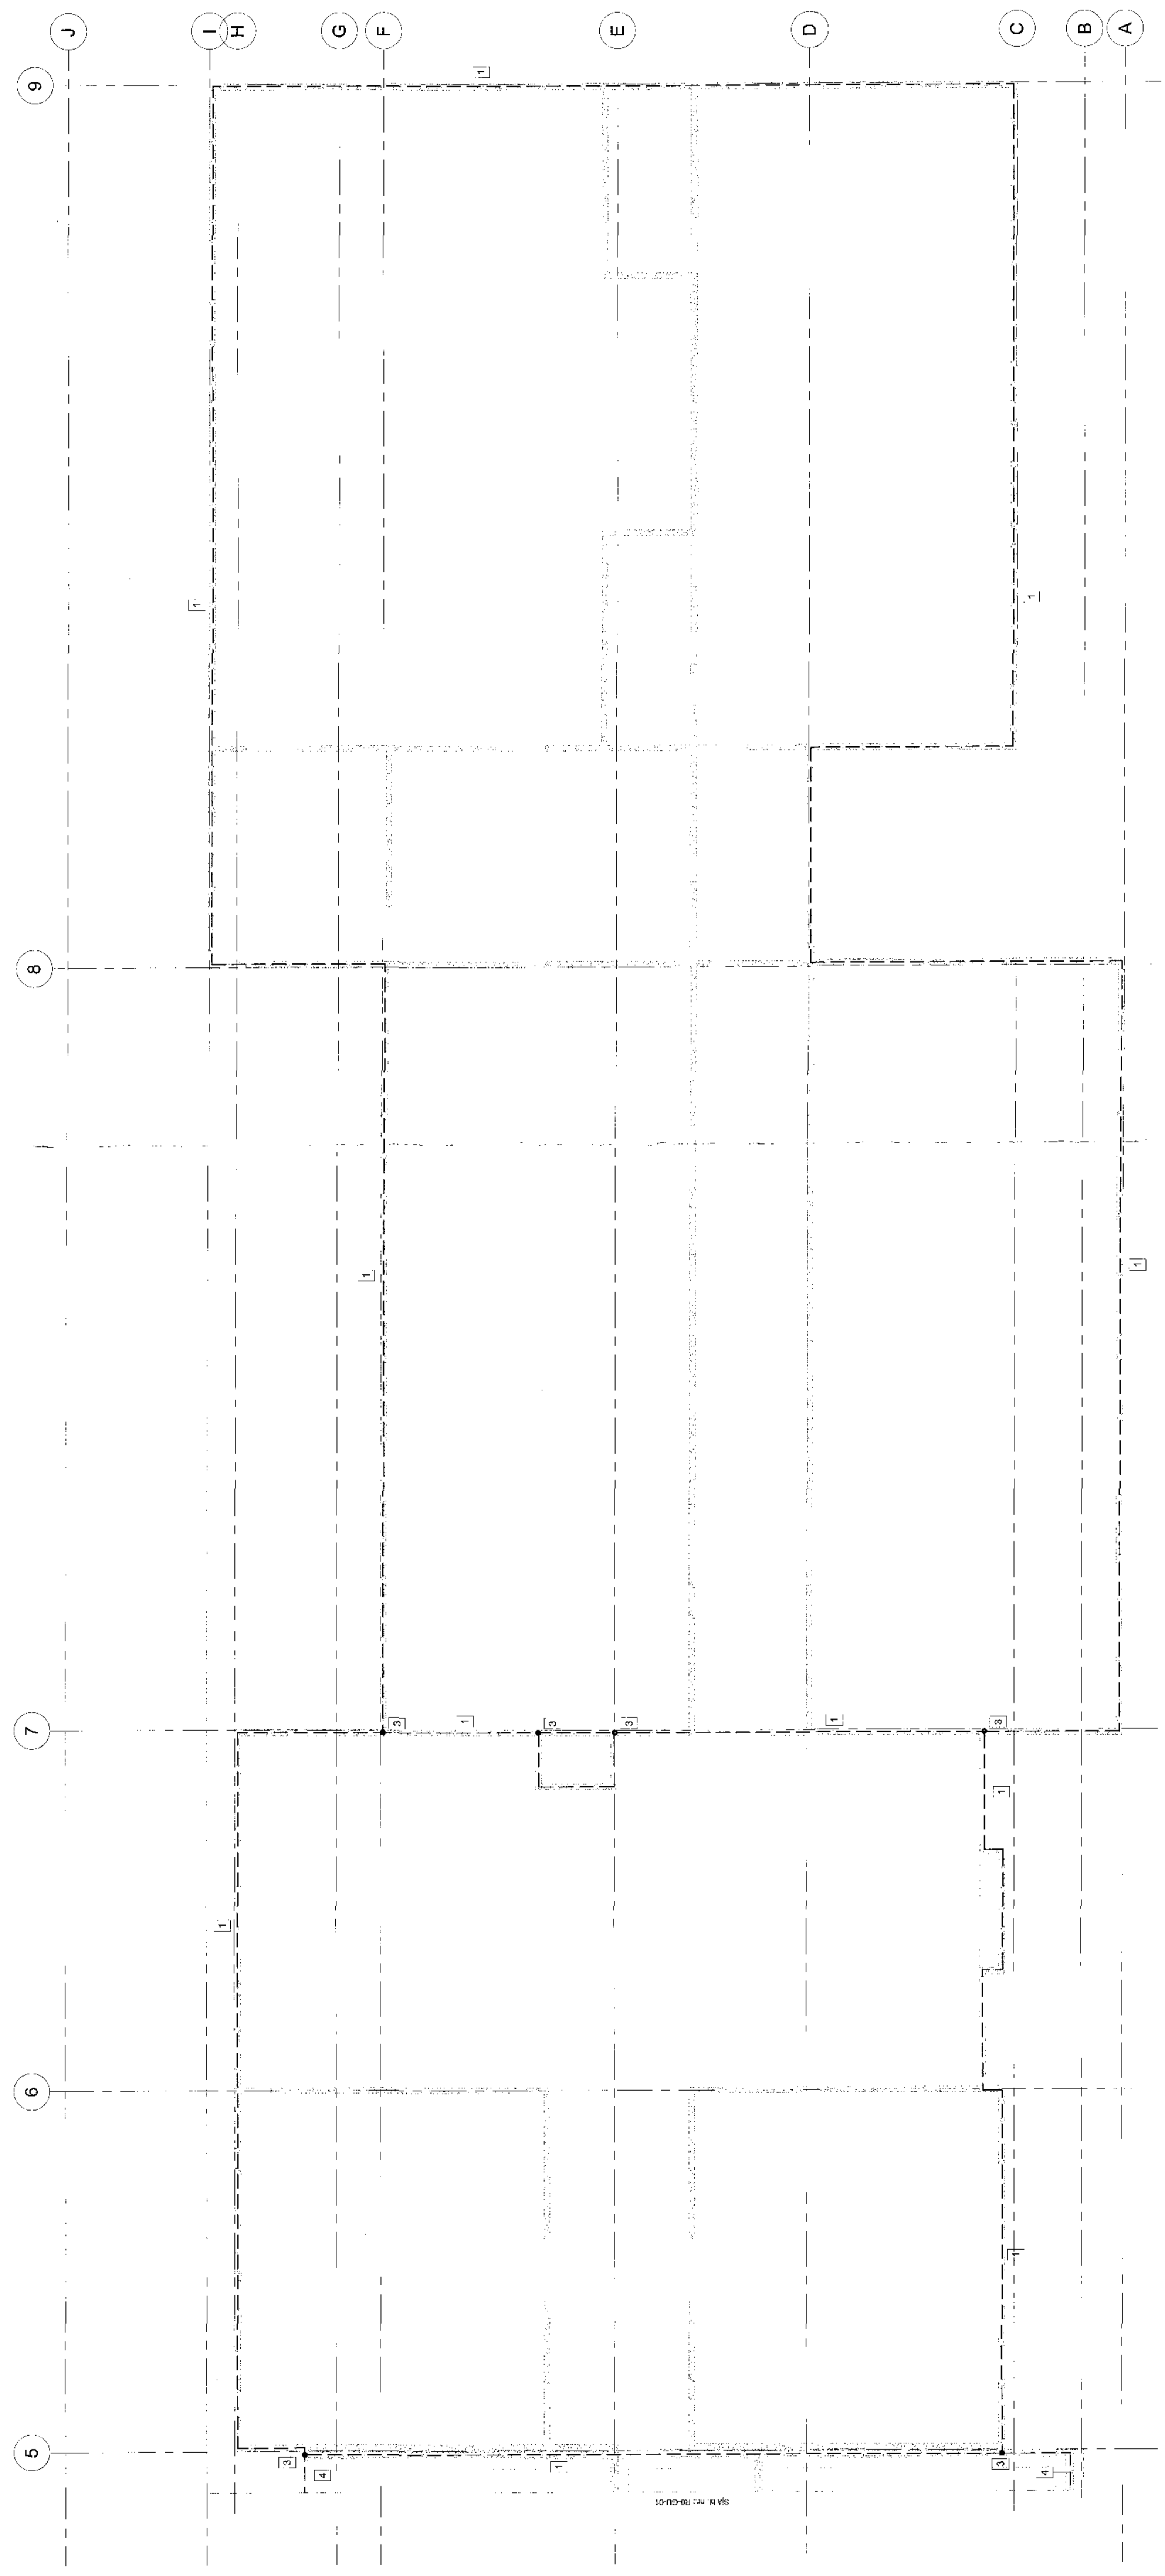


Sökkuliskaut 1. hæð - máti. A-J / 5-11

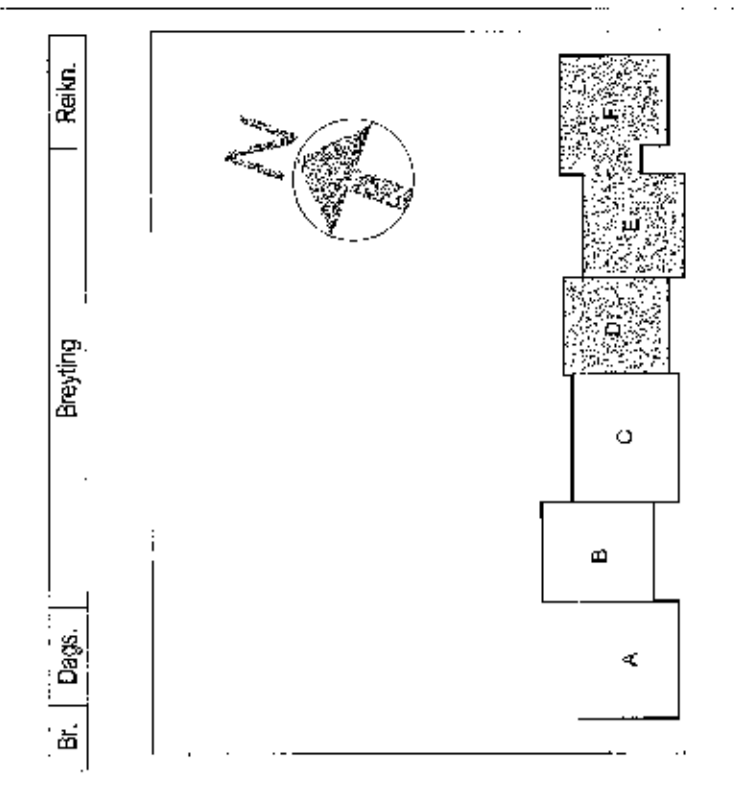

Samþykkt barn
0 8 OCT 2007

- Skýringar:**
- 1) Sökkuliskaut 1. hæð og 2. hæð
 - 2) Sökkuliskaut 3. hæð
 - 3) Sökkuliskaut 4. hæð
 - 4) Sökkuliskaut 5. hæð

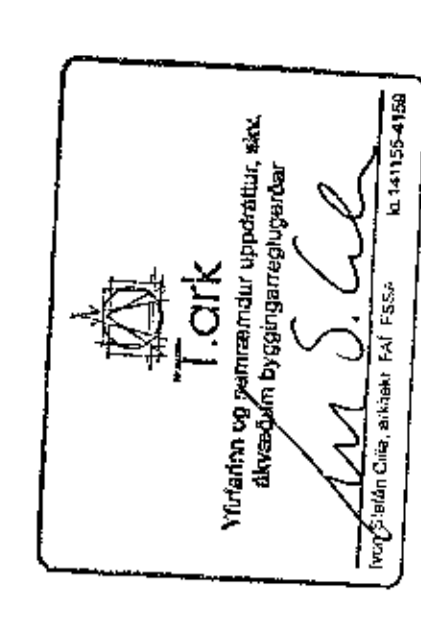

Verftaskipning
VSO TRÁGJÓF
Hédegisskoti 1, Hafnarfíri
Skóli, mhl 01
RÚ-5U-02

