


2. 10/17 170 2017


1. HÆÐ - GRUNNMYND M1:50

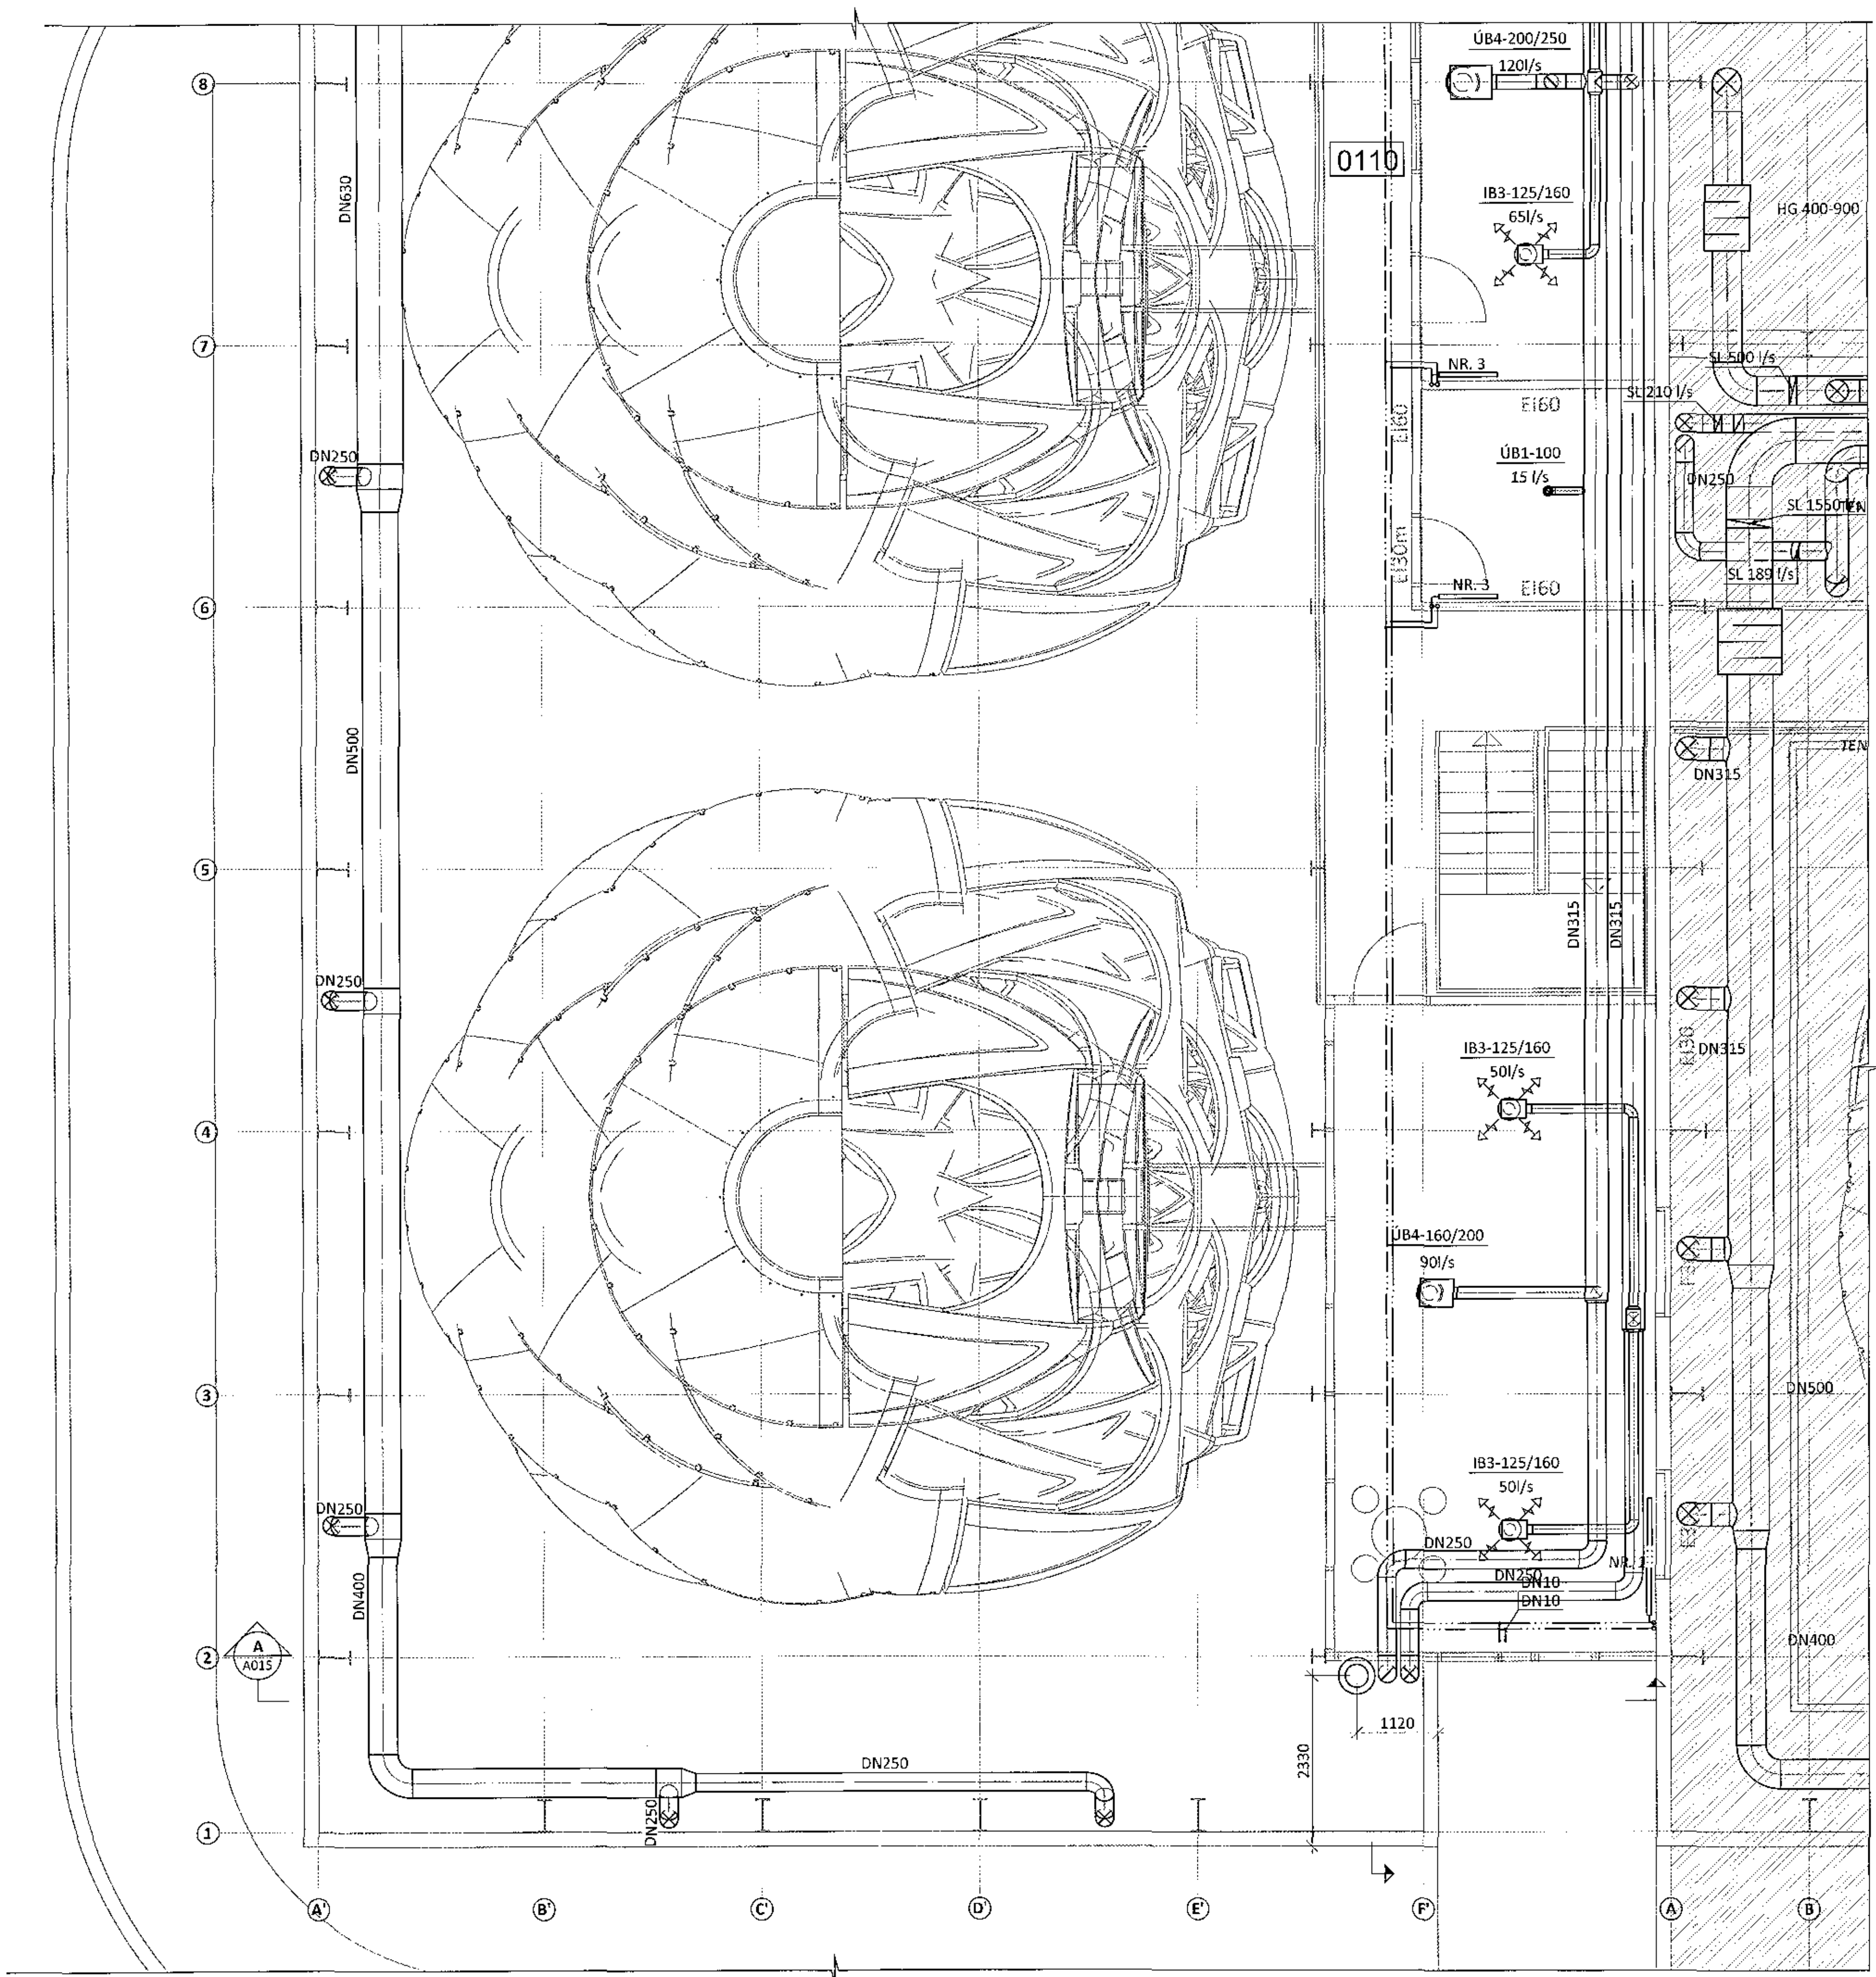

ÁRITUN BYGGINGAUFLLTRÚA

Sambýkt þann
20 OCT 2017

Byggingaflutnings / Flutnings
F. h. Sigurður Steinar Jóhannsson

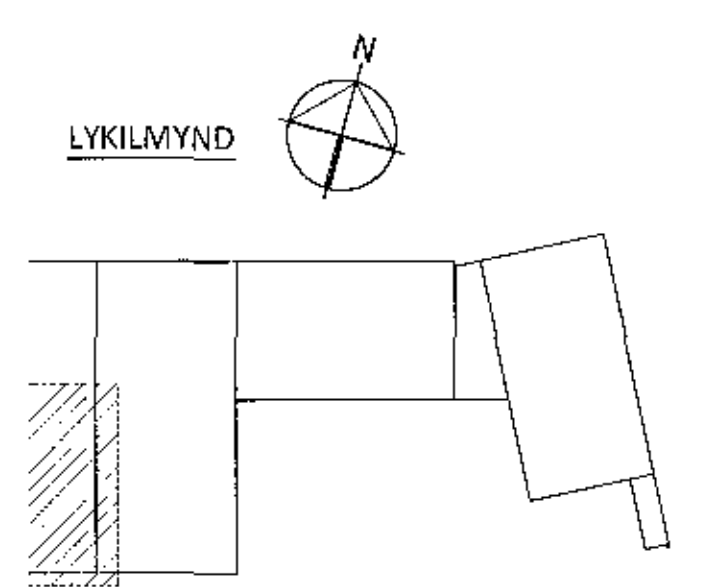

ÁRITUN BYGGINGAUFLLTRÚA: *OK* 041251-301P

SIÁ ALMENNAR SKÝRINGAR Á TEIKNINGU 14014-5-A000

BR.	LVGS.	BREYTING	SAMP.

ferill
VERKFRÆÐISTOFA

FLUGVELLIR 1 HAFNARFIRÐI
NÝBYGGING
LOFTRÆSIKERFI
3. HÆÐ
GRUNNMYND

SAMBÝKTUR KT
HÖNNUNUR 270760-4229 *AS*

MKV. ASF atli@ferill.is	VERKFR. DAG 26.09.17	TEIKN. NR. 14014	BREYTN. NR. 5-1307
-------------------------	----------------------	------------------	--------------------

Ferill ehf. Múgátin 1 108 Reykjavík Sími: 575 1600 Fax: 575 1601 www.ferill.is