


1707042 18.09.2017
 Sampykkt þann
 20 OCT 2017
 Ryggingsfulltrúpp i Hafnarfjörður
 F.h. Sigurður Steinar Jónasson

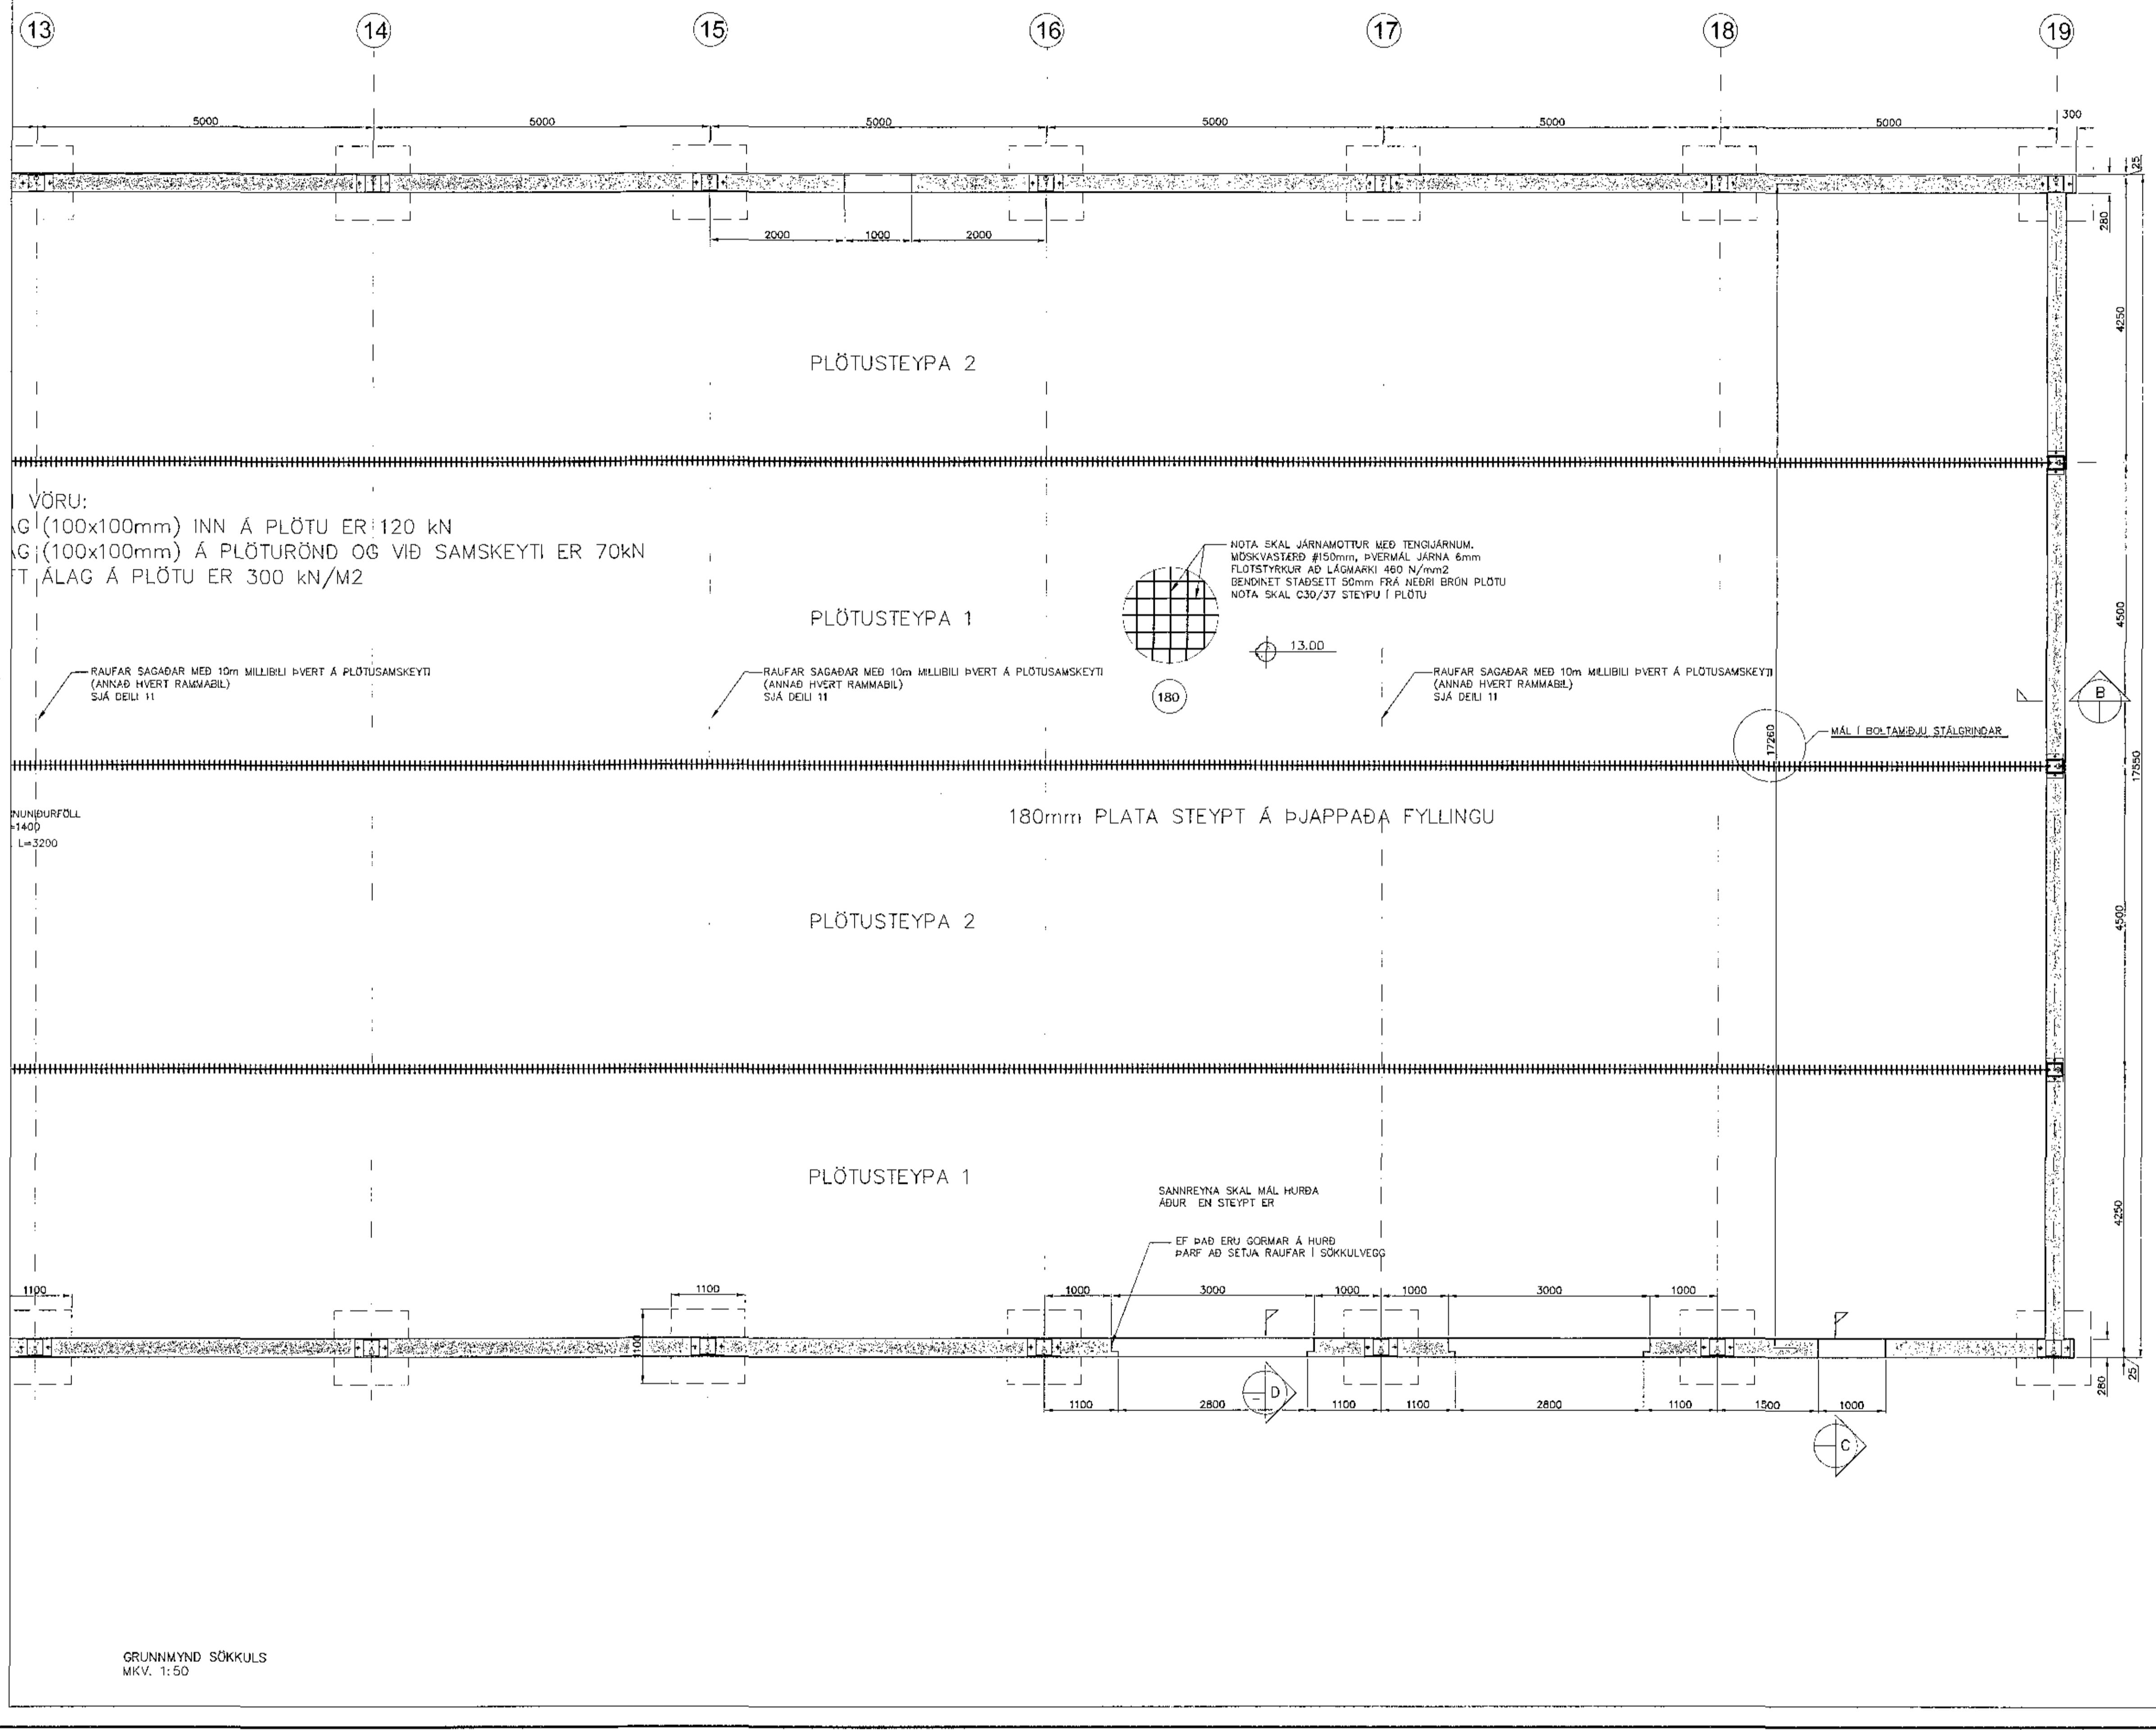

VOR FORTUNA BORGAR	TÓMAS ELLERT TÓMASSON VERKFREÐINGUR M.S.C.E. - VF SÍMI 853 8 358 - tomasellert@gmail.com
SELHELLA 4 – HAFNARFJÖRDUR	
BÚDARVIRKI	nr.
GRUNNMYND SÖKKULS	nr. 1:50
SKÝRINGAR	
NR&AG T. ELLERT TÓMASSON	TELLERT
NR&AG 17001	SKÝRNING 17001-120-U1
DATAINS	DATAUT
11.09.2017	
201170-3979	
123	