


14-07-043 12.09.2017

Sampykkt bann
20 OCT 2017
Byggingarfulltrúinn í Hafnarfjörð
F.h. Sigurður Steinar Jónsson

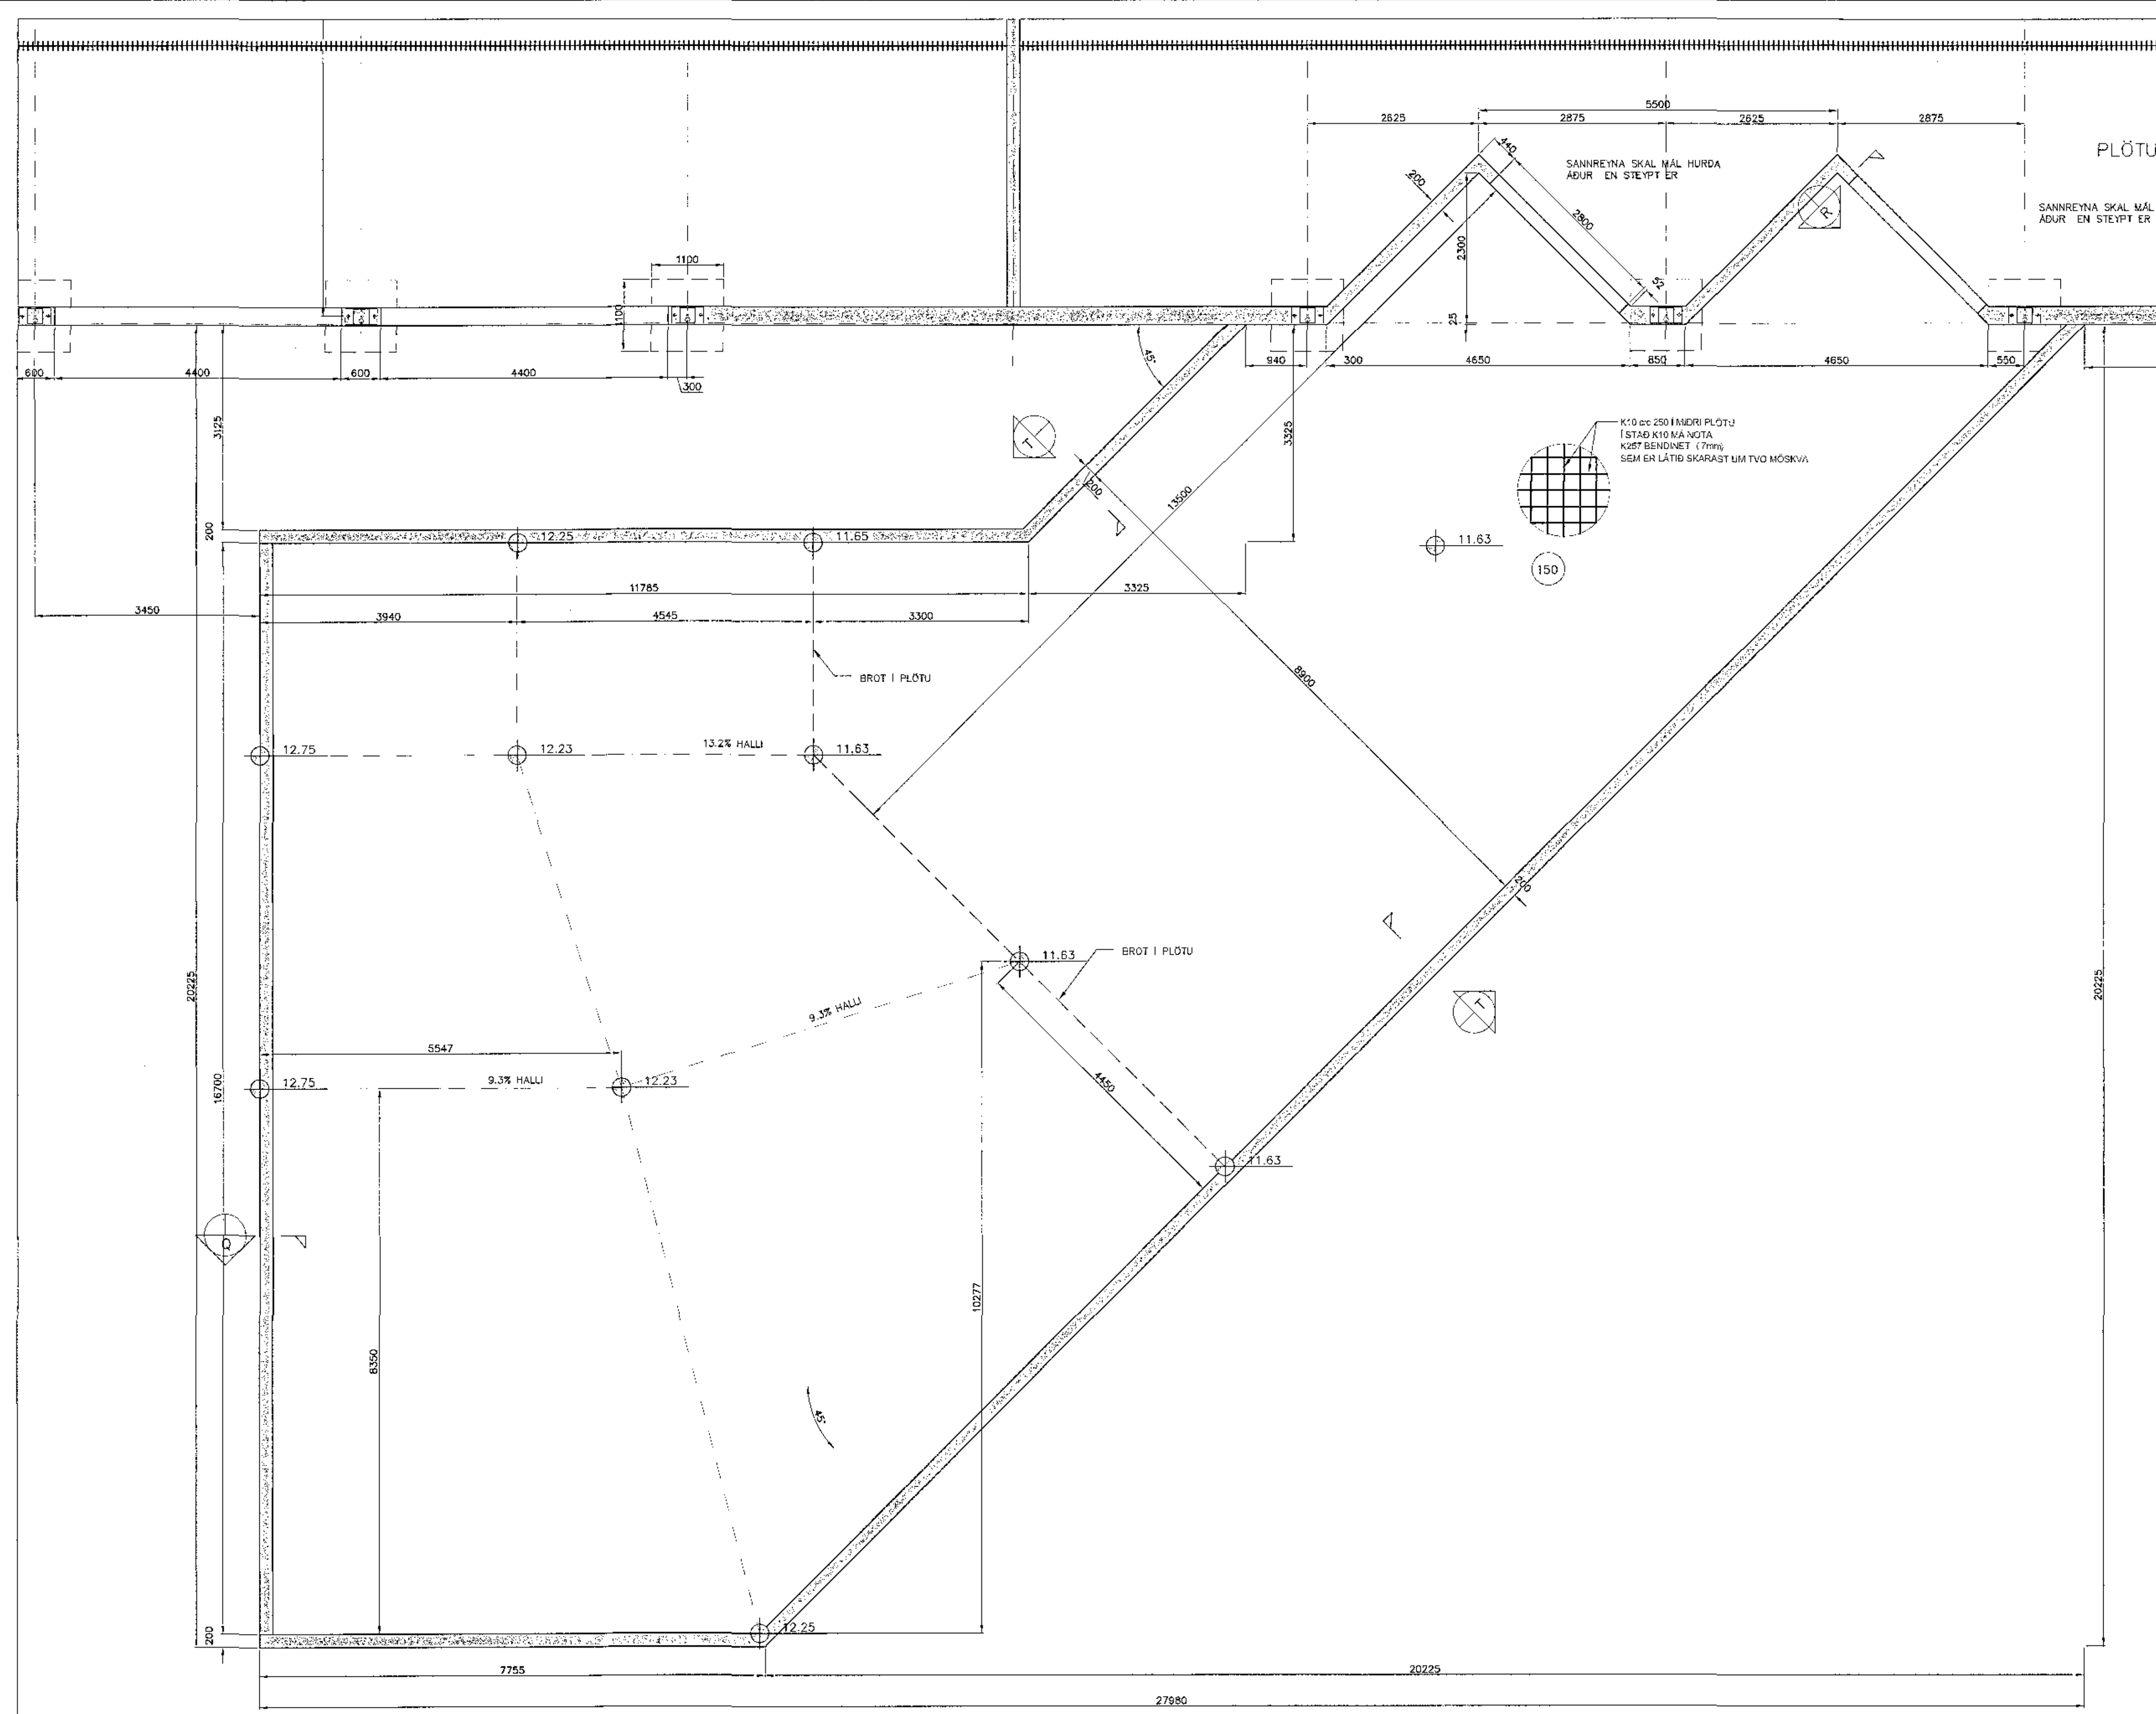

GRUNNMYND SÖKKULS
MKV. 1:50

VOR TOMAS ELLERT TOMASSON
VERKFRÆÐINGUR M.S.C.E. - VFÍ
SÍMI 863 8 358 - tomasellert@gmail.com

SELHELLA 4 - HAFNARFJÖRÐUR

BURÐARVIRKI	MS
GRUNNMYND SÖKKULS	MS 1:50
SKÝRNINGAR	MS
SKYR T. ELLERT TOMASSON, SKYR T. ELLERT	
SKYR T. 17001	SKYR T. 17001-120-U1
SKYR T. 11.09.2017	SKYR T. 11.09.2017
11.09.2017	124