




Samþykkt þann
20 OCT 2017
Borgunarkvæðingun í Hafnarfirði
F. R. Sigmundur Steinar Jónsson

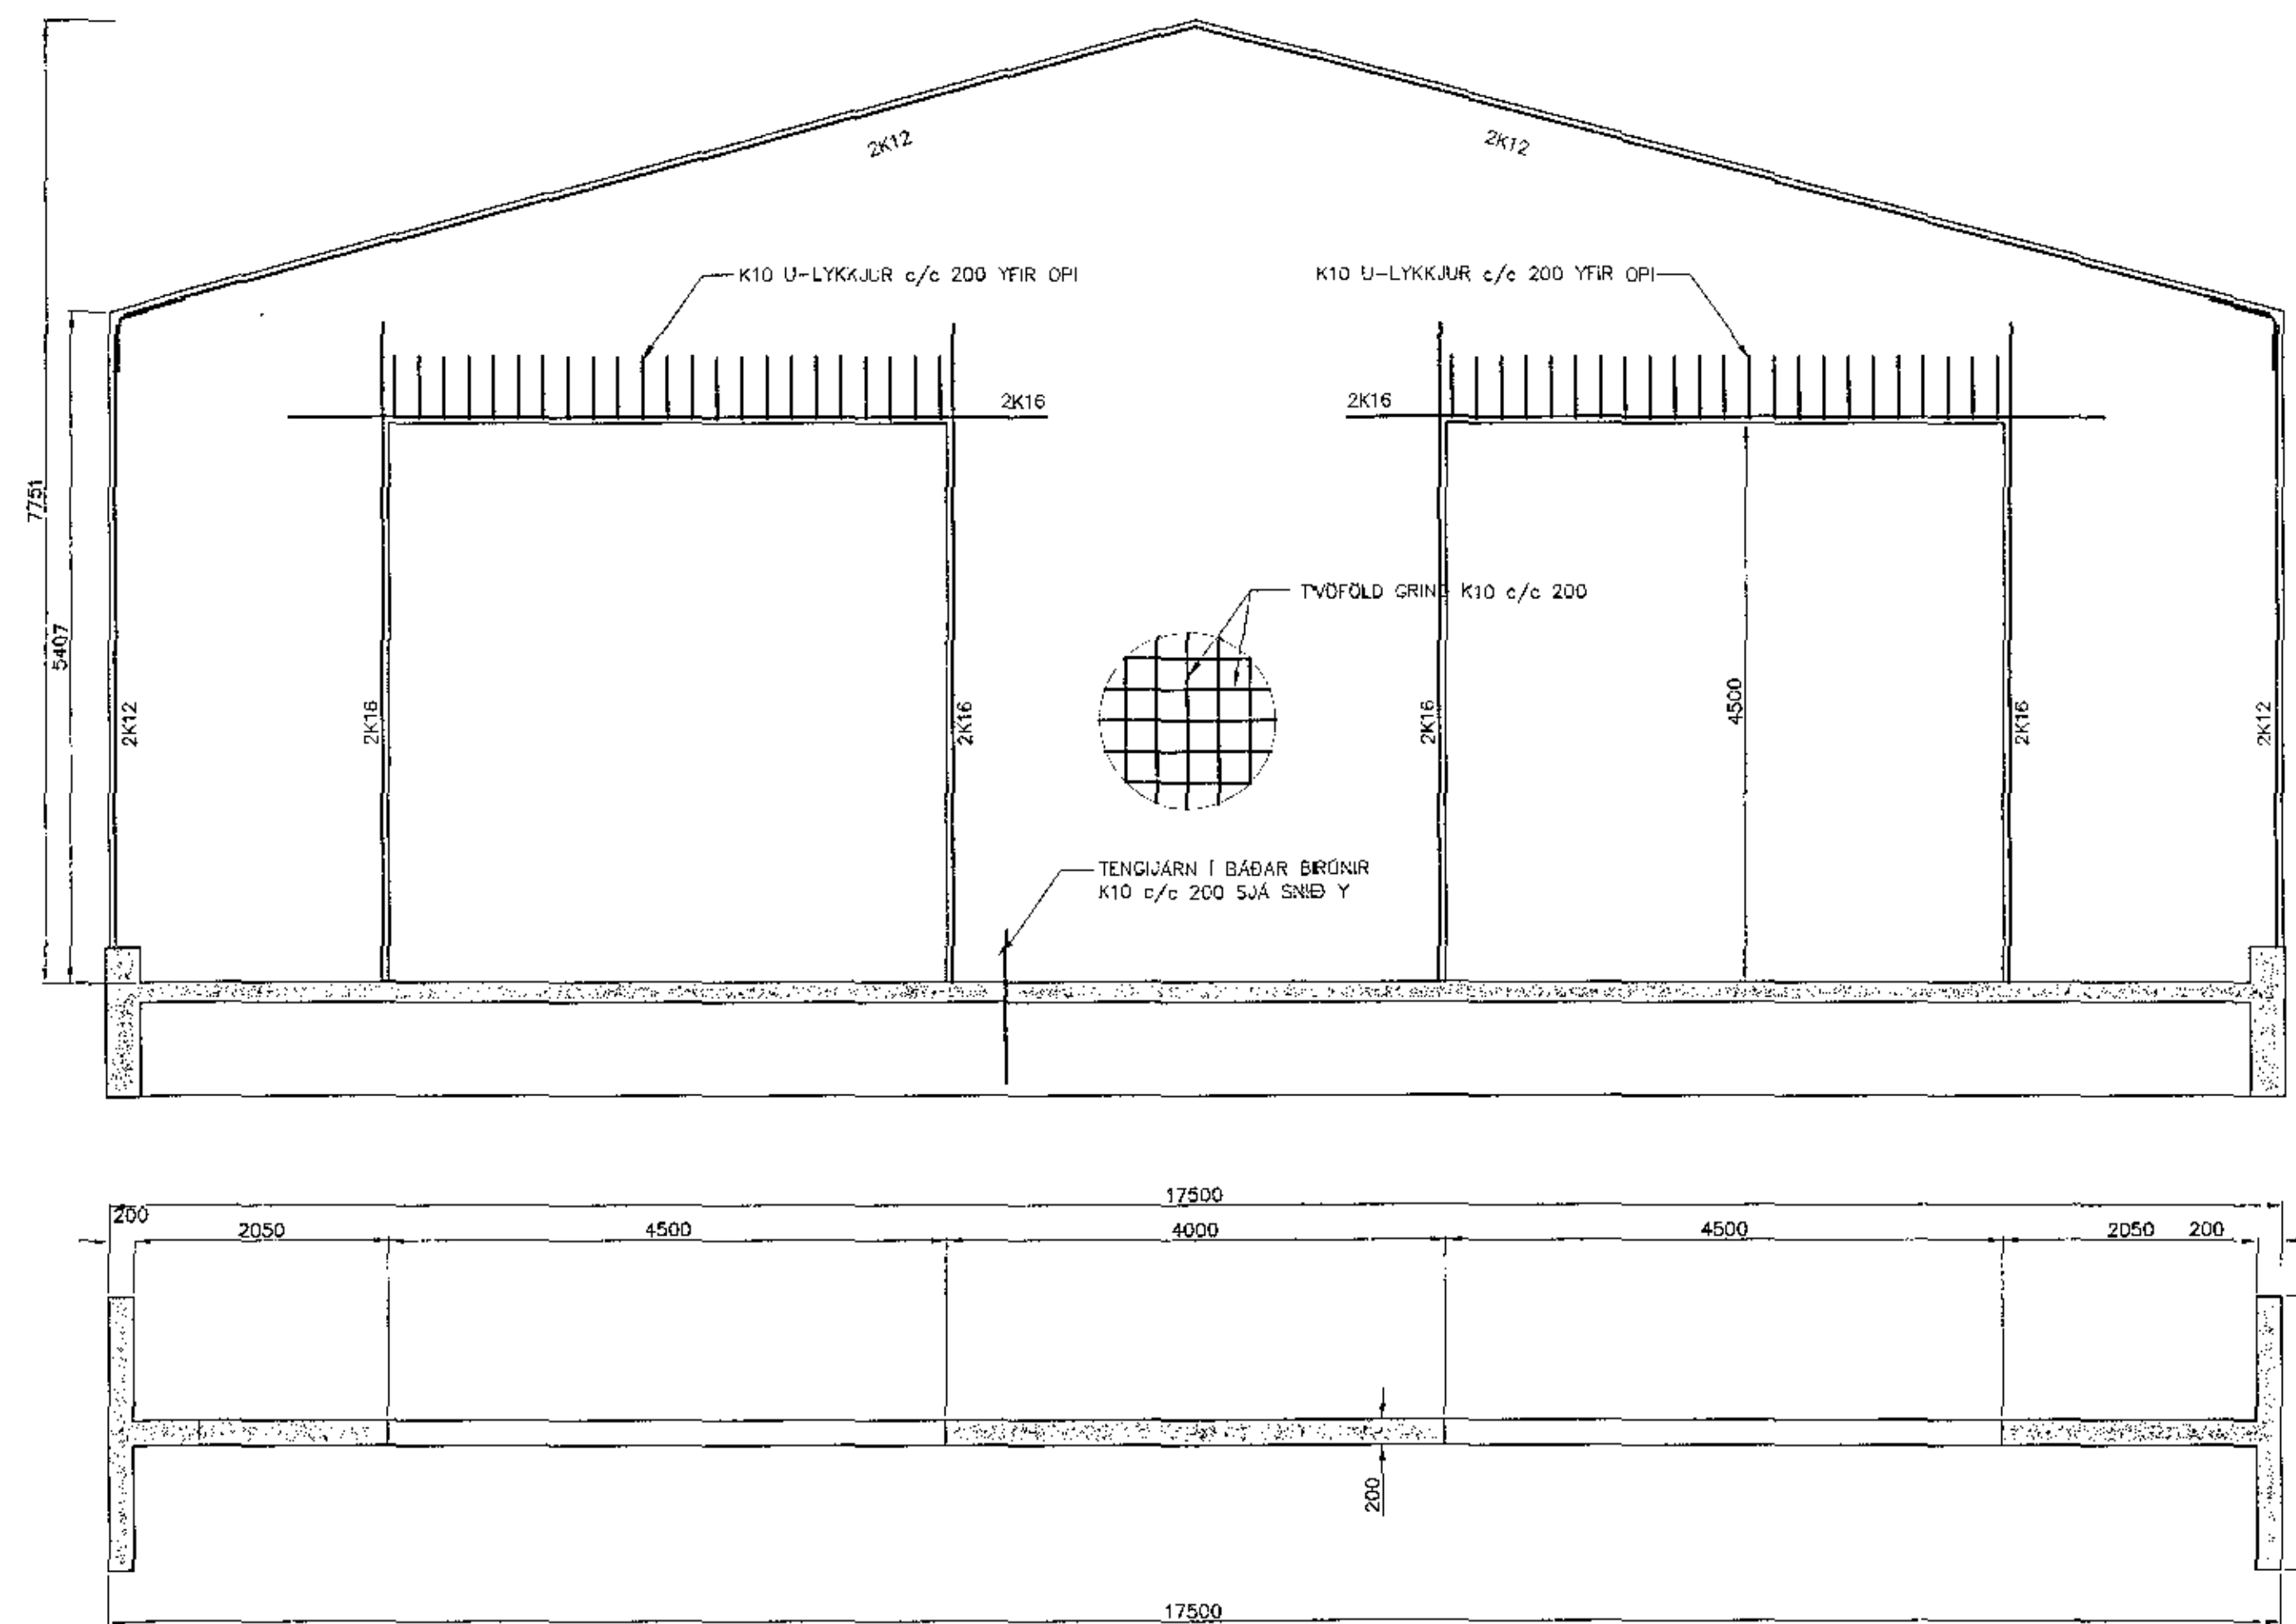


ELDVARNARVEGGUR

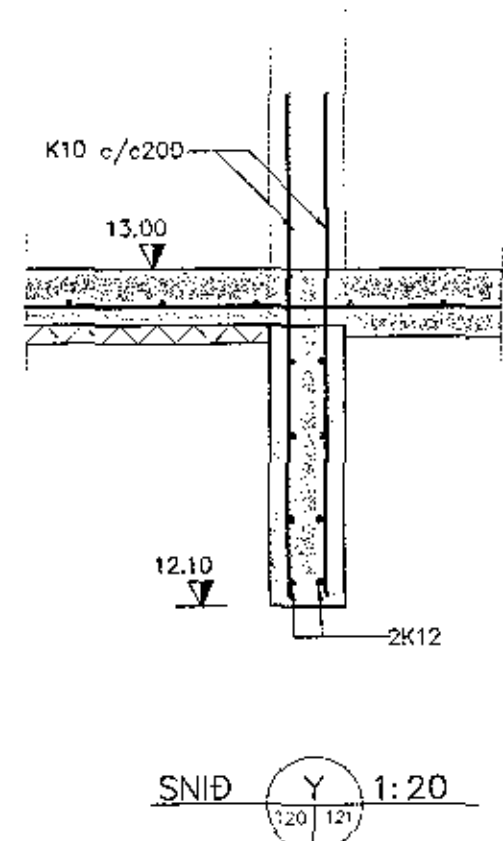


SNIB 1:20

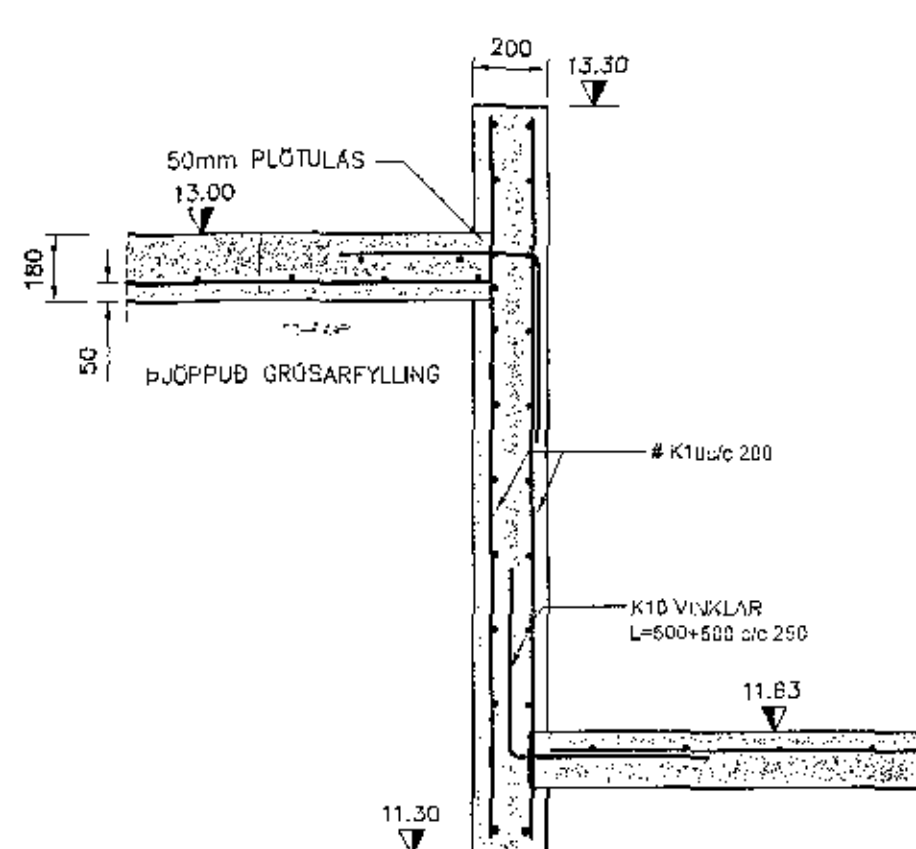

SNIB R 1:20

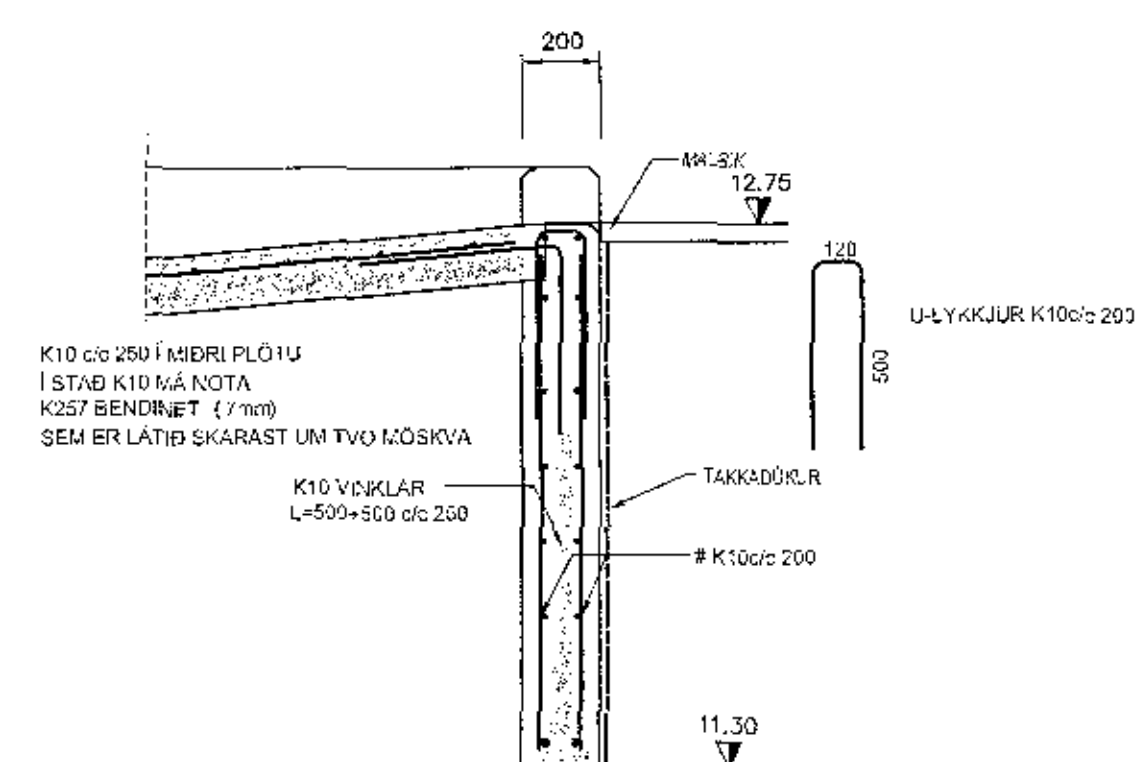

SNIB Q 1:20

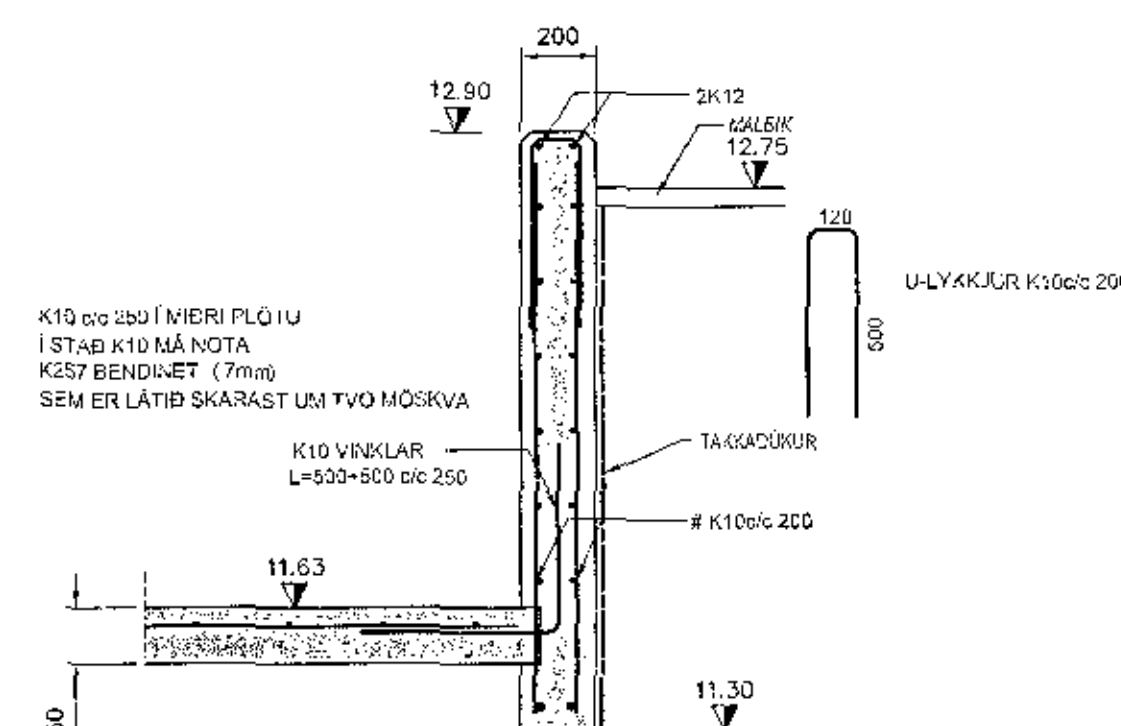

SNIB T 1:20

VOR TÓMAS ELLERT TÓMASSON
VERKFRÆÐINGUR M.S.C.E. - VFI
Sími 863 8 358 - tomasellent@gmail.com

SELHELLA 4 - HAFNARFJÖRDUR	
BURÐARVIRKI	125
GRUNNMYND SOKKULS	1:50
ELDVARNARVEGGUR	
DRÖG. 17001	TELLERT
11.09.2017	125