


Grunnmynd  



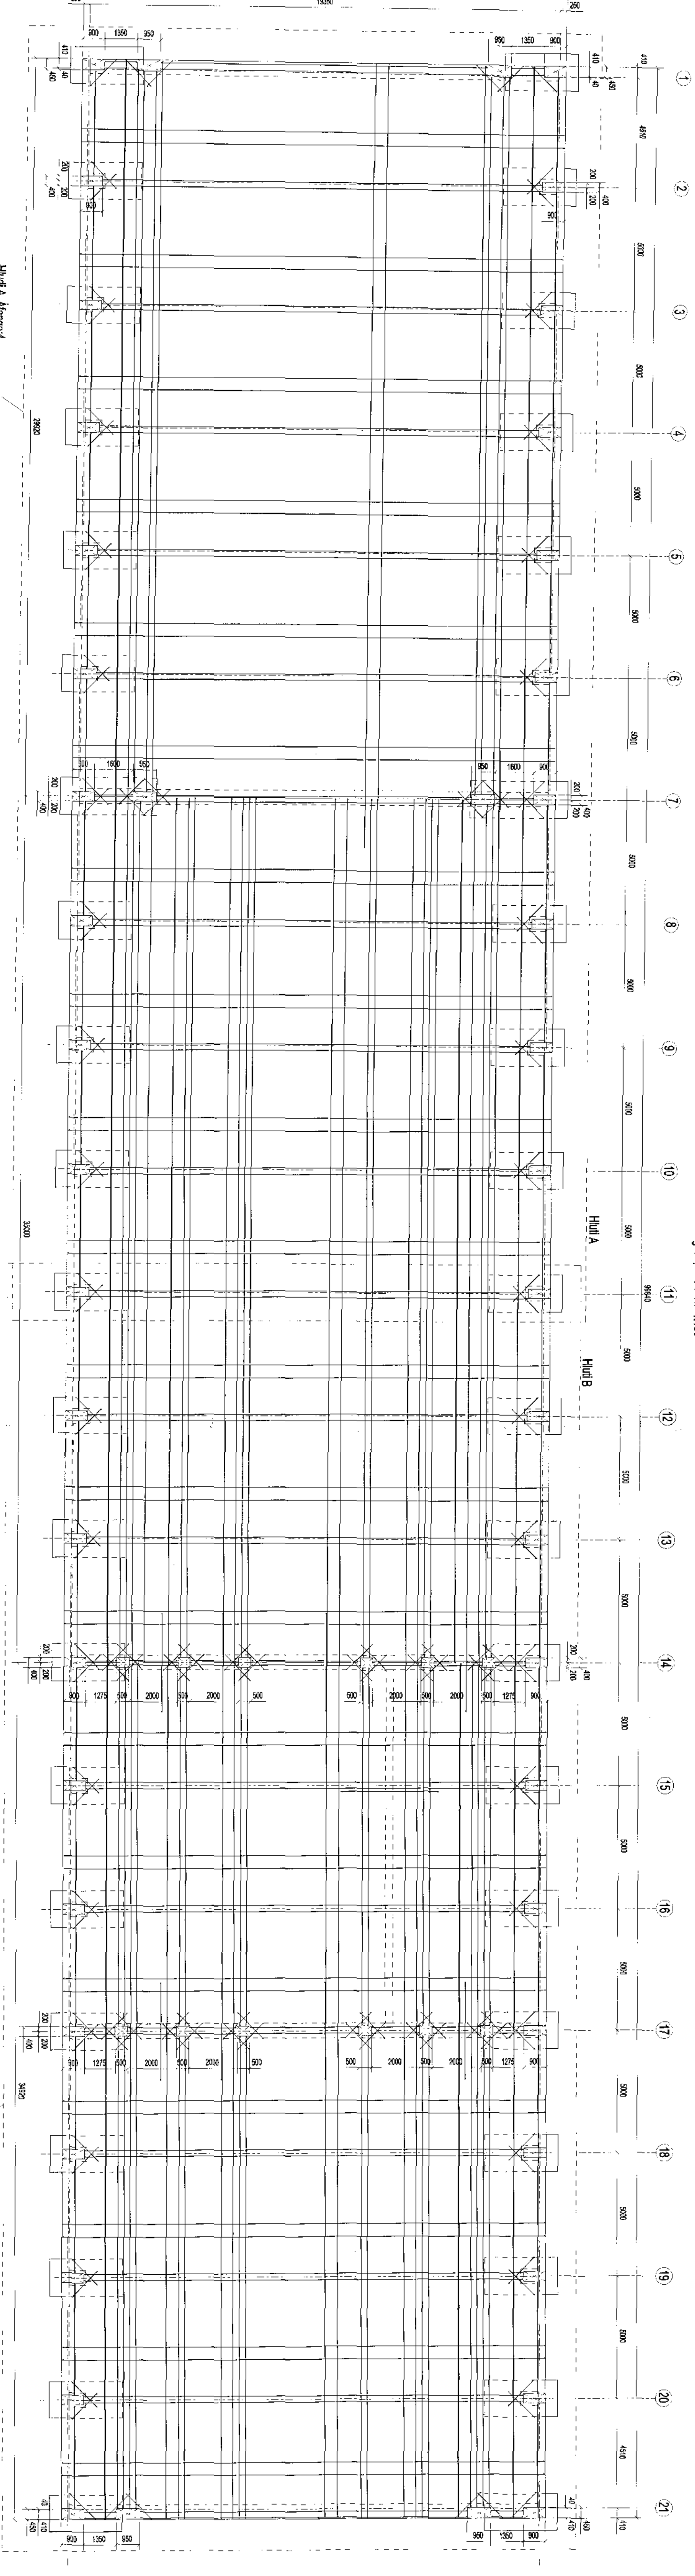











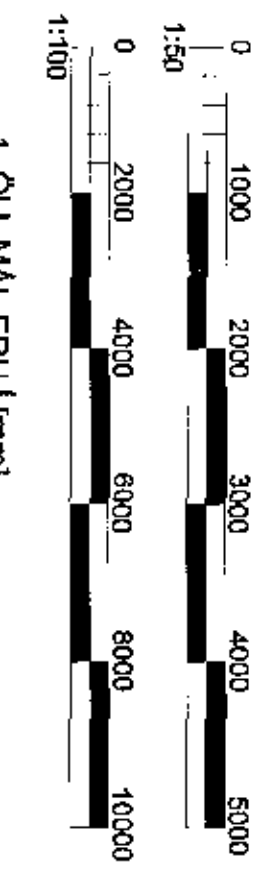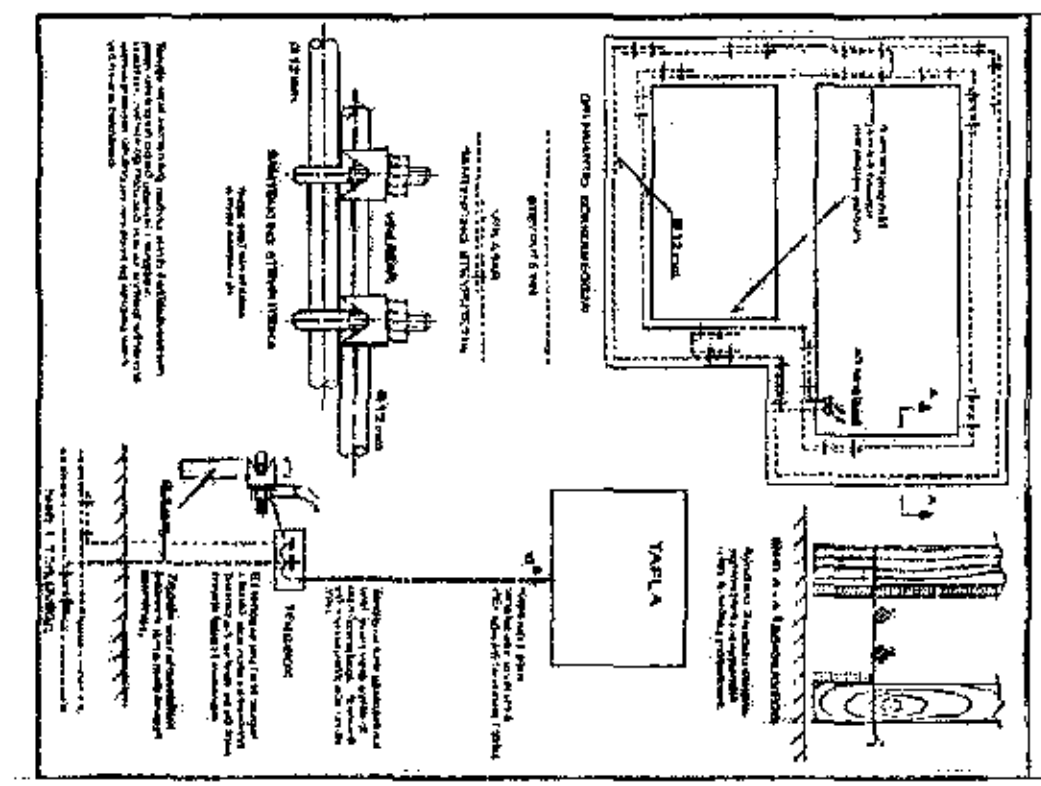

1. ÖLL MÅL ENU [mm]









