


Skýringar:  
1. Sjá skýringar á teikningu B-01.

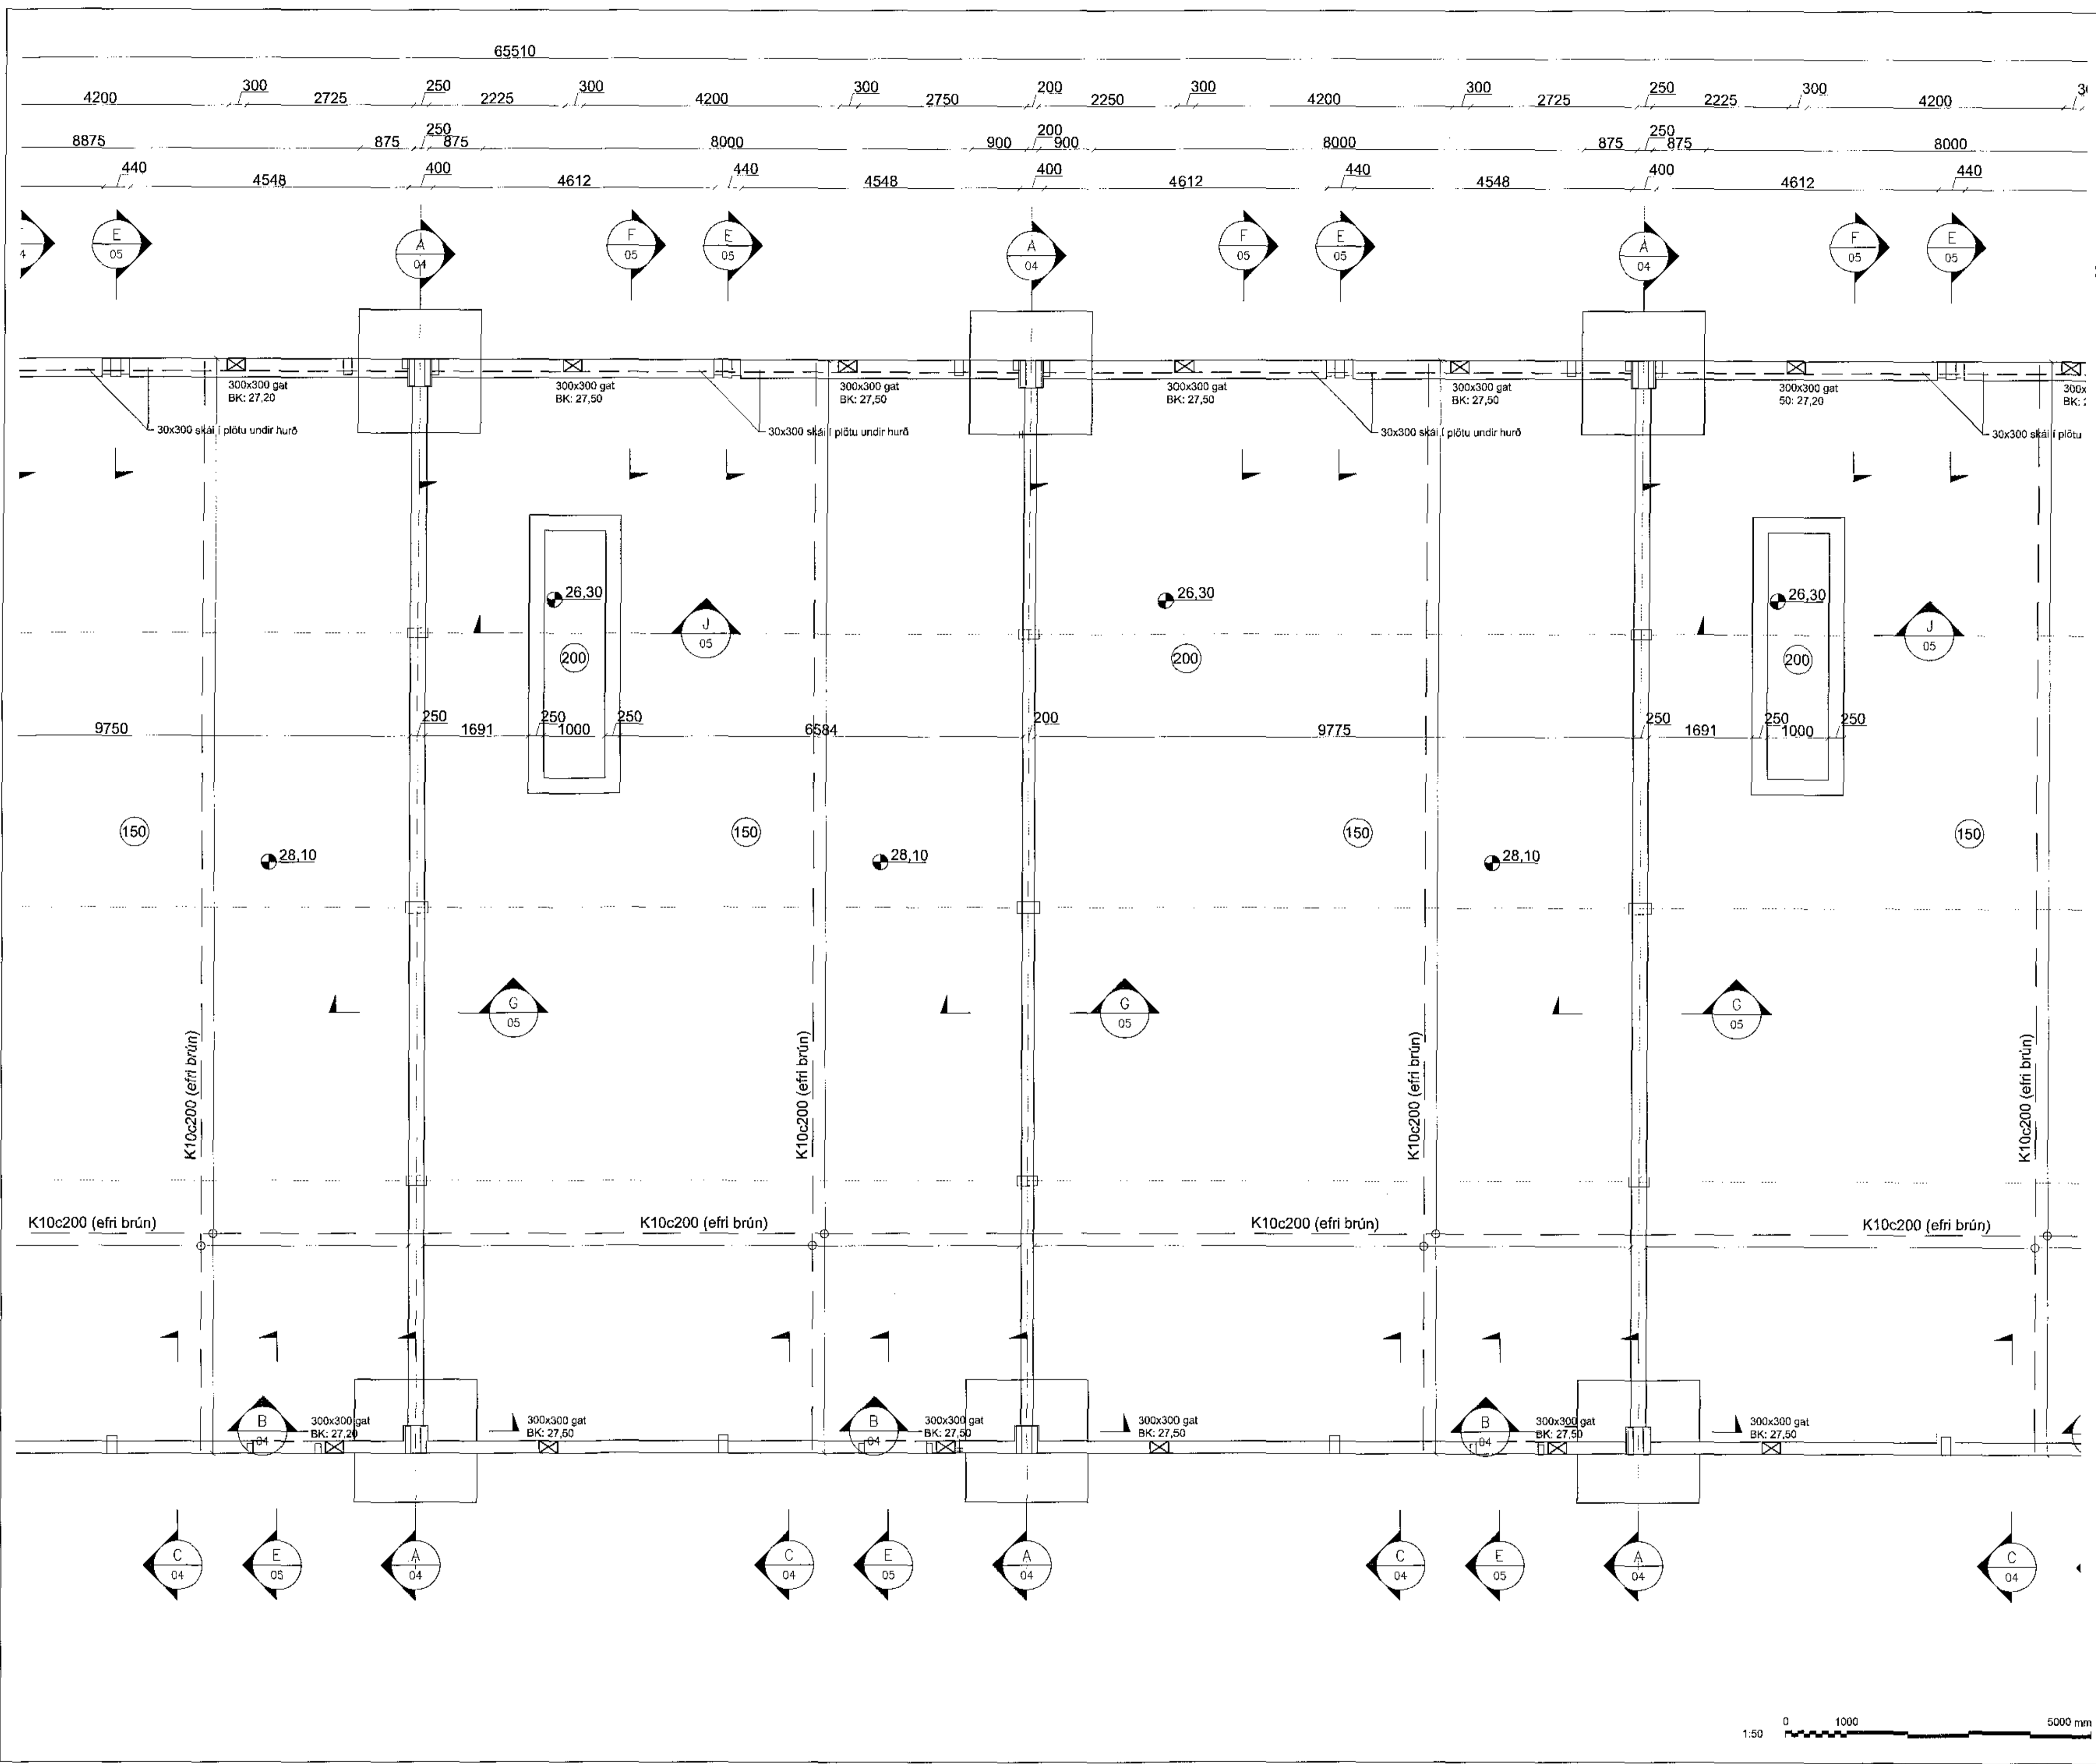

AKALHÖNNUÐUR  
*[Signature]*  
NR: DAGS SKÝRING GERT  
SAMBÝKKT  
*Birgir Leó Ólafsson*  
200270 5129  
Birgir Leó Ólafsson, Stangaralek 1  
E-mail: torfabaer@gmail.com, Sími: 8998180

VERK  
**Einhella 6**  
Hafnarfjörður  
TEIKNING  
Undirstöður  
Grunnmynd 2/3  
KVARDI  
1:50  
DAGS TEIKNAD TEIKNING NR.  
15.11.2017 KA B-02  
VERKNR. REIKNAD ÚTGÁFA  
1

