


Skýringar:
1. Sjá skýringar á teikningu B-01.

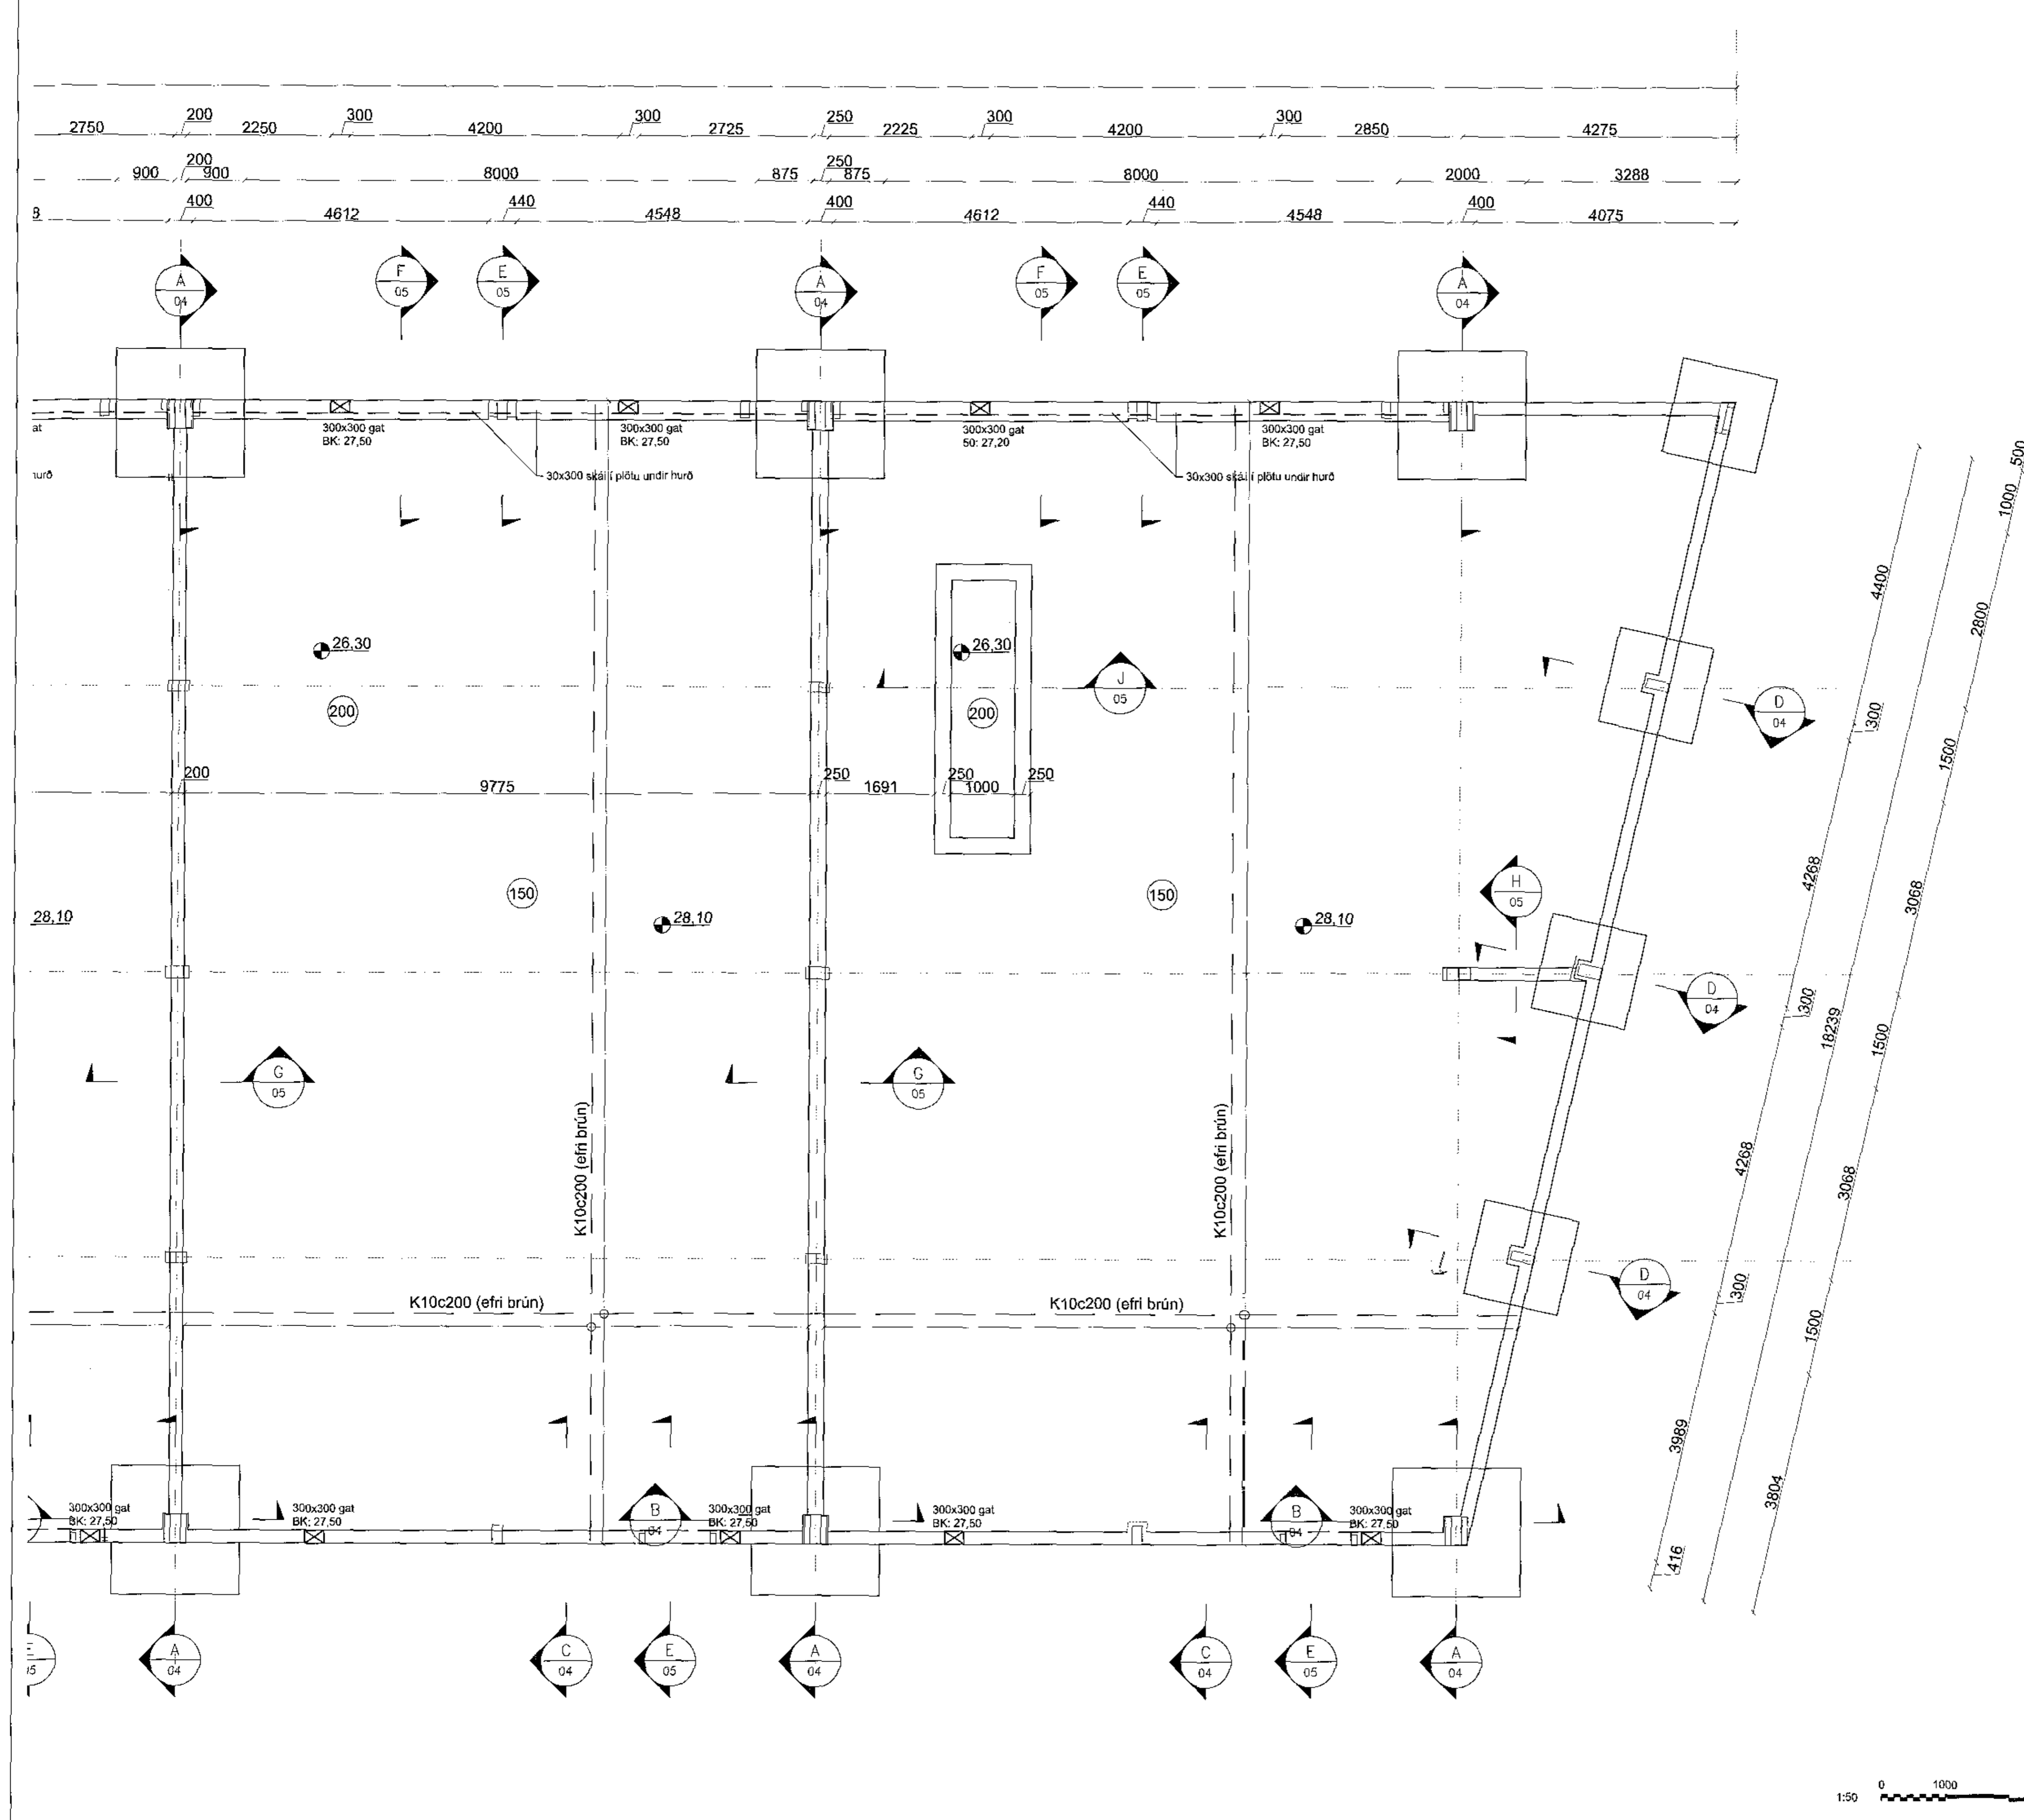

ADALHÖNNUÐUR

Olafsson

NR: DAGS. SKÝRING GERT

SAMPYKKT

Birgir Leó Ólafsson
200270 5125

Birgir Leó Ólafsson, Stangarлак 1

E-mail: torfabaer@gmail.com, Sími: 8998180

VERK

Einhella 6

Hafnarfjörður

TEIKNING

Undirstöður

Grunnmynd 2/3

KVARDI

1:50

DAGS

15.11.2017

VERKNR.

TEIKNAD

KA

REIKNAD

ÚTGÁFA

TEIKNING NR.

B-03

ÚTGÁFA

1

