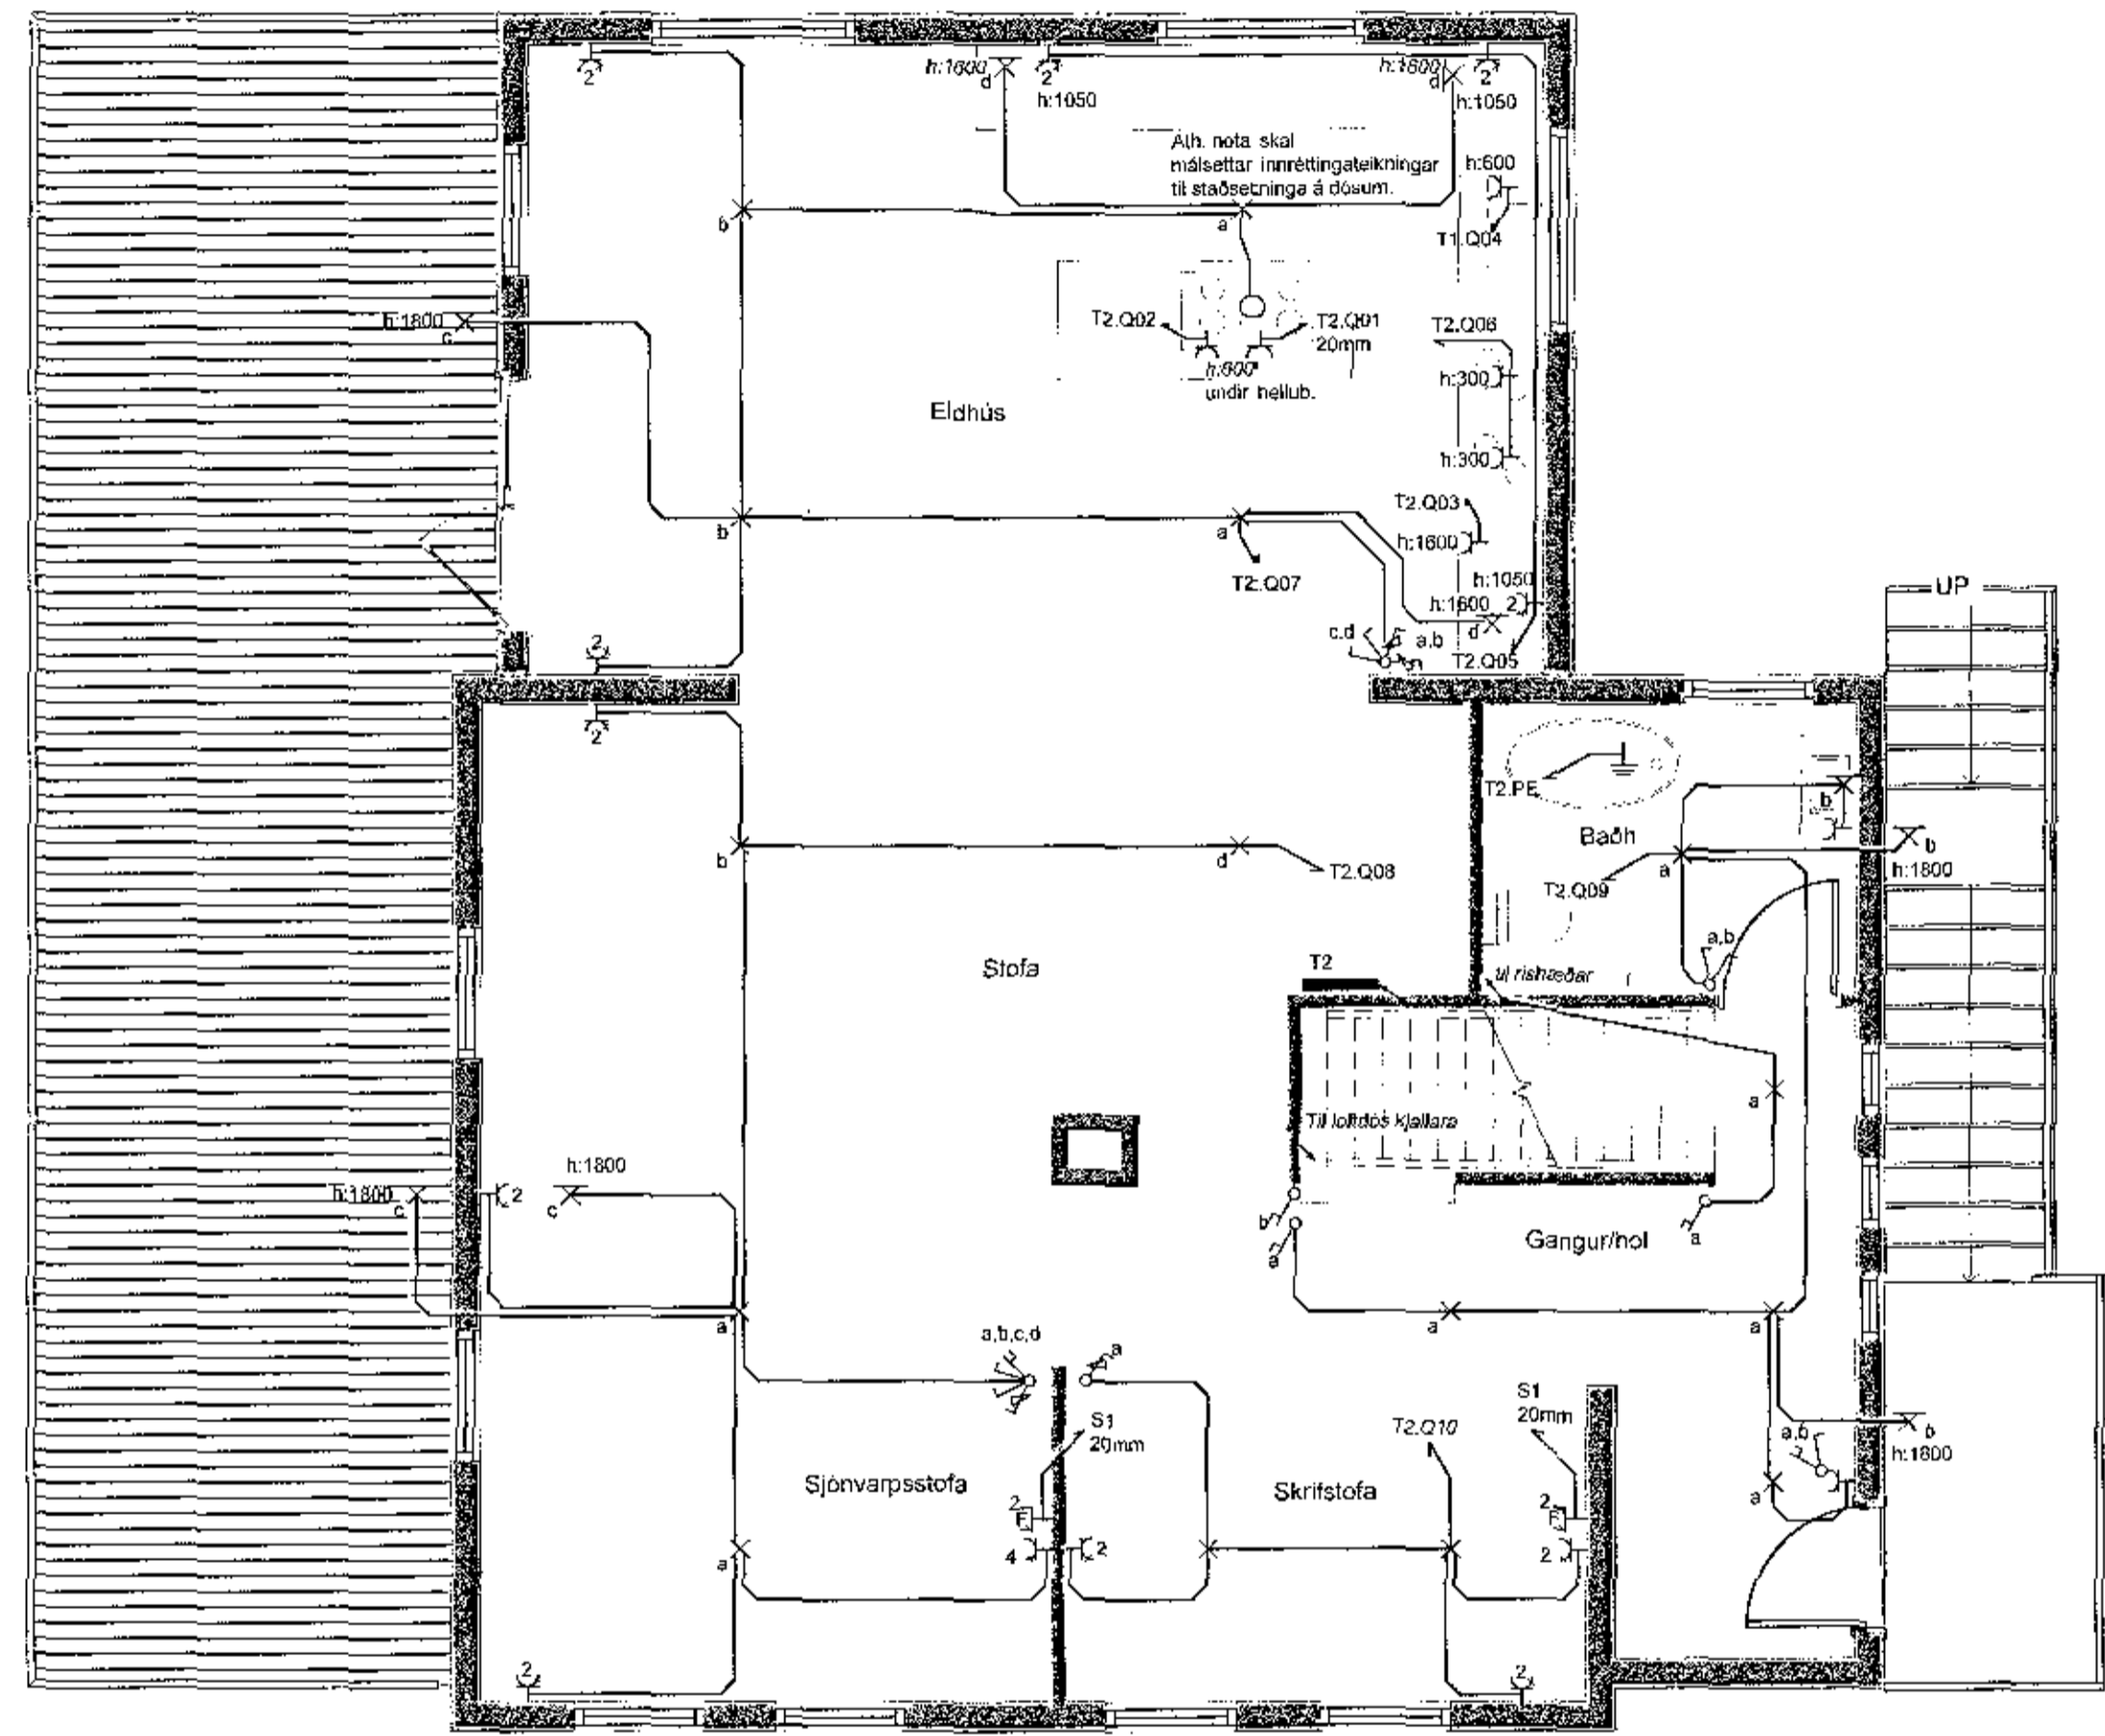

 Syggingafulltrúi Hafnarfjarðar
 Möttekió þann
 06 DEC 2017
 (Handwritten initials)



(Handwritten signature) 140669489
 (Handwritten signature) 190570-3719
LJÓSGJAFINN ehf
 GLERÁRGÖTU 32, 600 AKUREYRI
 www.ljosgjafinn.is Sími 460-7799-12 661105-0490
 DÆTTLUR
 DTL DACL DEYFAC LA P
 FORSI
 1:50
 TAVANIR
 RID RID VB 31.10.17
 AÐRASFAR
Teiknistofan Rúm
 LAG- & SMÁSPENNA 2.HAÐ
 RAFFLAGNATEIKNINGAR
 STJÓRNUN
 Suðurlag 7d
 HAFNARFJARDUR
 HAFNARFJARDUR
 Stofa Rannveig, KÍ 011078-3979
 Dótt. Hljó. Magnússon, KÍ 14666-6030
 Magnús Valur Benediktsson, KÍ 199070-3719
 Reynir Ingólfsson, KÍ 280581-3149
 TÆKNINGAR
 021601
 DÆTTLUR
 01.10.2017 T17173
 DÖR
 VB 190570-3719