


DEILIKISTA SNJÓBRÆÐSLU

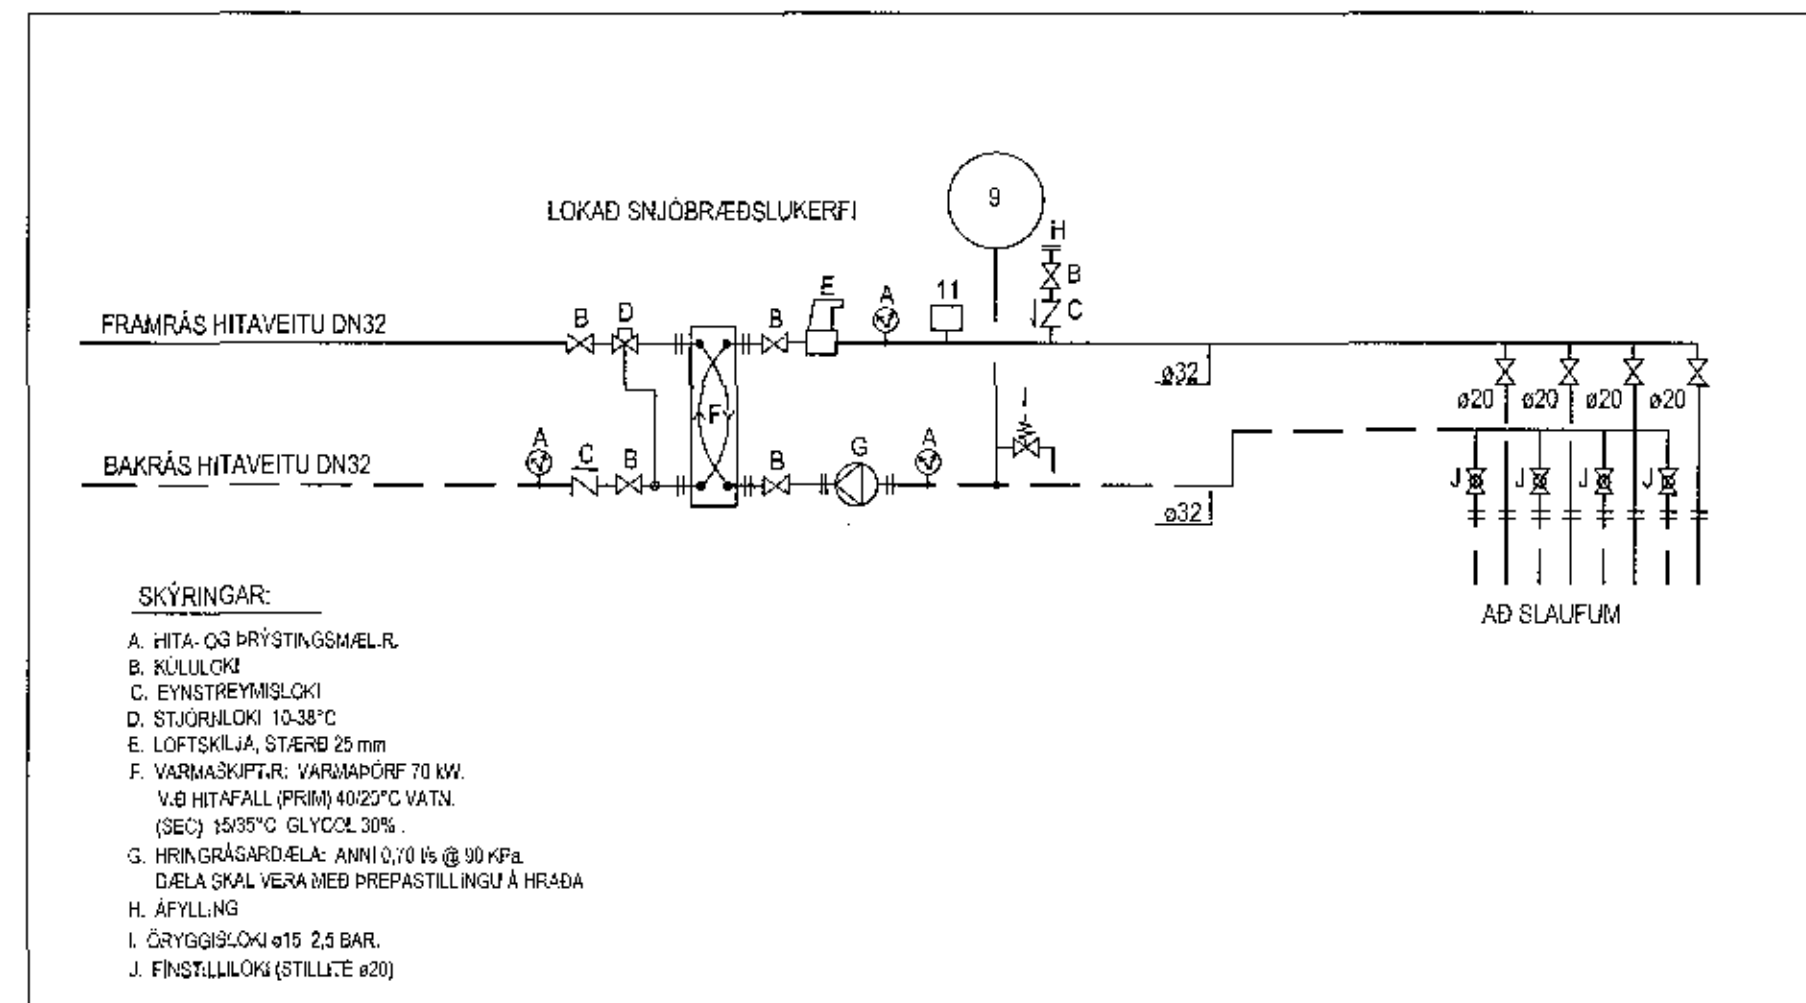

Snjóbræðsla og orkunýting

Tengipunktur	Slauta	Lengd	Flatarmál	Orkuþörf	Samtals	Reynsla
		m	m ²	Wh/m ²	Wh	Litrar
Beita (deiligind)	S1	179	56	250	13.994	10
Beint (deiligind)	S2	169	53	250	13.203	9
Beint (deiligind)	S3	175	55	250	13.672	10
Beint (deiligind)	S4	163	51	250	12.734	9
Samtals:		686	214	1000	53.594	38

Orkuþörf húshitunar	20/-15 °C	113.838	Wh
Reynsla	80/40 °C	41	Litrar
Fyrir Snjóbræðslu	40/20 °C	56.919	Wh
Orkuþörf snjóbræðslu		53.594	Wh
Aukaleg orkuþörf		-3.325	Wh

Dalshraun 5, Hafnarfirði

Snjóbræðsla
Tafla
Deilikista snjóbræðslu

VERKFRÆÐISTOFA FRV
TRYGGAÐA 11. TOI REYKJAVÍK
Sími 561 9940, netfang: v@vdsjia.is
www.vdsjia.is

PAKID	JVN	TEKID	JVN	HEI	3.50	HEIHA	V17-012
SKR	170	SKR					
STJÓRN		SKR		DAEG	11.08.2017		P-04
		SKR					