


MÓTTAK  
147

ÁRITUN BYGGINGARFULLTRÁ

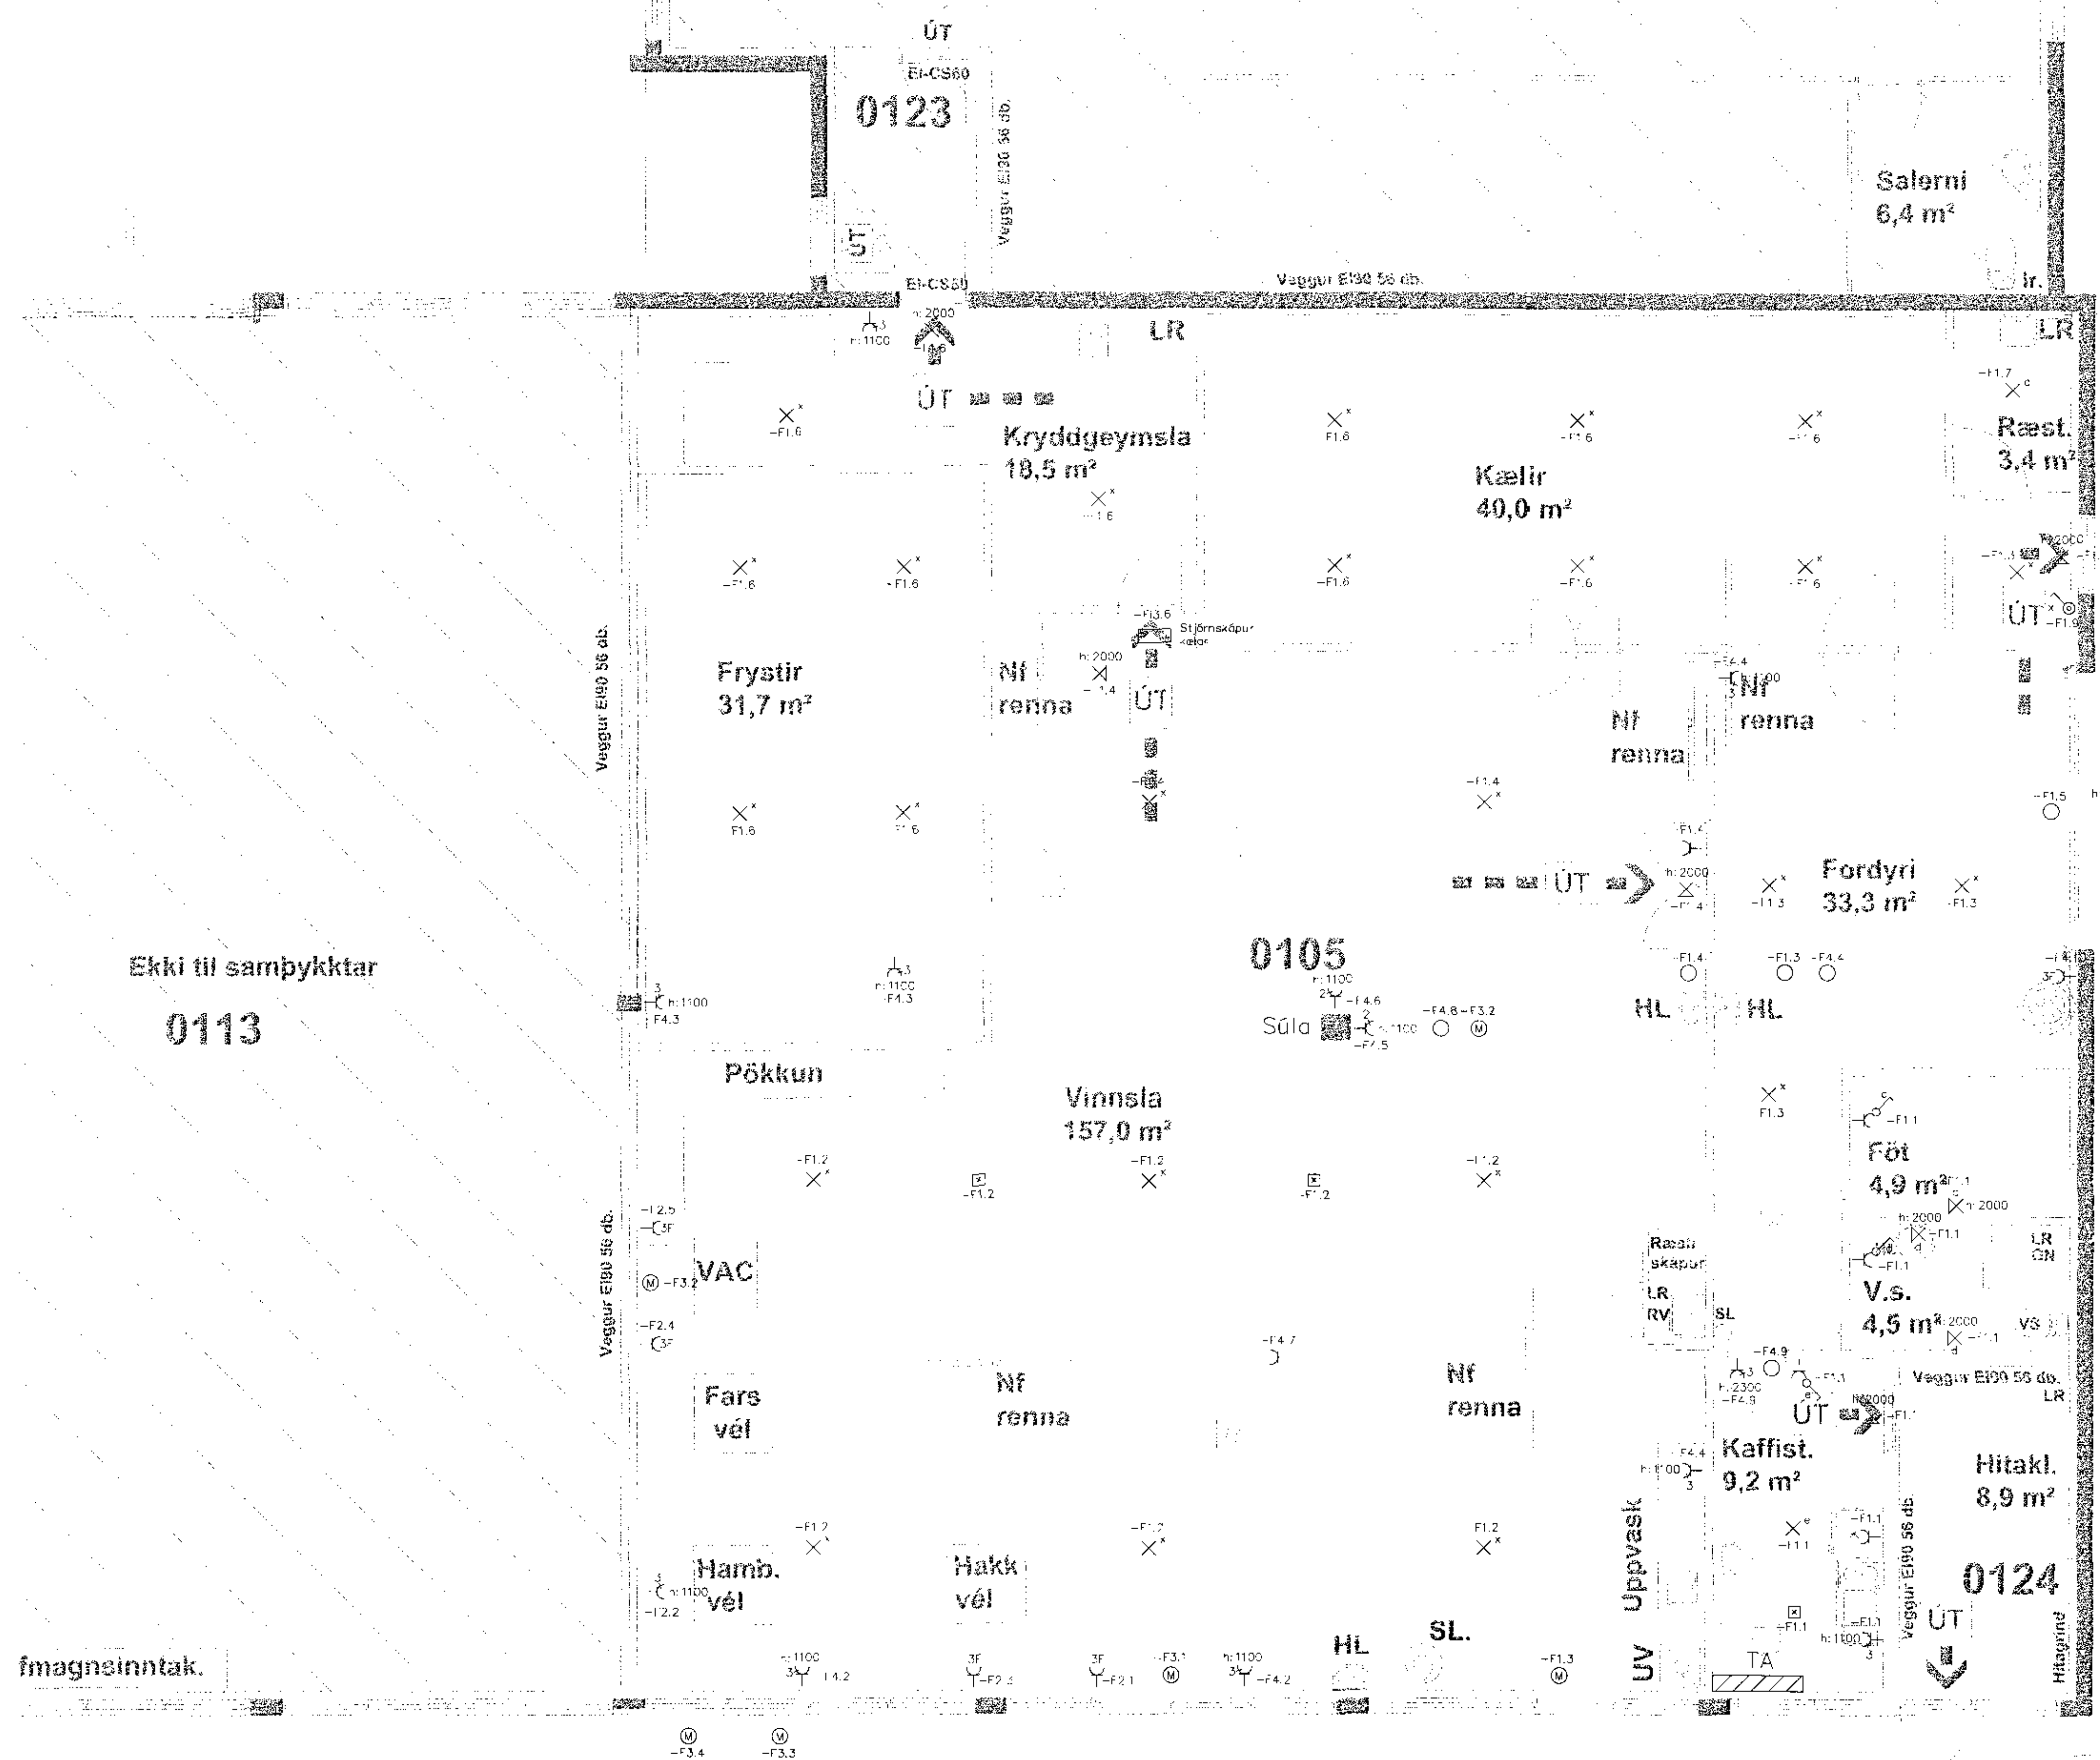

Ekki til samþykktar  
0113

0105

0124

fmagneinntak.

11.12.2017 j.c. Elin

A 07.12.2017 Formleg útgáfa			
BIL	DAGS	BREYTING	
<b>RAFHÖLT</b>			
Borgþór Grétarsson, MSc. EE   kt. 161077-5349   borgthor@rafholt.is			
Bæjarhraun 24		220 Hafnarfjörð	
Kjótinnsla			
Grunnmynd			
1.Hæð			
Lágspenna			
SAMÞYKKT:	KT. 161077-5349		
HOFNUNDUR:	YFIRFARI:	DAGS. ÚTG.	DAGS. BREYT.
BG borgthor@rafholt.is	VMV	07.12.2017	
MKV:	VERK.NR.	TEKIL.NR.	BREYT.
1:50@A1	860	22.01.01	A

Grunnmynd 1.hæð