




VEGGEININGAR, YFIRLITSMYND. 1:50

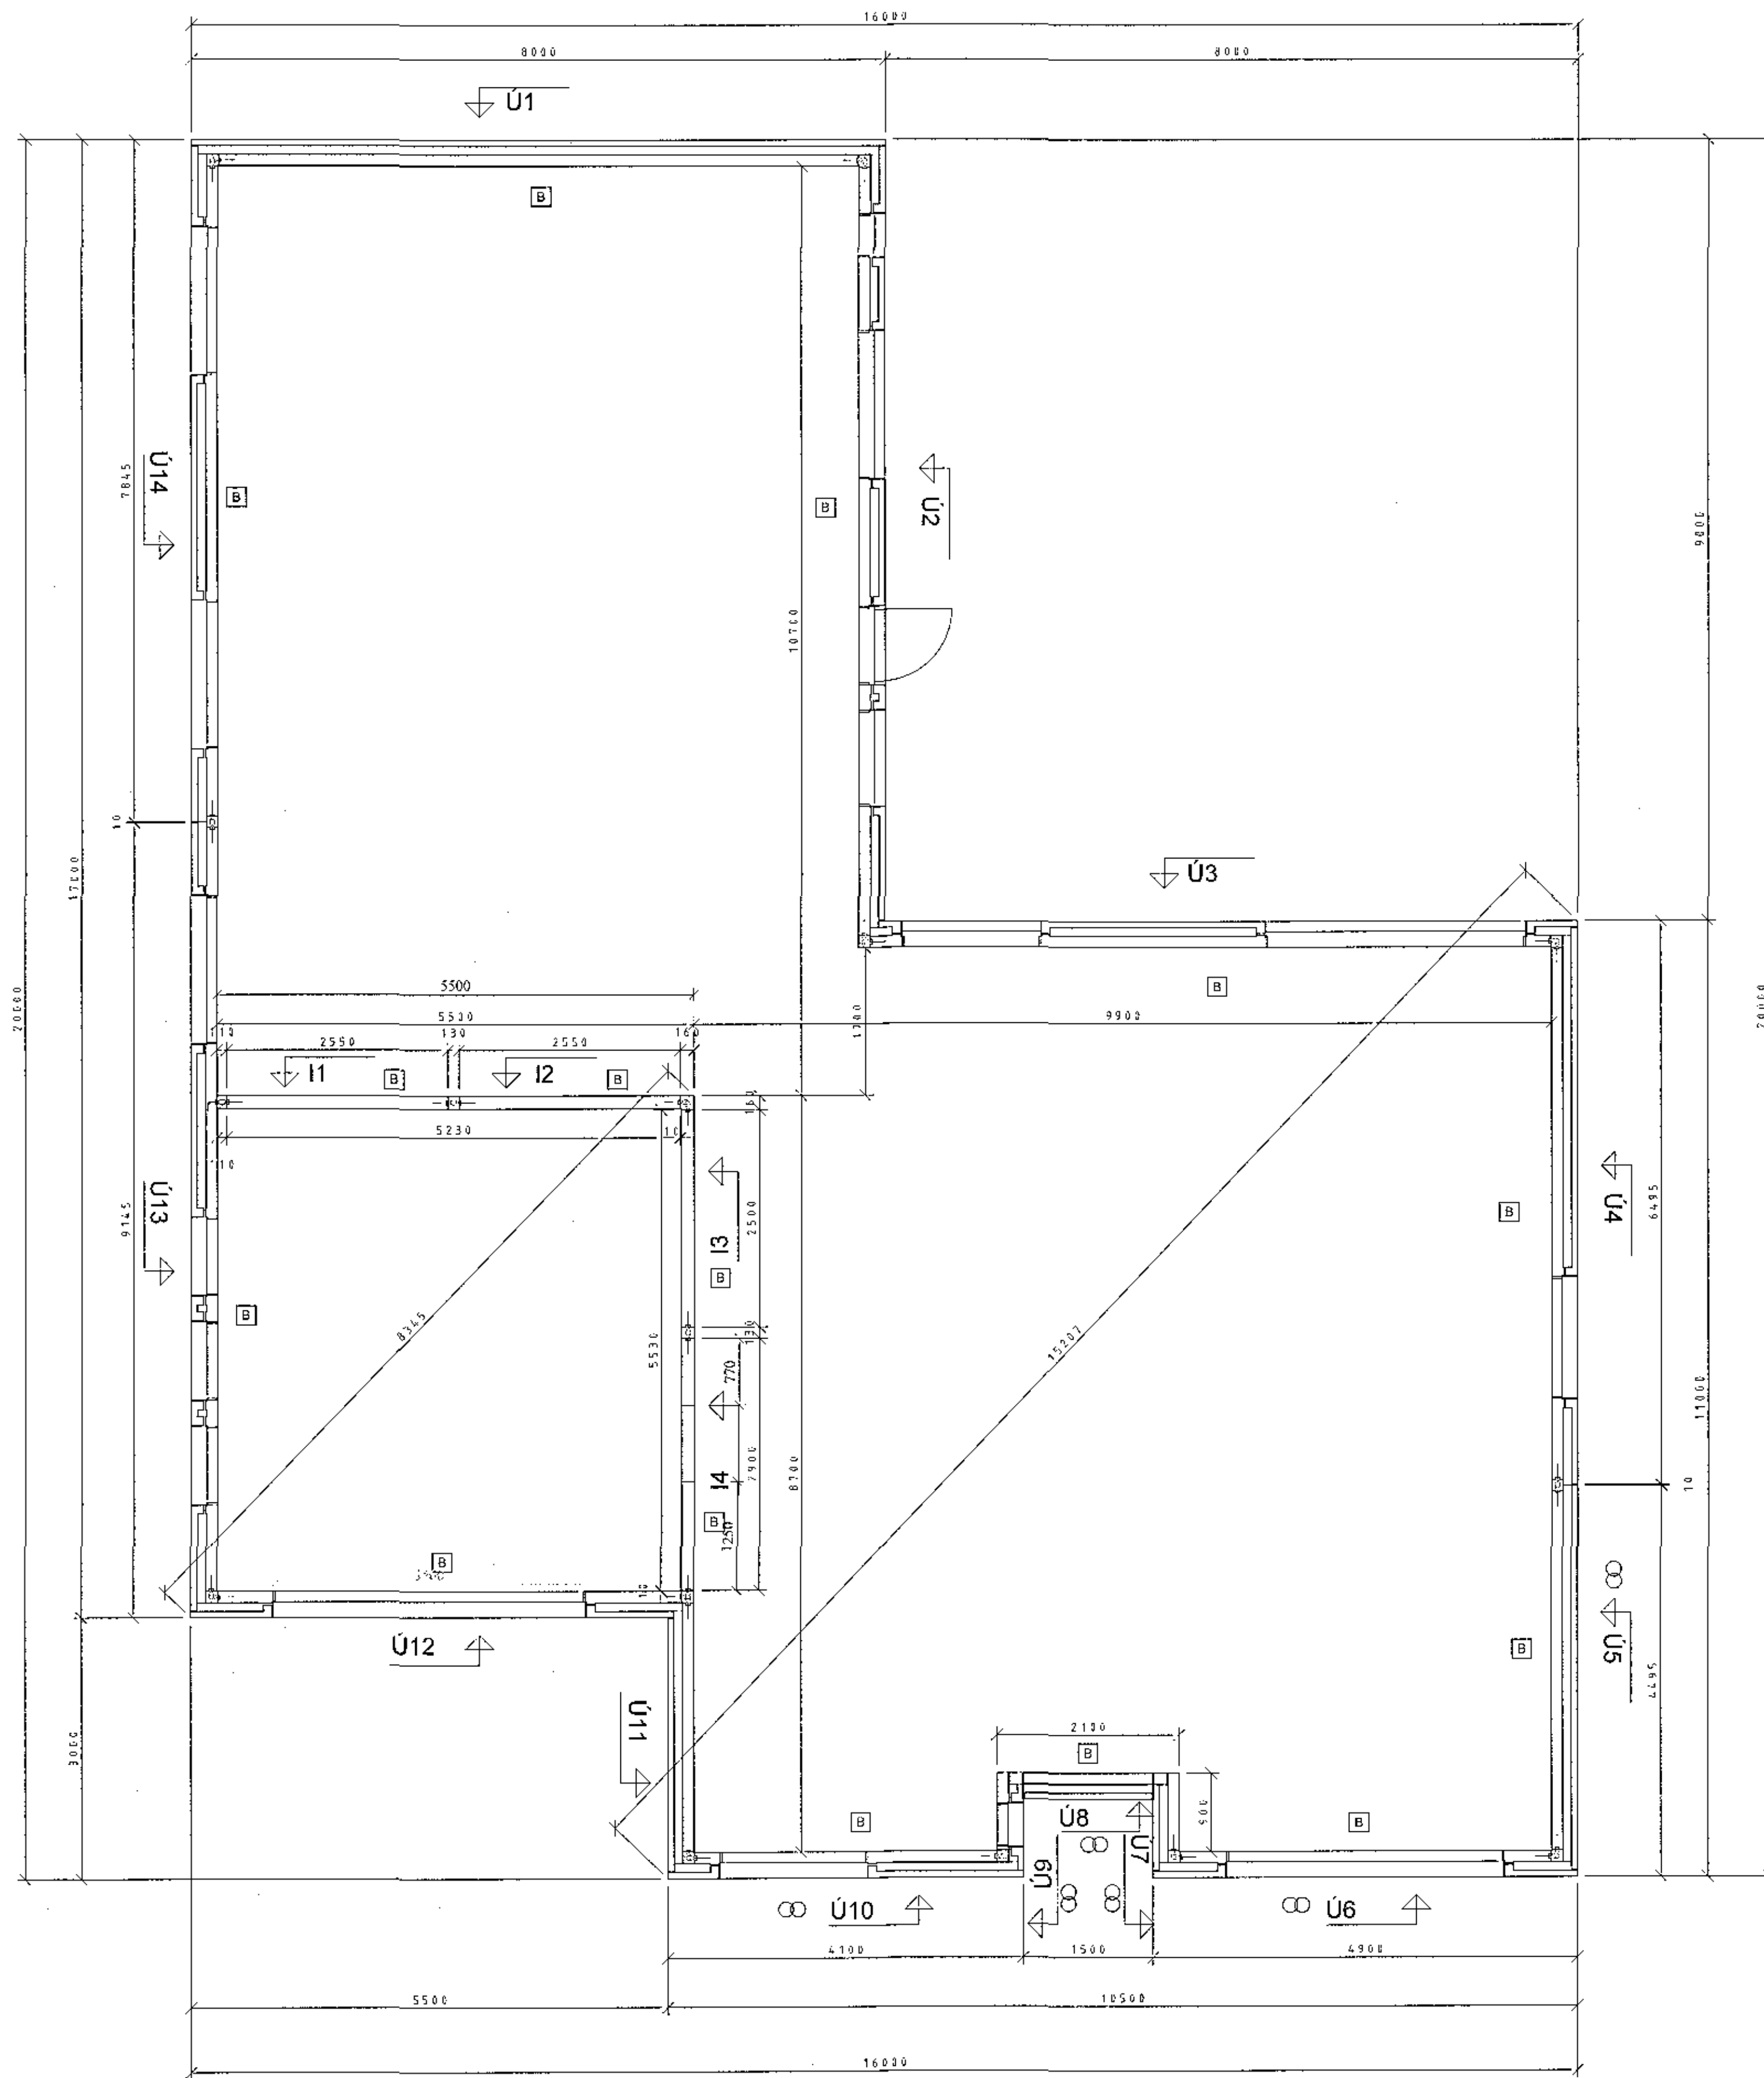


A3 SNID. 1:20
1-03

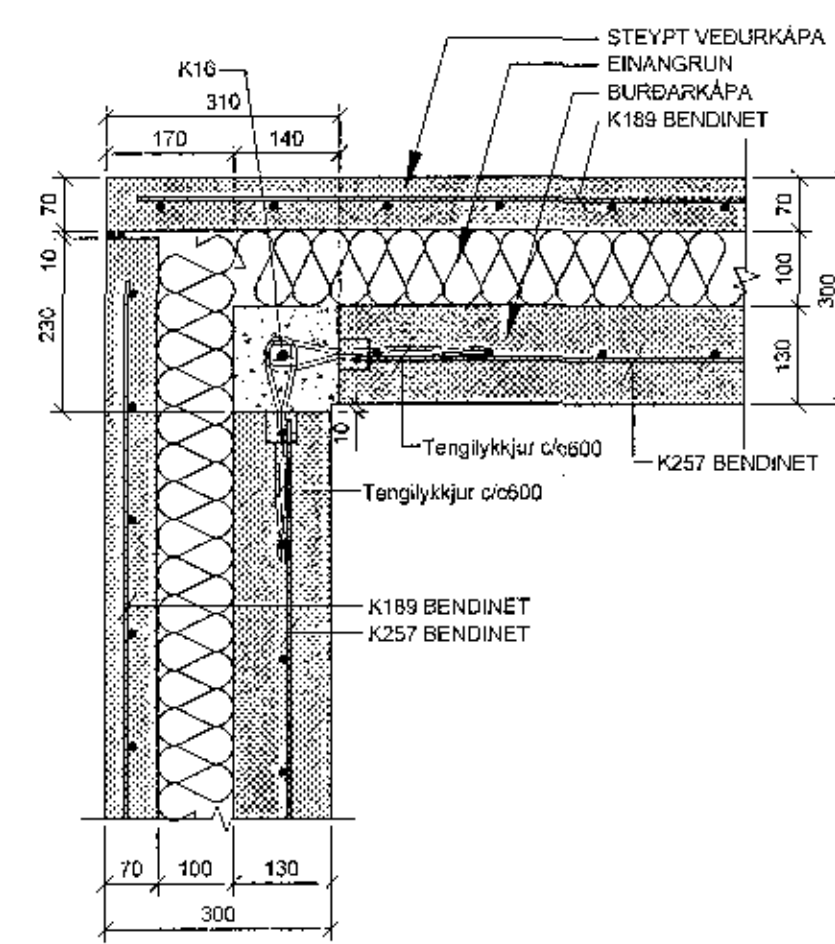


B3 SNID. 1:20
1-03

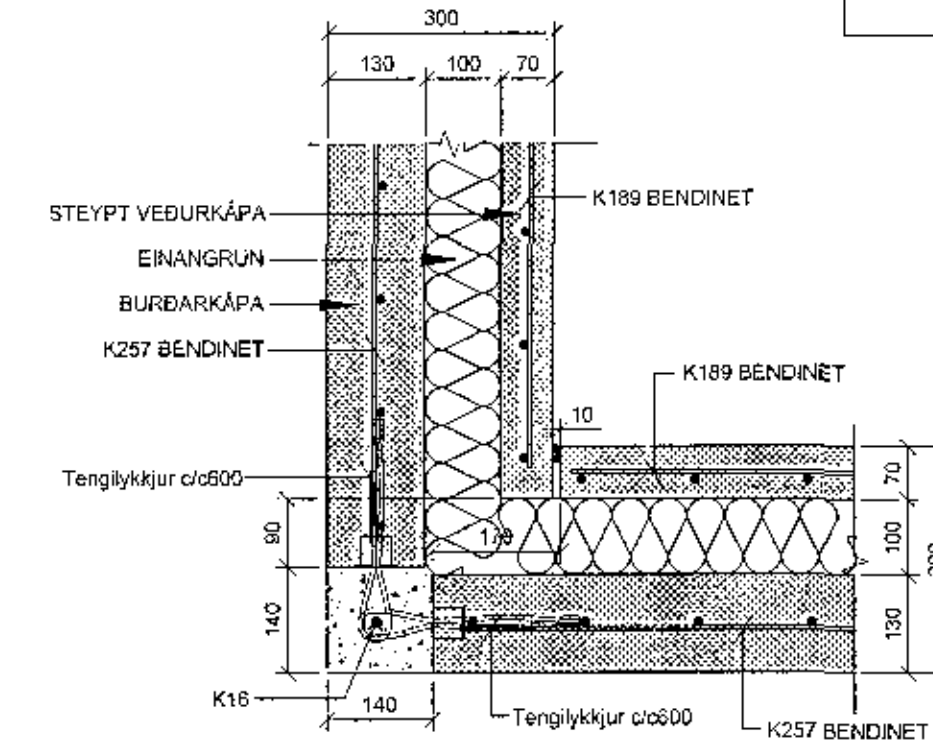

C3 SNID. 1:20
1-03

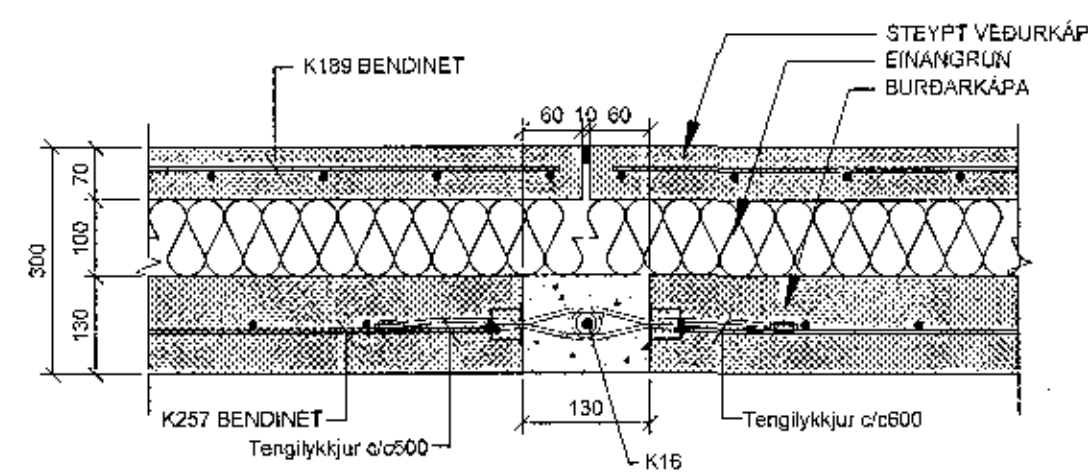

D3 SNID. 1:20
1-03

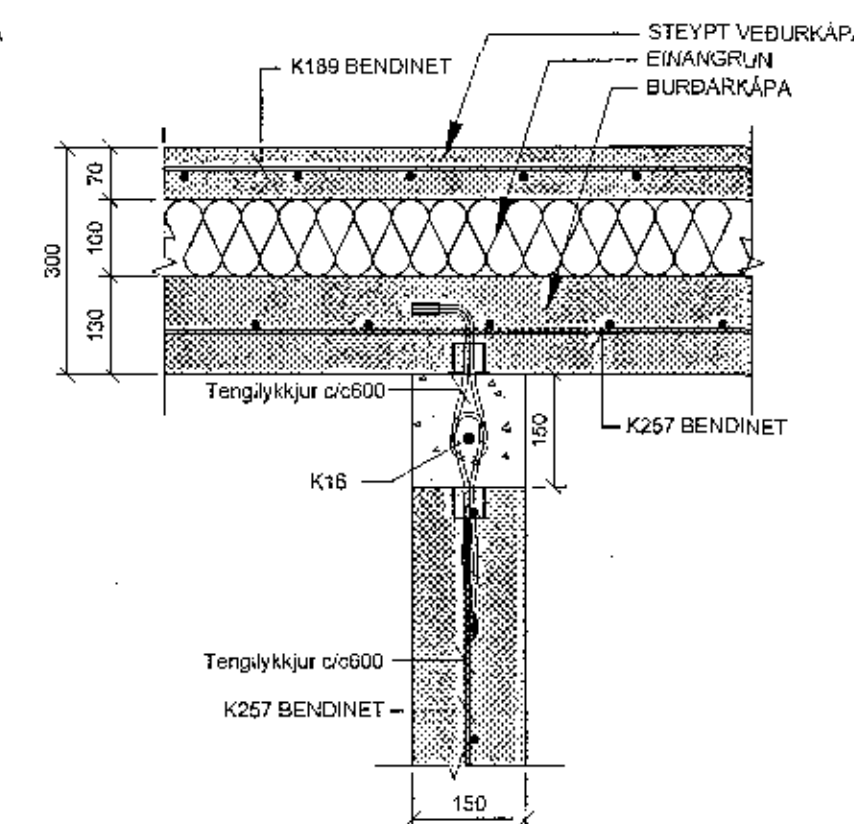

Samþykkt þann
28 des 2017
[Signature]

BRÉYTINGAR

TIL VÍSANIR:
SKÝRINGAR..... SJÁ TEIKN. NR. 1-01

[Signature]

Reikn.	JKR	Des. '17	Útgáfud.	09.01.2018
Teikn.	JKR	Des. '17	Kvaði:	1:50,
Alit.				1:20
Samþ.				
HAFRAVELLIR 4			Nr.	1-03
Verkhlati VEGGEININGAR, YFIRLITSMYND, SAMSETNINGAR.			Jón Kjartansson Byggingarverkfræðingur V.K. ehf. Ásmúli 19 108 Reykjavík Sími: 557 0002 Fax: 772 3154 KÍ: 240754-4829 Netfang: jk@vsk.is	

[Signature]