
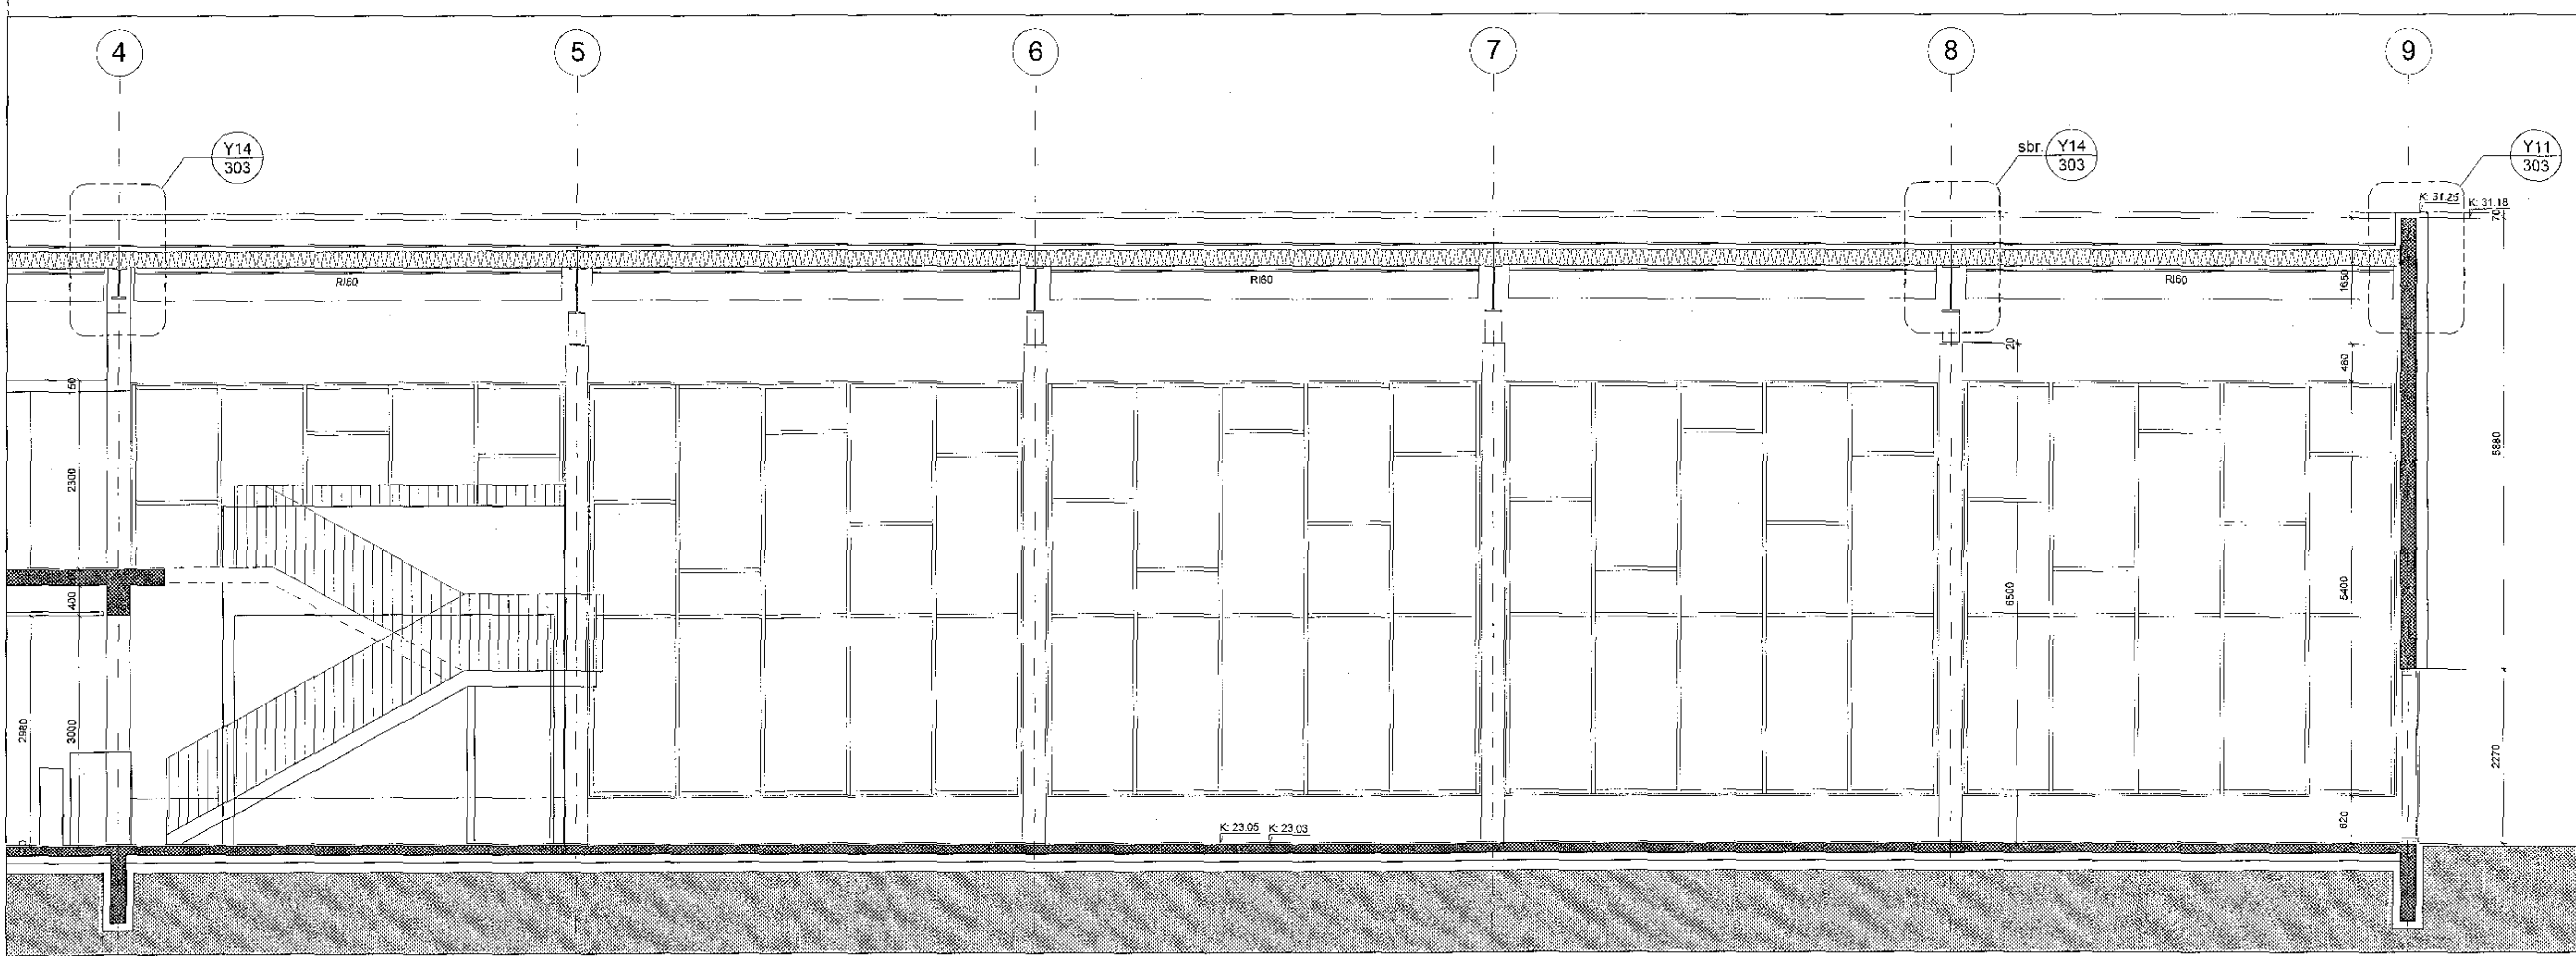


Sambærktími
28. des. 2017
Responstími: (+77)

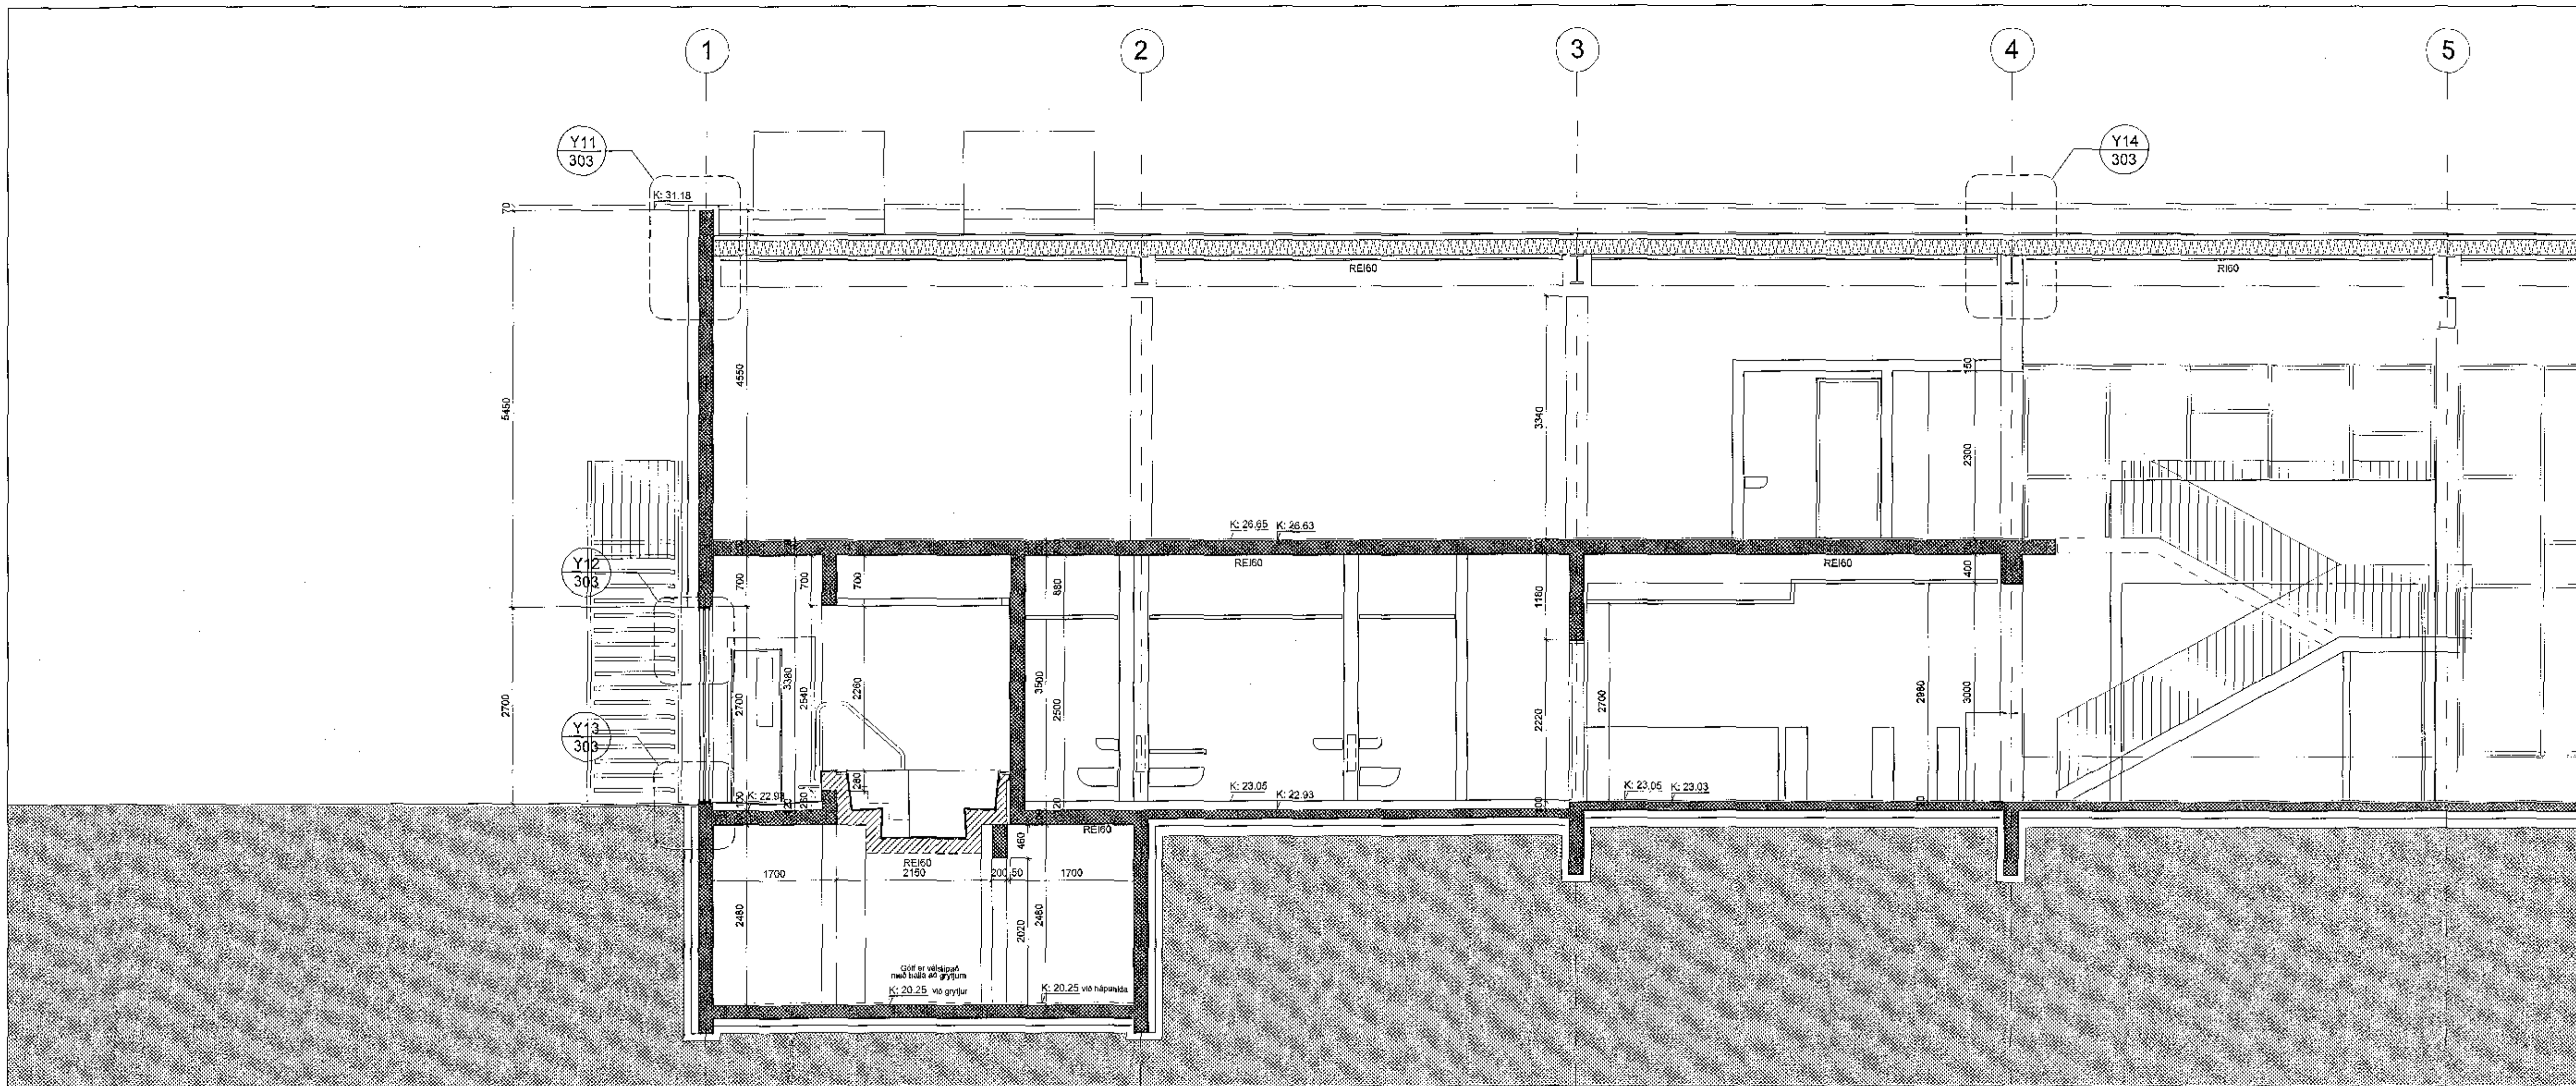

C.
B.
A.
BREYTINGAR: _____ DAGS: _____
LÝKILMYND: _____

Heilsuræktarstöð Tjarnarvöllum 7

VERKTEIKNINGAR
SNÍÐ B-B

VERK: WCT-J-1706
KVARNÍ: 1:50 TEIKNAD: AL
DAGS: 01.11.2017 SKRÁ: gisrha-t.dhg

ÚTI INNI

ARKITEKTAR
SINDHOLTSSTRÆTI 27 101 REYKJAVÍK
SÍMAR 5527610 & 5527500 FAX 5527561
NETTING: @bta.is
VEFFANG: http://www.arkitektar.is
BALDUR Ö. SVAVALDSSON ARKITEKTAR FAI
JÓN ÞÓR ÞORVALDSSON ARKITEKTAR FAI
120367-51
021256-7579

TEIKNINGAR: **A-207** BREYTING: _____