
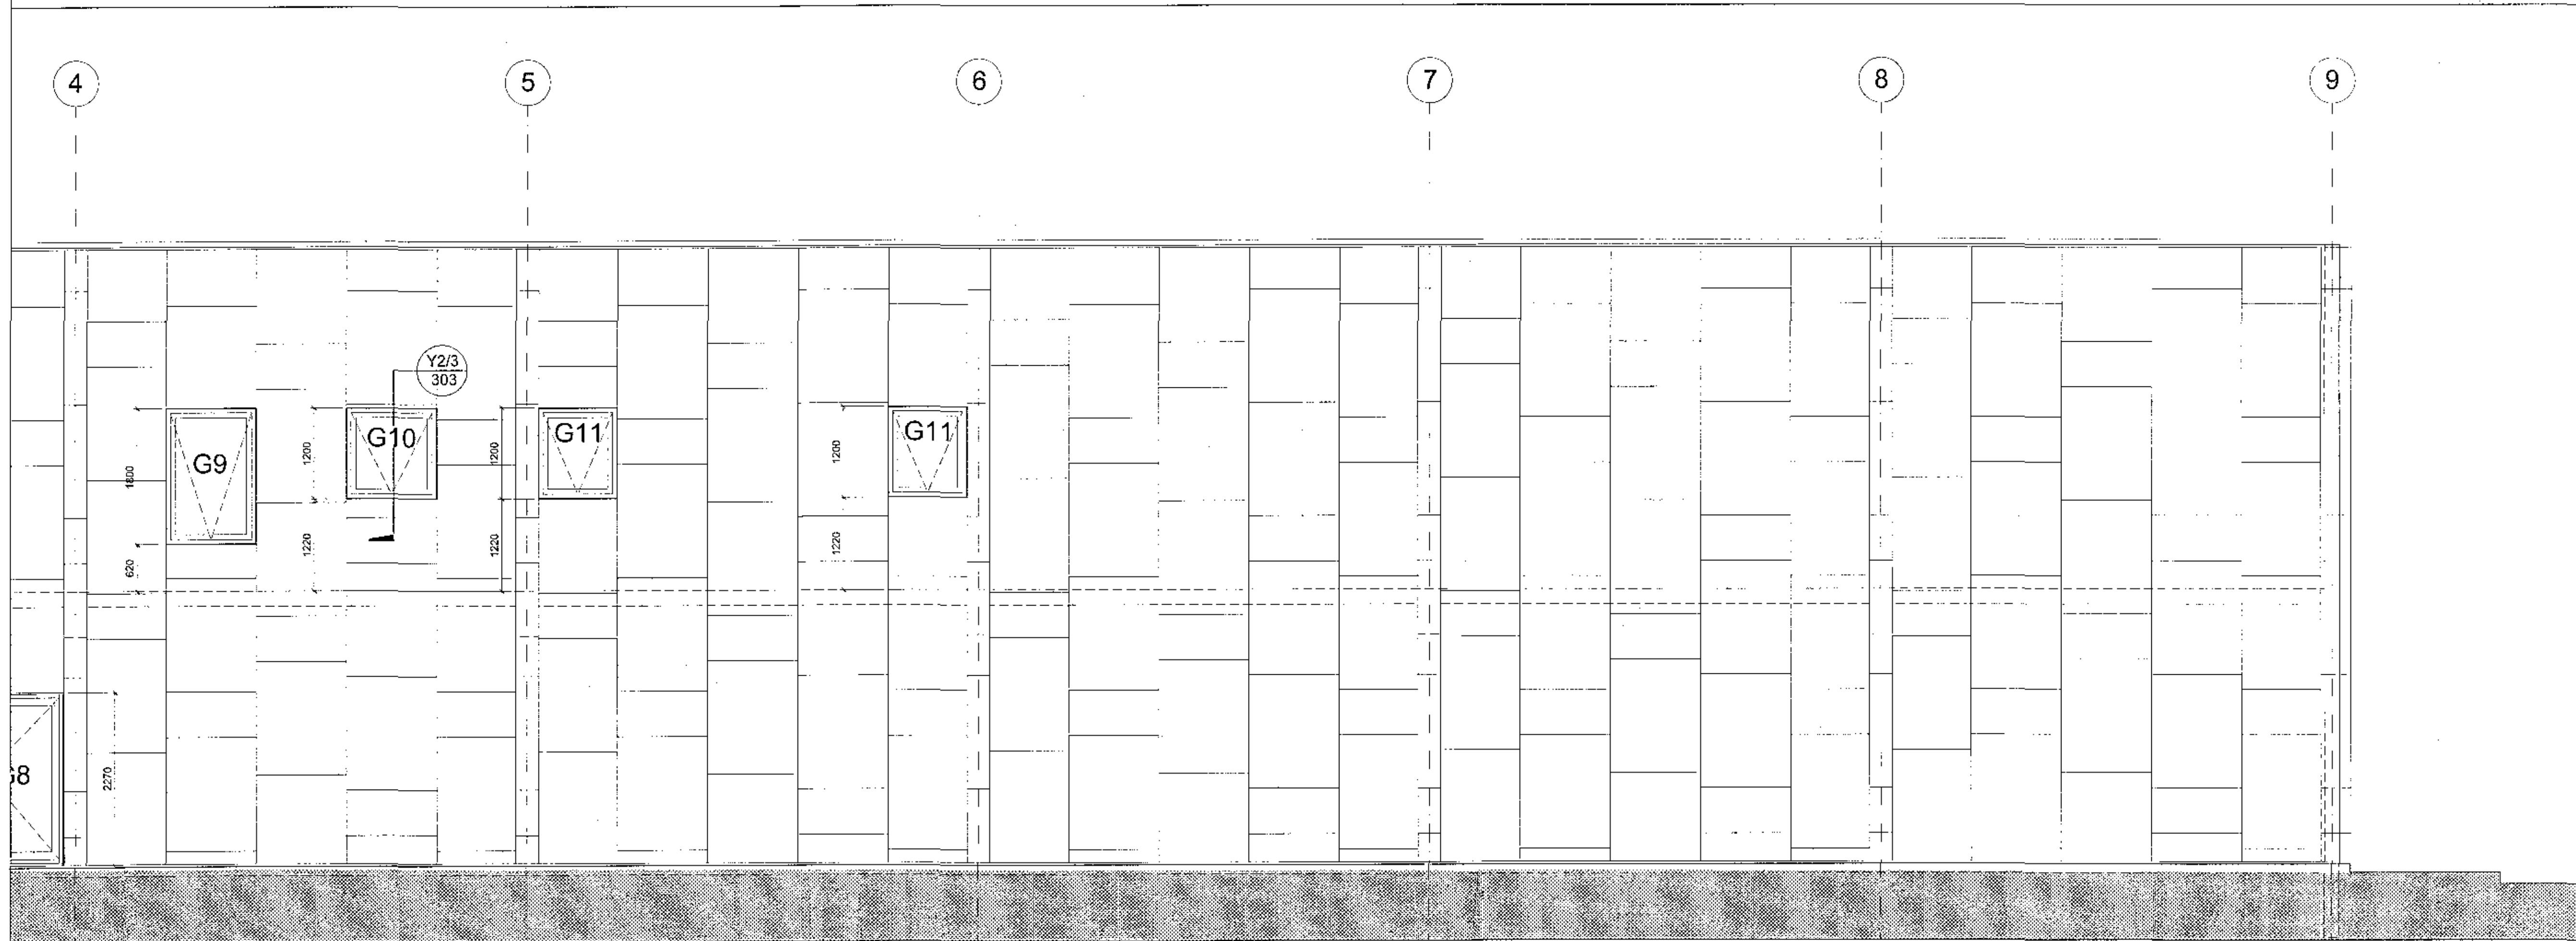


Samþykkt  
20. des. 2017  
Ráðgjafastofnun EFT

# World Class

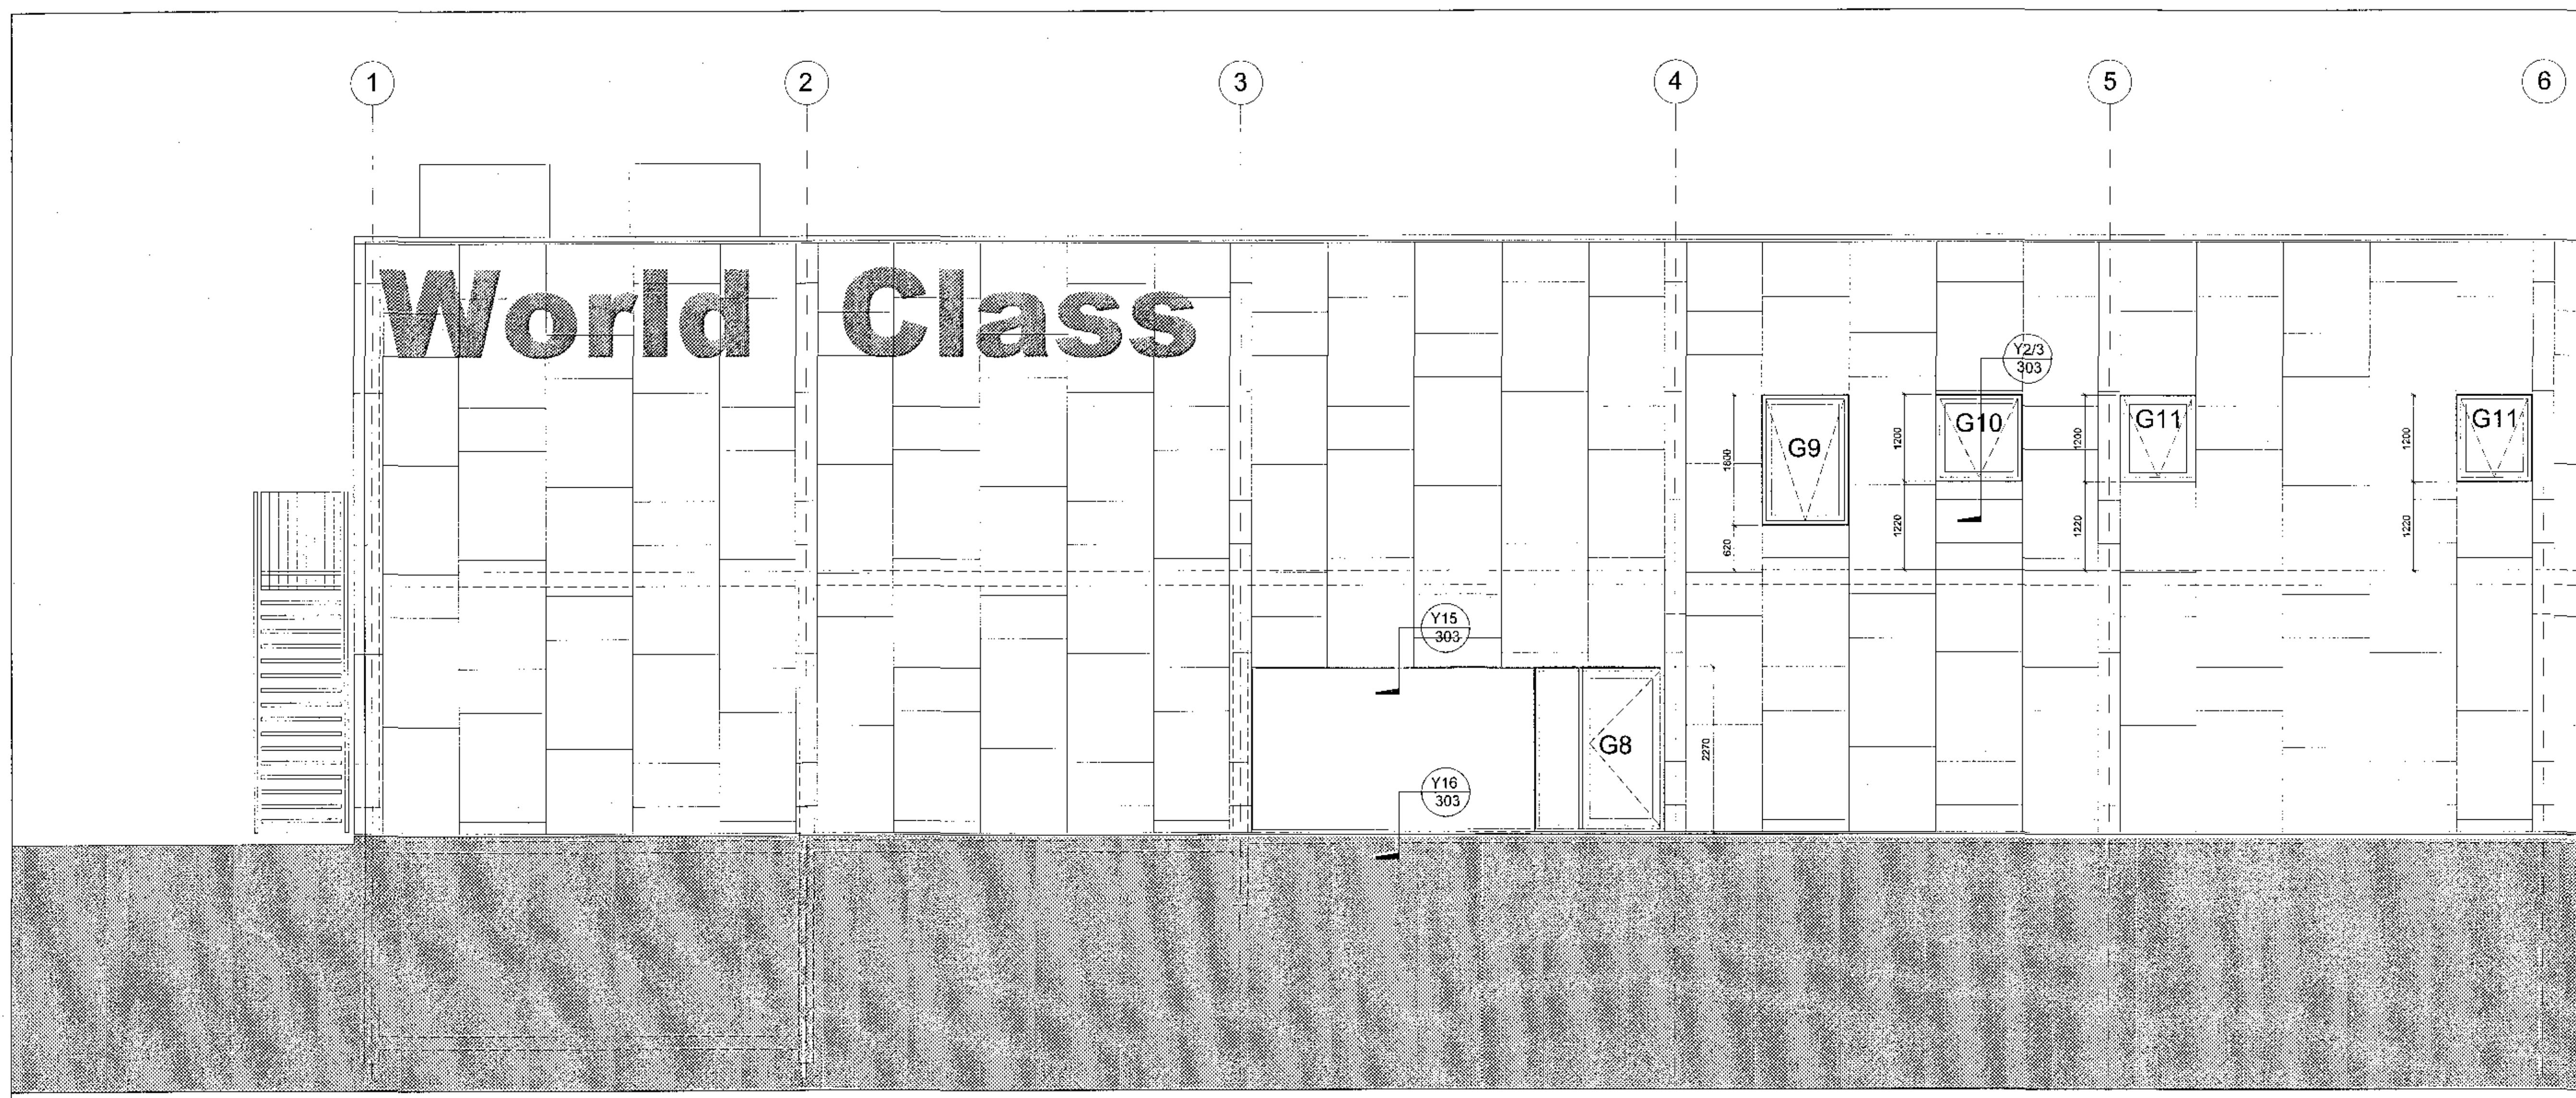

C  
B  
A  
BREYTINGAR: \_\_\_\_\_ DAGS: \_\_\_\_\_  
LYKILMYND: \_\_\_\_\_

Heilsuræktarstöð Tjarnarvöllum 7

VERKTEIKNINGAR  
ÚTLIT - SUÐURHLÍÐ

VERK: WCTJ-1705  
KVARDI: 1:50 TEIKNAD: AL  
DAGS: 01.11.2017 SKRA: gurunni-1.dwg

**ÚTI** **INNI**

**ARKITEKTAR**  
ÞINGHOLI 5511KVE II 2F 101 REYKJAVÍK  
SÍMAR 5527660 & 5627660 FAX 5627681  
HEITAFANG er@ar.is  
VEFFANG http://www.ar.is  
BALDUR Ó. SVAVARSSON ARKITEKTAR FAI  
JÓN HÖR FORVALDSSON ARKITEKTAR FAI  
120357-51  
221236-7379

TEIKNINGAR: **A-210** BREYTING: \_\_\_\_\_