
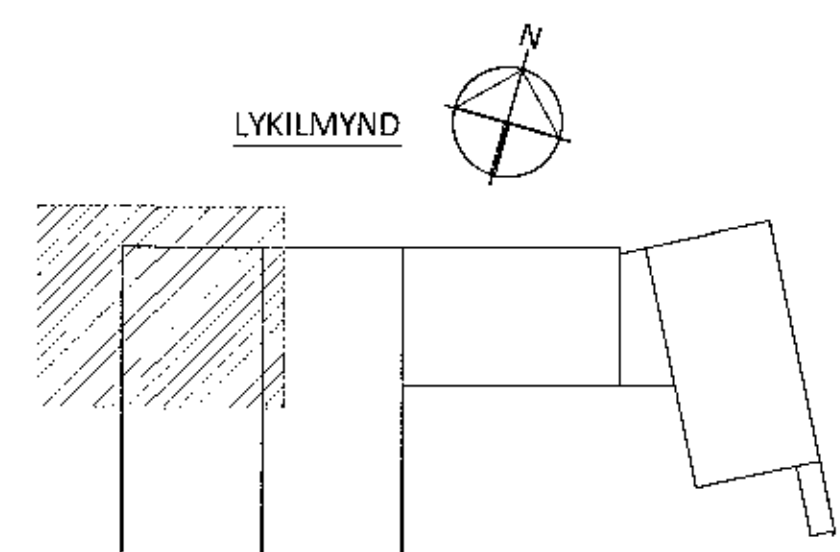


ÁRITUN BYGGINGARFULLTRÚA
 1703047 24.11.2017
 21 des. 2017
 1781

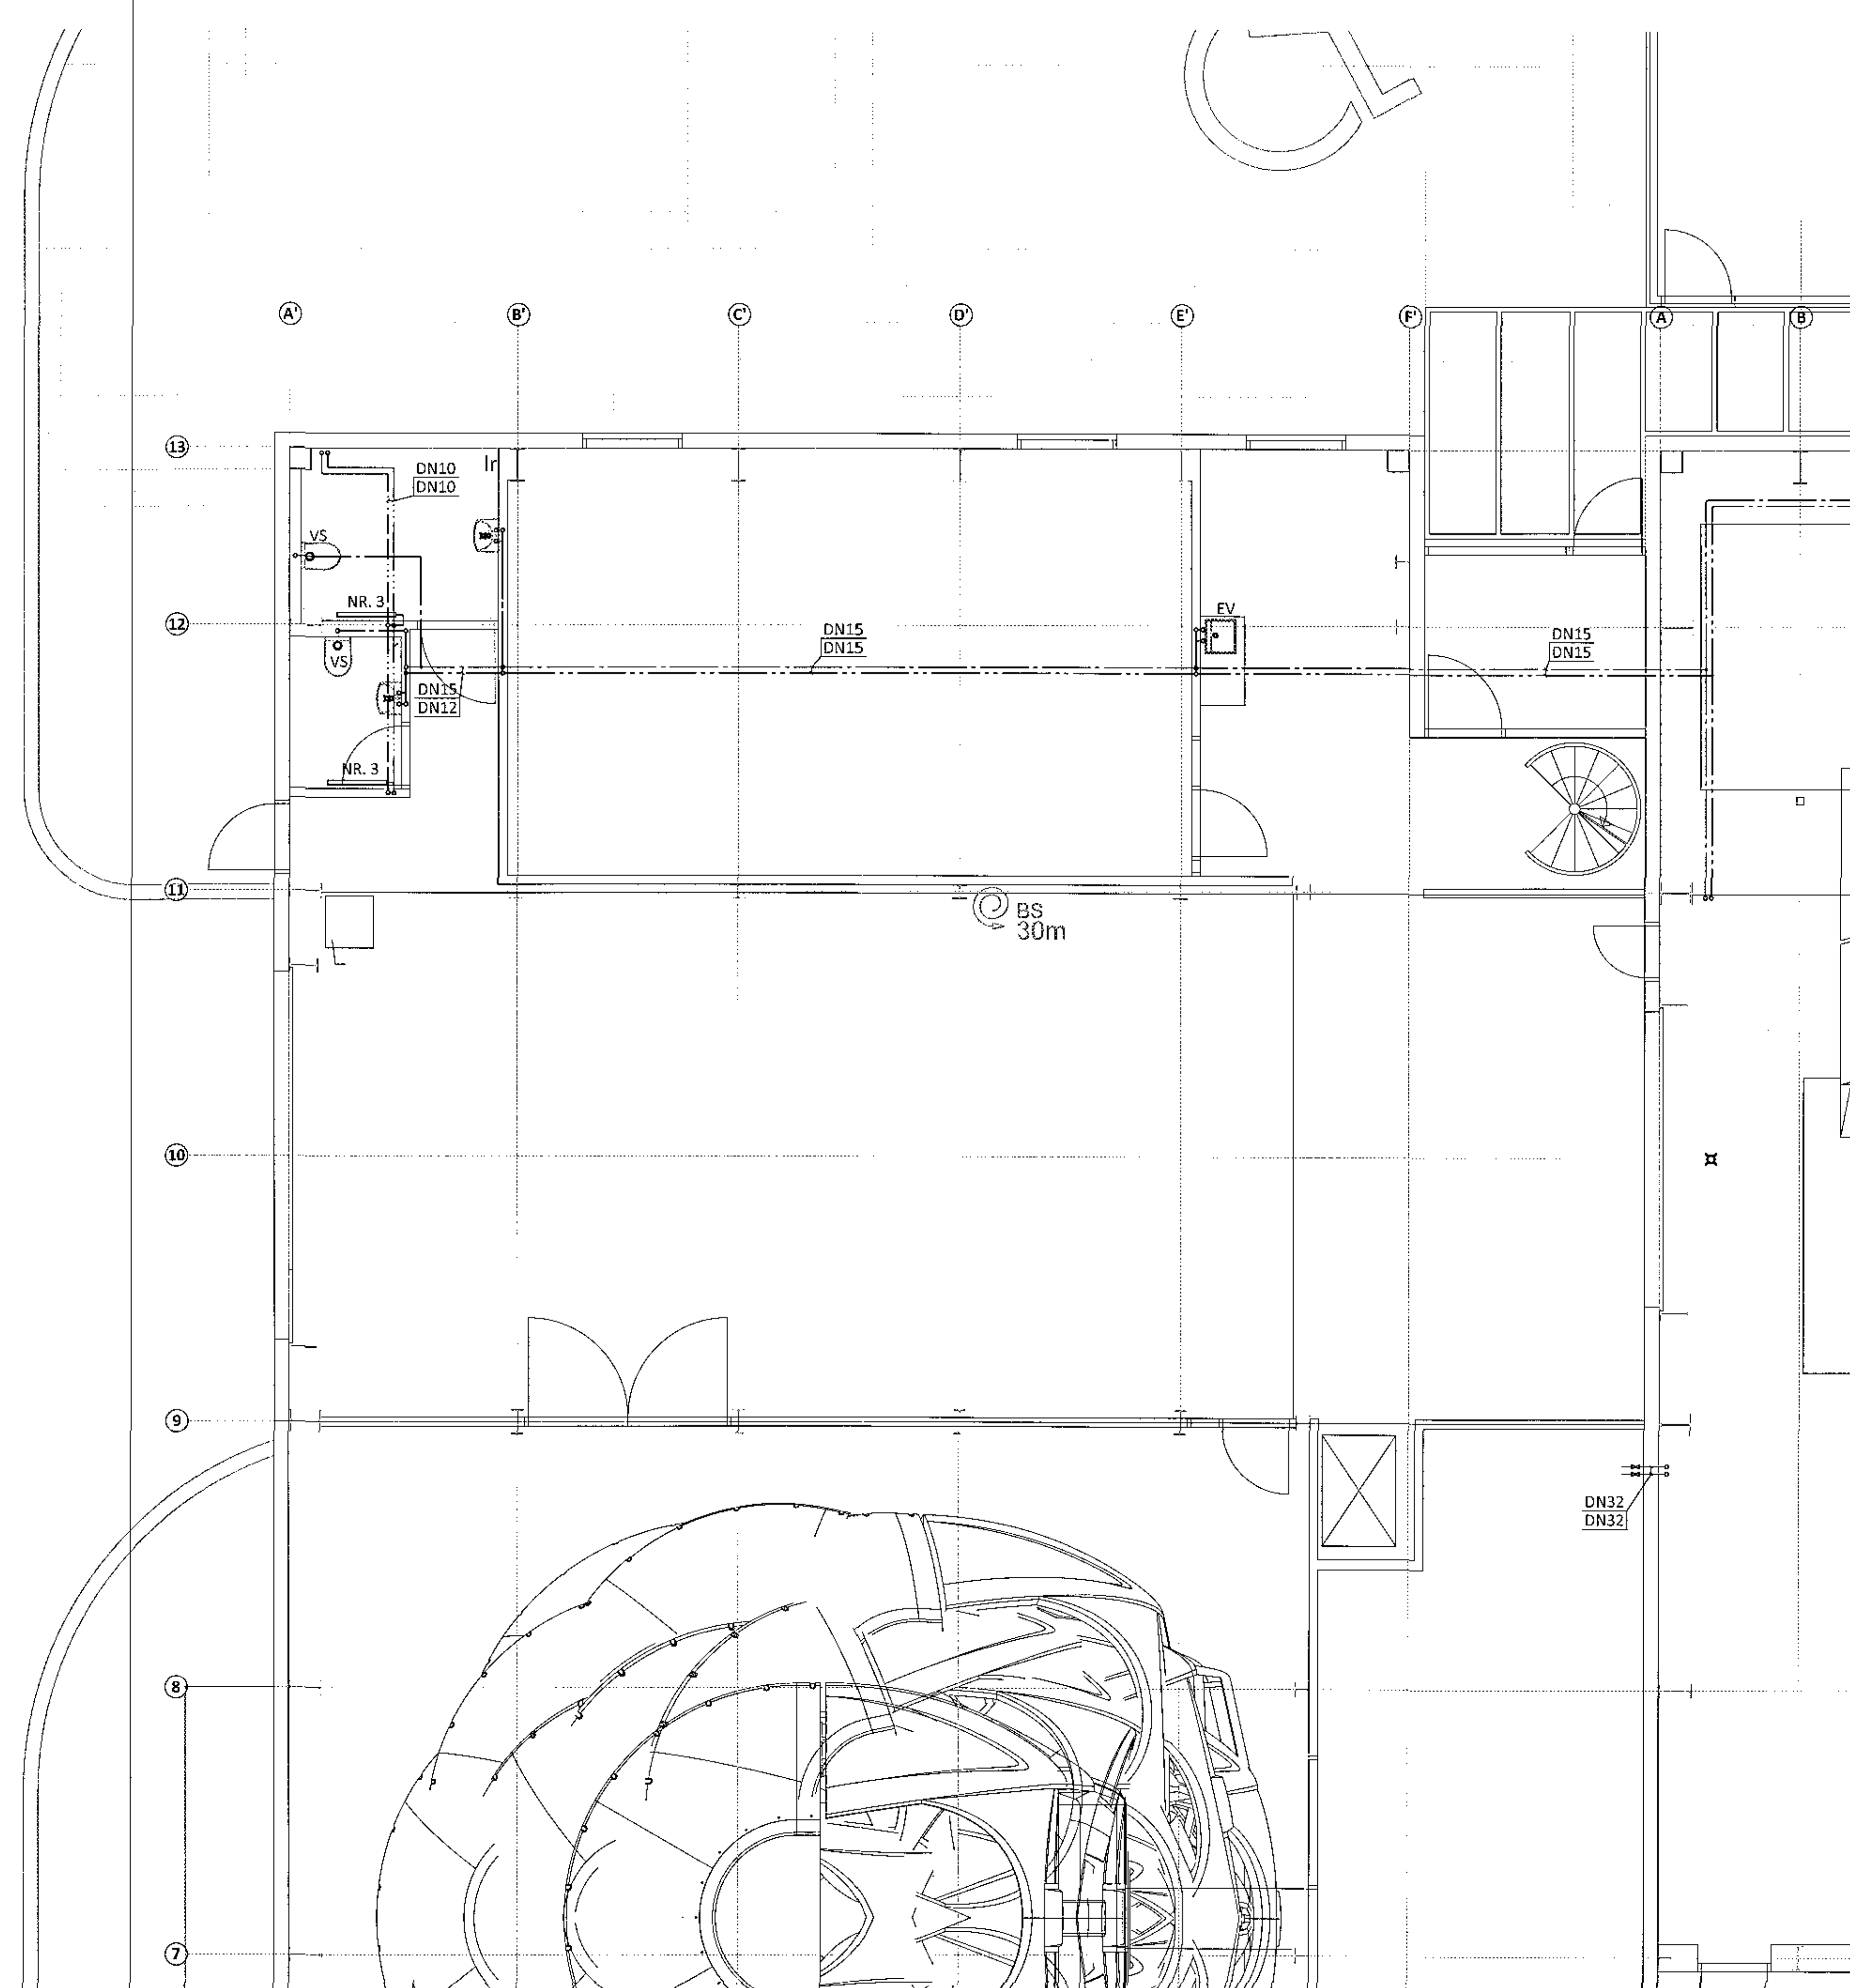

ÁRITUN ÁSKILNINGA
 [Signature]

BR.	DAGS.	BREYTING	SAMP.

ferill
 VERKFRÆÐISTOFA

FLUGVELLIR 1 HAFNARFIRDI
 NÝBYGGING
 HITA- OG PRIFAKERFI
 1. HÆÐ
 GRUNNMYND

SAMPYKTI
 Örn Gunnars [Signature] 270760-4228 [Signature]

ÍDINNLEIÐUR	FRIFARIÐ	DAGS. ÚTG.	DAGS. BREYTT.
HPV	PAG	22.11.17	
MAV.	VERKJAF.	TEKJ. NR.	BREYTT.
1:50	14014	3-1108	

Ferill ehf. Múlin 1 108 Reykjavík. Sími: 575 1600 Fax: 575 1601 www.ferill.is