


Samþykkt
21. des. 2017
Bryndís Magnúsdóttir

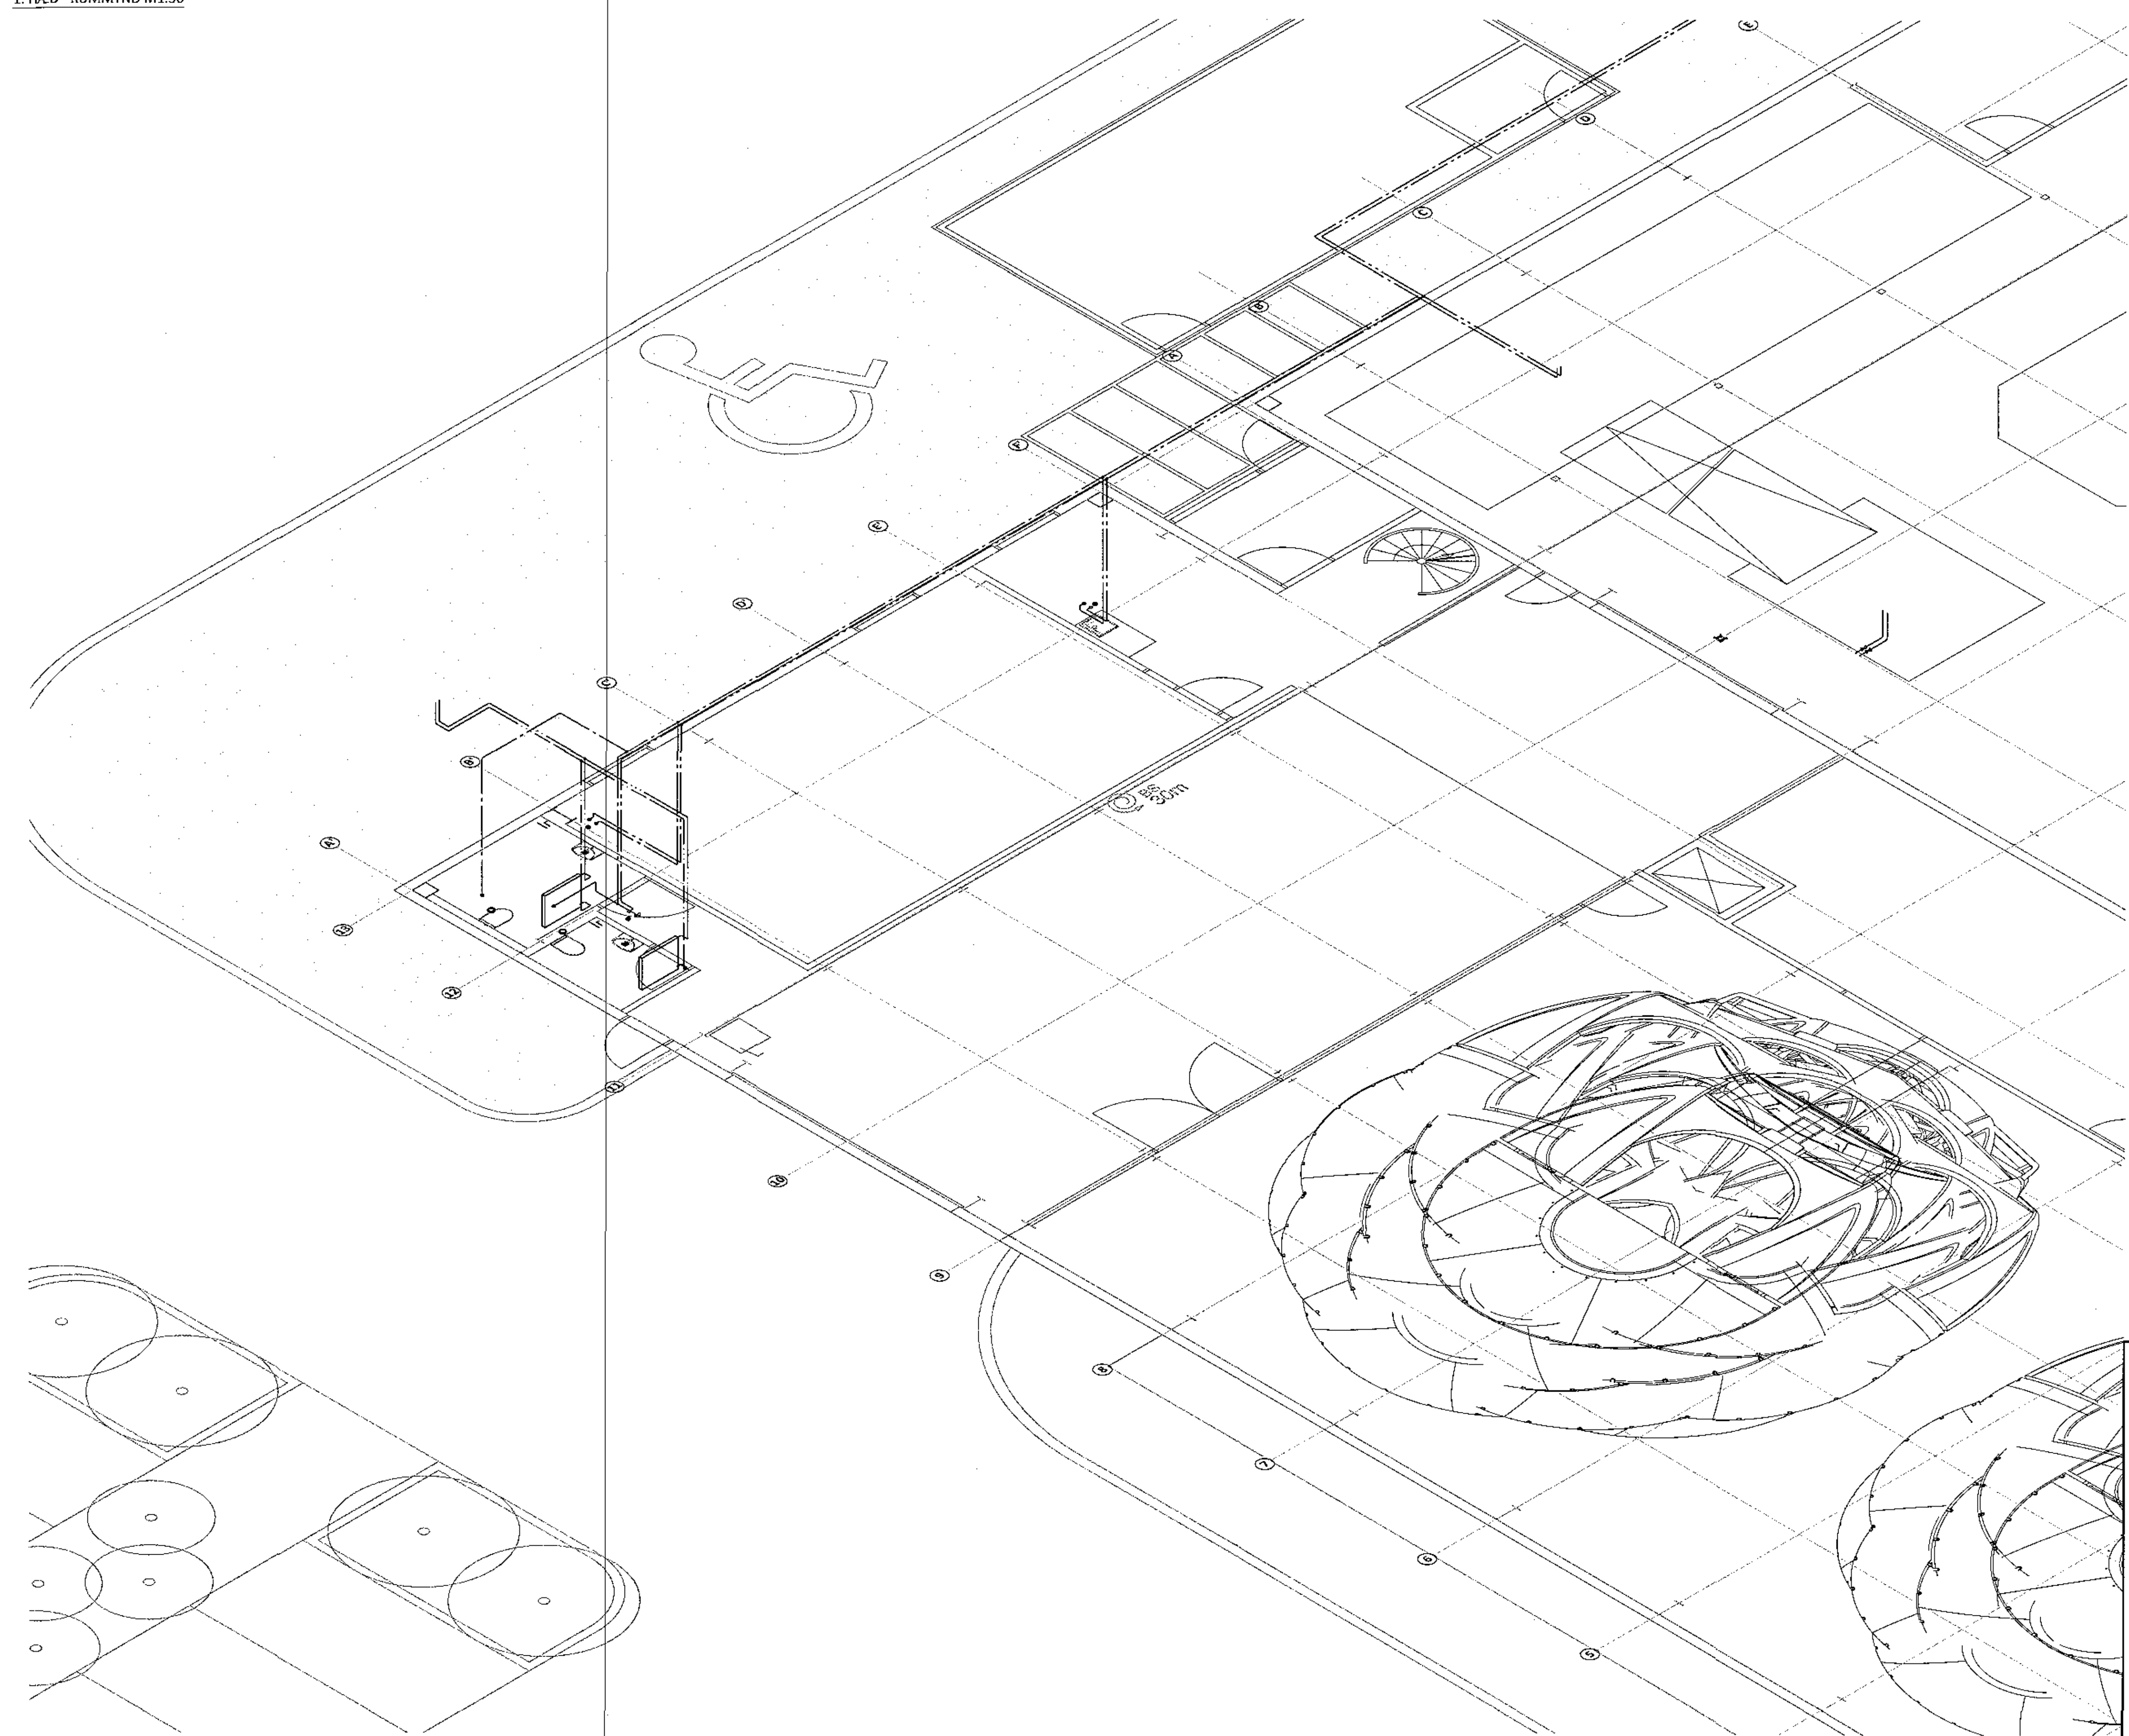

ARTUR BYGGINGARFULLTRÚA
DAGUR
VT. 01/25.11.2015

NR.	DAGS.	BREYTING	SAMP.



FLUGVELLIR 1 HAFNARFIRDI
NÝBYGGING
HITA- OG PRÍFAKERFI
1. HÆÐ
RÚMMYND

SAMPYKKT		KT. 2017	
HÖNNULIÐUR	YFRIFARID	DAGS. ÚTG.	DAGS. BREYT.
ERV	DAG	22.11.17	
MKV.	VERKNR.	TEIKN. NR.	BREYT.
1:50	14014	3-1116	