
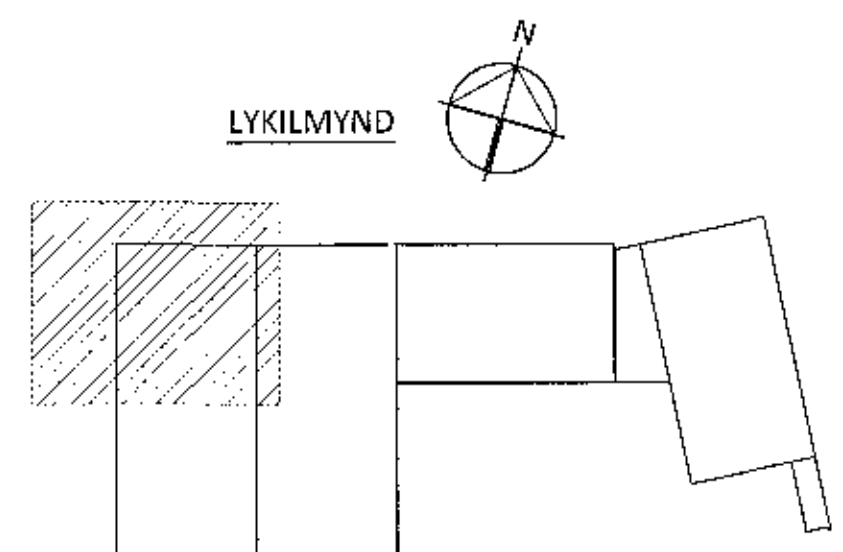


Samplicki
21. des. 2017
Hafnarfirði

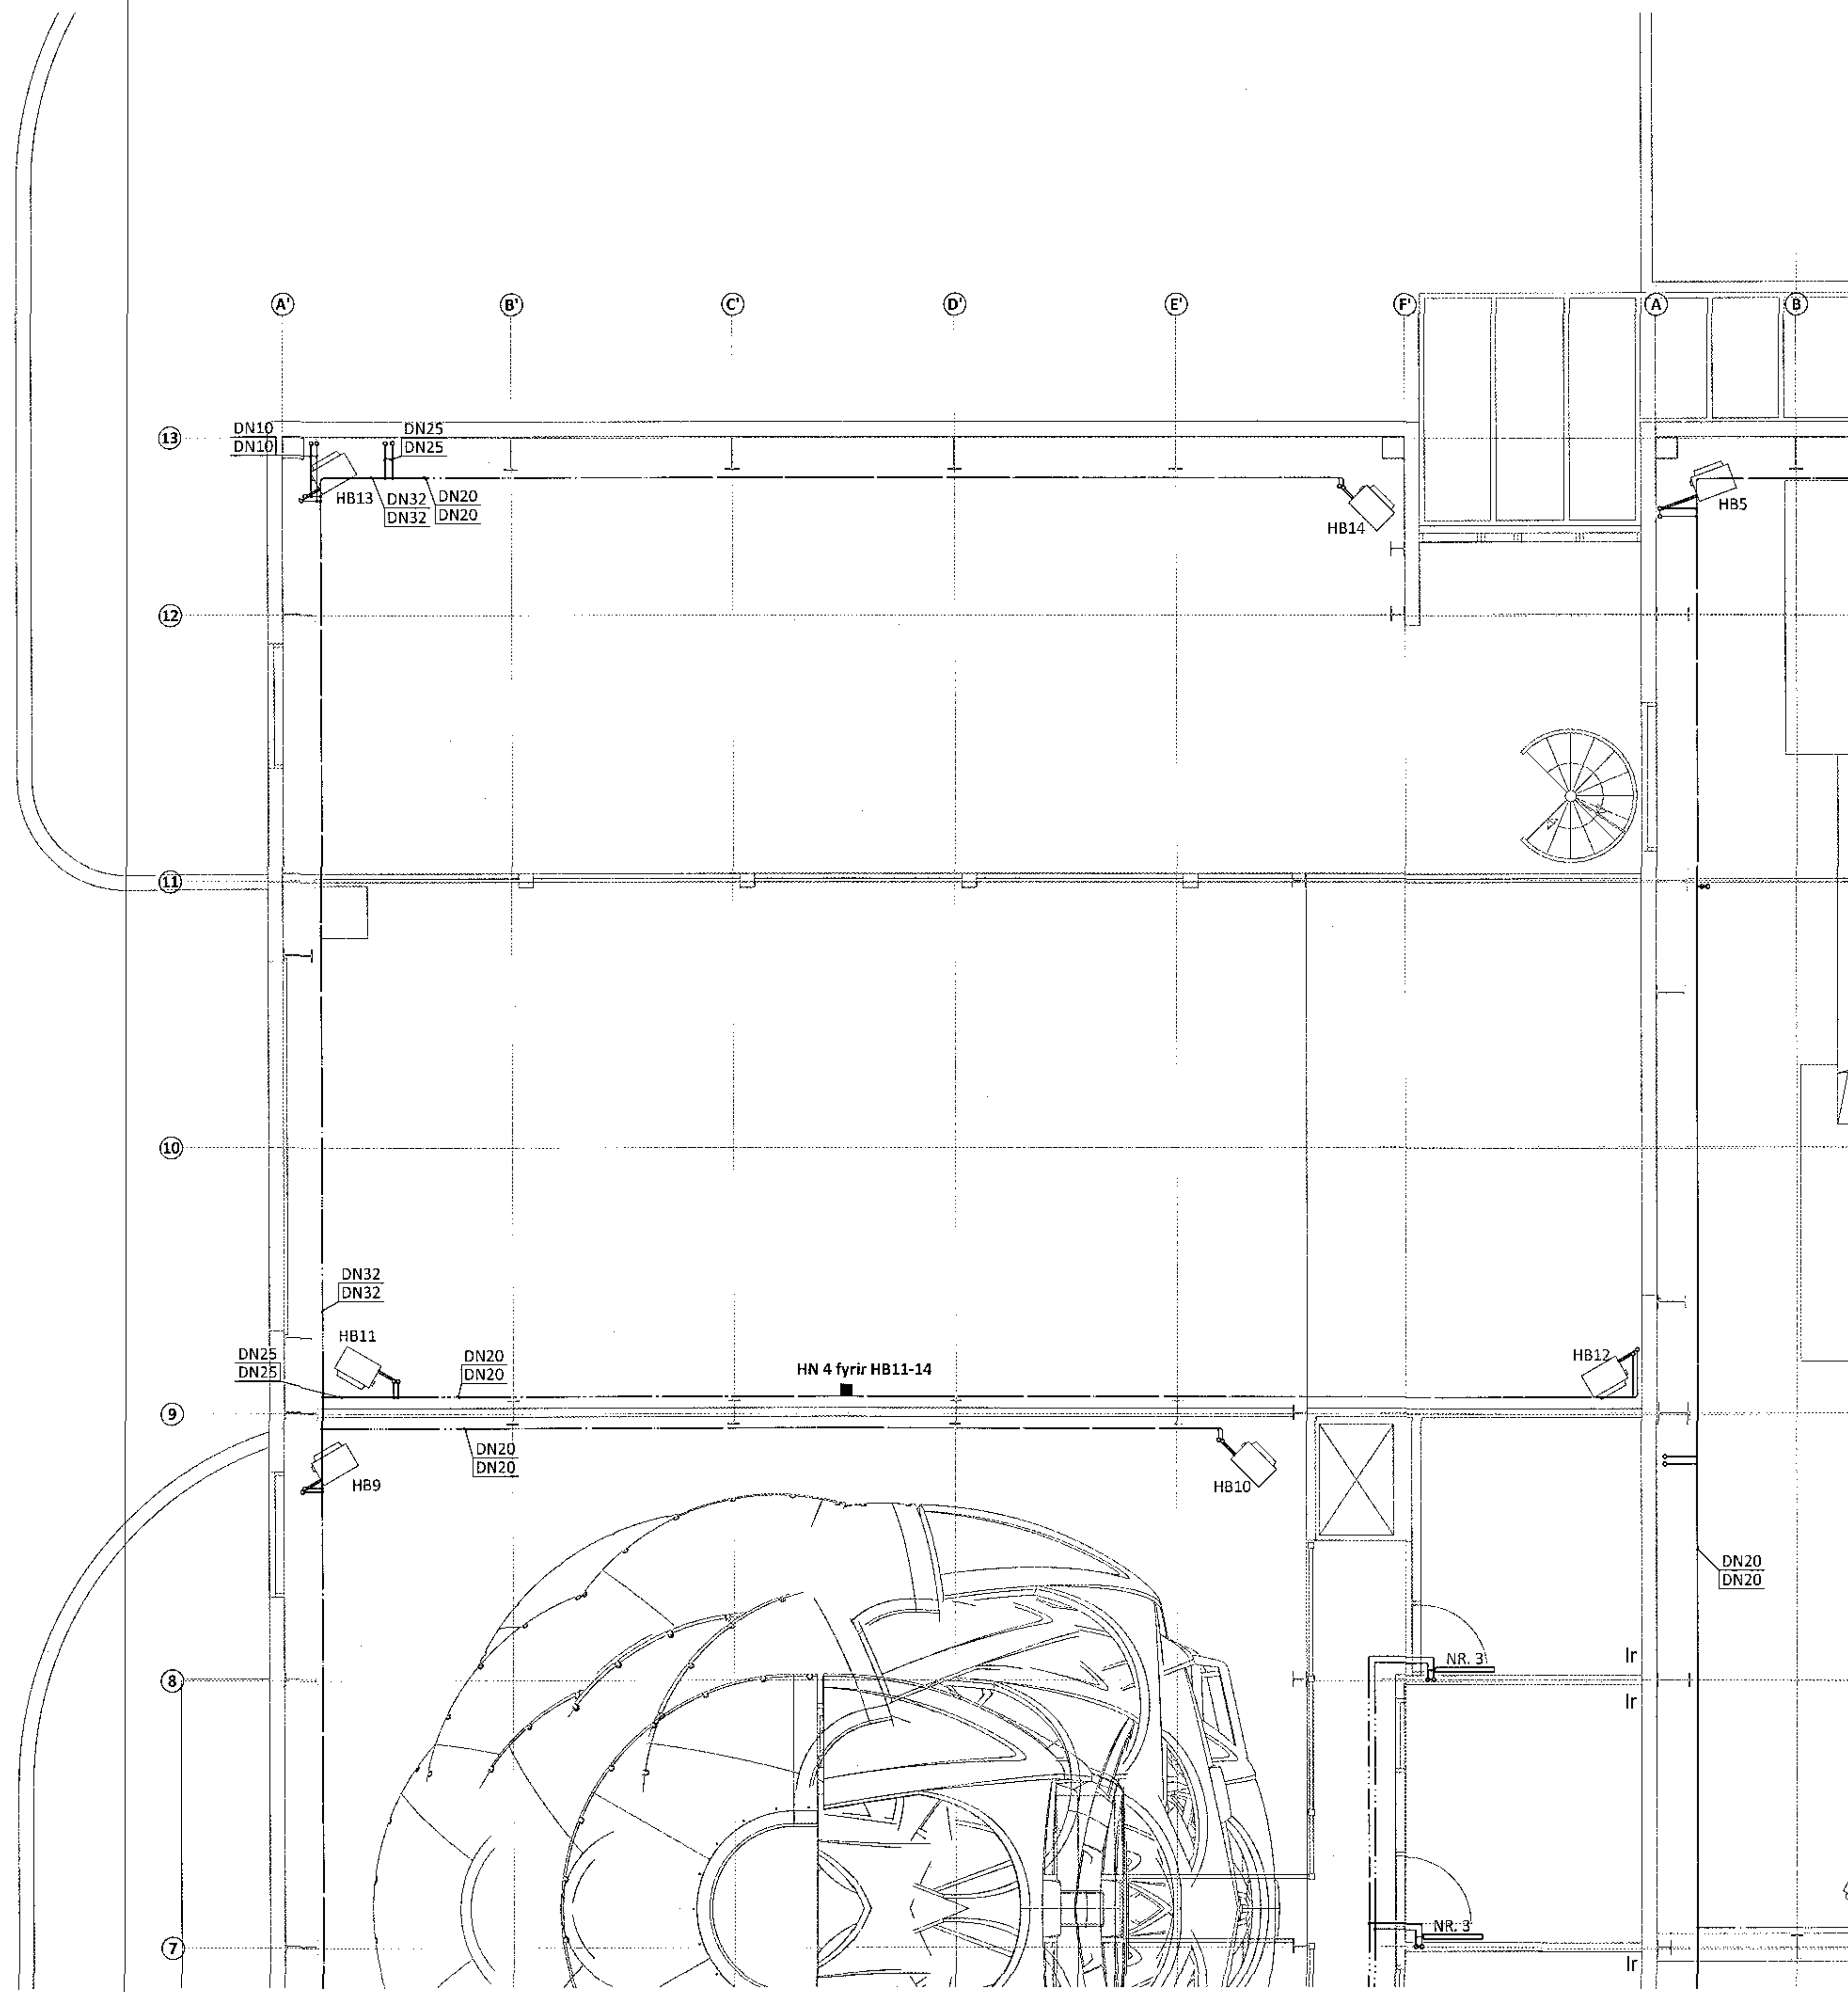

ARITUN BYGGINGARFULLTRUA KT. 01251-215

BR.	DAGS	BREYTING	SMÞP.

ferill
VEKFRÆÐISTOFA

FLUGVELLIR 1 HAFNARFIRÐI
NÝBYGGING
HITA- OG PRÍFAKERFI
2. HÆÐ
GRUNNMYND

SAMPYKKT Ólaf Gunnarsson KT. 270760-4229		DAGS. ÚTG. DAGS. BREYTT.	
HÖNNUNDIR HDV hald@ferill.is	YFIRFARIÐ BAG	DAGS. ÚTG. 22.11.17	DAGS. BREYTT.
MKV. 1:50	VERUR 14014	TEKNI. NR. 3-1206	BREYTT.

Ferill ehf. Mörkva 1 108 Reykjavík Sími: 575 1600 Fax: 575 1601 www.ferill.is