
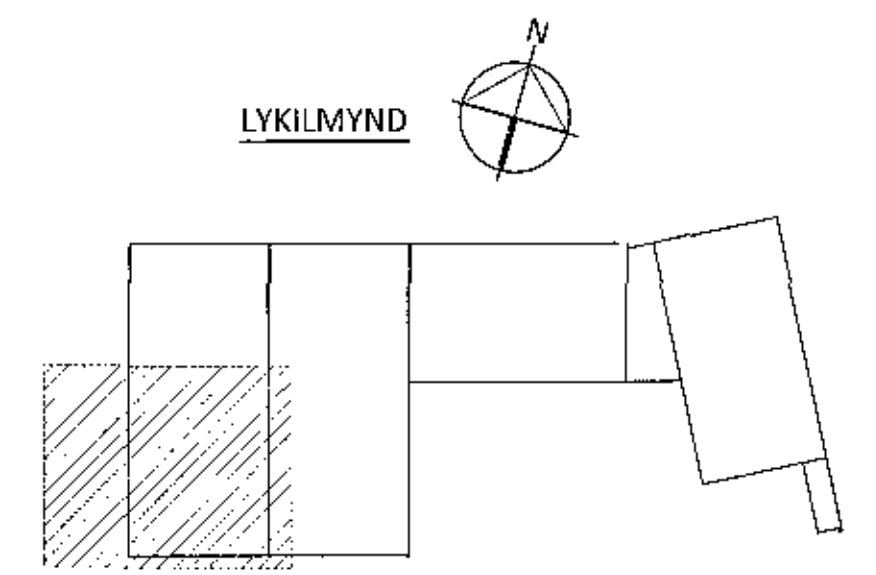


Samþykkt þann
21. des. 2017
Byggingarfulltrúi

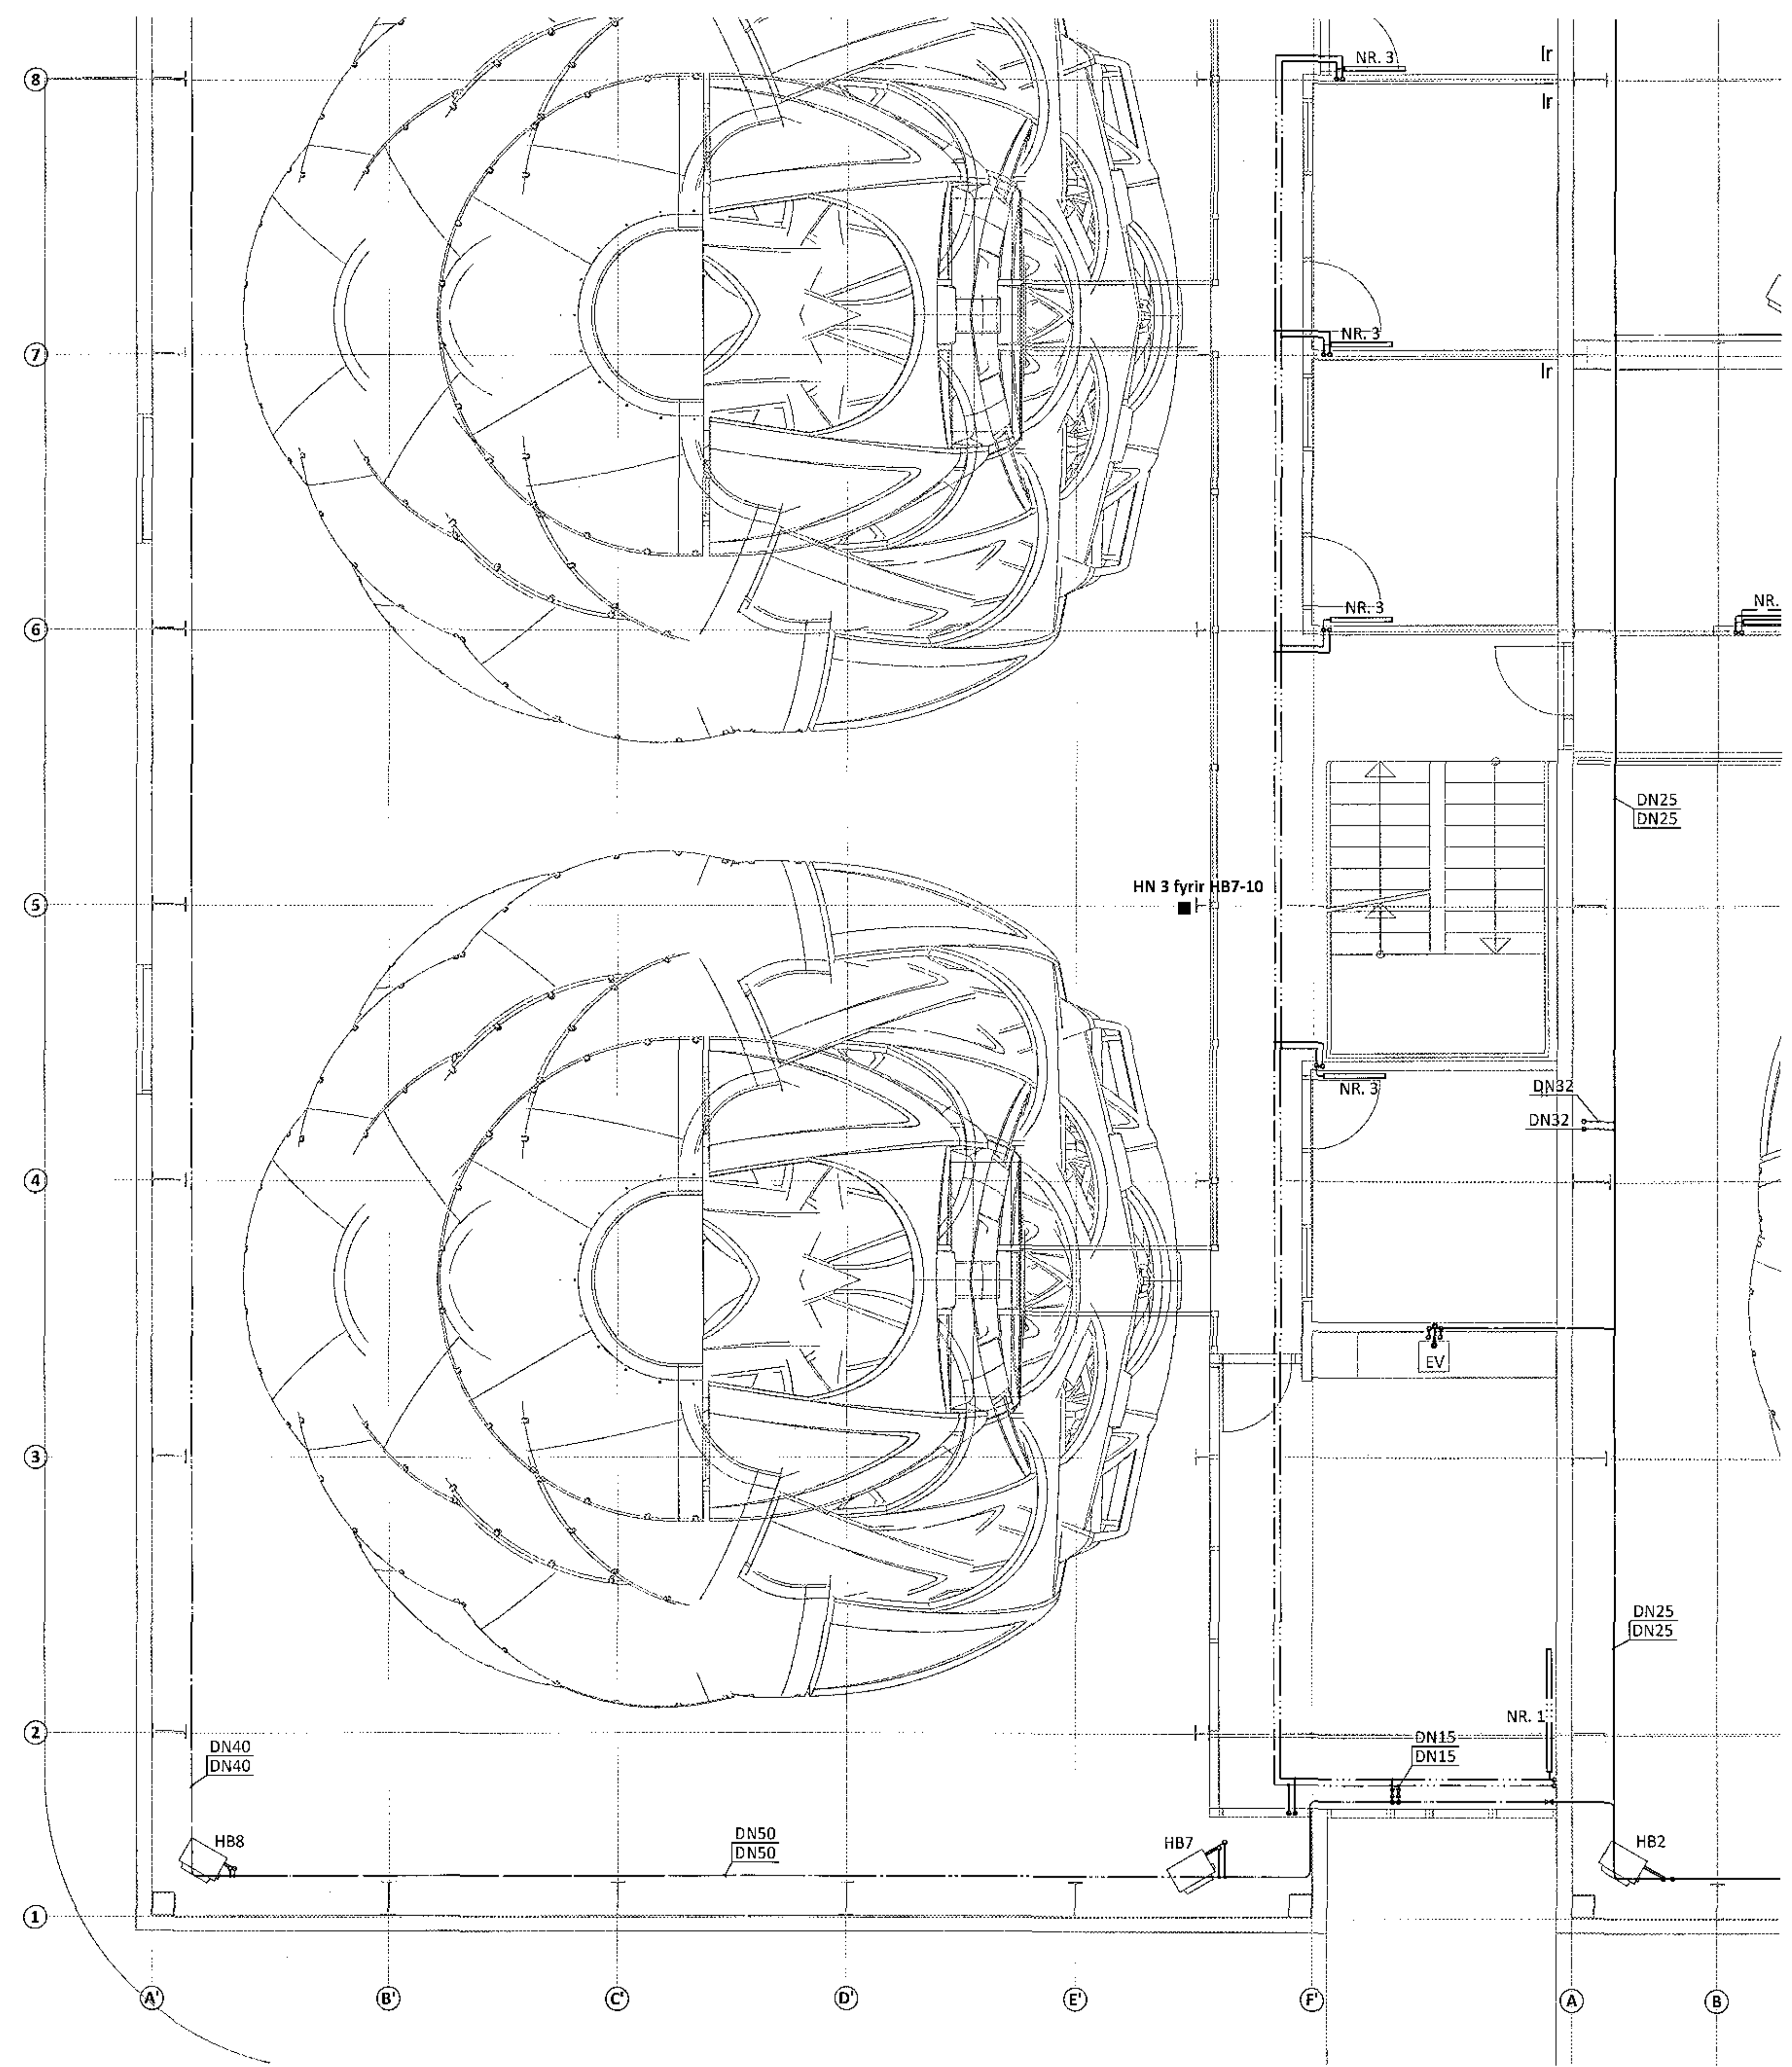

ARITUN BYGGINGARFULLTRÚA
BYGGINGARFULLTRÚA
2017-12-21

BR.	DAGS.	BREYTING	SAMP.

ferill
VERKFRÆÐISTOFA

FLUGVELLIR 1 HAFNARFIRÐI
NÝBYGGING
HITA- OG ÞRIFAKERFI
2. HÆÐ
GRUNNMYND

SAMBYGGI: **Ólafur Gunnarsson** - 20760-4229

HÖNNUNDAUR HBV	VFRAFARID DAG	DAGS. LITG. 22.11.17	DAGS. BREYTT.
MKV. 1:50	VERKNR. 14014	TEKNI. NR. 3-1207	BREYTT.

Forðill ehf. Mörkin 1, 108 Reykjavík. Sími: 575 1600. Fax: 575 1101. www.ferill.is